


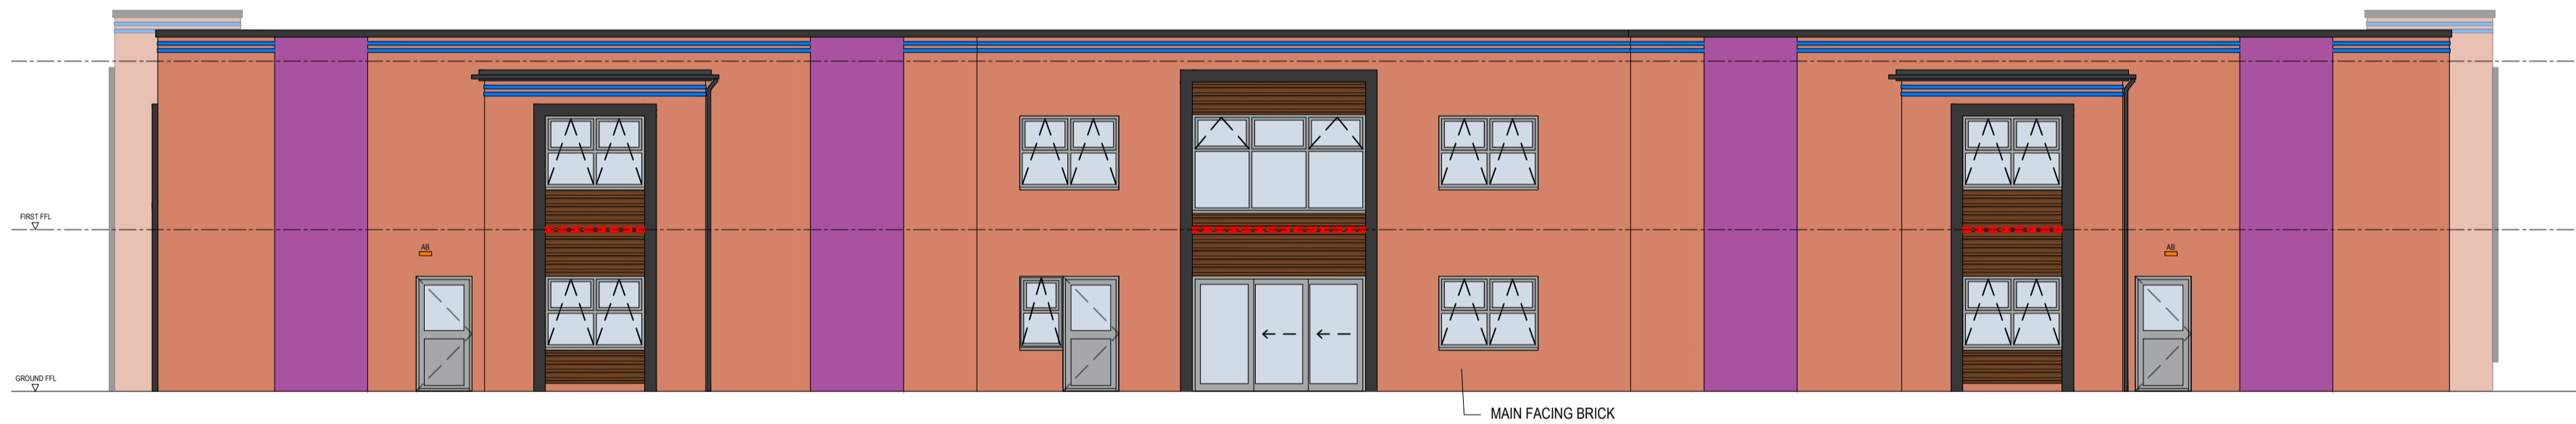

SOUTH ELEVATION




NORTH ELEVATION



EAST ELEVATION



WEST ELEVATION

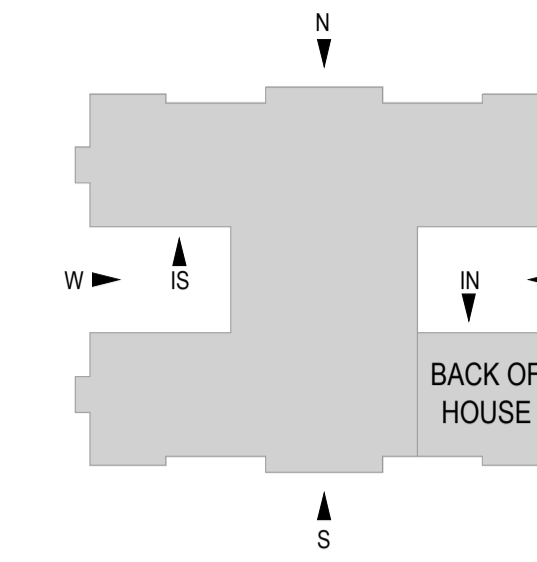

**MATERIALS LEGEND**  
REFER TO MATERIAL SCHEDULE

- MAIN FACING BRICK  
102.5mm EXTERNAL MAIN FACING BRICK WITH 125mm CAVITY FULLY FILLED WITH ISOVER CW22 MINERAL WOOL, 100mm BLOCKWORK TO THE INNER LEAF.
- ACCENT BRICK BRICK  
PROTRUDING BRICKWORK DETAIL, BROUGH FORWARD 15mm EVERY OTHER COURSE - SEEC-03 MASONRY DETAILS
- ACCENT BRICK  
2 SINGLE COURSE BANDING UNDER CAPPING WITH MAIN FACING BRICK COURSE IN BETWEEN.
- ACCENT BRICK  
STACK BANDING DETAIL.
- ALUMINIUM COPING AND WINDOW SURROUNDS.
- CEDRAL CLICK PLANK (COLOUR TBC) FIXED TO 75 x 38 TIMBER BATTENS, 100mm BLOCKWORK TO THE EXTERNAL LEAF WITH 100mm CAVITY FULLY FILLED WITH ISOVER CW22 MINERAL WOOL, 100mm BLOCKWORK TO THE INNER LEAF.
- DOOR THRESHOLD - REFER TO DRAWING C-11 ARTSOME SCHEDULE.
- WINDOWS, DOORS & CAPPING TO BE GREY RAL 7016.
- GUTTERS - SQUARE POLYPIPE PVC POLYFLOW HIGH CAPACITY CREEP FLOW GUTTER, TO BE RAL 7016.
- DOWNPIPES - POLYPIPE PVC SQUARE DOWNPIPE, TO BE RAL 7016 AND DISCHARGE INTO SQUARED HOPPERS, TO BE RAL 7016.
- AB DENOTES PLASTIC AIR BRICK 215mm W x 65mm H INDICATIVE LOCATIONS BUT MUST BE INSTALLED FOR FINAL POSITIONS & DUCT ROUTES REFER TO M&E DRAWINGS.
- SCREW FIX ASTRO CLAD AFFRCLAD75 (6 x 75mm) FIRE BARRIER USING SUITABLE NON COMBUSTIBLE FIXINGS IN ACCORDANCE WITH MANUFACTURERS INSTALLATION DETAILS TO LINE THROUGH WITH COMPARTMENT FLOOR, SEE BUILDING SECTIONS FOR FURTHER DETAILS.

FOR BIRD AND BAT BOX SPEC  
REFER TO SCHEDULES SHOWN  
ON SHEET C-01.2

BRICK SCHEDULE		
	BRICK m²	NUMBER OF BRICKS REQUIRED
BELOW FFL	21	1,244
GROUND FLOOR	504	29,867
FIRST FLOOR	662	39,230
TOTAL	1187	70,341
5% WASTAGE		3,517
METER HOUSE		1,000
SUB TOTAL		74,858

ACCENT BRICK SCHEDULE		
	BRICK m²	NUMBER OF BRICKS REQUIRED
GROUND FLOOR	103	6,104
FIRST FLOOR	155	9,185
TOTAL	258	15,289
5% WASTAGE		764
SUB TOTAL		16,053

OUTER LEAF MATERIAL SCHEDULE		TOTAL m²
CLADDING GROUND FLOOR		38
CLADDING FIRST FLOOR		27

OUTER LEAF BLOCKWORK SCHEDULE		
	BLOCKWORK m²	NUMBER OF BLOCKS REQUIRED
BELOW FFL	63	622
GROUND FLOOR	38	375
FIRST FLOOR	27	267
TOTAL	128	1,264
5% WASTAGE		63
SUB TOTAL		1,327

INTERNAL BLOCKWORK SCHEDULE (INCLUDING INNER LEAF OF CAVITY)		
	BLOCKWORK m²	NUMBER OF BLOCKS REQUIRED
GROUND FLOOR	2,381	23,516
FIRST FLOOR	1,710	16,889
TOTAL	4,091	40,405

REV	DATE	DETAILS OF AMENDMENTS	DRAWN

**LNT Construction**  
Unit 2, Helios 47, Isabella Road, Garforth, Leeds, LS25 2DY  
Tel: 0113 385 3850

SITE: GRAVEN HILL  
BICESTER

TITLE: ELEVATIONS  
SHEET 1 OF 2

SCALE: 1:100 @ A1    DRAWN: DB    DATE: 10.06.25

DRAWING NO. 416 C-01.1    REVISION: -

DRAWING STATUS: CONSTRUCTION