

Copyright reserved

Do not scale this drawing - refer to dimensions

Check all dimensions on site before proceeding with any work and notify the architect immediately if any discrepancies are found with this drawing

Issue:


# SURVEY

Revisions:




Level Datum 190.00m

SOUTH ELEVATION

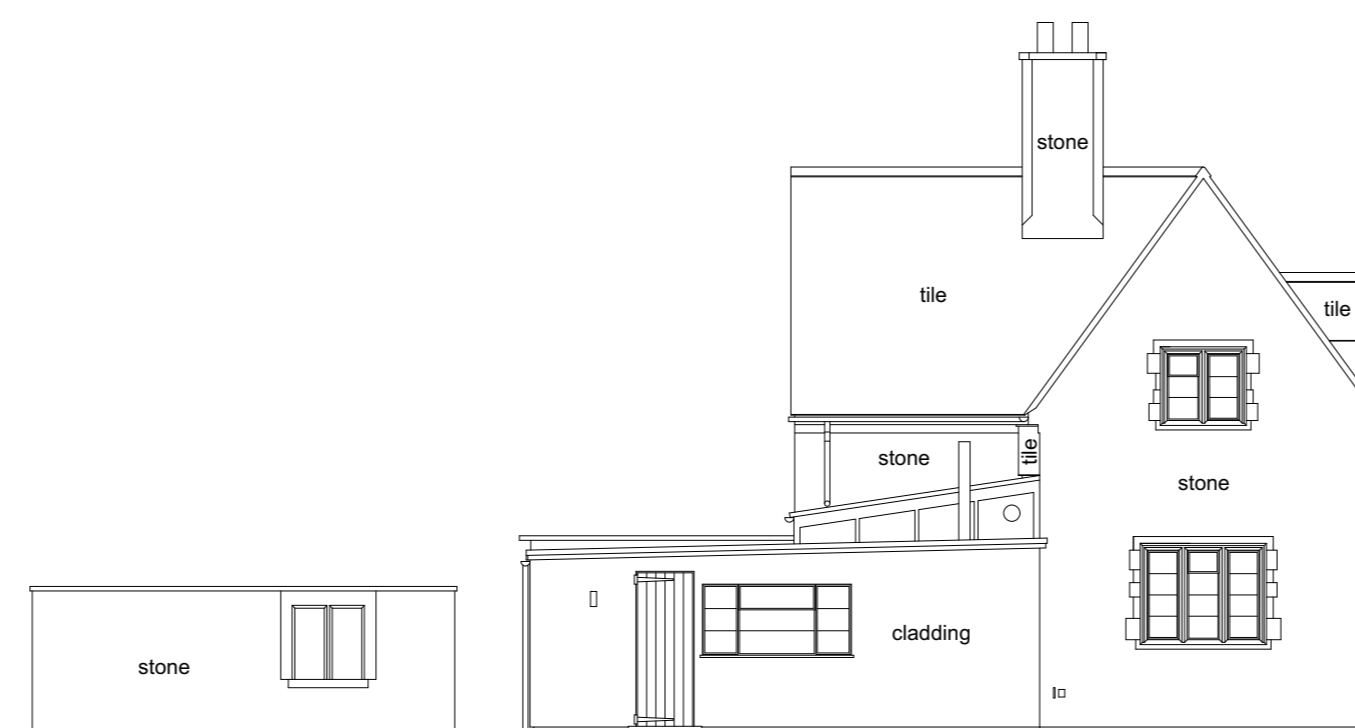


Level Datum 190.00m

WEST ELEVATION

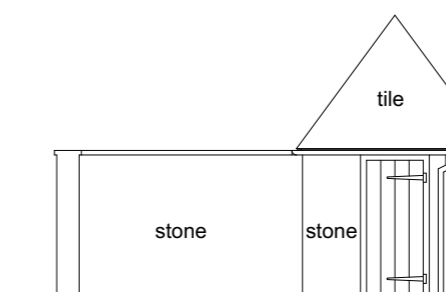

Level Datum 190.00m

SOUTH ELEVATION (BOTHY)

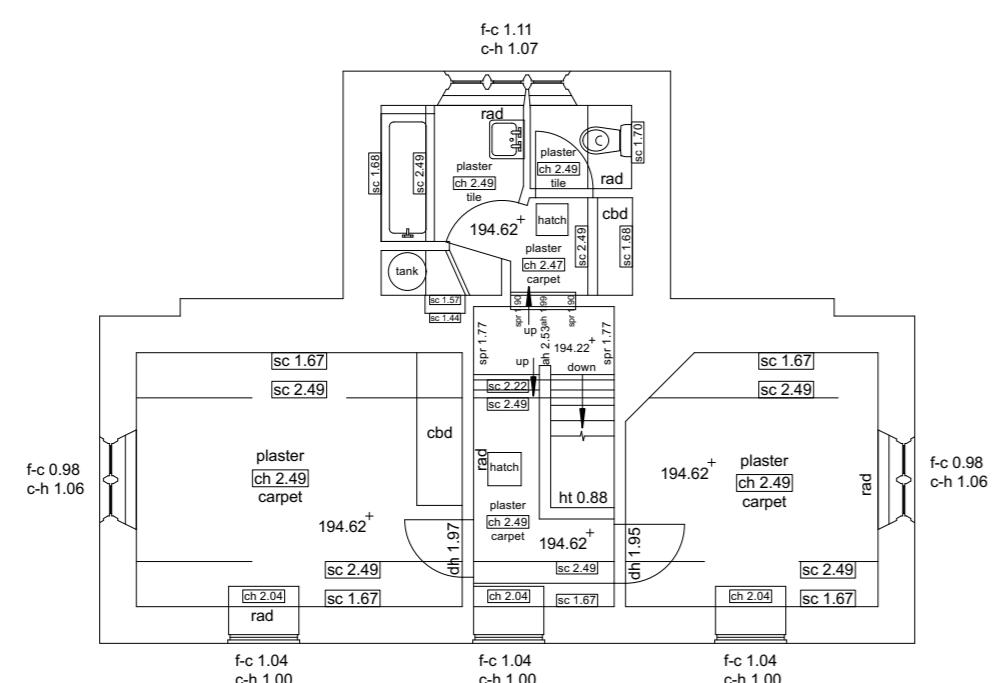


FIRST FLOOR PLAN




Level Datum 190.00m

NORTH ELEVATION

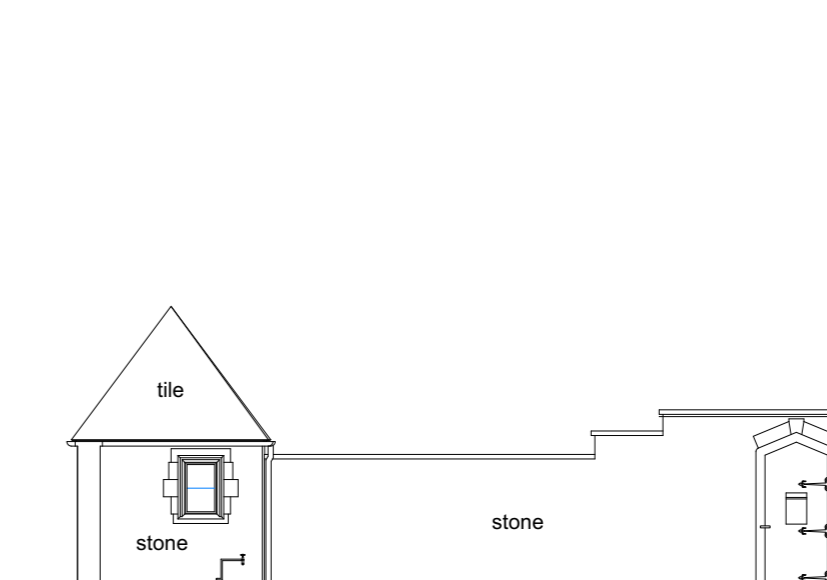

Level Datum 190.00m

WEST ELEVATION (BOTHY)

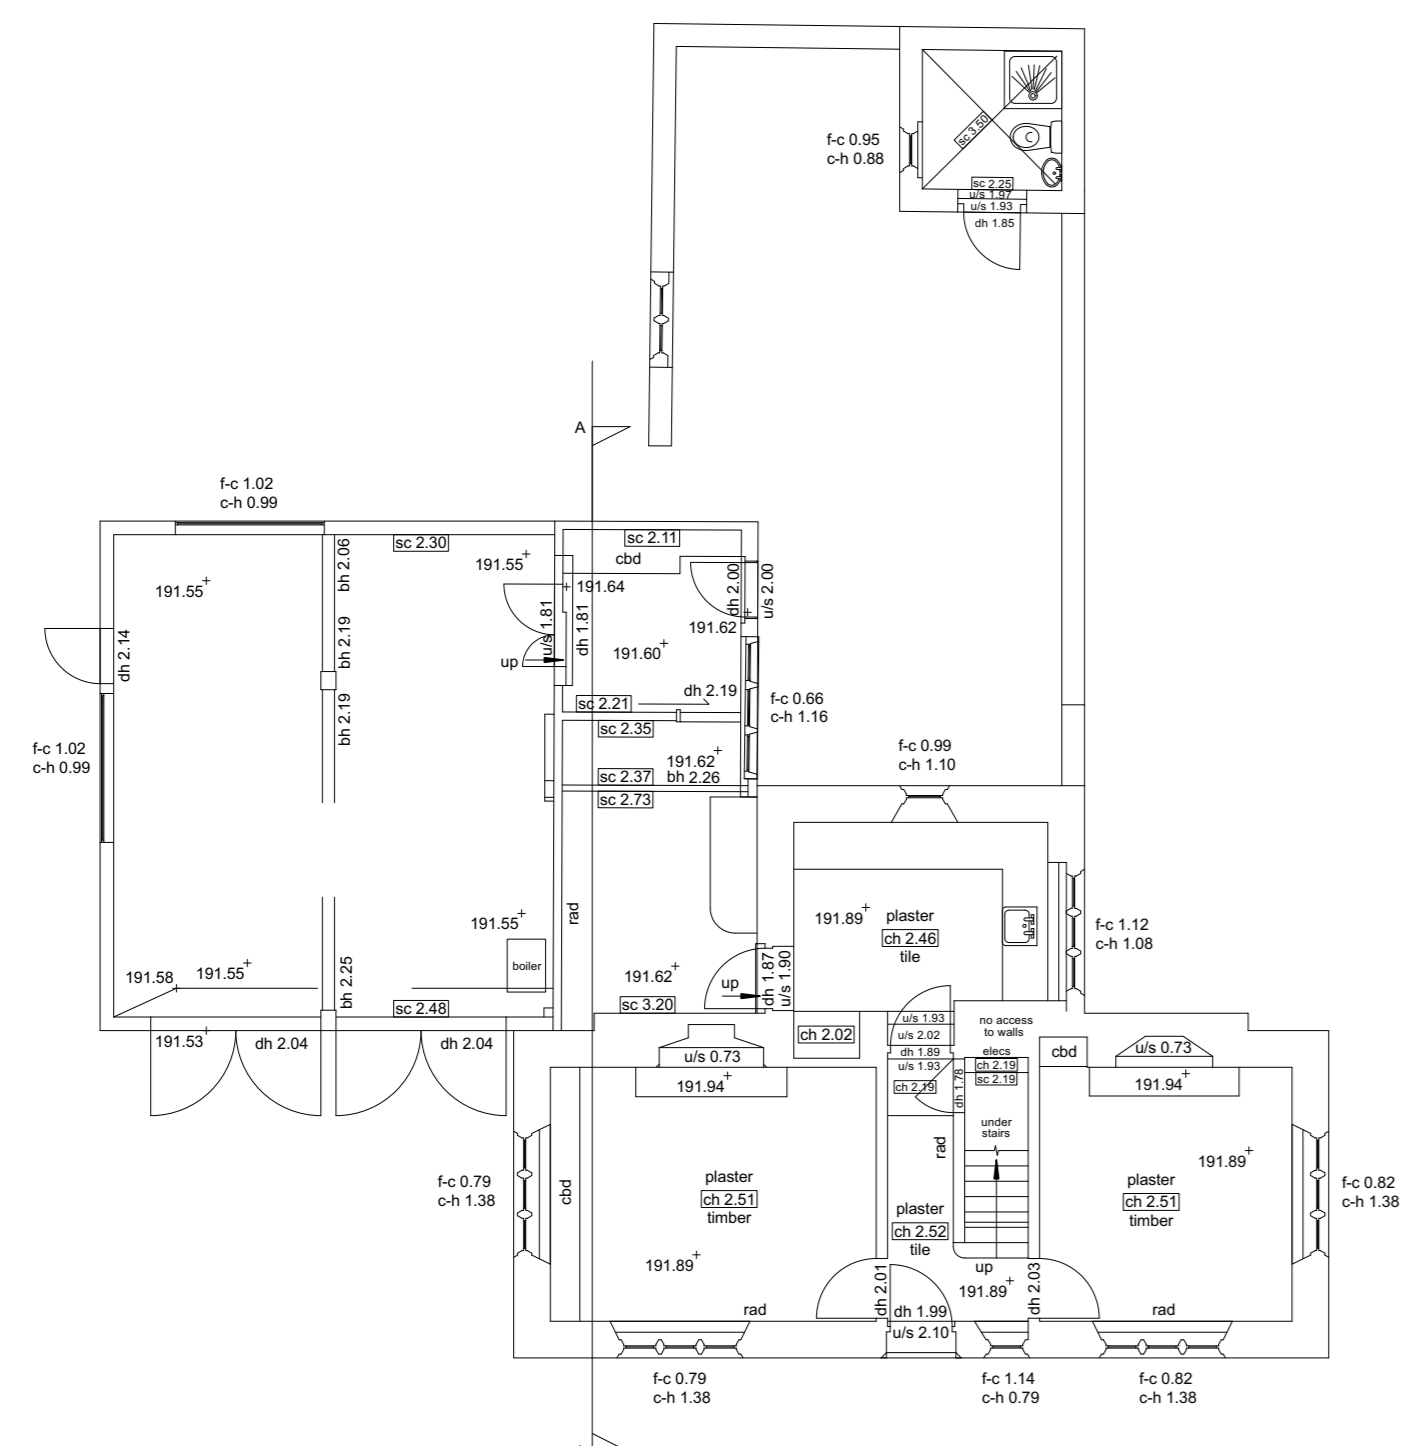


GROUND FLOOR PLAN





Level Datum 190.00m

EAST ELEVATION

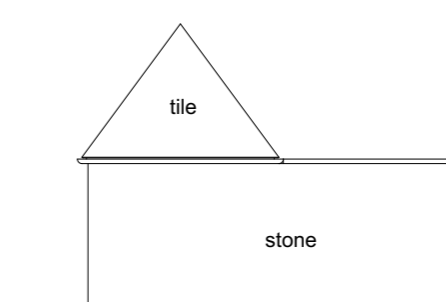

Level Datum 190.00m

NORTH ELEVATION (BOTHY)

 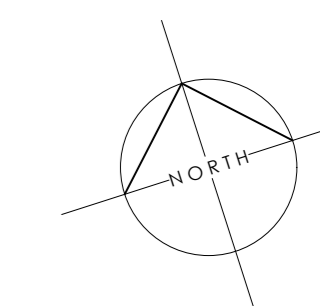

SCALE BAR - 1:100

## Hayward Smart

The Coach House  
3a New Street, Shipston-on-Stour  
Warwickshire, CV36 4EW  
01608 661000

studio@hsarchitects.co.uk

Client:

Mr W Ikin

Project:

The Small House  
Sibford Ferris

Drawing:

Survey

Main House - Plans and Elevations

Date:

Aug 25

Scale:

1:100 @ A1

Drawn:

Landmark Surveys

Job No:

25-025

Drawing No:

03