

the small house - sibford ferris

Copyright reserved

Do not scale this drawing - refer to dimensions

Check all dimensions on site before proceeding with any work and notify the architect immediately if any discrepancies are found with this drawing

Issue:


PLANNING

Revisions:


B 08.10.25 Notes and detail added for planning application




SOUTH ELEVATION

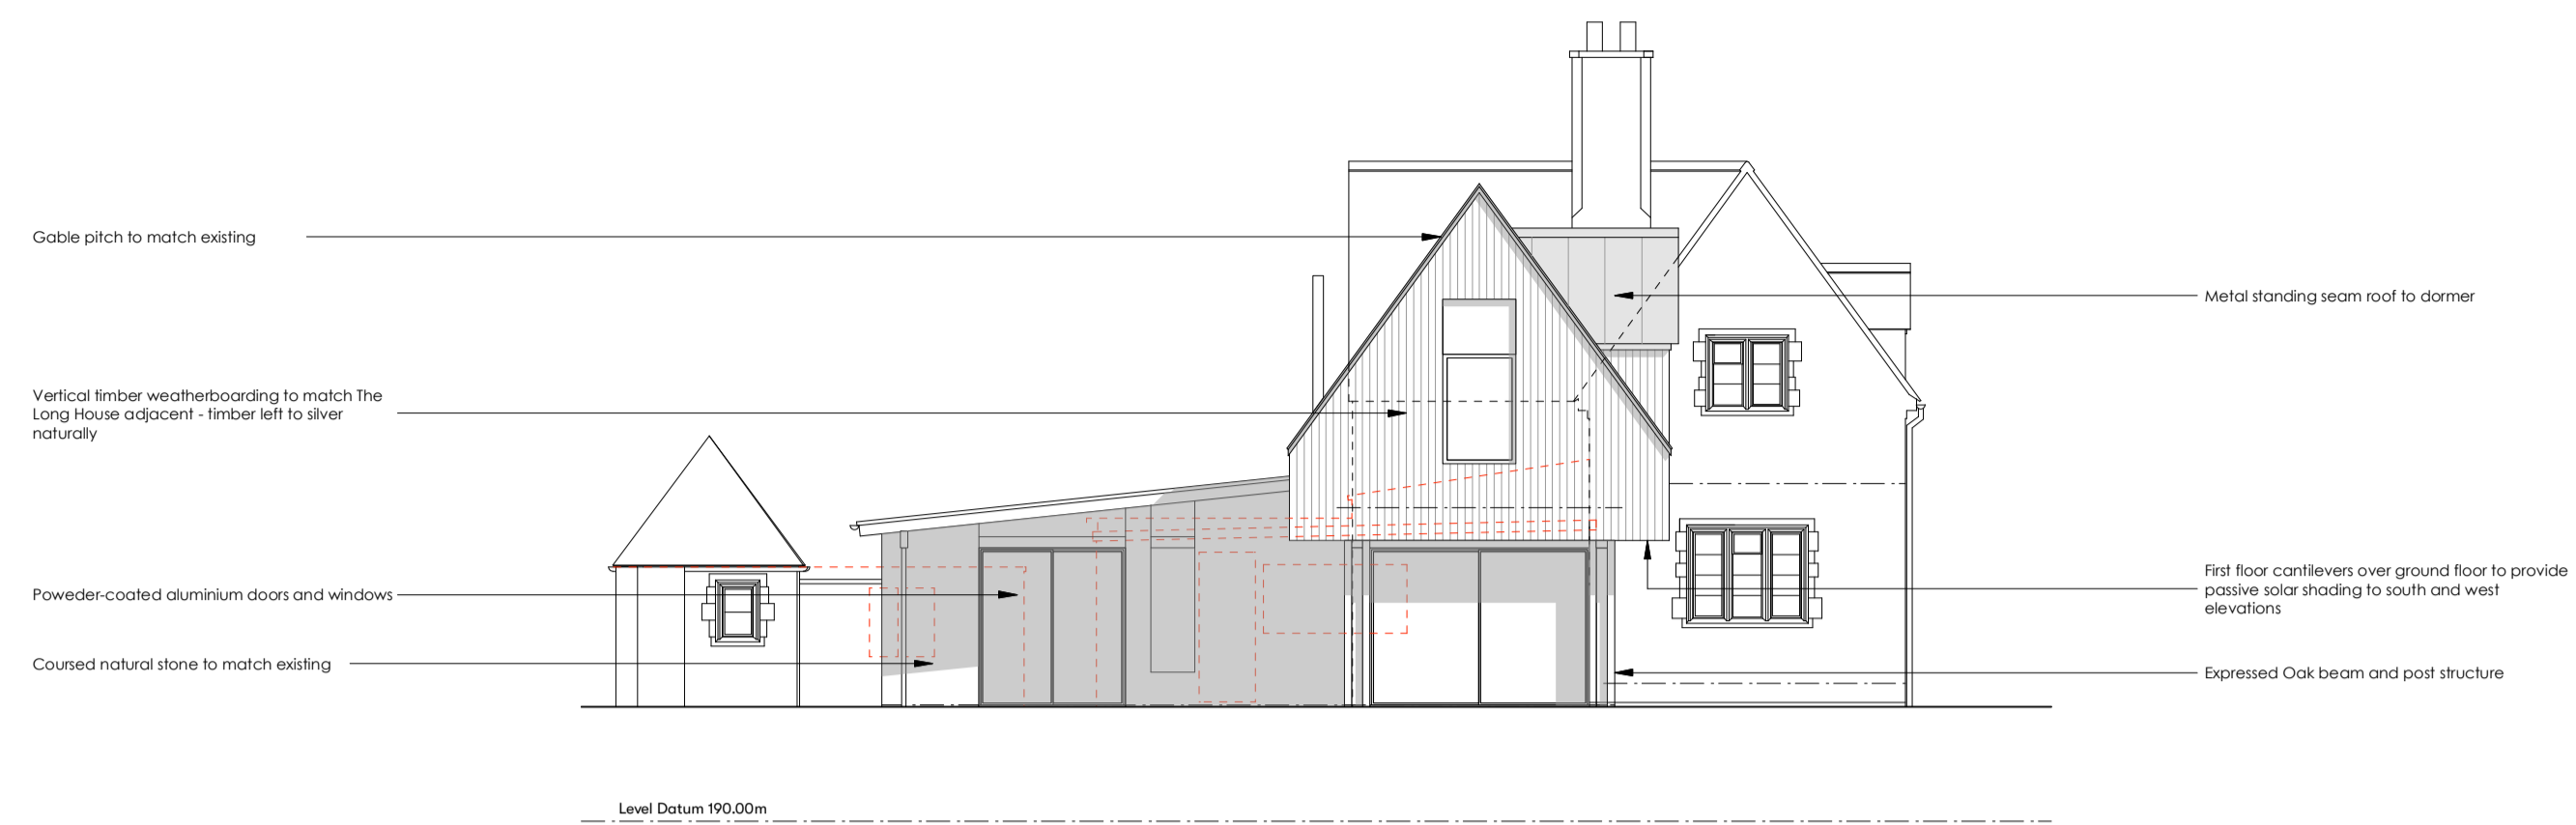



WEST ELEVATION

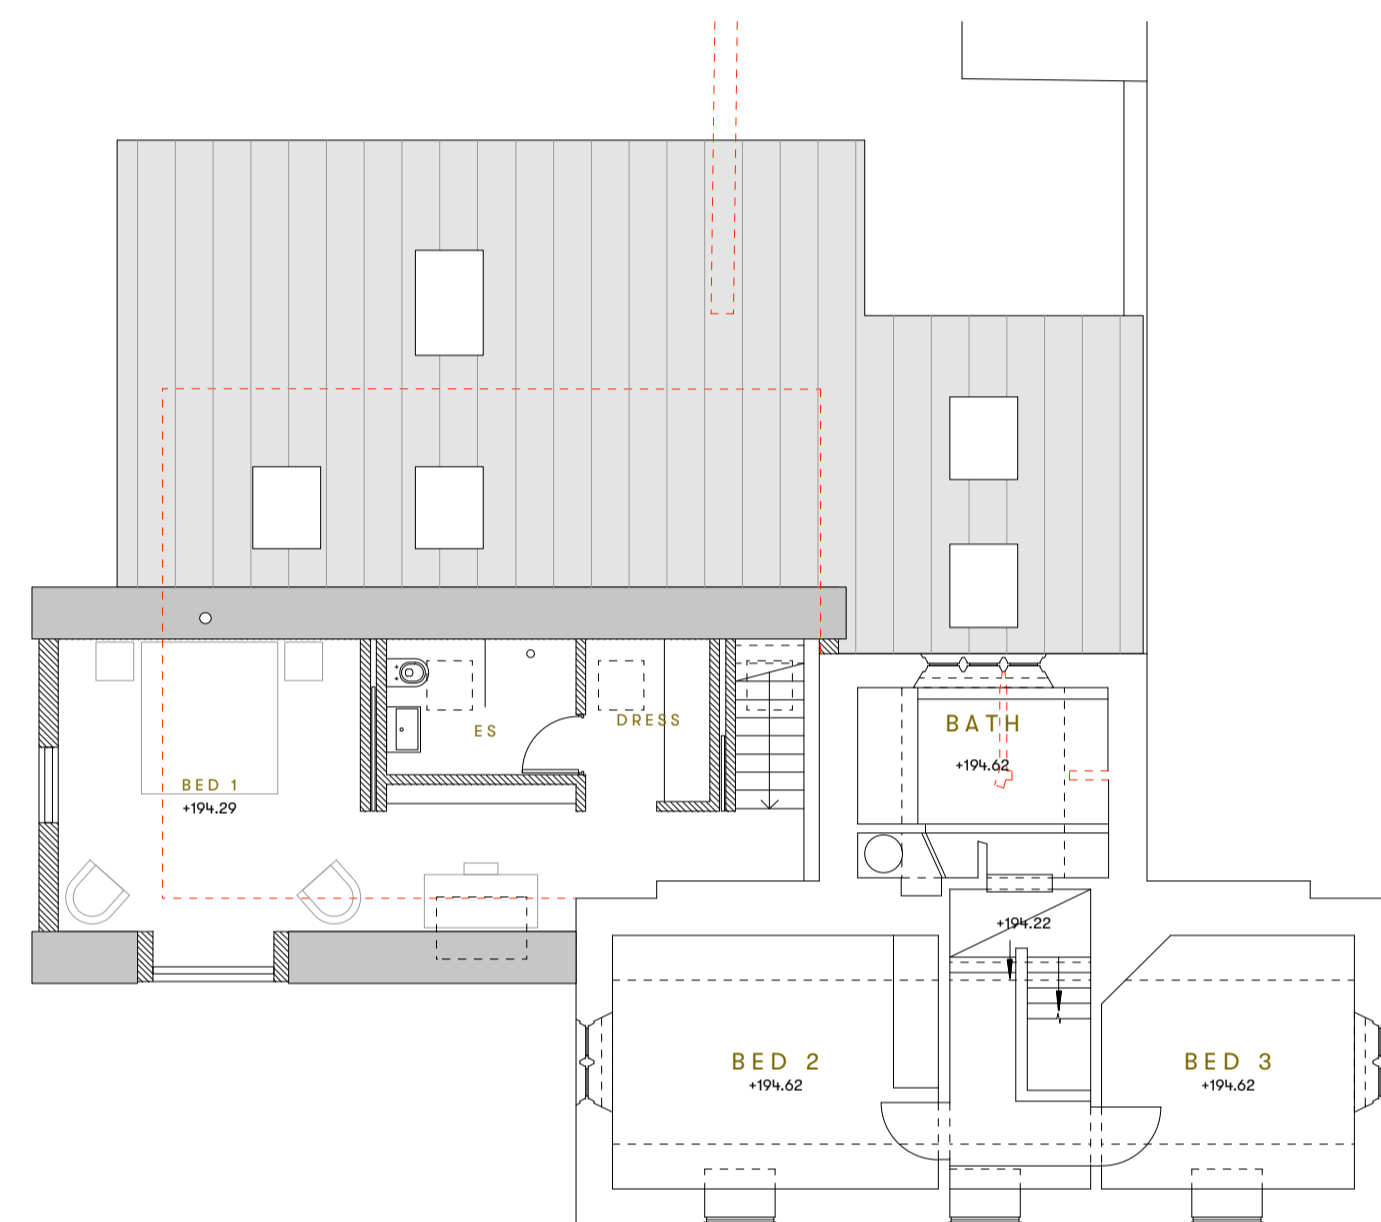


FIRST FLOOR PLAN

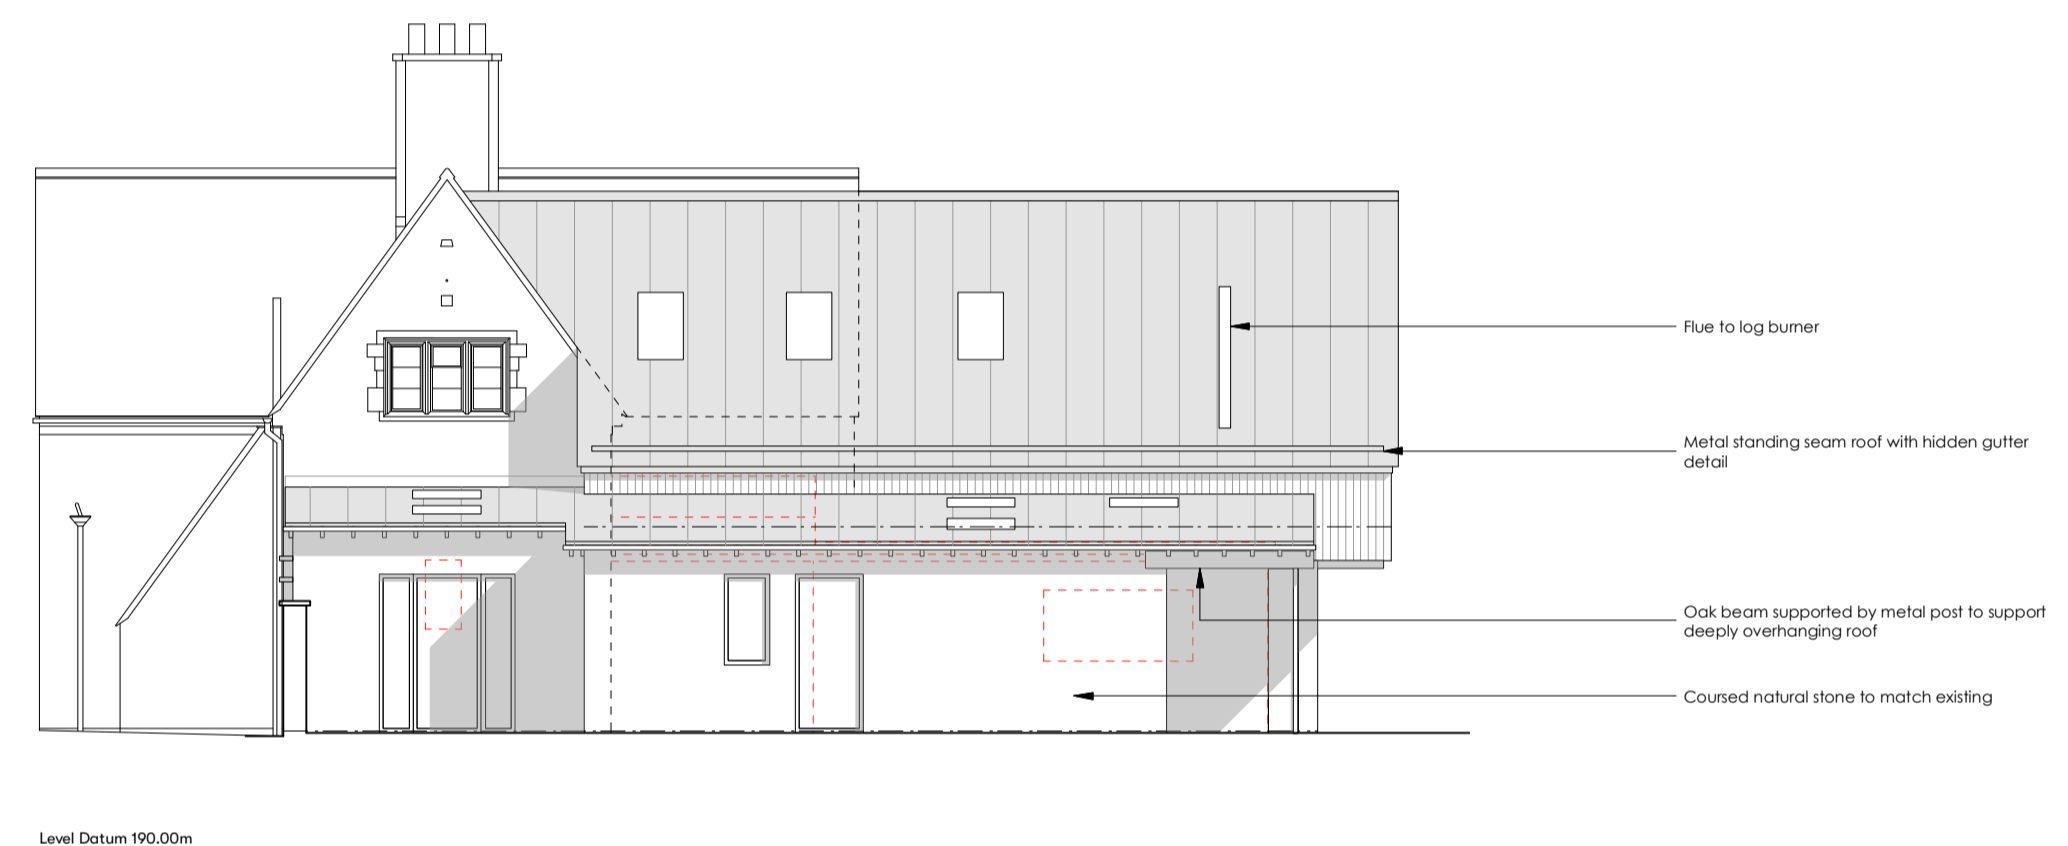

NORTH ELEVATION

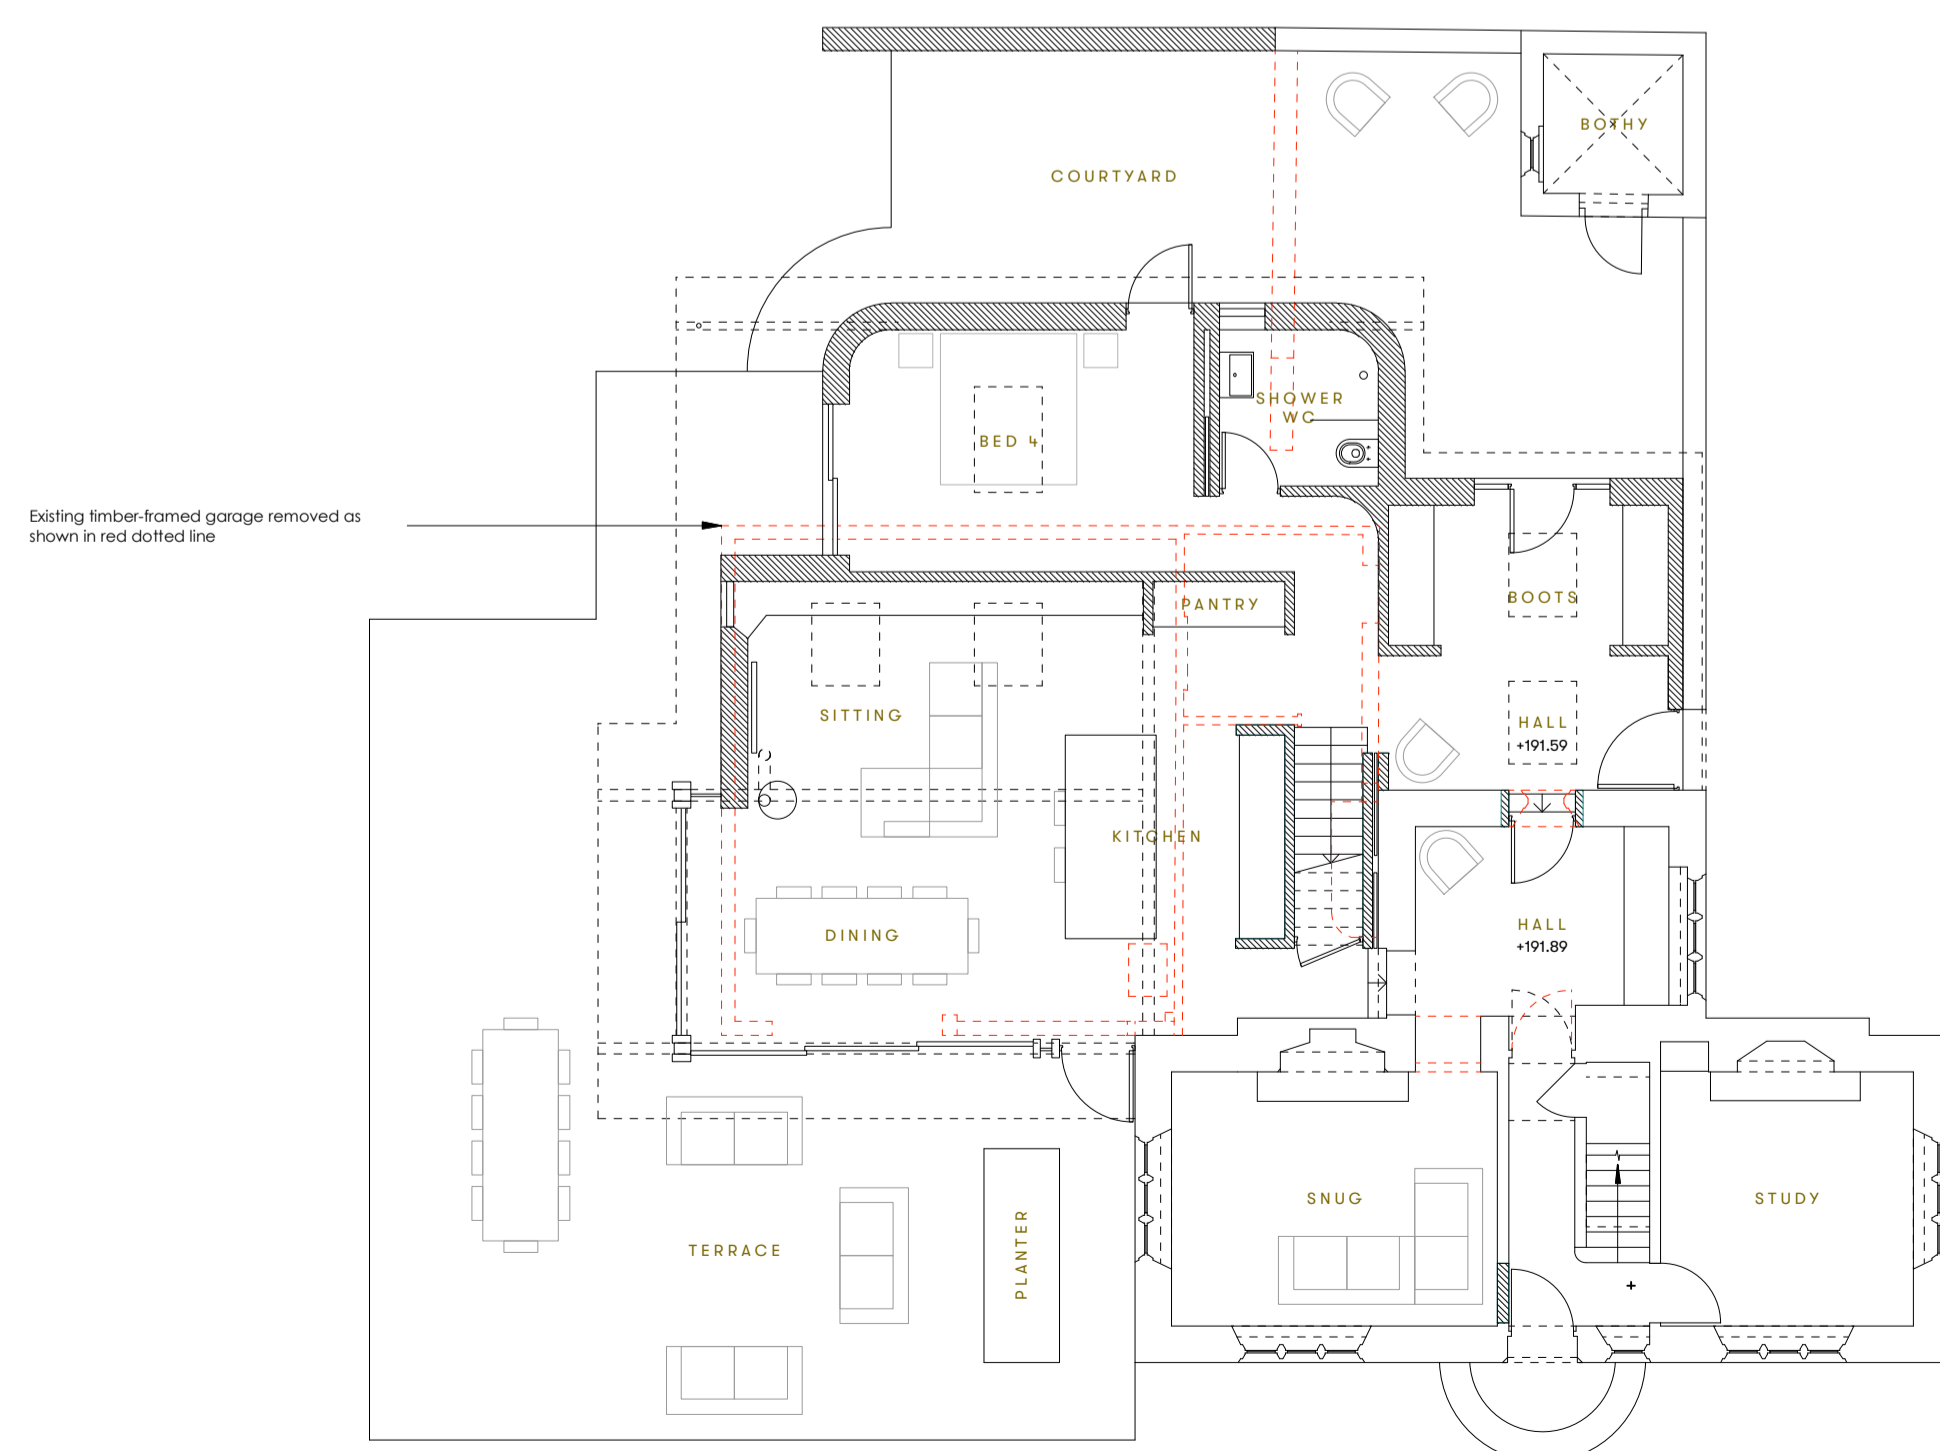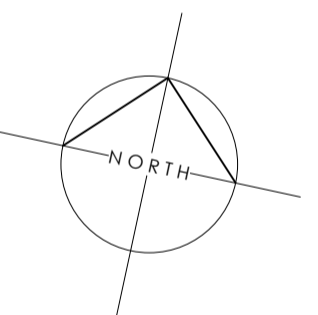

GROUND FLOOR PLAN

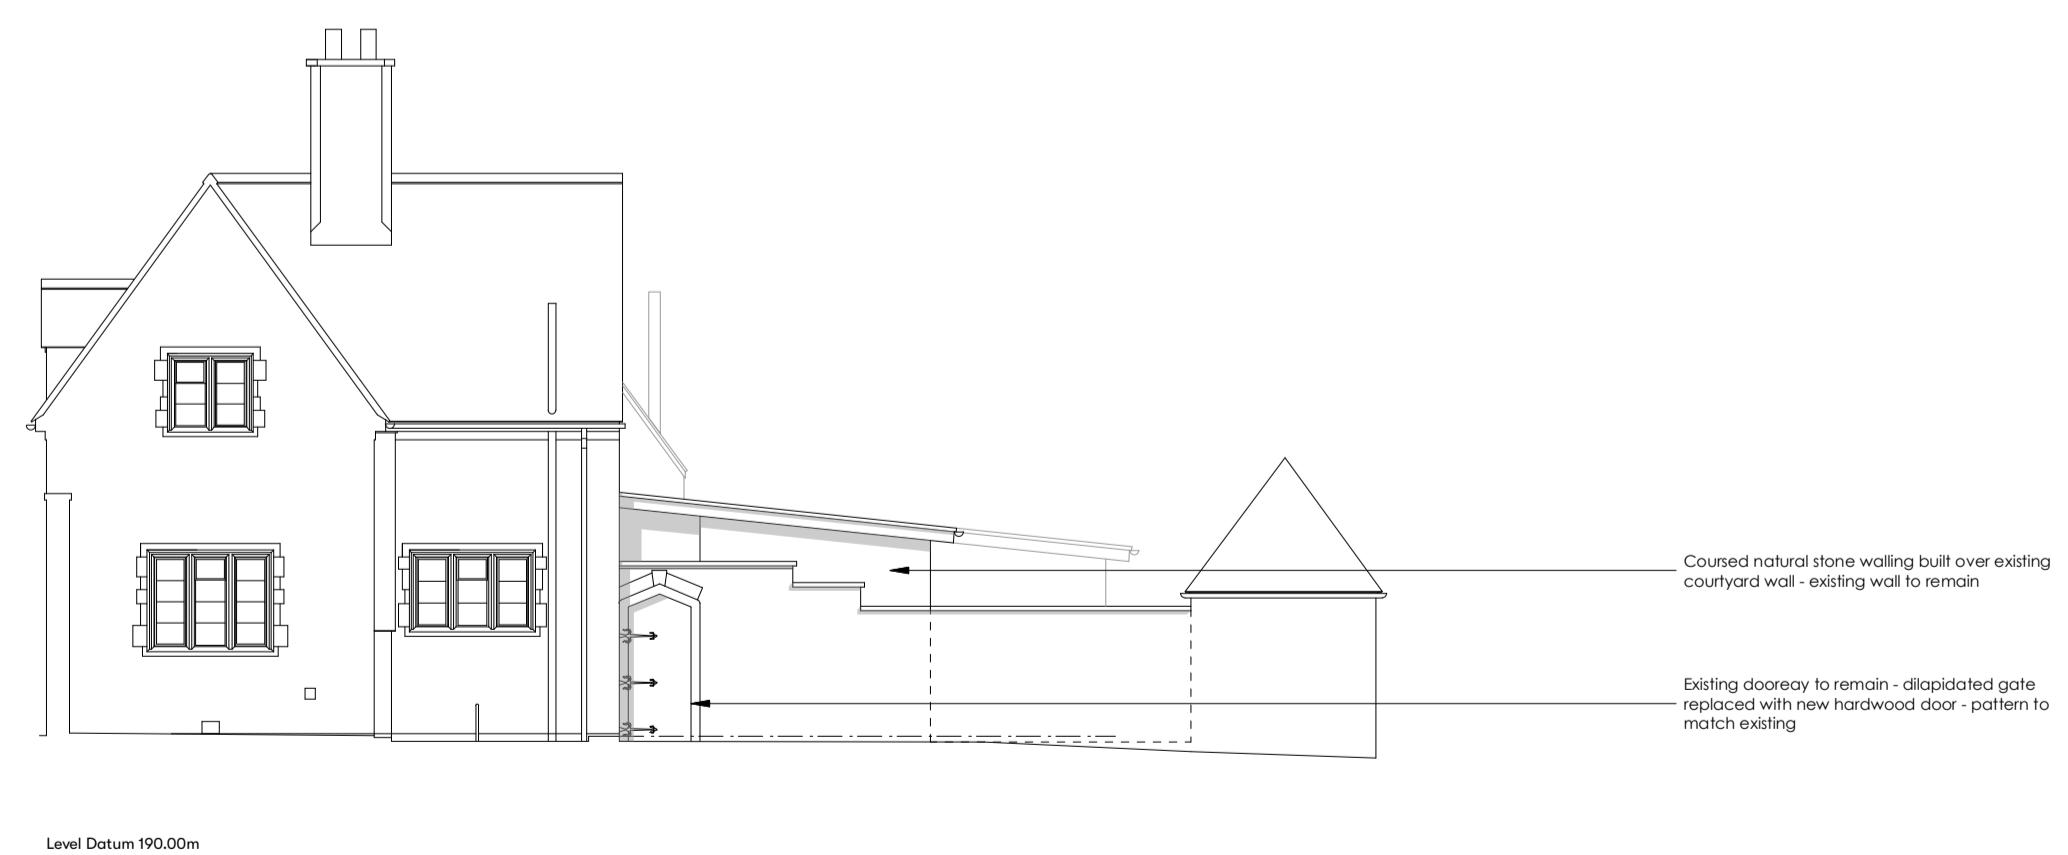

EAST ELEVATION facing Small House Lane

Hayward Smart

The Coach House
3a New Street, Shipston-on-Stour
Warwickshire, CV36 4EW
01608 661000

studio@hsarchitects.co.uk

Client:

Mr W. Ikin

Project:

The Small House
Sibford Ferris

Drawing:

Proposals

Main House - Plans and Elevations

Date:

Aug 25

Scale:

1:100 at A1 Drawn SH/IJ

Job No:

25-025 Drawing No 101B