



SOUTH WEST ELEVATION

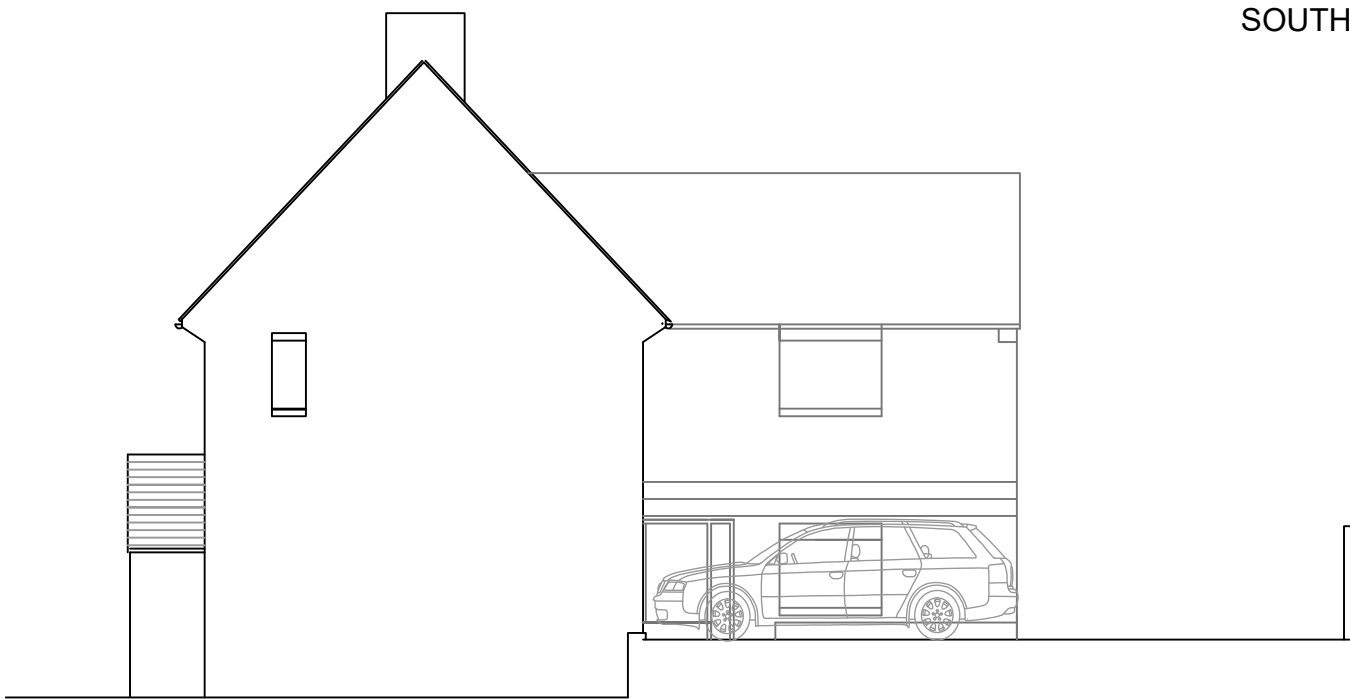

NORTH EAST SECTIONAL ELEVATION X-X

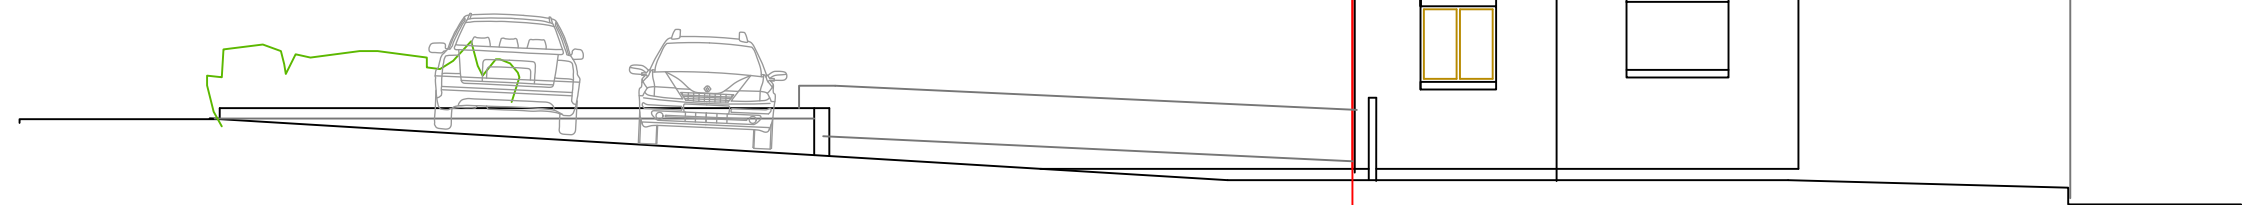

NORTH WEST ELEVATION

2 SHEPHERDS CLOSE

LUSARDI

ARCHITECTS AND DESIGNERS

Drawing Title: EXISTING ELEVATIONS

Unit 215 Kings Wharf. 301 Kingsland Road. London E8 4DS
Tel: 0044 (0)20 7684 7040 Email: info@studiolusardi.co.uk

Scale: 1:100 at A3 Landscape Date: JULY 2025

Job Title: 2 SHEPHERDS CLOSE BURDROP SIBFORD
GOWER OX15 5RN

Drawing Number: 25-30-EX2b

