


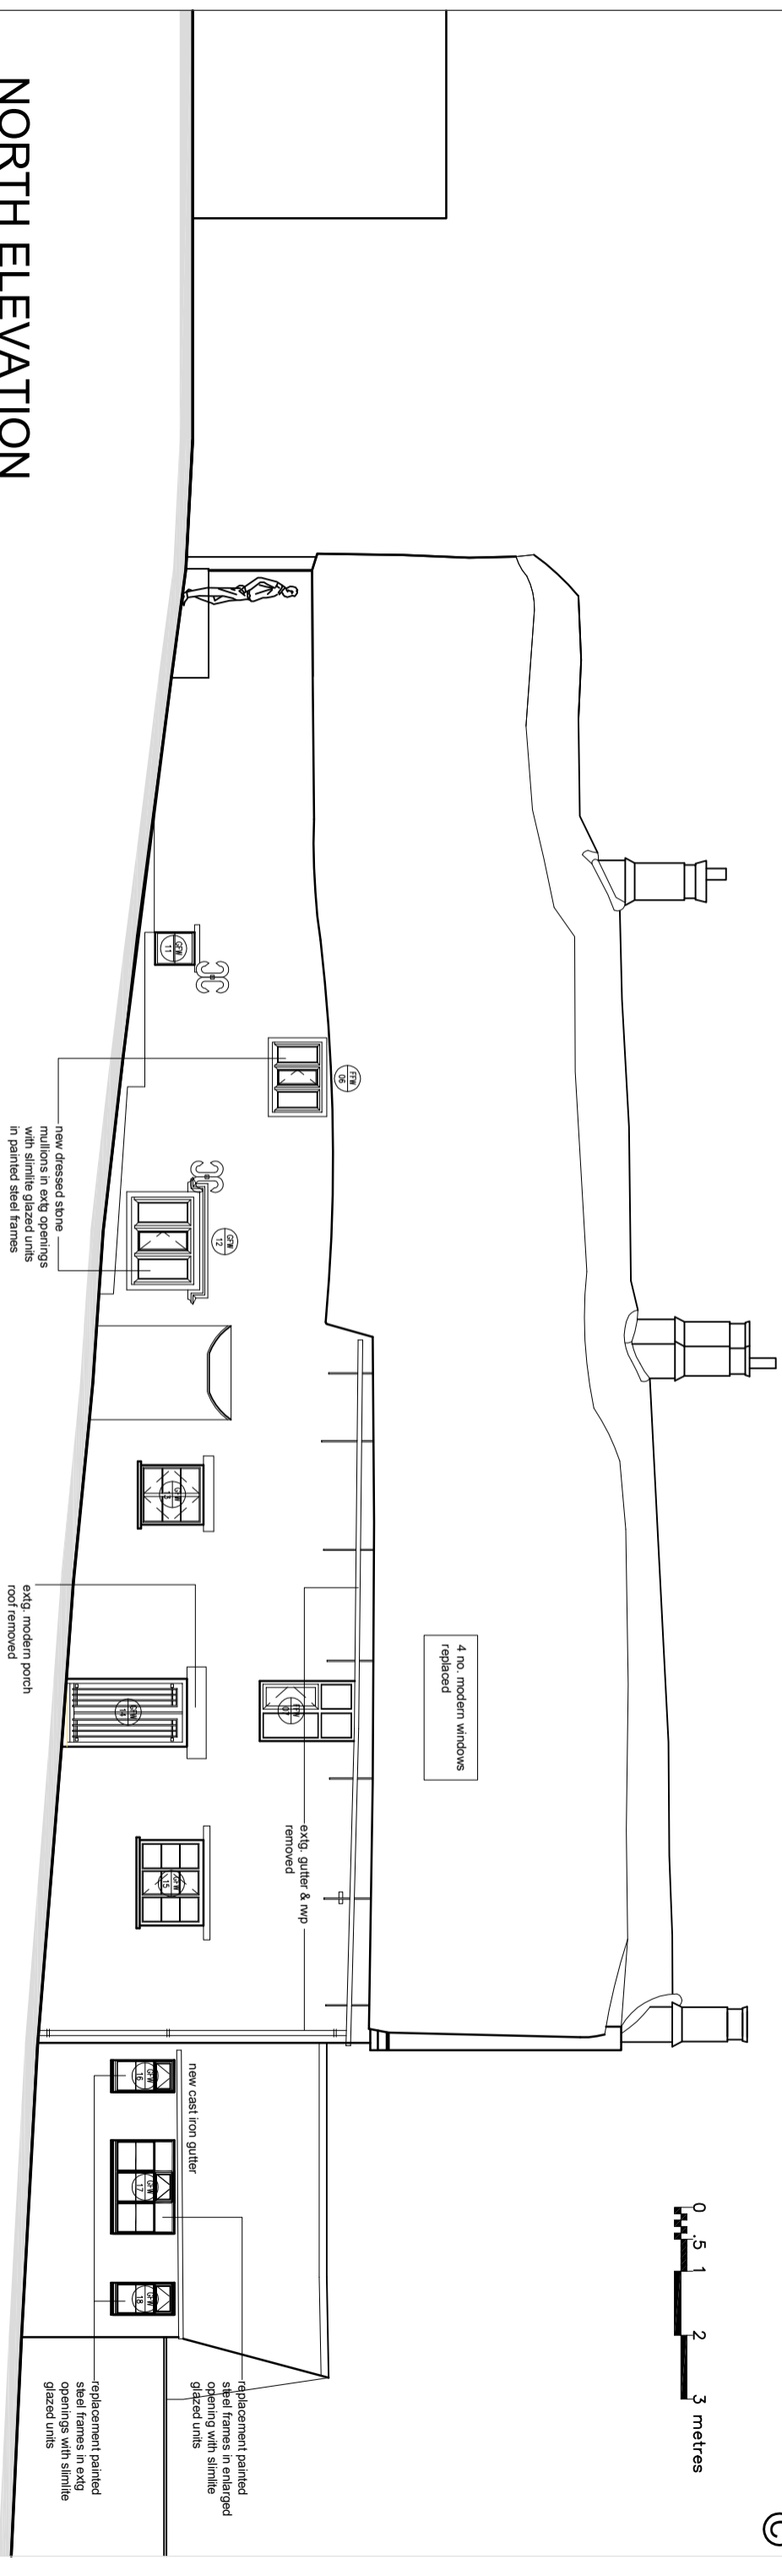


NORTH ELEVATION



SOUTH ELEVATION



EAST ELEVATION

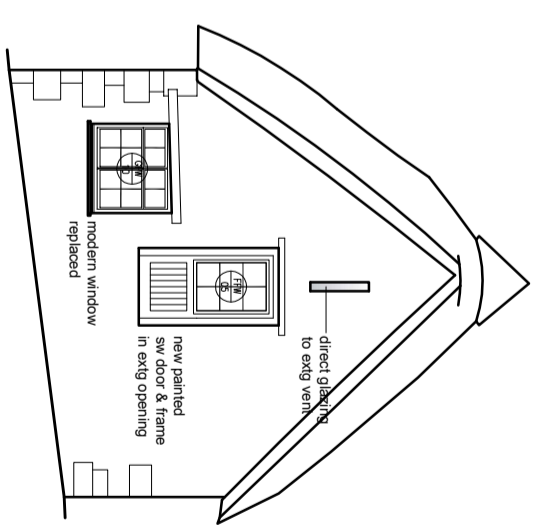

DRAWING STATUS		TENDER			
REV	DATE	BY	DESCRIPTION	CHK	APP
A	27.11.25	BT	WINDOW REPAIR/REPLACEMENT	CRK	APD
<p>QUAY ASSOCIATES</p> <p>THE POUND SHENNINGTON OXFORDSHIRE OX15 6NB</p> <p>+44 (0) 7798 525 535 ar@quayfedl.com</p> <p>Bruce Roe Esq.</p>					
<p>PROJECT: NORTH ARMS HOUSE WROXTON OX15 6PY</p> <p>TITLE: ELEVATIONS AS PROPOSED</p>					
SCALE	DATE	DESIGN/DRAWN	CHECKED	APPROVED	SHT
1:100	APR 2024				
DWG No.	22070				
PROJECT No.	22070/GA26				
DRAWING No.	22070/GA26		REV. A		