




WEST ELEVATION

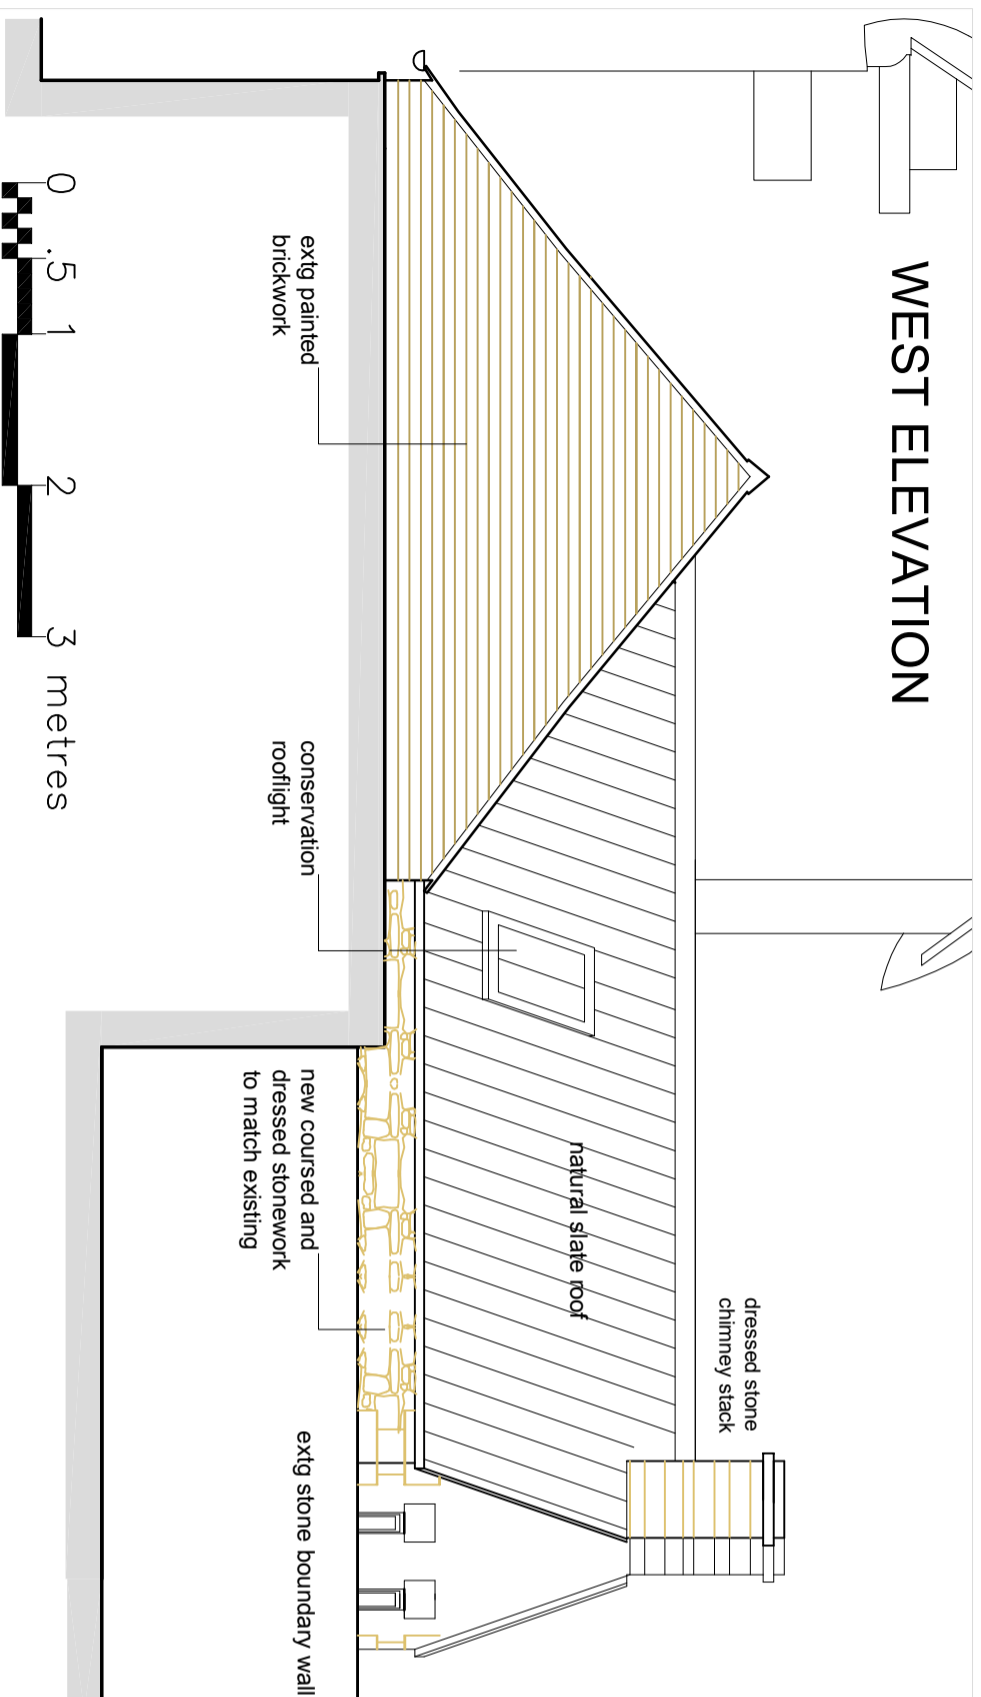

EAST ELEVATION

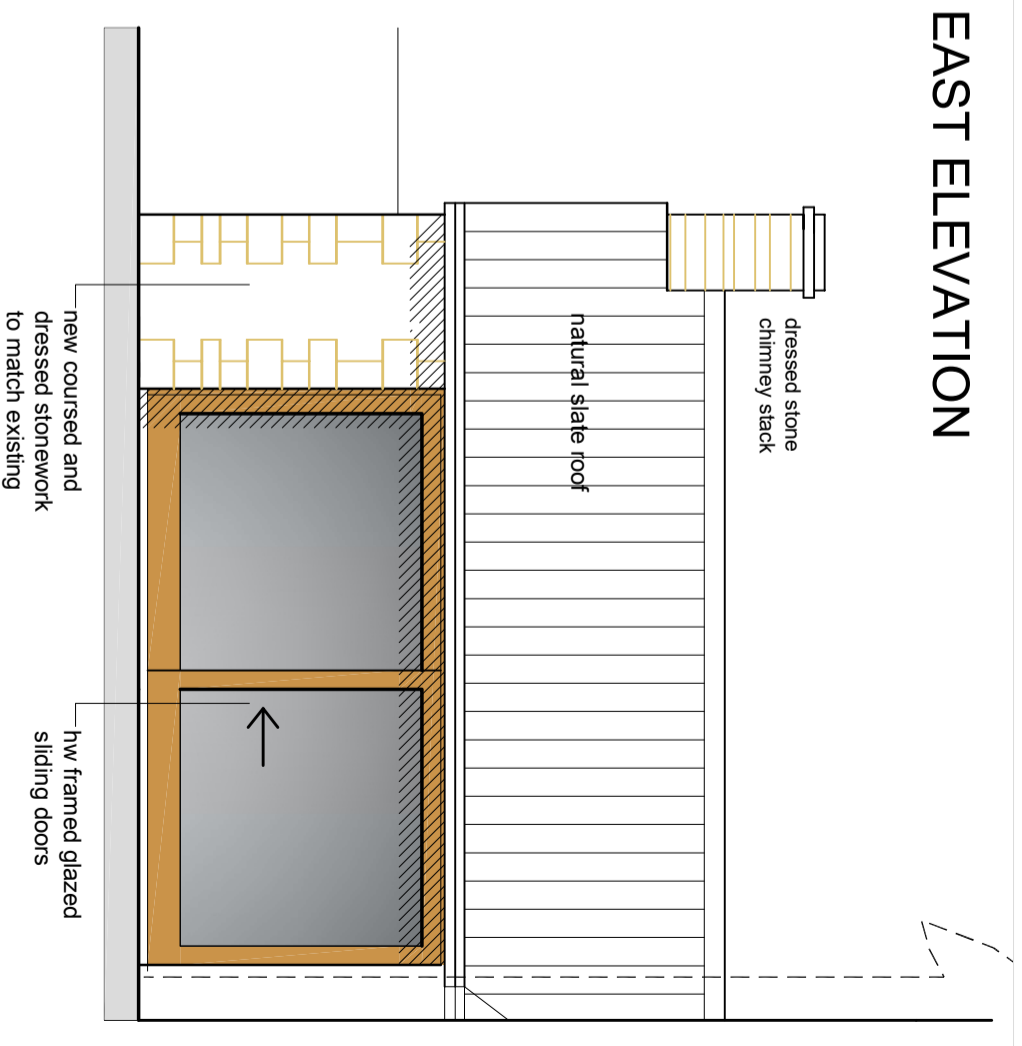

SOUTH ELEVATION

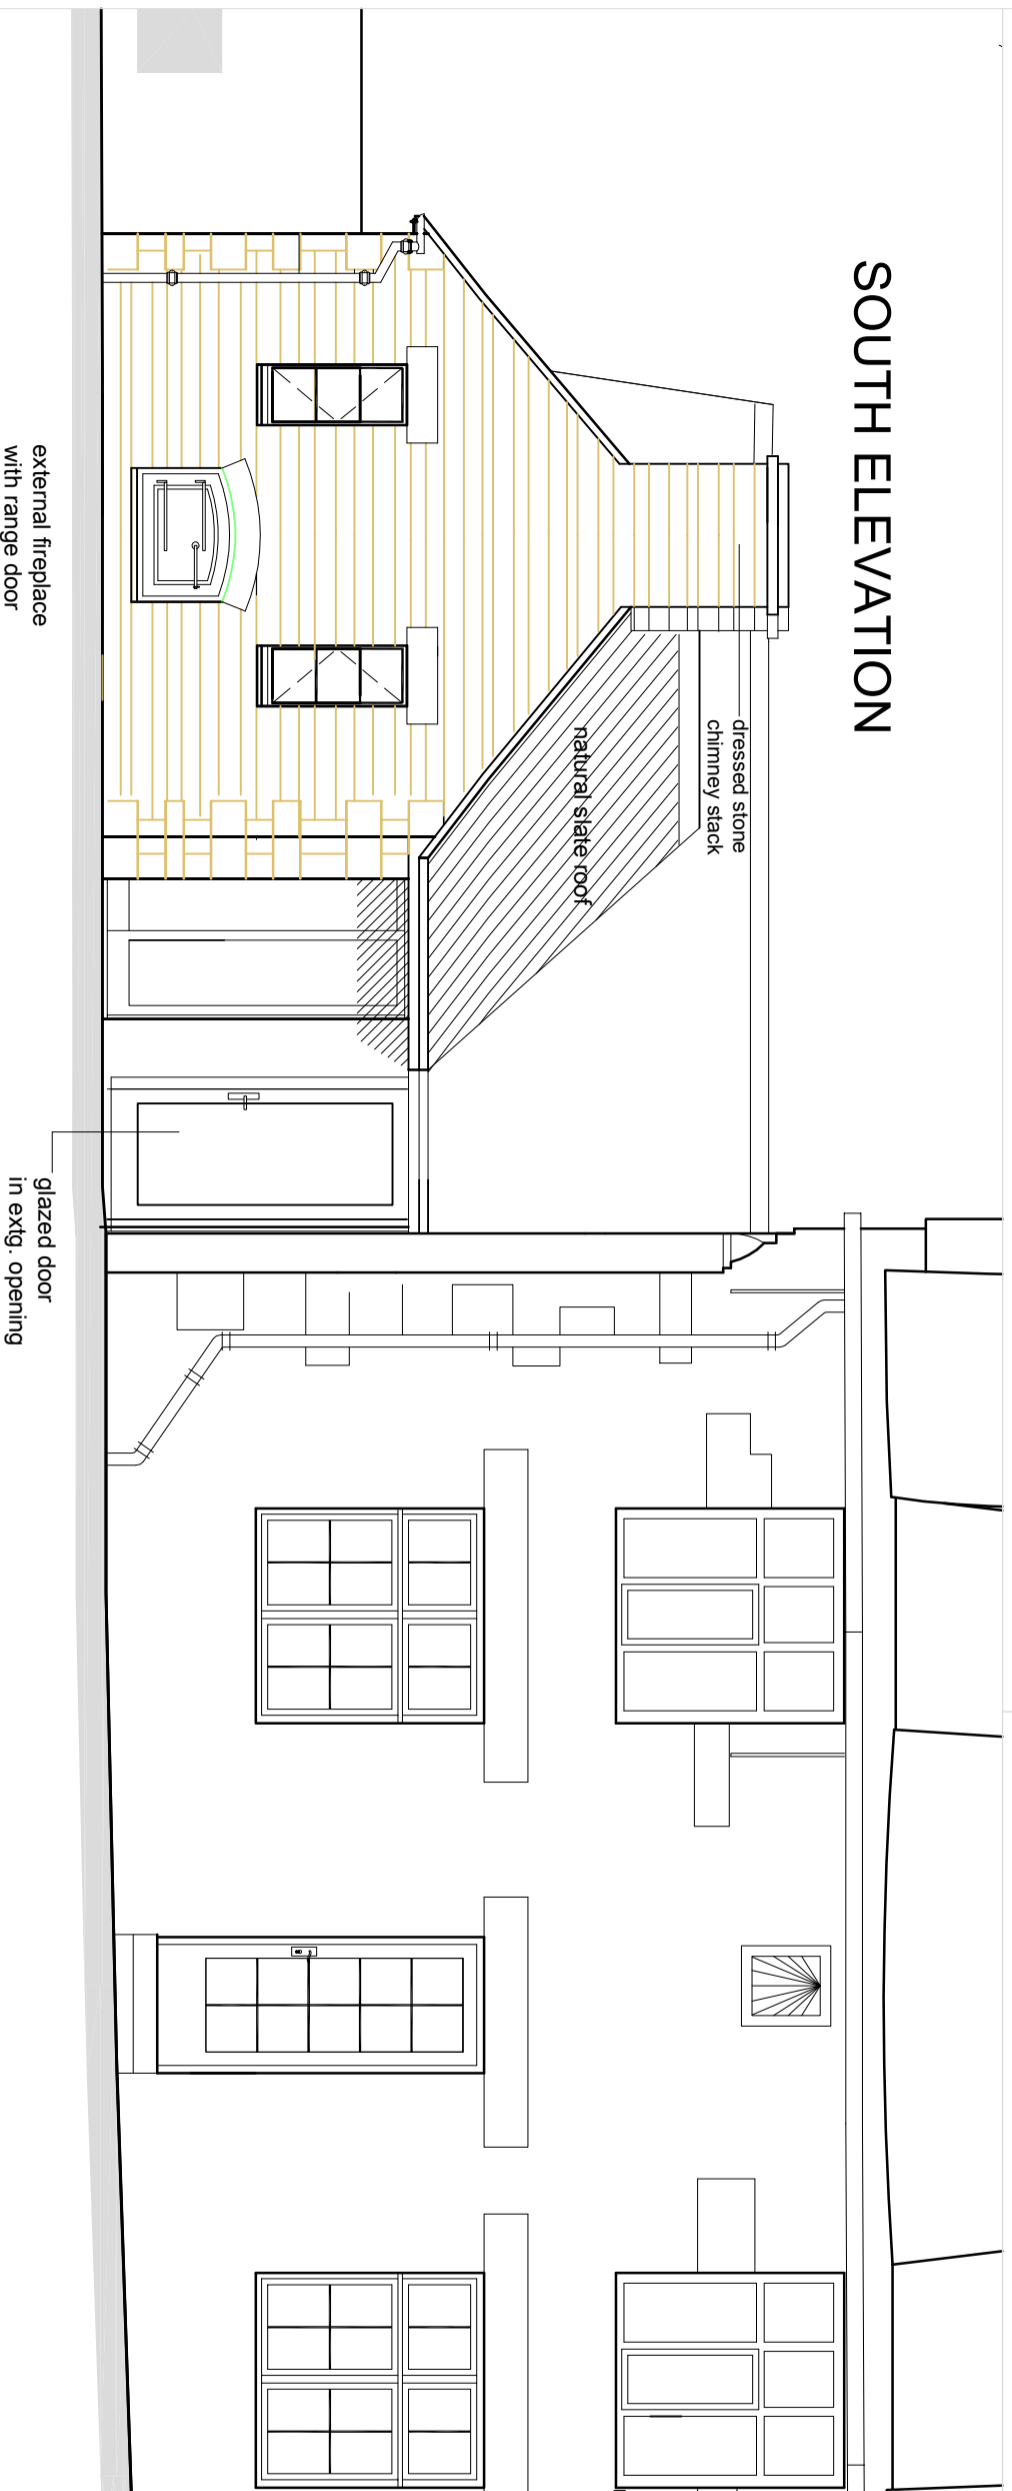

| REV | DATE | BY | DESCRIPTION | CHK | APP |
|-----|----------|----|--------------------------------|-----|-----|
| 0 | 28.11.23 | BT | SINGLE DOOR TO SOUTH ELEVATION | OK | |
| 1 | 04.02.24 | BT | EXT FIREPLACE & CHIMNEY | OK | |
| A | 22.02.25 | BT | REV CHIMNEY END ELEV | OK | AFB |

QUAY ASSOCIATES
 THE POUND
 SHENINGTON
 OXFORDSHIRE
 OX15 6NB

+44 (0) 7798 525 535
 ar@quayfedl.com

Bruce Roe Esq.

NORTH ARMS HOUSE
 WROXTON OX15 6PY
KITCHEN EXTENSION
 ELEVATIONS

| | | | | | |
|-----------------------|----------|--------------|---------|----------|-----|
| SCALE | DATE | DESIGN/DRAWN | CHECKED | APPROVED | SHT |
| 1:50 | JUN 2024 | | | | |
| DRAWING NO. 22070/P21 | | | | | |
| REF. D | | | | | |