




WEST ELEVATION

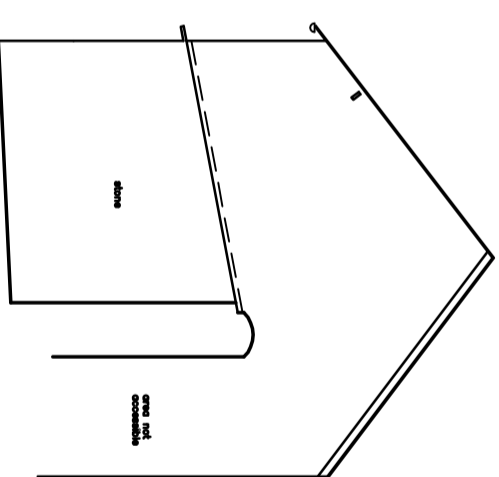


SOUTH ELEVATION

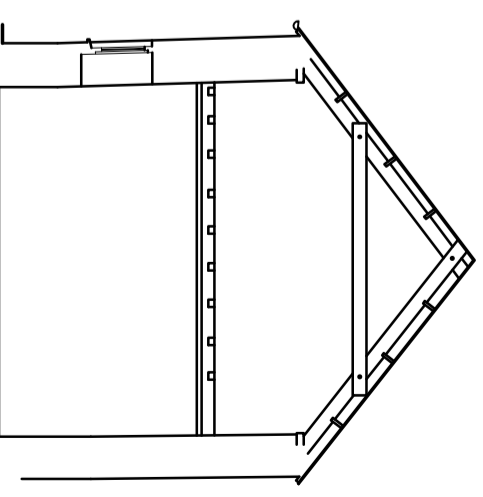

SECTION

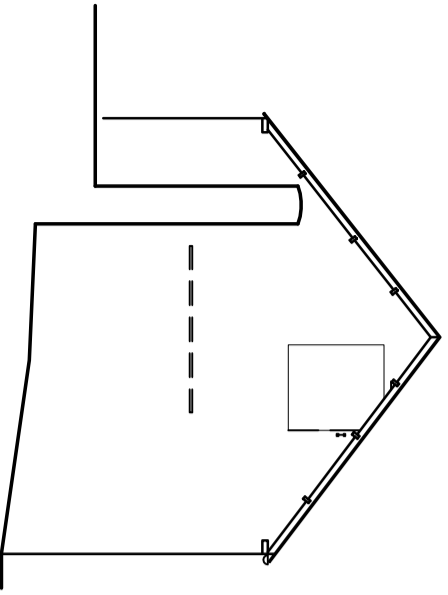

NORTH ELEVATION

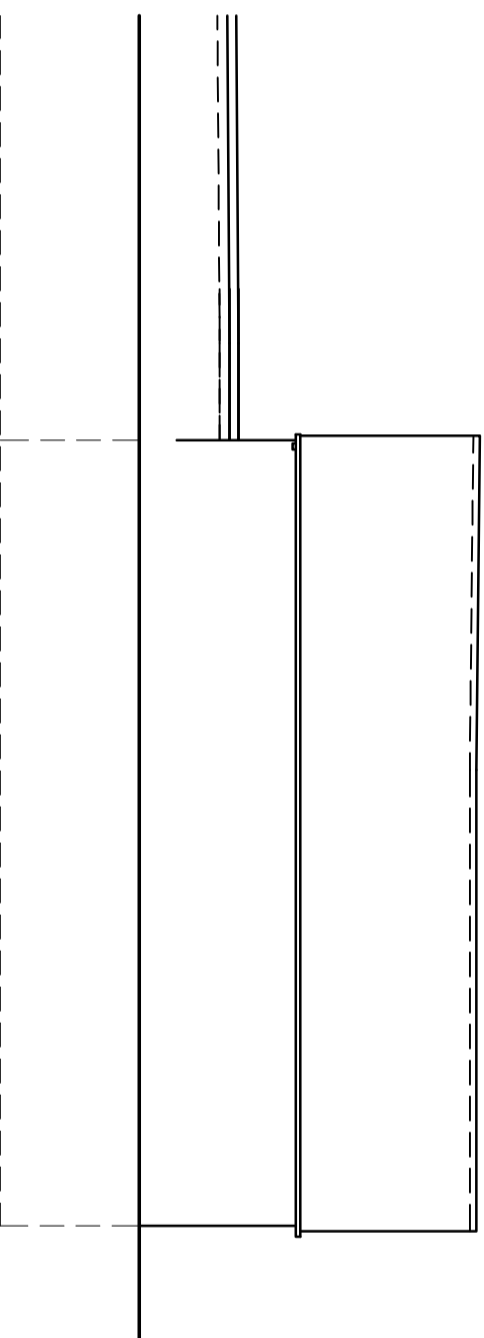

EAST ELEVATION

REV	DATE	BY	DESCRIPTION	CHK	APP
PLANNING					
QUAY ASSOCIATES					
THE POUND SHENNINGTON OXFORDSHIRE OX15 6NB					
+44 (0) 7798 525 535 ar@quayfecl.com					
CLIENT Bruce Roe Esq.					
PROJECT (formerly) THE NORTH ARMS WROXTON OX15 6PY					
TITLE OUTBUILDING ELEVATIONS AS EXISTING					
SCALE 1:100					
DATE OCT 2022		DESIGN/DRAWN		CHECKED	
APPROVED		SHT			
JOB No. 22070					
DRAWING No. 22070/S02					
REV					