



TYPE AF 2 2 BEDROOM SEMI / TERRACED DETACHED HOUSE 72.2 m2 / 777 SQ FT
 PLOTS 48,49,50,51,56,57,58,59,71,72,73,74,79,80

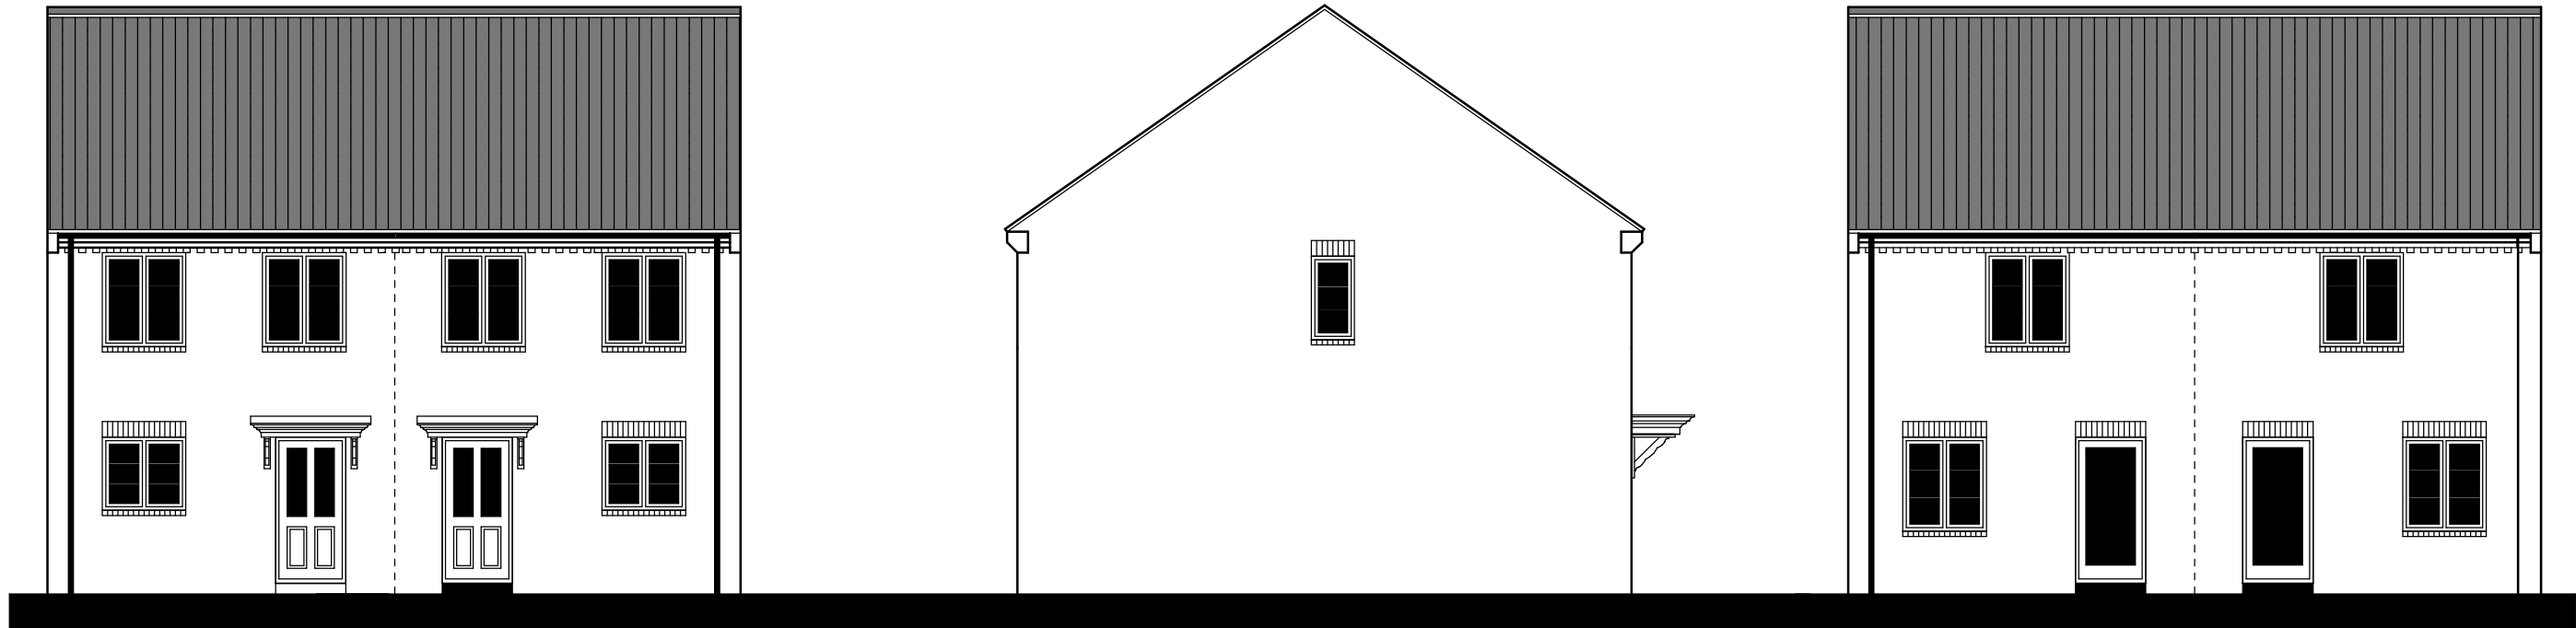


FRONT ELEVATION

SIDE ELEVATION


REAR ELEVATION

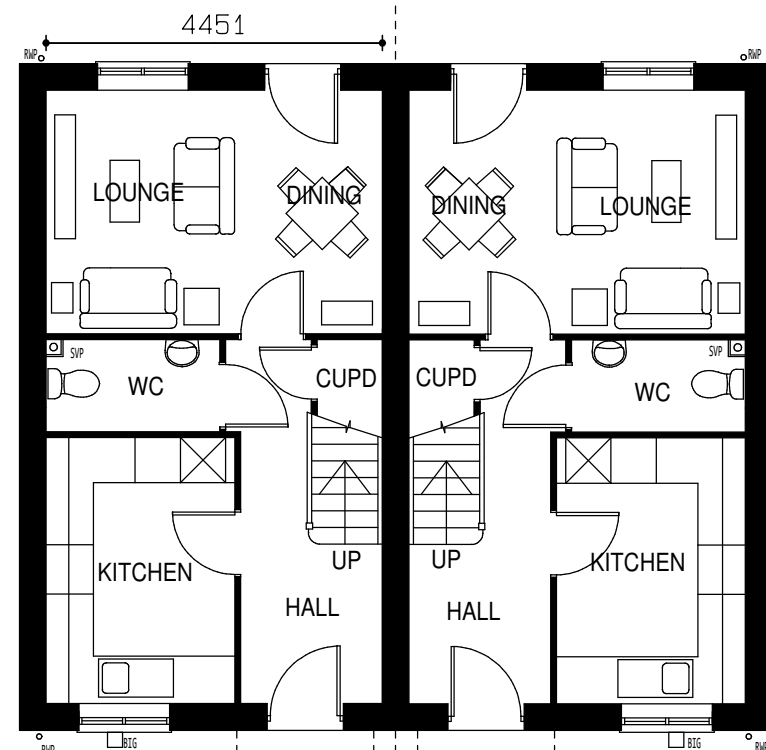

GROUND FLOOR PLAN

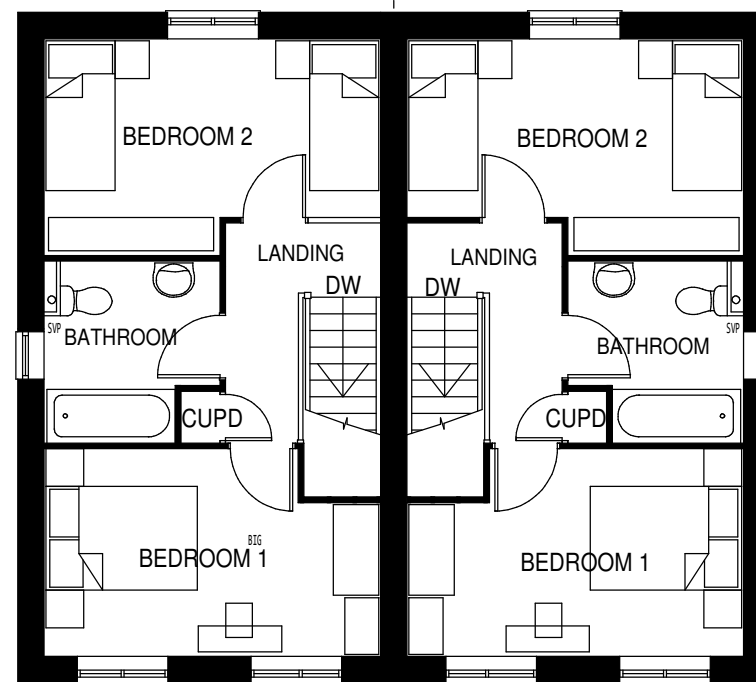

FIRST FLOOR PLAN.

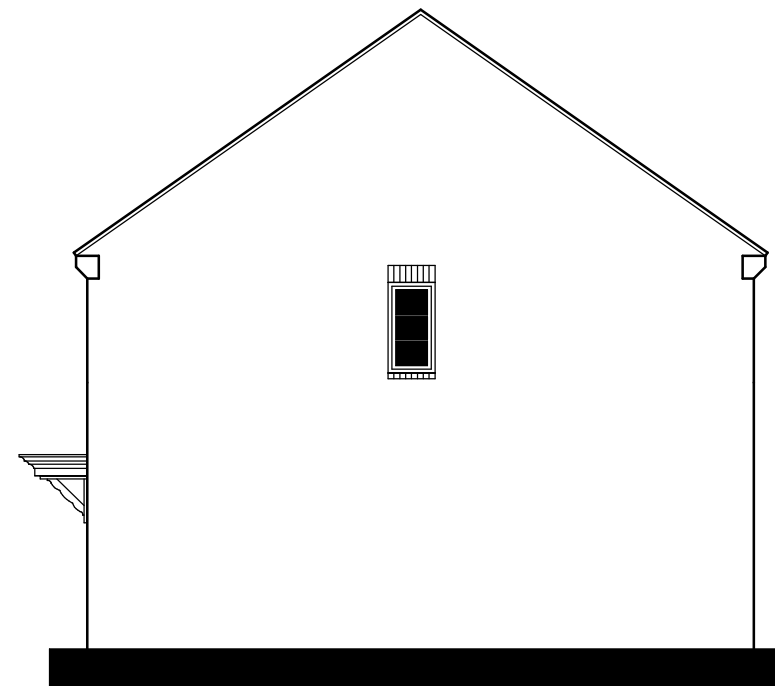

SIDE ELEVATION

CLIENT	DORCHESTER LIVING
DRAWING TITLE	PLANNING DRAWING
PROJECT:	PROPOSED DEVELOPMENT AT HEYFORD PARK PHASE 5 UPPER HEYFORD BICESTER
DRAWING No	014 / 086 / AF2 / D
DRAWING DATE	AUGUST 2014
DRAWN BY	IKB
SCALE	1:100 @A3



BARRATON
 DESIGN STUDIO

BARRATON DESIGN STUDIO
 UNIT 1
 BRANCROFT FARM
 BAWTRY ROAD
 AUSTERFIELD
 DONCASTER
 SOUTH YORKSHIRE
 DN10 6EZ
 TEL: 01302 771188
 EMAIL: ianbarraton30@gmail.com

