


TYPE AF 2 ALT 2 BEDROOM SEMI / TERRACED DETACHED HOUSE 71 m2 / 764 SQ FT


PLOTS 52 & 53




FRONT ELEVATION

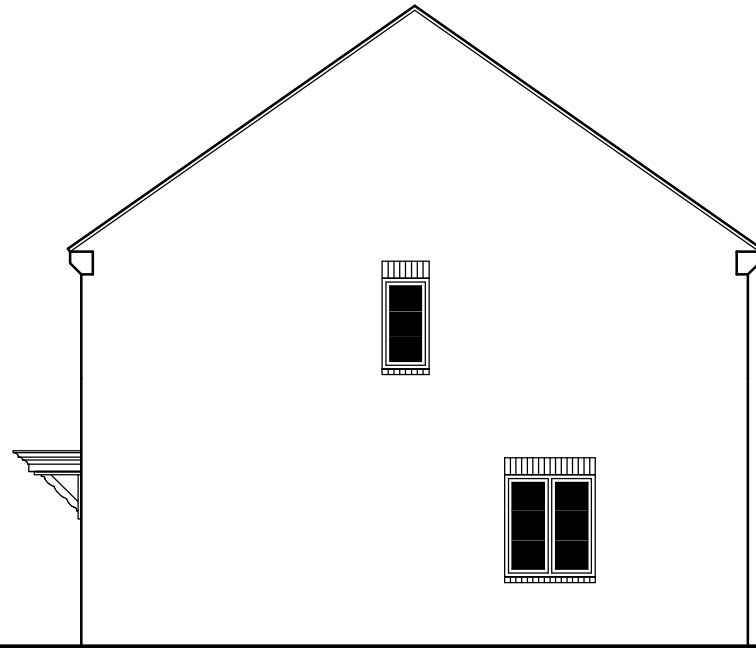


SIDE ELEVATION

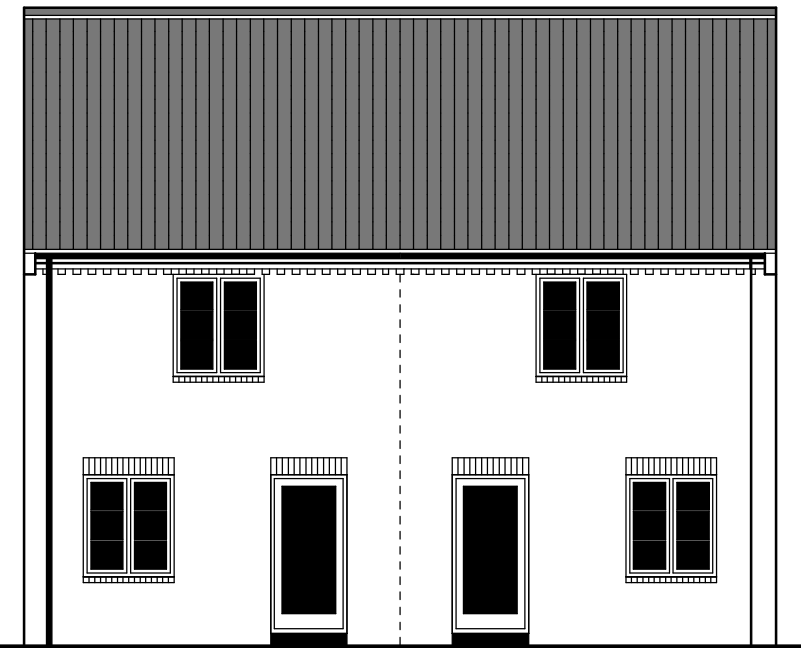


REAR ELEVATION

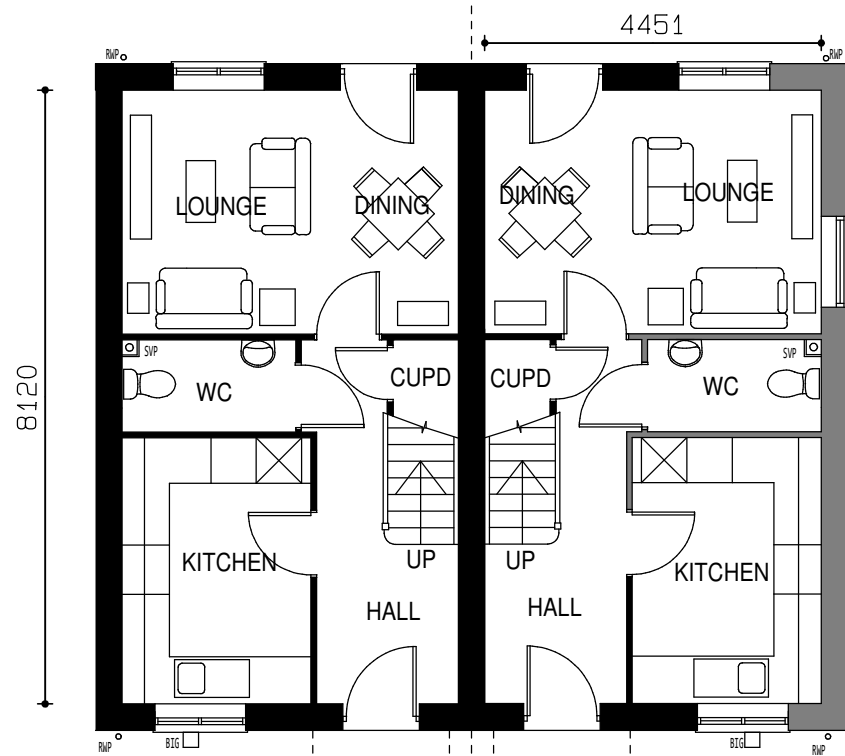

GROUND FLOOR PLAN

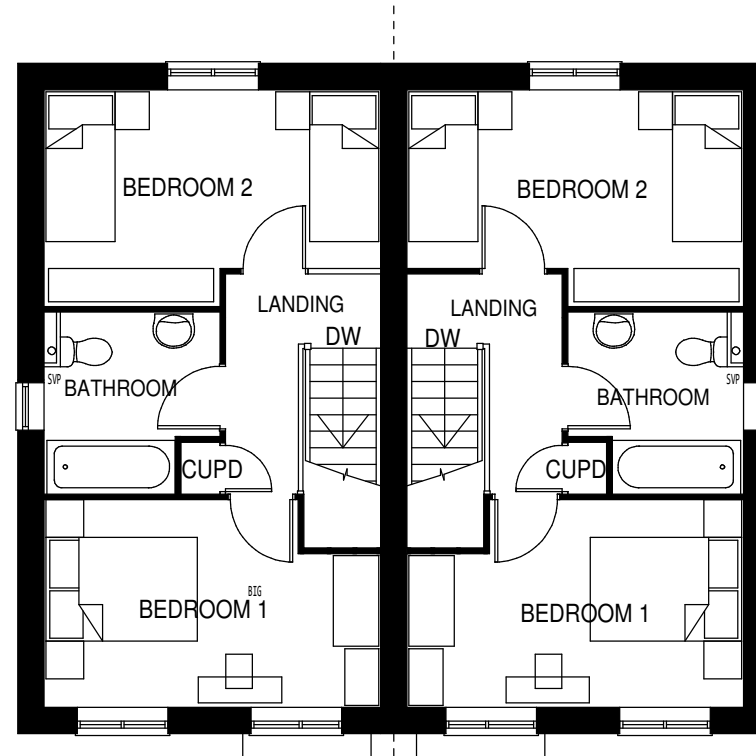

FIRST FLOOR PLAN.

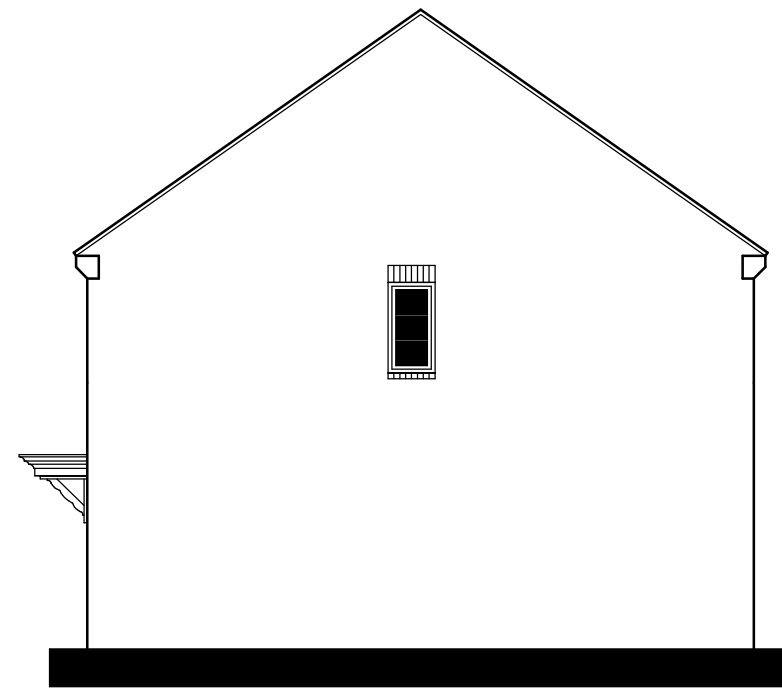

SIDE ELEVATION

CLIENT DORCHESTER LIVING


DRAWING TITLE PLANNING DRAWING

PROJECT:
PROPOSED DEVELOPMENT AT
HEYFORD PARK PHASE 5
UPPER HEYFORD
BICESTER

DRAWING No
014 / 086 / AF2 / PLOTS 52 & 53

DRAWING DATE
NOVEMBER 2014

DRAWN BY IKB SCALE 1:100 @A3

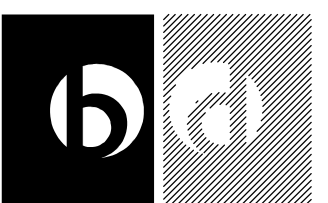

BARRATON
DESIGN STUDIO

BARRATON DESIGN STUDIO
UNIT 1
BRANCROFT FARM
BAWTRY ROAD
AUSTERFIELD
DONCASTER
SOUTH YORKSHIRE
DN10 6EZ
TEL: 01302 771188
EMAIL: ianbarraton30@gmail.com



SCALE BAR 1 : 100