

TYPE DL1/ DL7A 2/3 BEDROOM TERRACED LINKED DETACHED HOUSE 85 m2 / 1015 SQ FT


3 BLOCK PLOTS 96,97,98




FRONT ELEVATION

SIDE ELEVATION


REAR ELEVATION

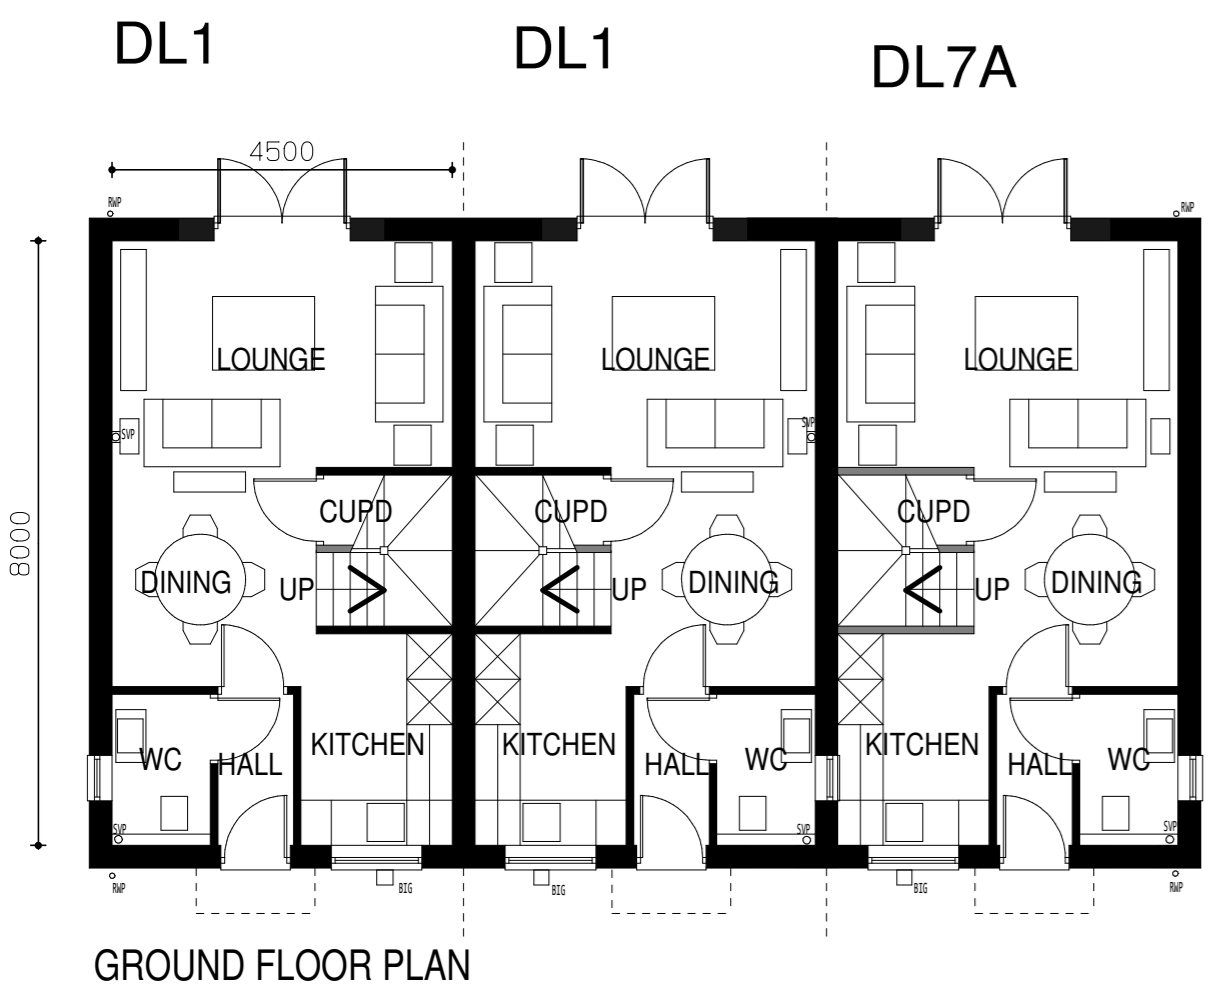


GROUND FLOOR PLAN

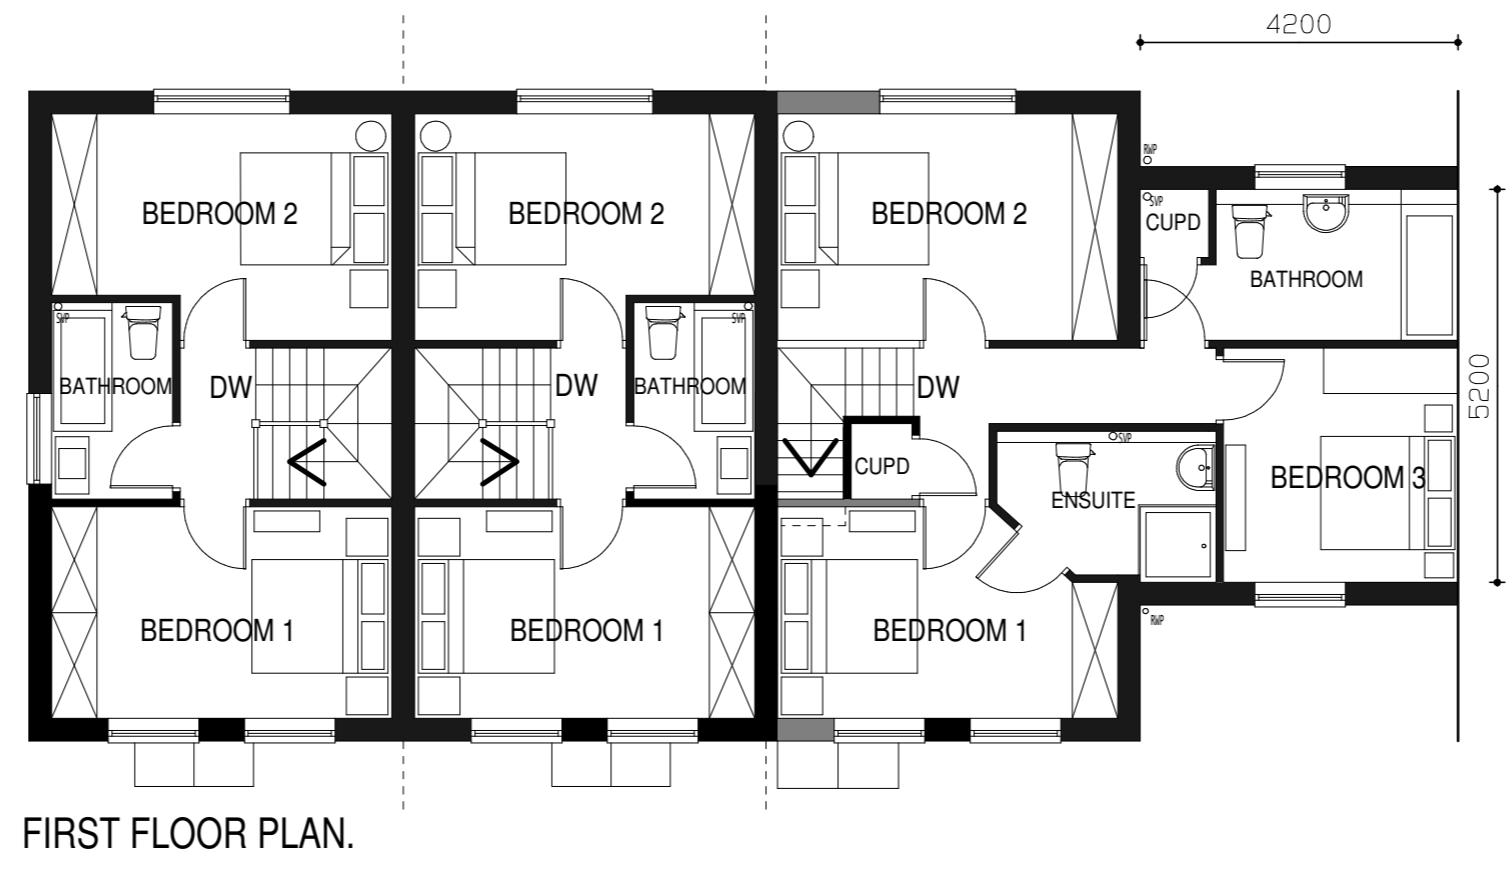


FIRST FLOOR PLAN.

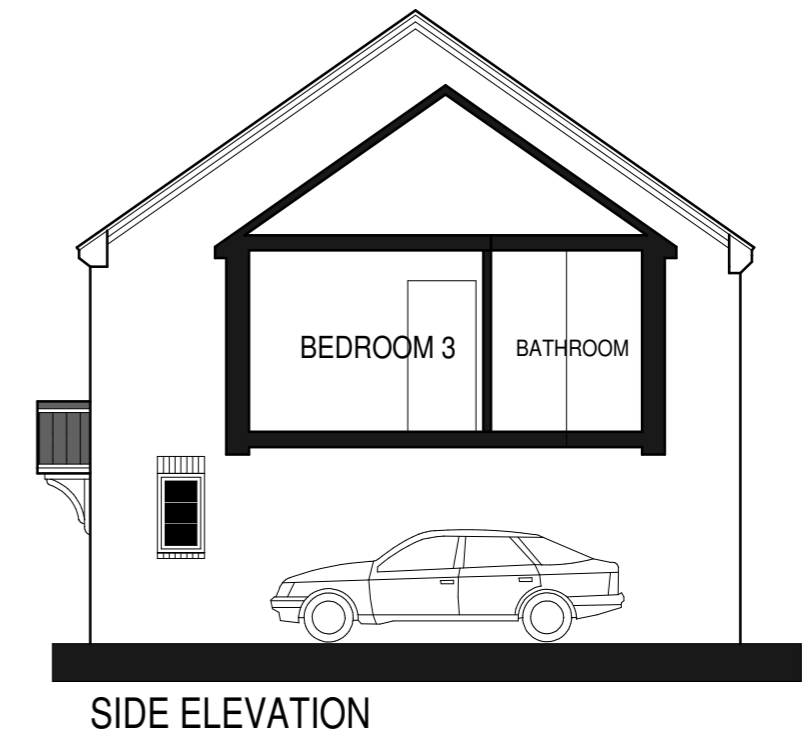

SIDE ELEVATION

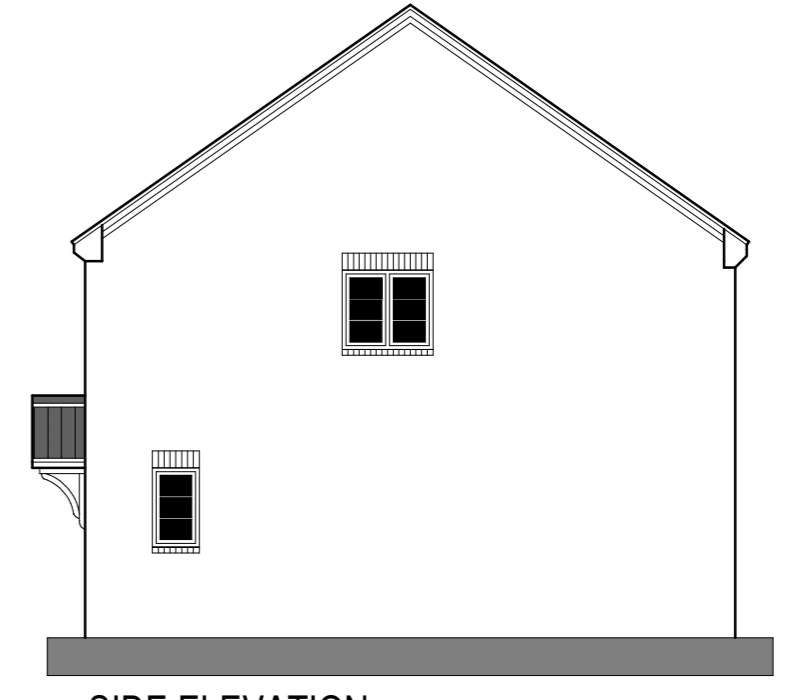

SIDE ELEVATION

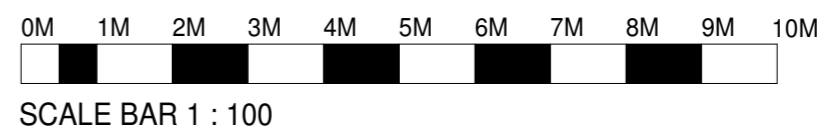

SCALE BAR 1 : 100

CLIENT DORCHESTER LIVING


DRAWING TITLE PLANNING DRAWING

PROJECT:
PROPOSED DEVELOPMENT AT
HEYFORD PARK PHASE 5
UPPER HEYFORD
BICESTER

DRAWING No
014 / 086 / PLOTS 96 TO 98 / 3 /rev B

DRAWING DATE AUGUST 2014

DRAWN BY IKB SCALE 1:100 @A2

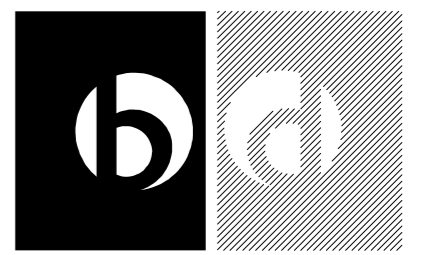

BARRATON
DESIGN STUDIO

BARRATON DESIGN STUDIO
UNIT 1
BRANCROFT FARM
BAWTRY ROAD
AUSTERFIELD
DONCASTER
SOUTH YORKSHIRE
DN10 6EZ
TEL: 01302 : 771188
EMAIL: ianbarraton30@gmail.com