



TYPE DL6 3 BEDROOM SEMI DETACHED HOUSE 79 m2 / 857 SQ FT
 PLOTS 46,47,66,67,83,84




FRONT ELEVATION

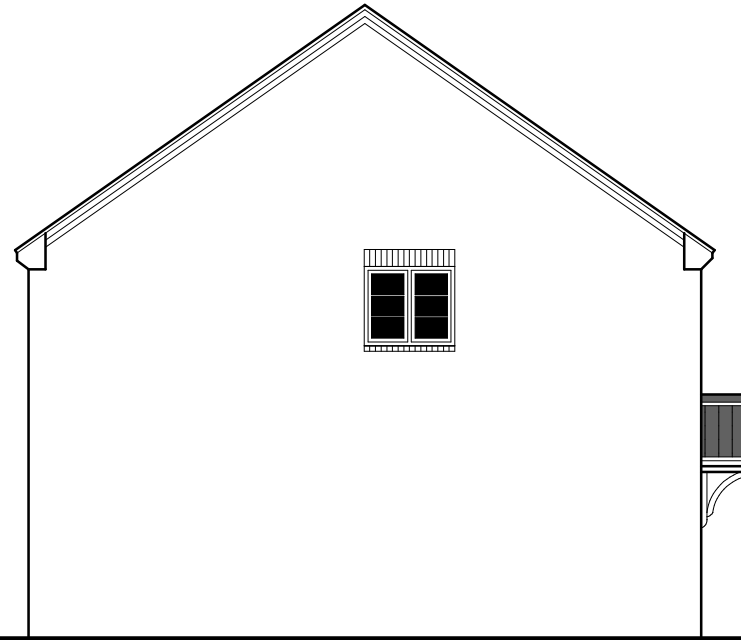


SIDE ELEVATION

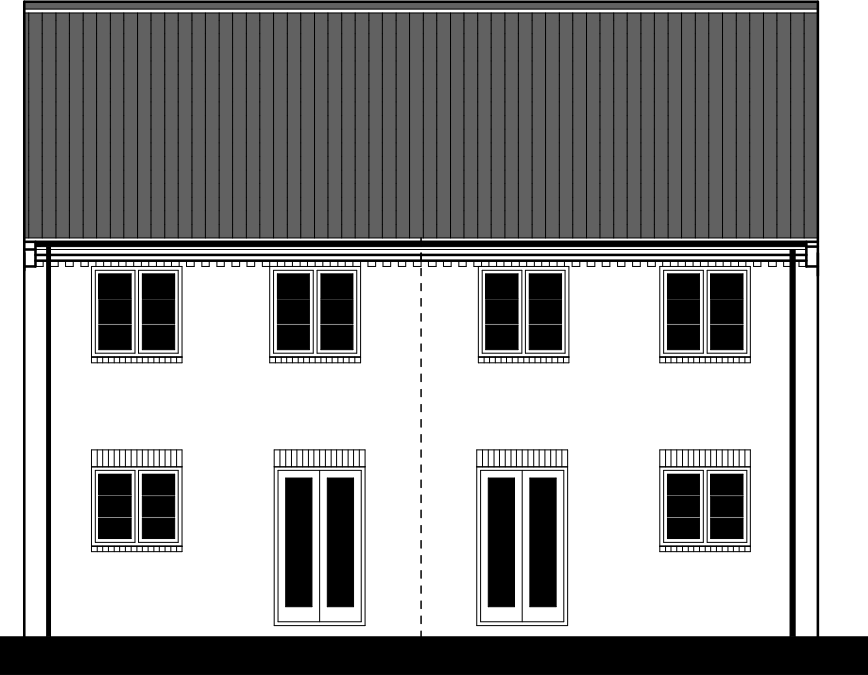


REAR ELEVATION

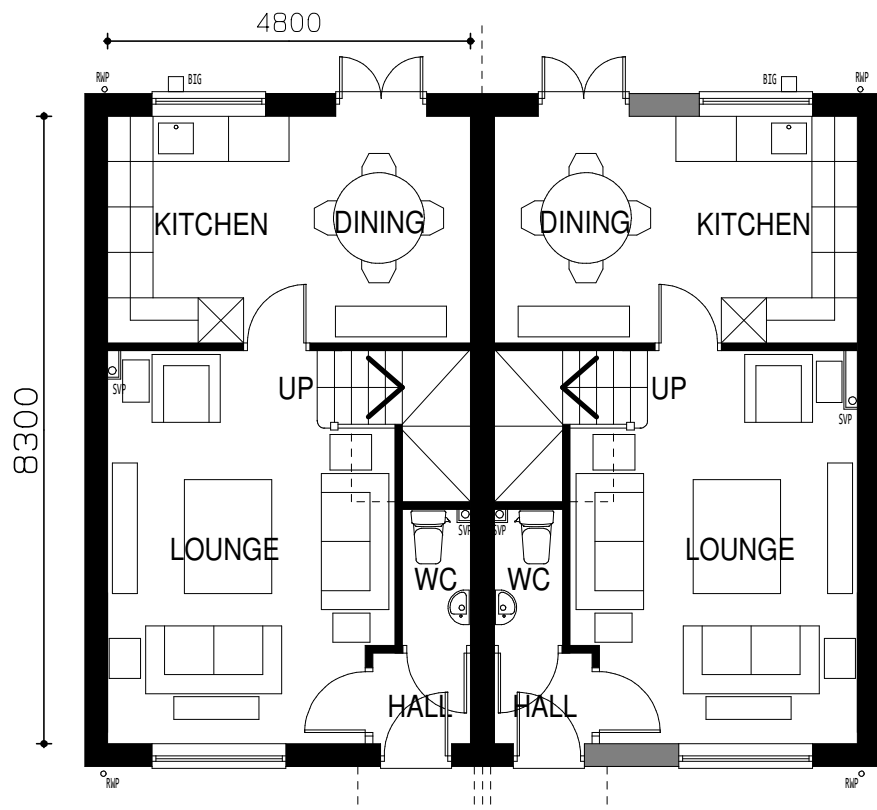

GROUND FLOOR PLAN

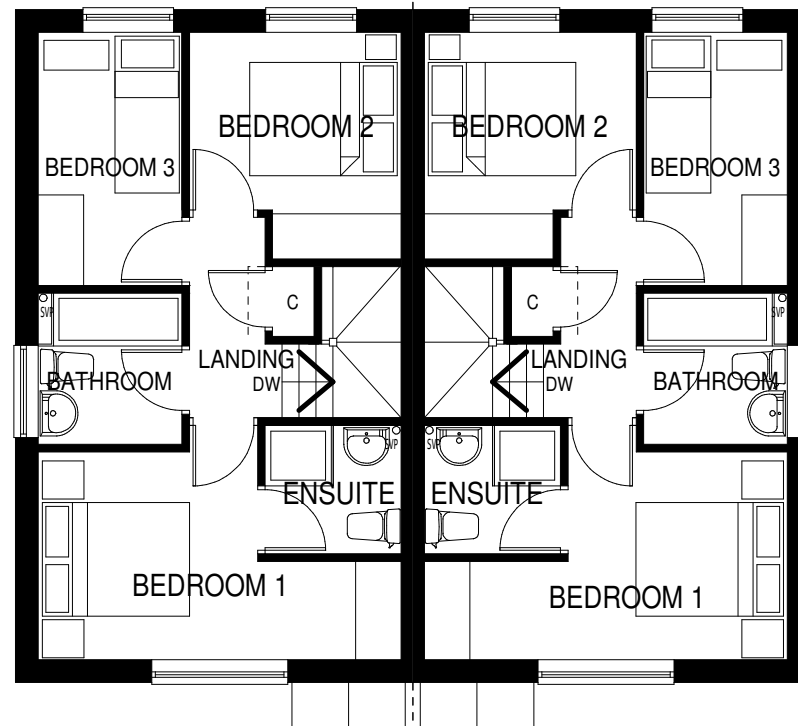

FIRST FLOOR PLAN

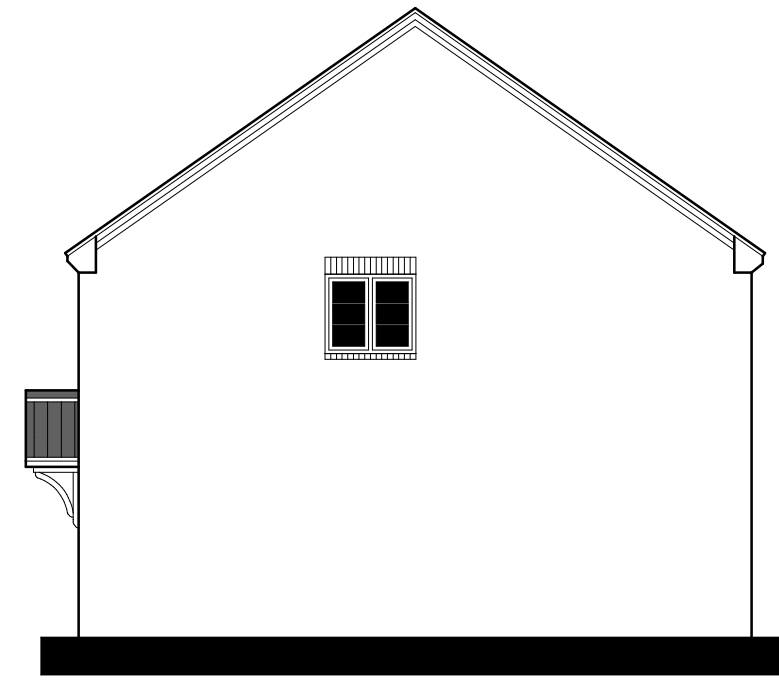

SIDE ELEVATION



SCALE BAR 1 : 100

CLIENT DORCHESTER LIVING

DRAWING TITLE PLANNING DRAWING

PROJECT:
 PROPOSED DEVELOPMENT AT
 HEYFORD PARK PHASE 5
 UPPER HEYFORD
 BICESTER

DRAWING No
 014 / 086 / DL6 / REV B

DRAWING DATE OCTOBER 2014

DRAWN BY IKB SCALE 1:100 @A3



BARRATON
 DESIGN STUDIO

BARRATON DESIGN STUDIO
 UNIT 1
 BRANCROFT FARM
 BAWTRY ROAD
 AUSTERFIELD
 DONCASTER
 SOUTH YORKSHIRE
 DN10 6EZ
 TEL: 01302 771188
 EMAIL: ianbarraton30@gmail.com