


TYPE DL2 PLOTS 75 & 76 3 BEDROOM SEMI DETACHED HOUSE 79 m2 / 857 SQ FT




FRONT ELEVATION

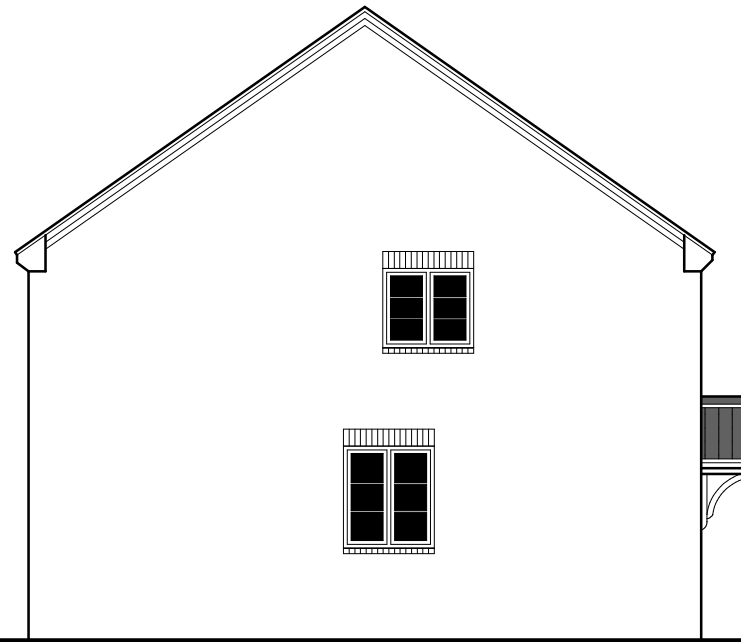


SIDE ELEVATION




REAR ELEVATION

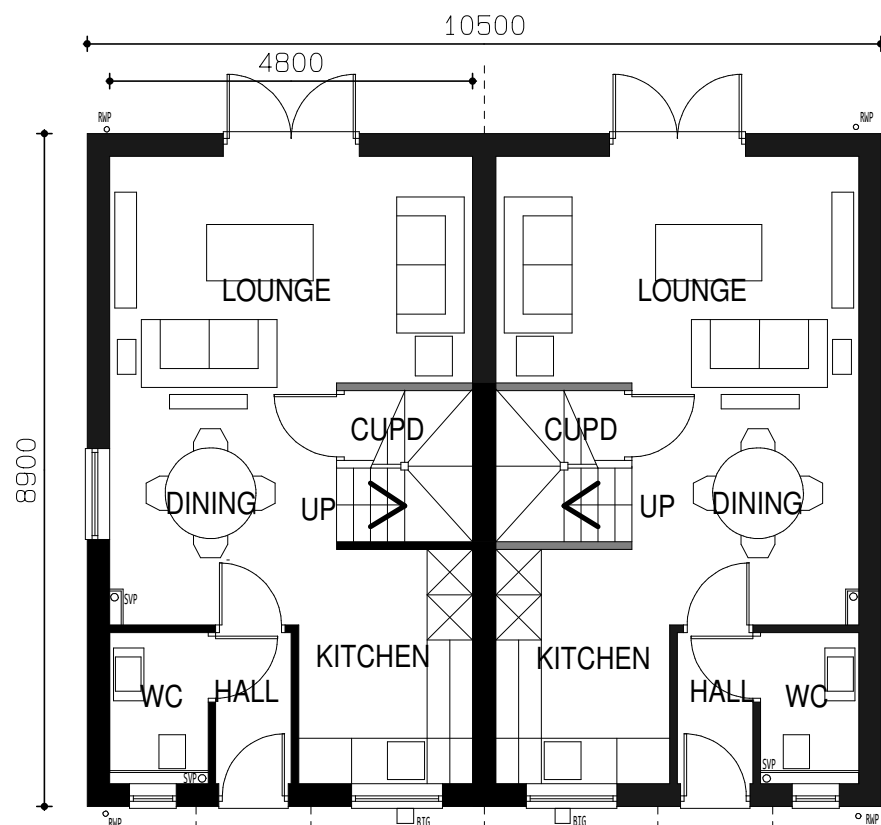

GROUND FLOOR PLAN

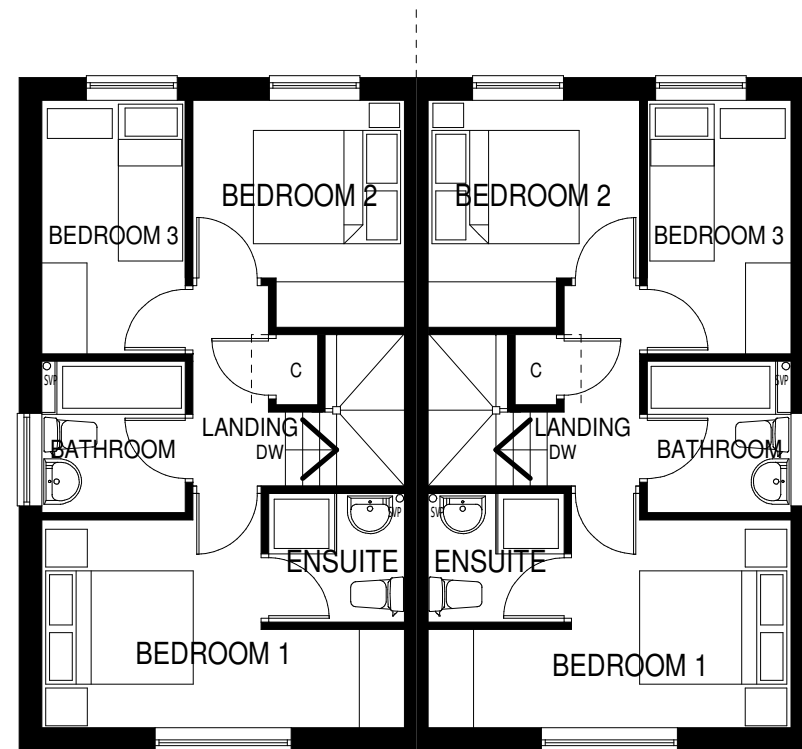

FIRST FLOOR PLAN

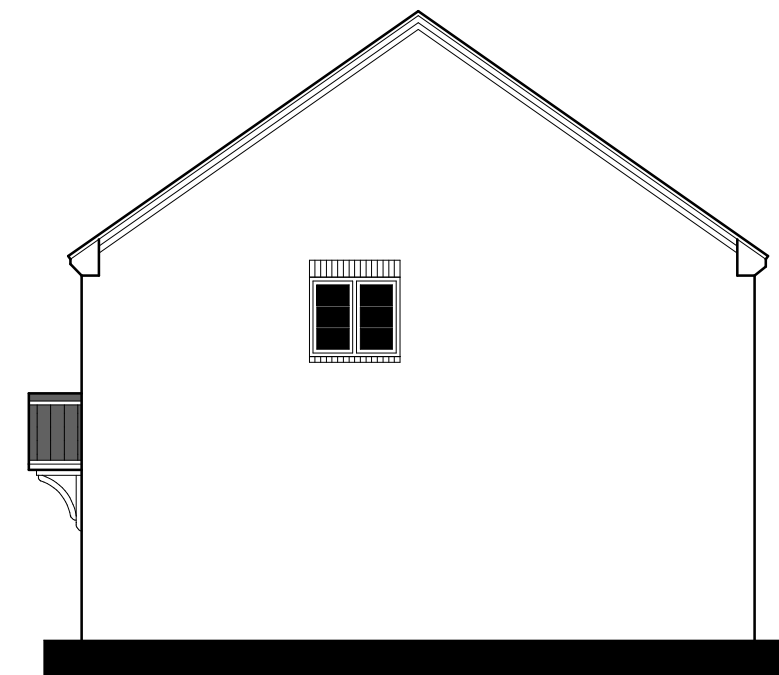

SIDE ELEVATION



SCALE BAR 1 : 100

CLIENT DORCHESTER LIVING

DRAWING TITLE PLANNING DRAWING

PROJECT:
PROPOSED DEVELOPMENT AT
HEYFORD PARK PHASE 5
UPPER HEYFORD
BICESTER

DRAWING No
014 / 086 / DL2 PLOTS 75&76/ rev B

DRAWING DATE AUGUST 2014

DRAWN BY IKB SCALE 1:100 @A3



BARRATON
DESIGN STUDIO

BARRATON DESIGN STUDIO
UNIT 1
BRANCROFT FARM
BAWTRY ROAD
AUSTERFIELD
DONCASTER
SOUTH YORKSHIRE
DN10 6EZ
TEL: 01302 771188
EMAIL: ianbarraton30@gmail.com