



TYPE DL 1 2 BEDROOM SEMI / TERRACED DETACHED HOUSE 72 m2 / 775 SQ FT
 PLOTS 60,61,62,63




FRONT ELEVATION

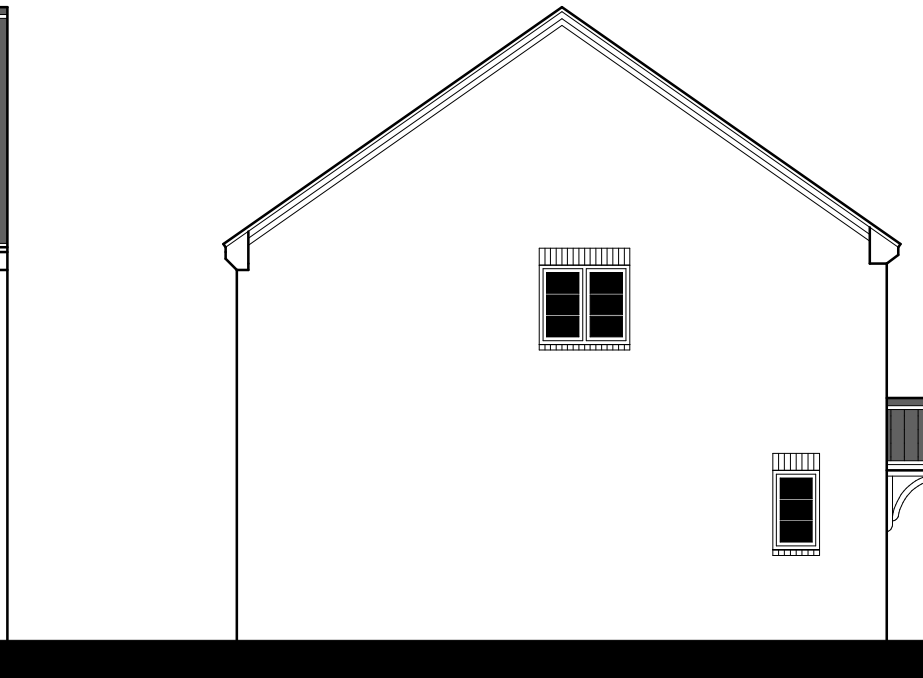


SIDE ELEVATION

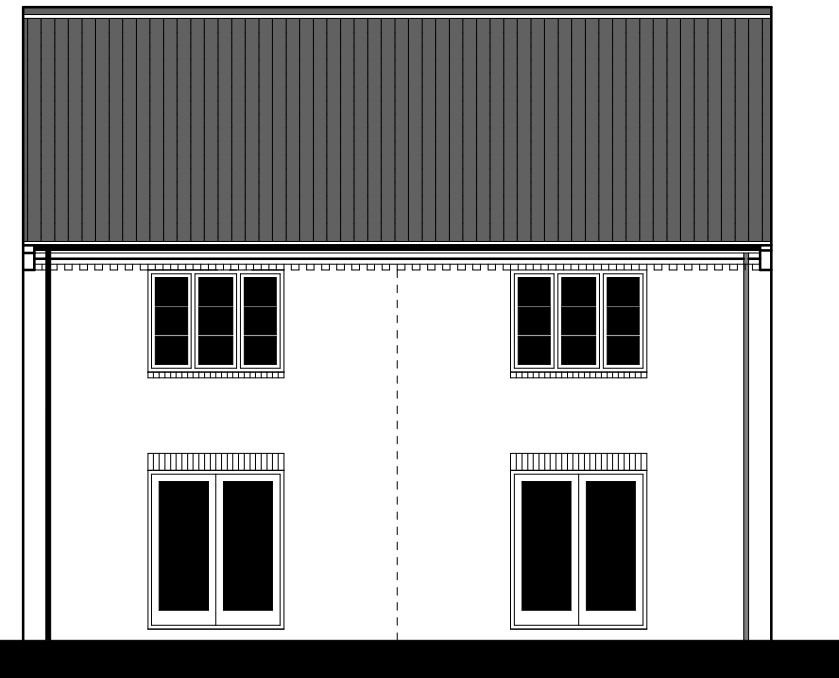

REAR ELEVATION

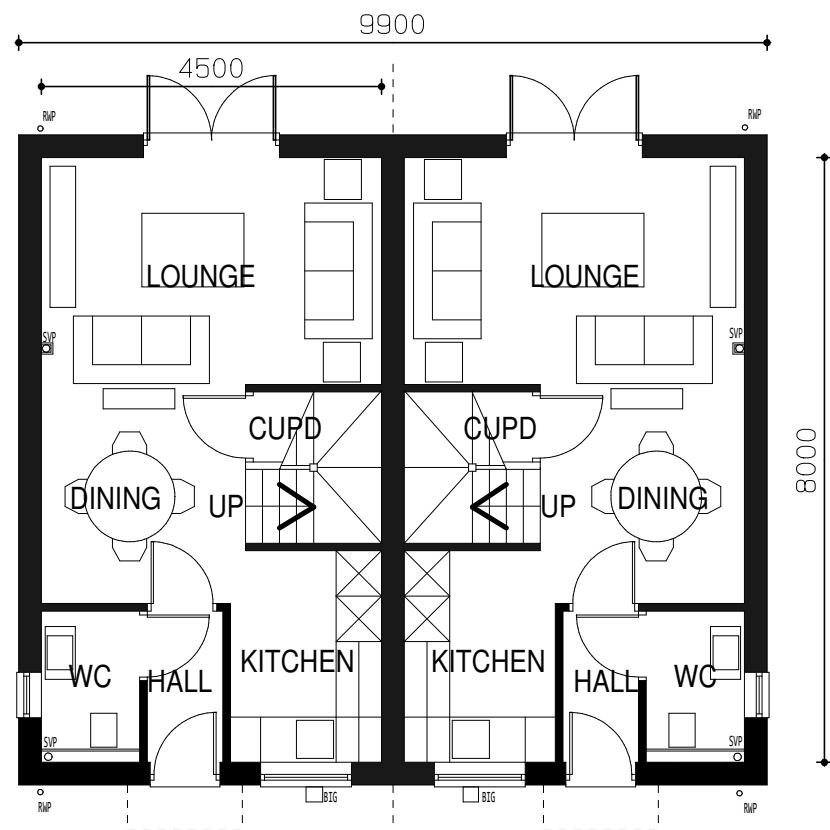

GROUND FLOOR PLAN

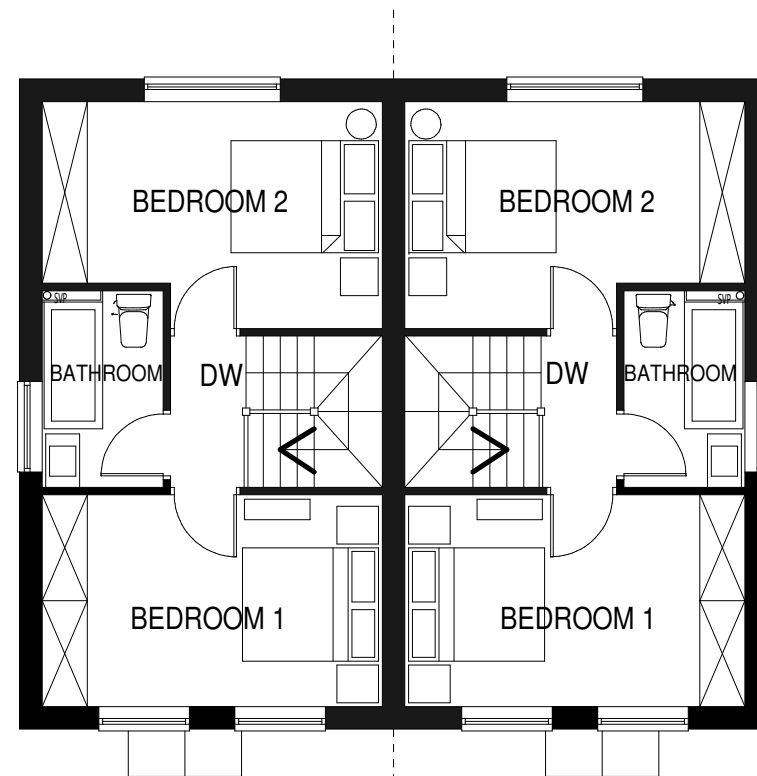

FIRST FLOOR PLAN.



SIDE ELEVATION



SCALE BAR 1 : 100

CLIENT DORCHESTER LIVING


DRAWING TITLE PLANNING DRAWING

PROJECT:
 PROPOSED DEVELOPMENT AT
 HEYFORD PARK PHASE 5
 UPPER HEYFORD
 BICESTER

DRAWING No
 014 / 086 / DL1 / D

DRAWING DATE AUGUST 2014

DRAWN BY IKB SCALE 1:100 @A3

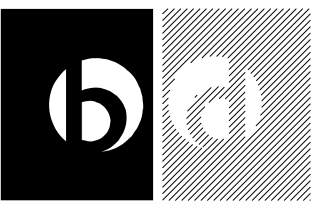

BARRATON
 DESIGN STUDIO

BARRATON DESIGN STUDIO
 UNIT 1
 BRANCROFT FARM
 BAWTRY ROAD
 AUSTERFIELD
 DONCASTER
 SOUTH YORKSHIRE
 DN10 6EZ
 TEL: 01302 771188
 EMAIL: ianbarraton30@gmail.com