



ROOF PLAN

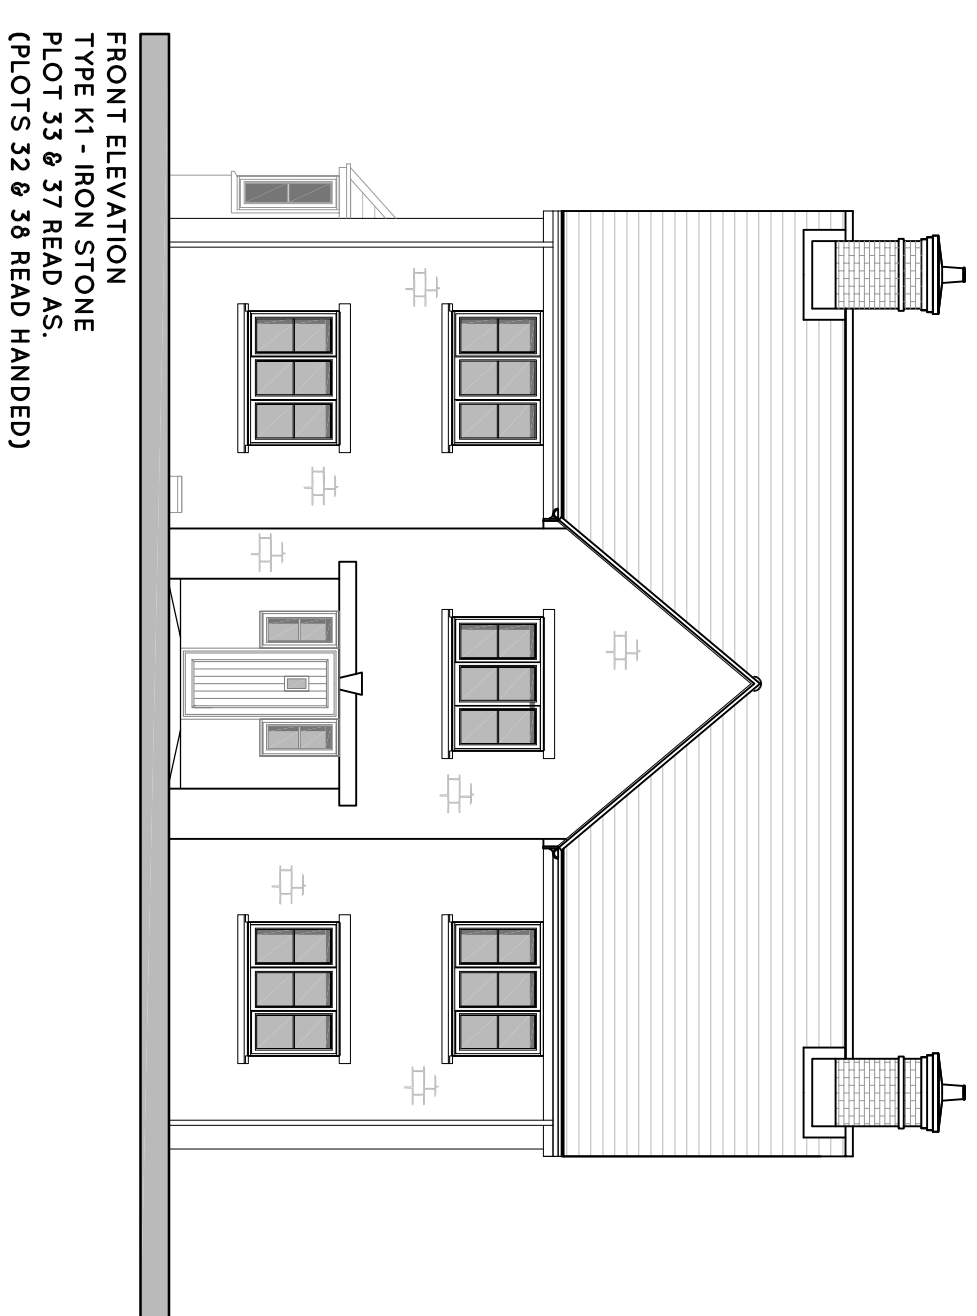


FRONT ELEVATION  
TYPE K1 - IRON STONE  
PLOT 33 & 37 READ AS:  
(PLOTS 32 & 36 READ HANDED)

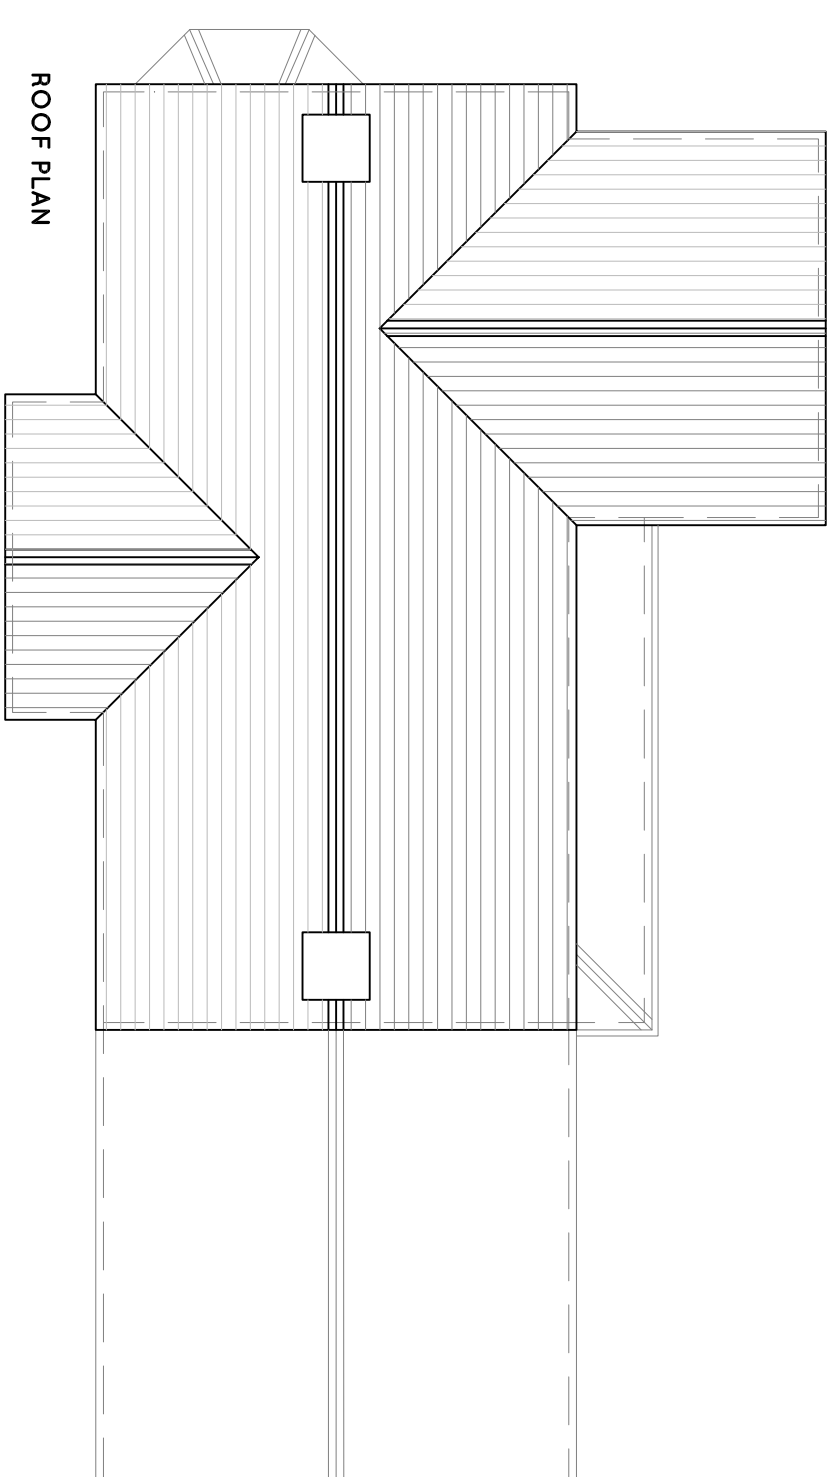


ROOF PLAN




FRONT ELEVATION  
TYPE K1 - BRICK  
PLOT 54 & 61 READ AS HANDED)

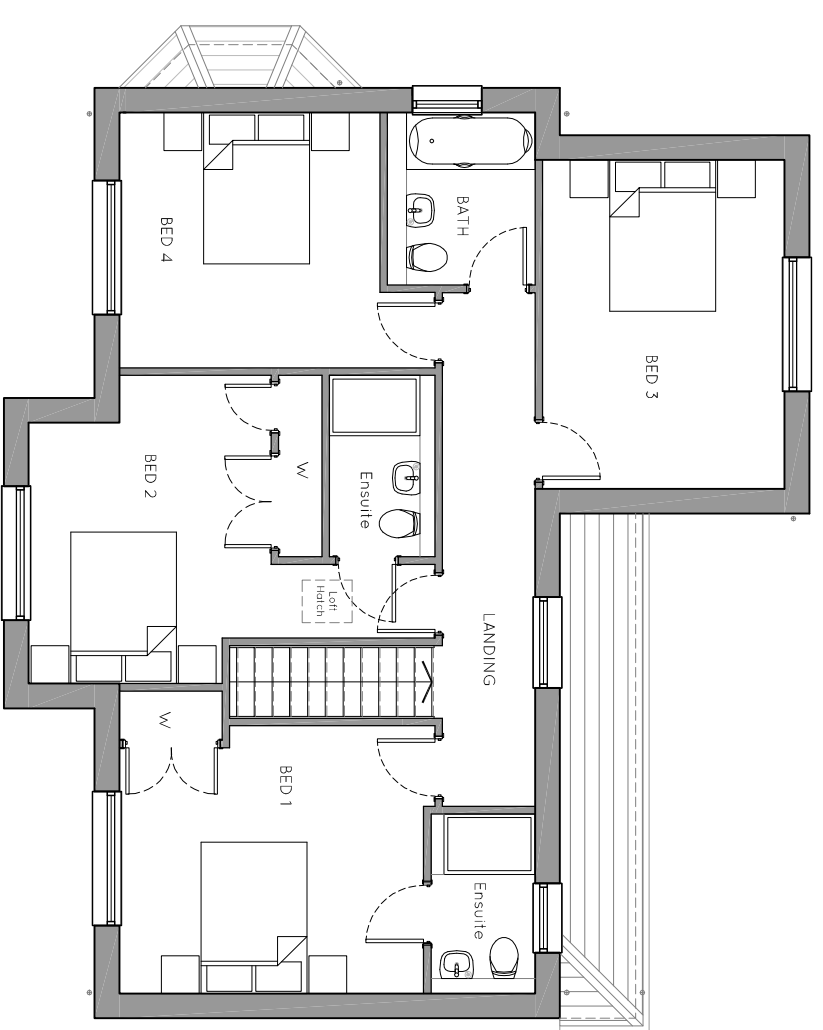


FIRST FLOOR

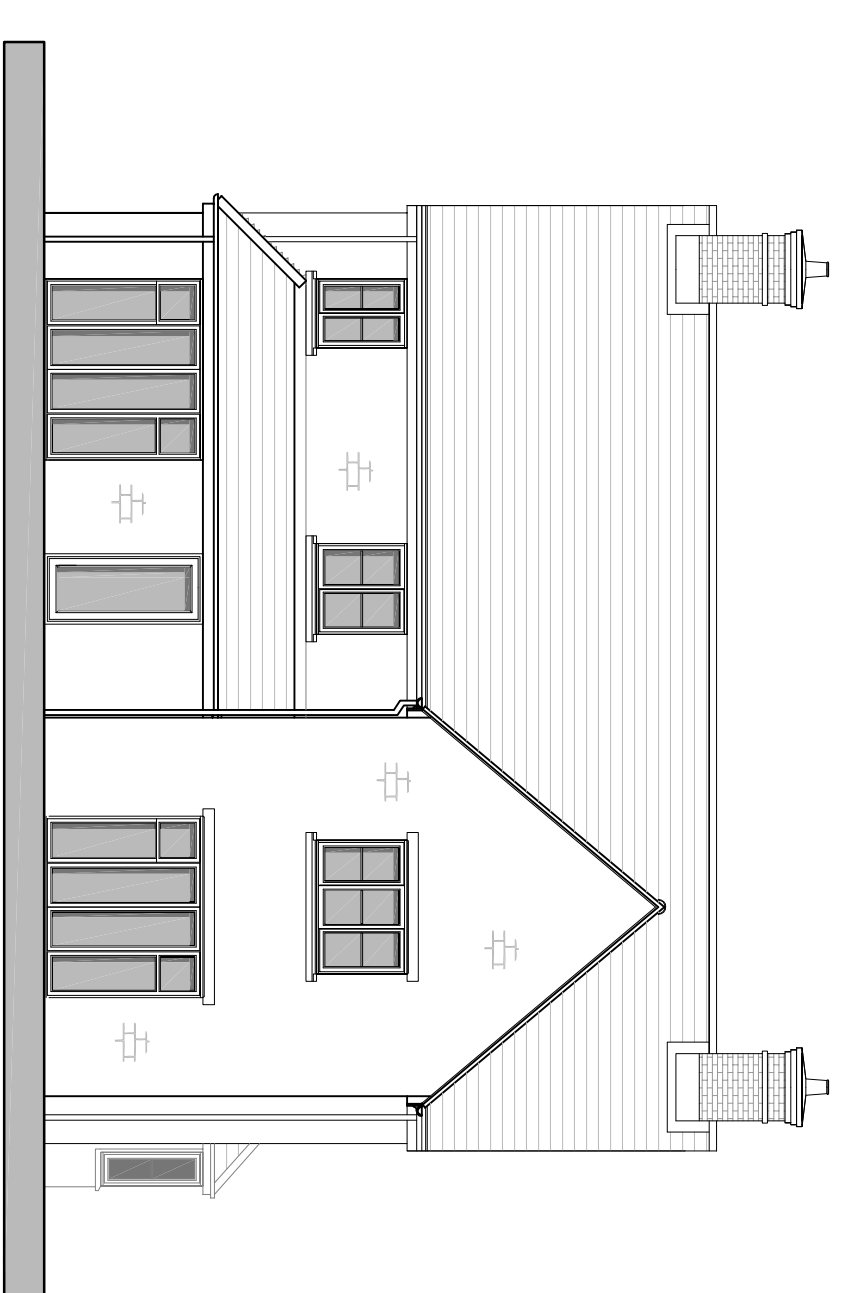


REAR ELEVATION  
TYPE K1 - IRON STONE  
PLOT 33 & 37 READ AS:  
(PLOTS 32 & 36 READ HANDED)

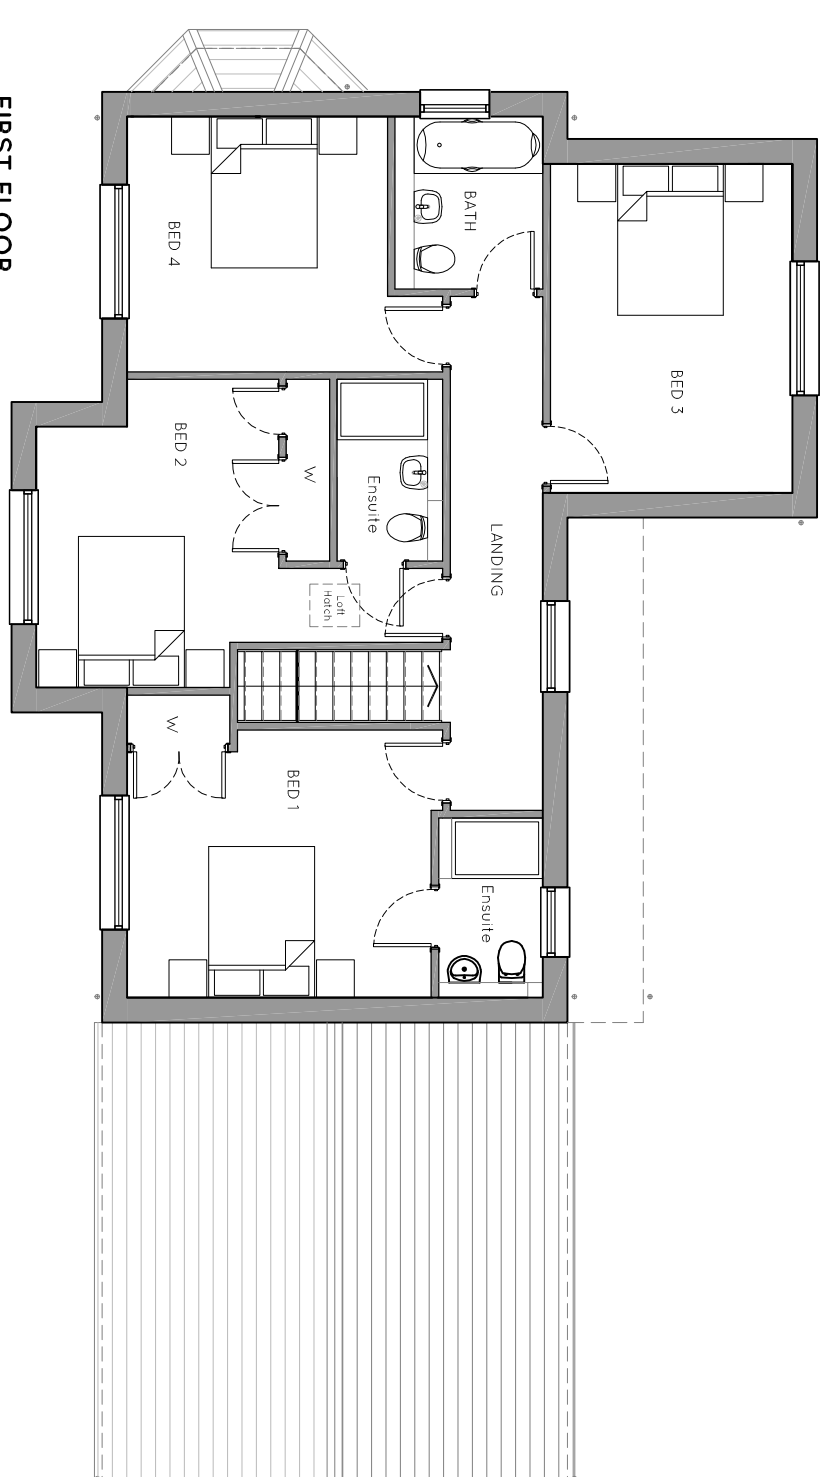

FIRST FLOOR

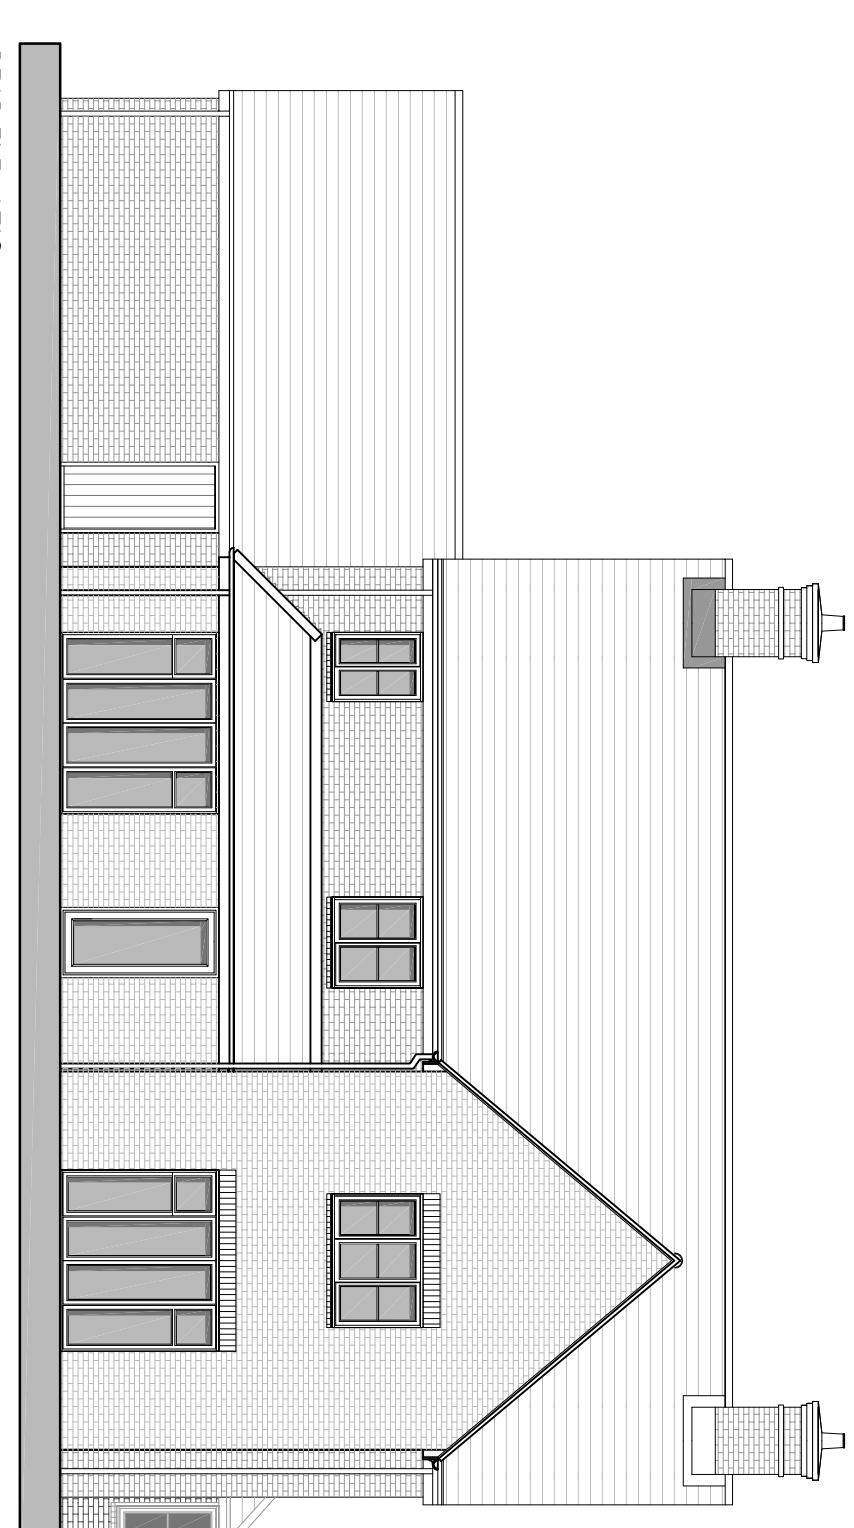


REAR ELEVATION  
TYPE K1 - BRICK  
PLOT 54 & 61 READ AS HANDED)

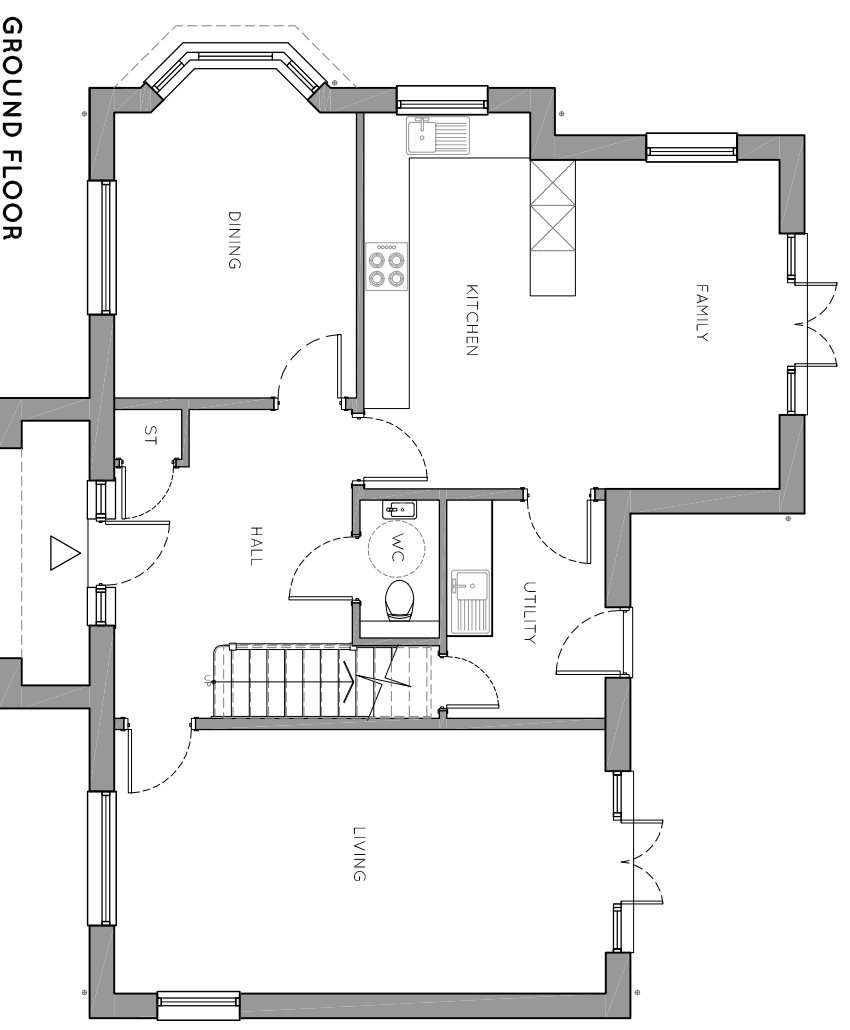


GROUND FLOOR  
TYPE K1 - IRON STONE  
PLOT 33 & 37 READ AS:  
(32 & 36 READ AS HANDED)




SIDE ELEVATION  
TYPE K1 - IRON STONE  
PLOT 33 & 37 READ AS:  
(PLOTS 32 & 36 READ HANDED)

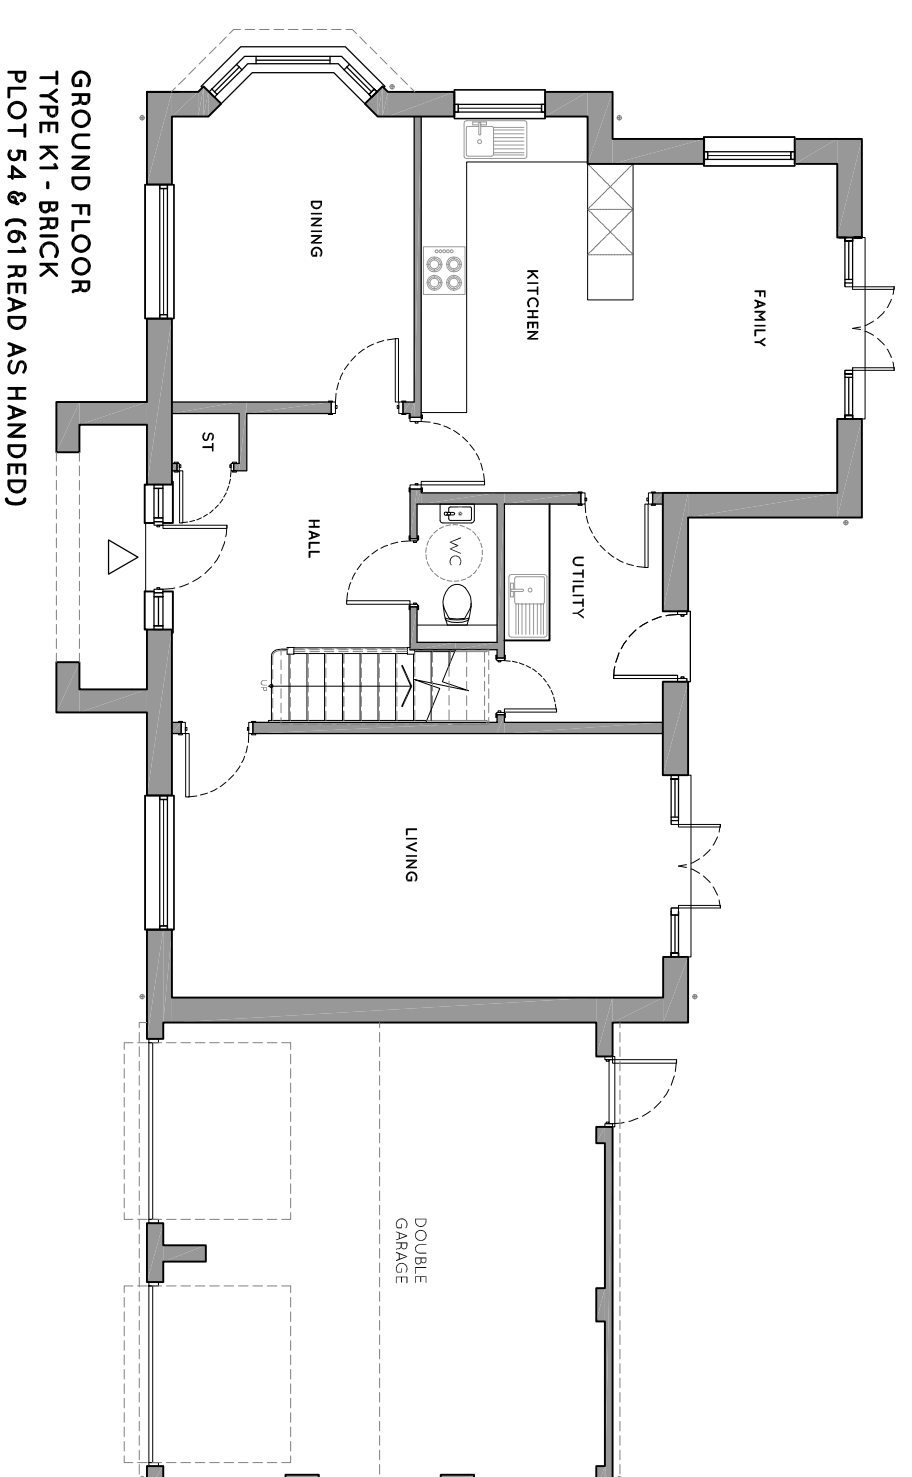


GROUND FLOOR  
TYPE K1 - BRICK  
PLOT 54 & 61 READ AS HANDED)

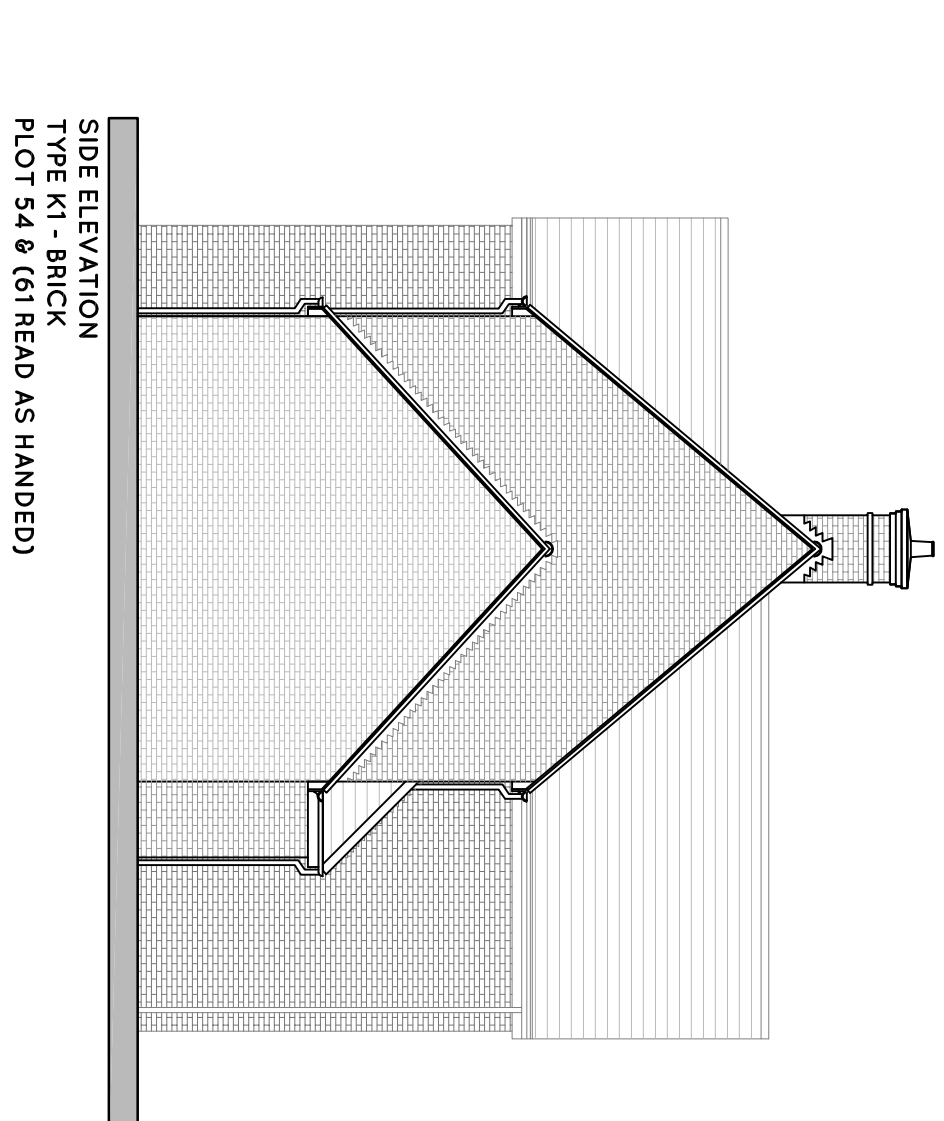

SIDE ELEVATION  
TYPE K1 - BRICK  
PLOT 54 & 61 READ AS HANDED)

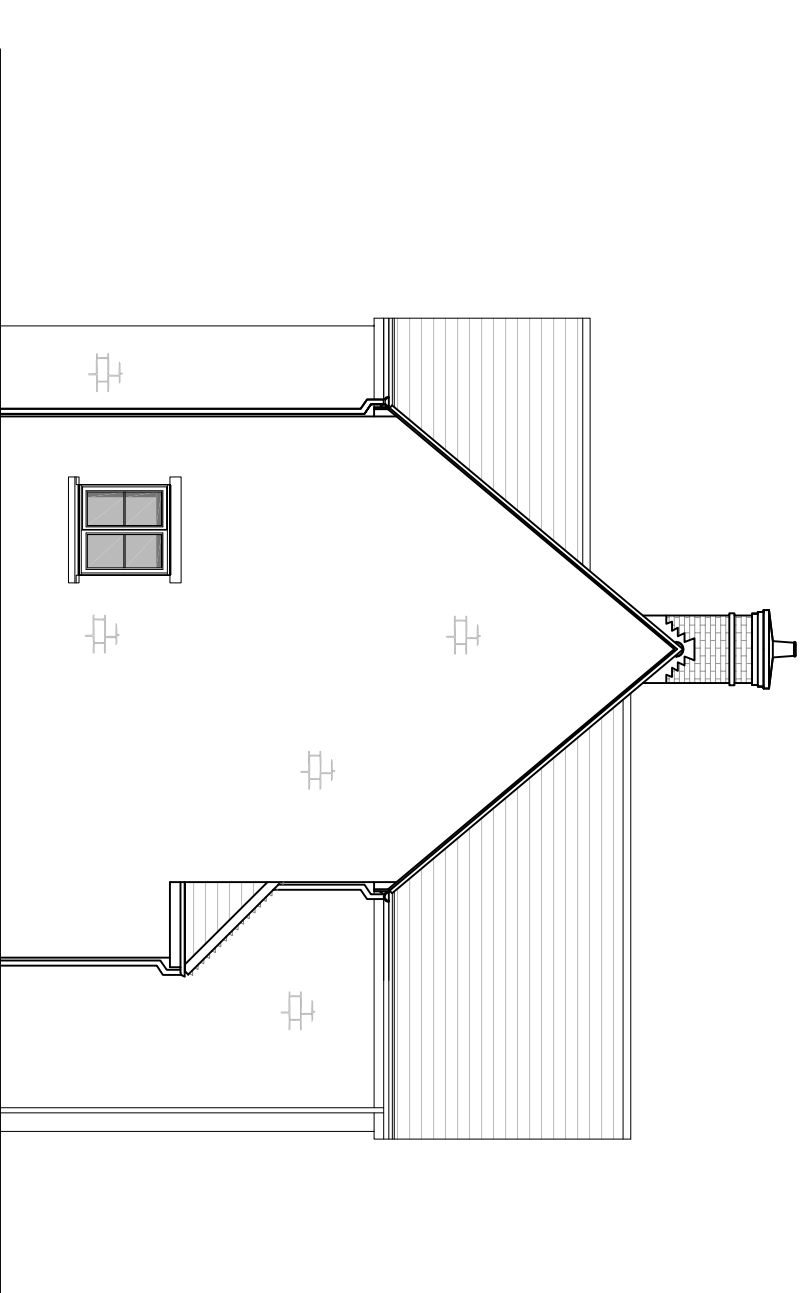


SIDE ELEVATION  
TYPE K1 - IRON STONE  
PLOT 33 & 37 READ AS:  
(PLOTS 32 & 36 READ HANDED)

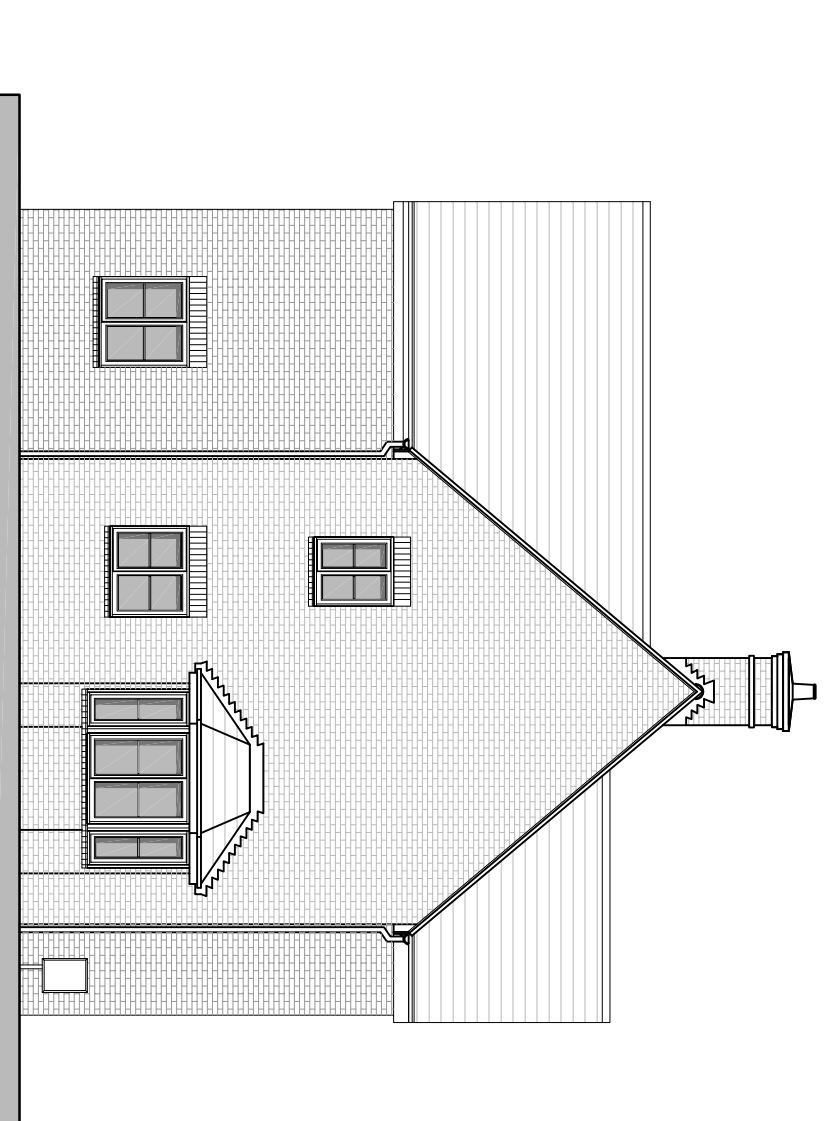

SIDE ELEVATION  
TYPE K1 - BRICK  
PLOT 54 & 61 READ AS HANDED)

REV	DATE	DESCRIPTION
A	16.02.16	Resubmitting house units as indicated on Site plan.
B	05.07.16	Approved Living room window retained to

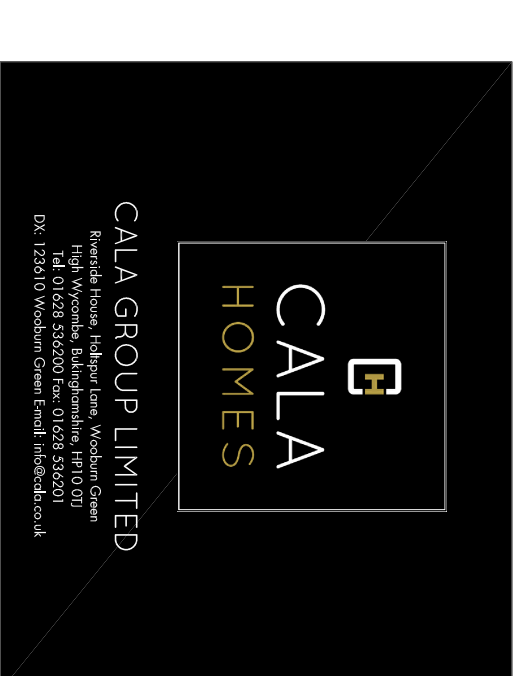

Cotterfield Farm, Bodicote  
 Plots 33 & 37 (32 & 38 Read as handed)  
 Plots 54 & 61 (Read as handed)



1:100 @ A1

Scale 1:100 @ A1

Dwg No. CFB\_PIN\_101

Date 16.02.2016

Rev B

Drawn SK