


ROOF PLAN

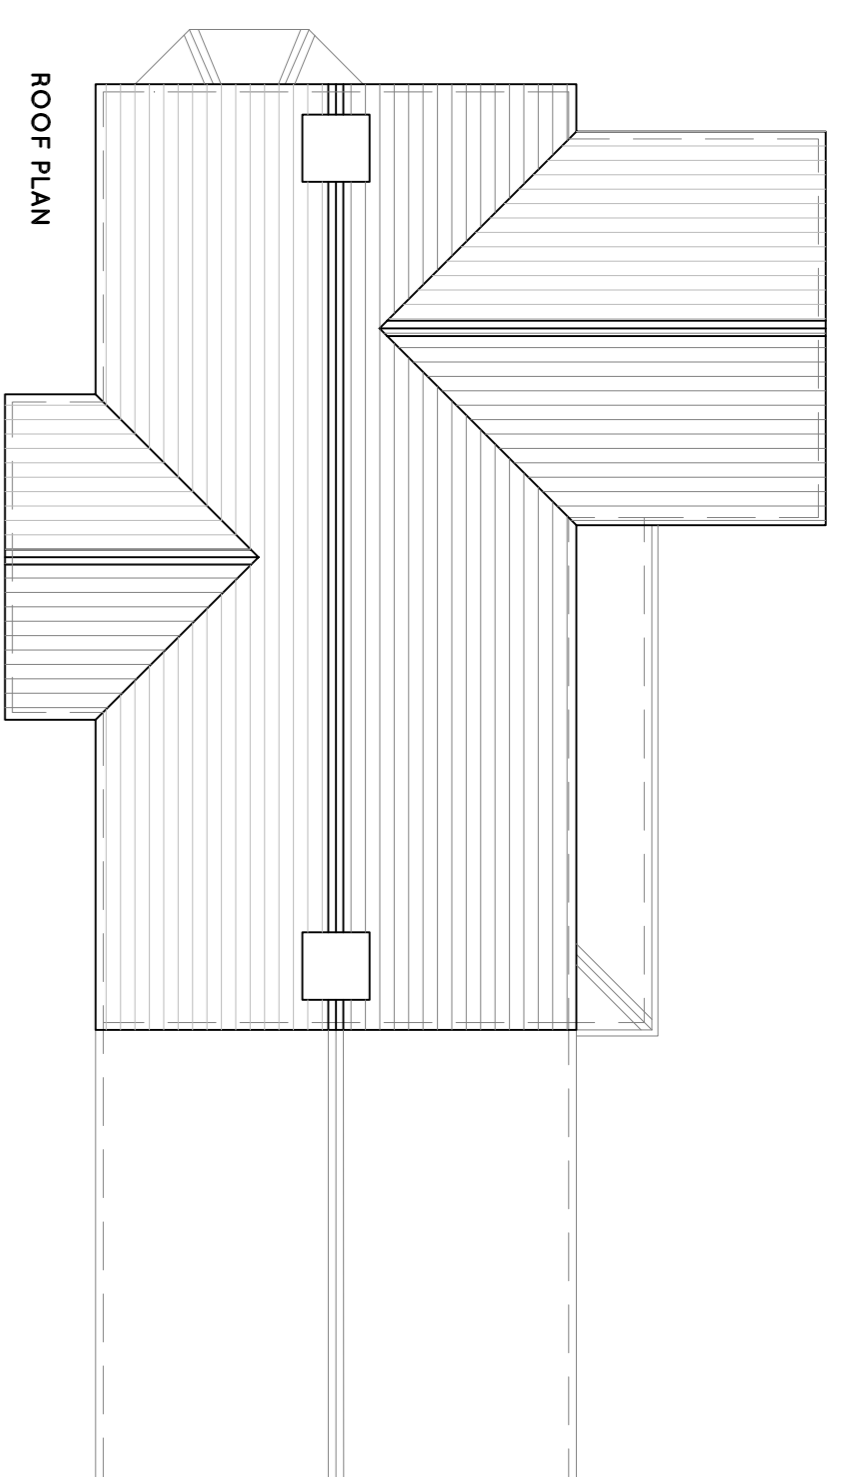


FRONT ELEVATION
TYPE K1 - IRON STONE
PLOT 33 & 37 READ AS:
(PLOTS 32 & 36 READ HANDED)




ROOF PLAN




FRONT ELEVATION
TYPE K1 - BRICK
PLOT 54 & 61 READ AS HANDED)

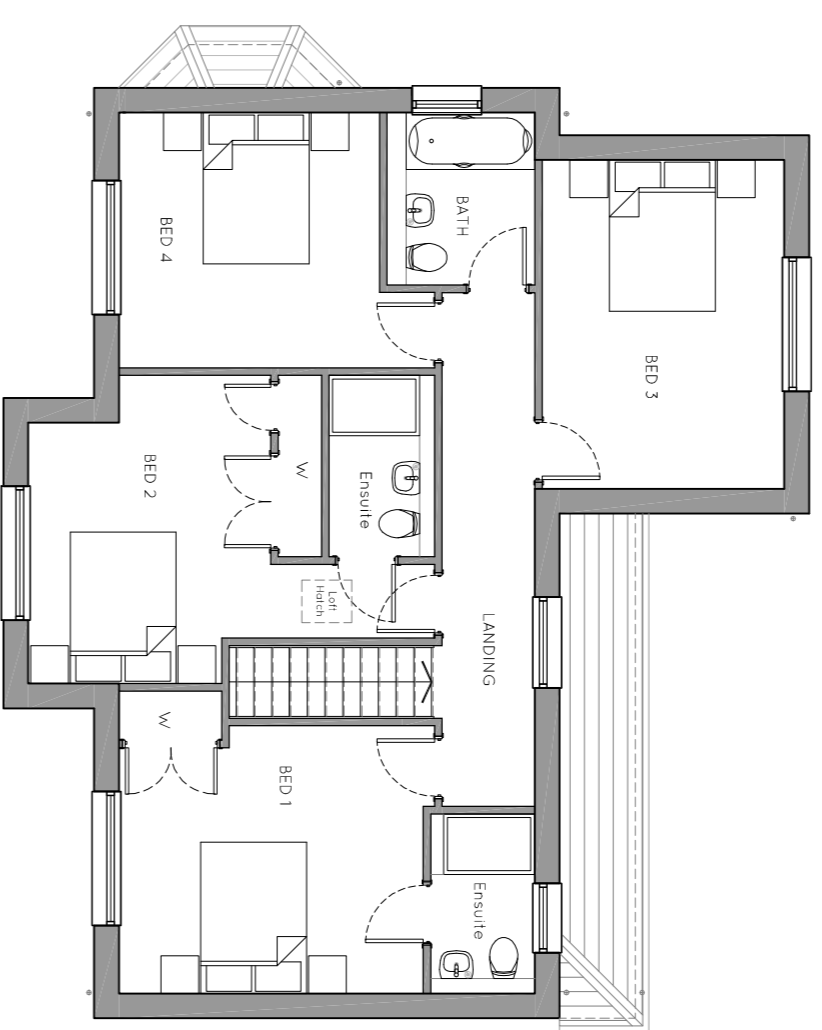

FIRST FLOOR

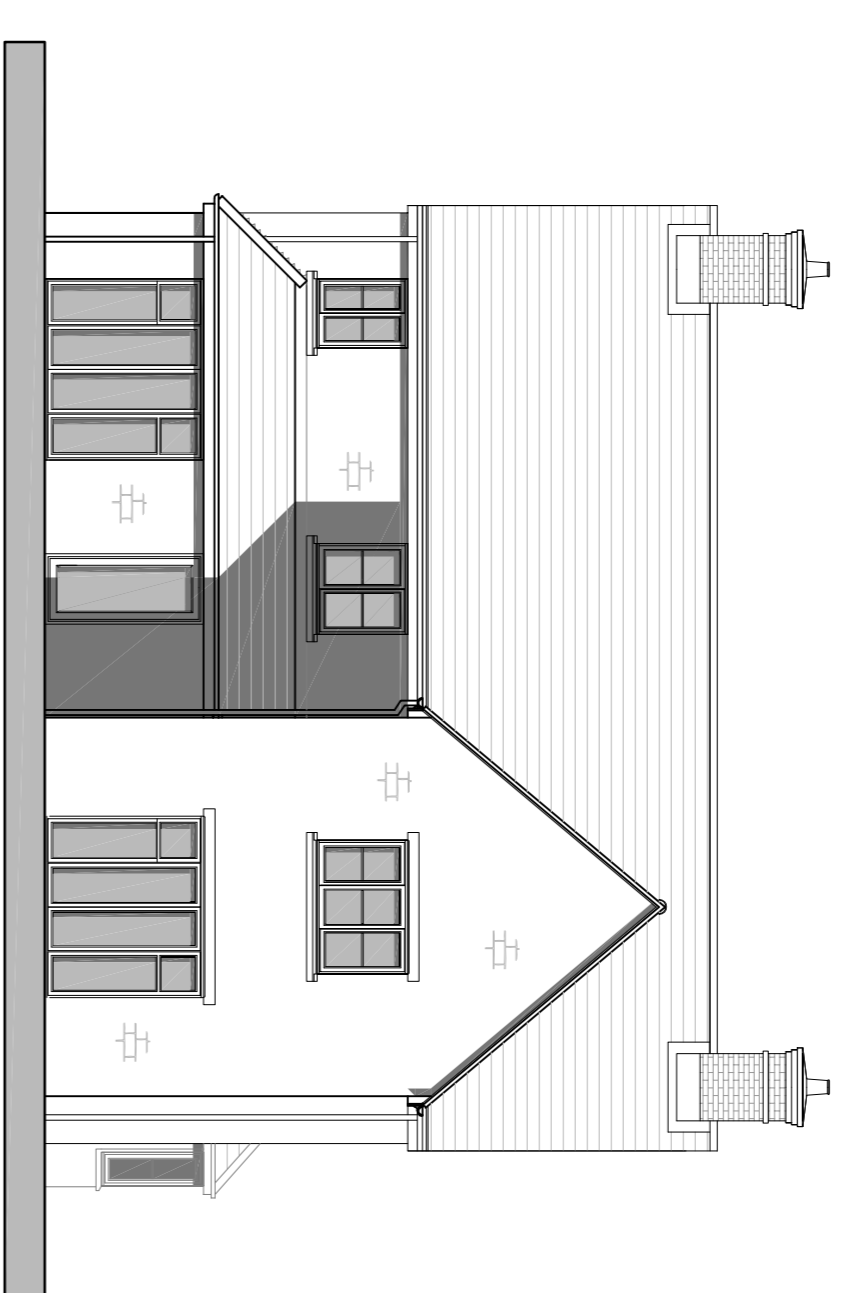


REAR ELEVATION
TYPE K1 - IRON STONE
PLOT 33 & 37 READ AS:
(PLOTS 32 & 36 READ HANDED)

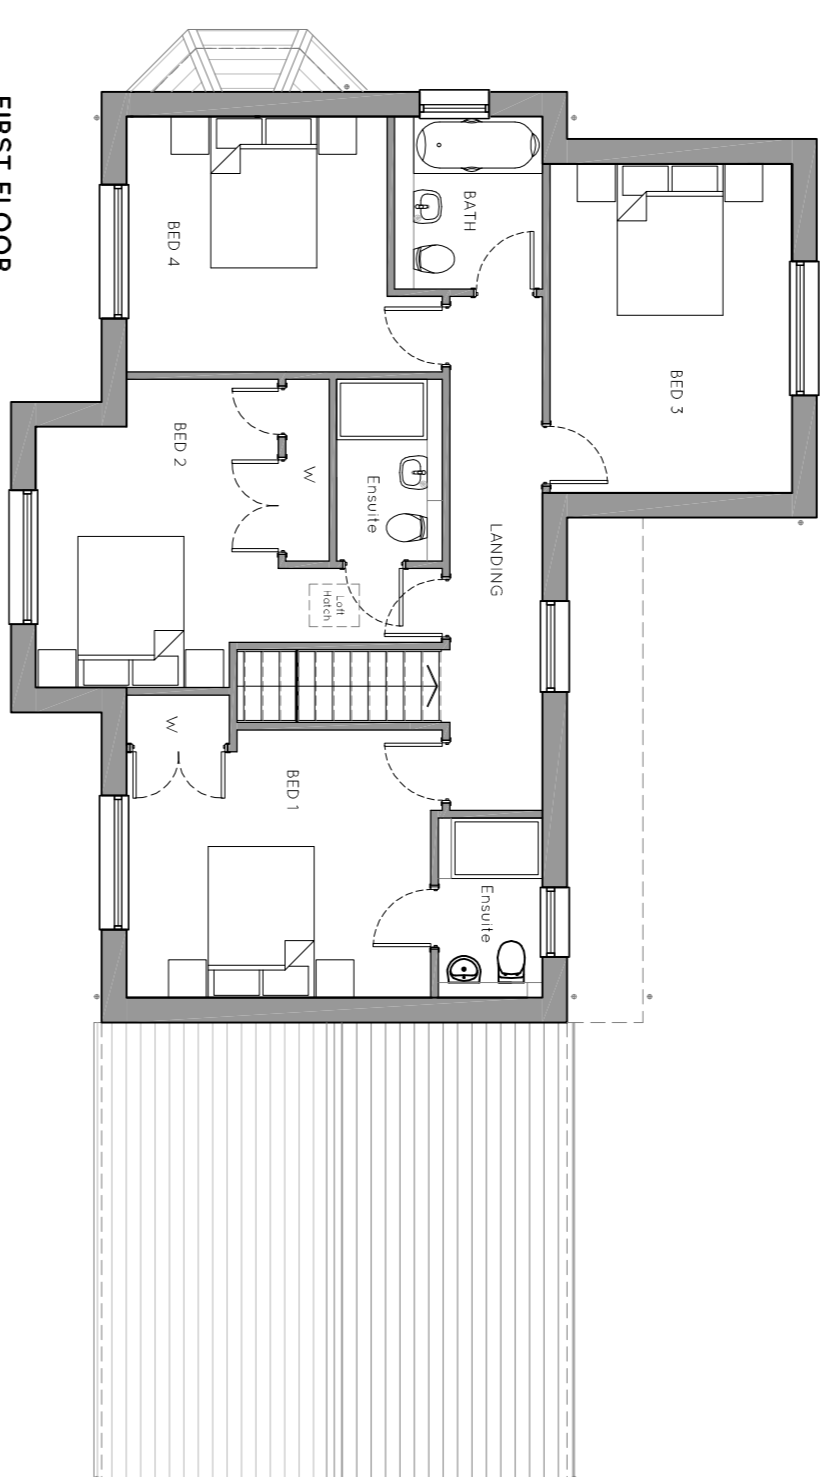


FIRST FLOOR




FRONT ELEVATION
TYPE K1 - BRICK
PLOT 54 & 61 READ AS HANDED)

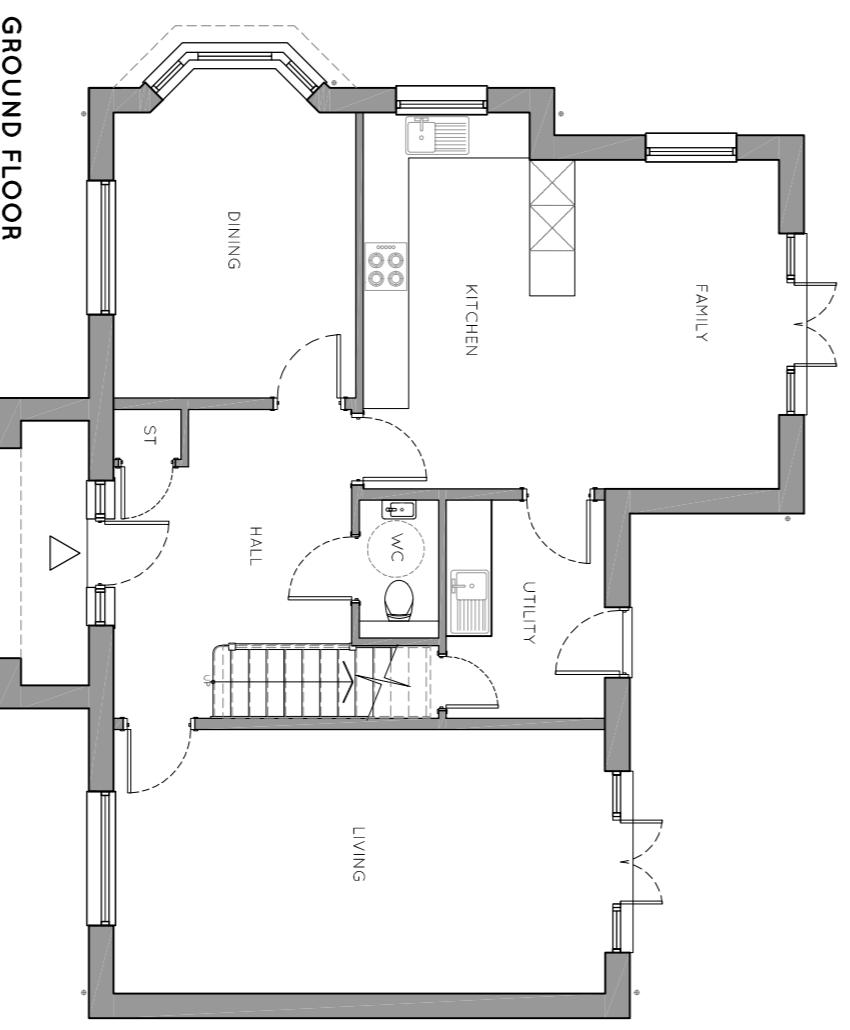


GROUND FLOOR
TYPE K1 - IRON STONE
PLOT 33 & 37 READ AS:
(32 & 36 READ AS HANDED)

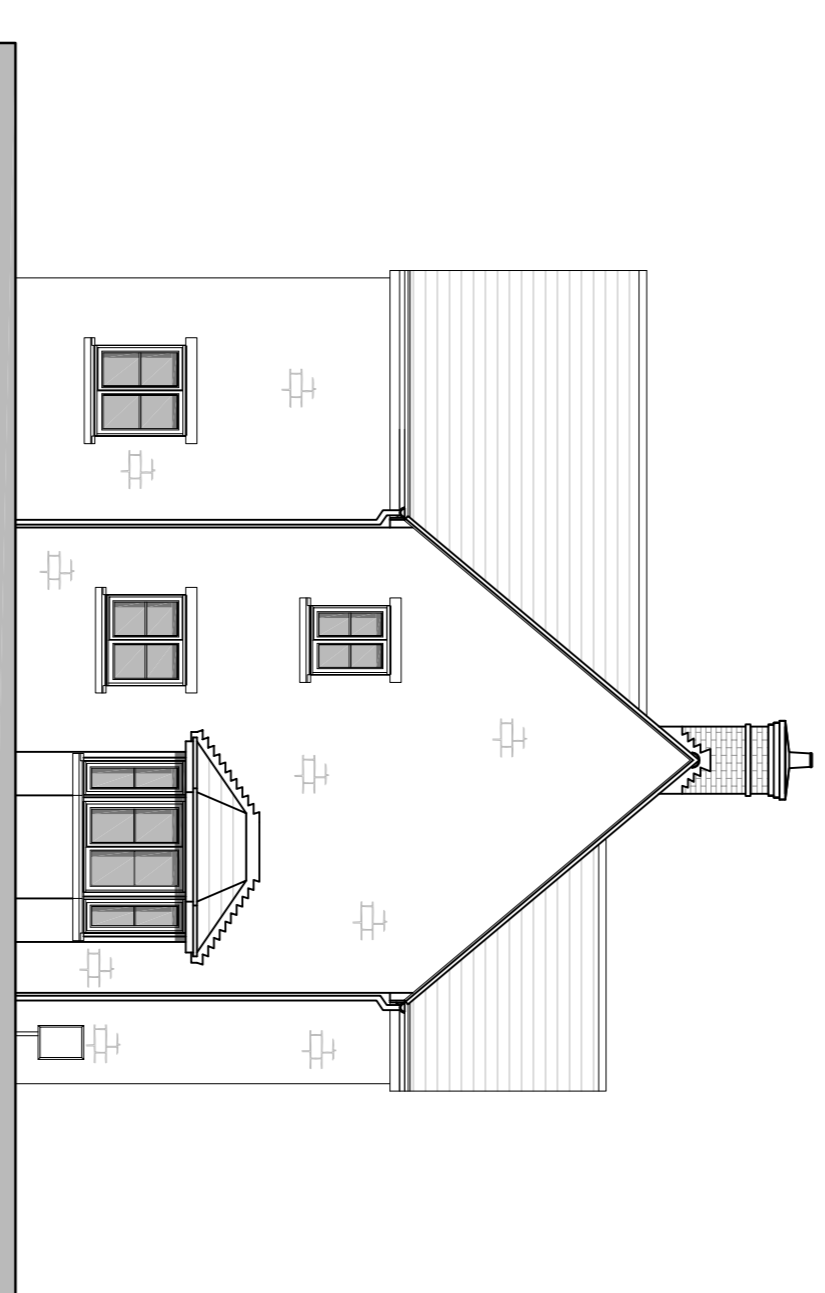

SIDE ELEVATION
TYPE K1 - IRON STONE
PLOT 33 & 37 READ AS:
(PLOTS 32 & 36 READ HANDED)

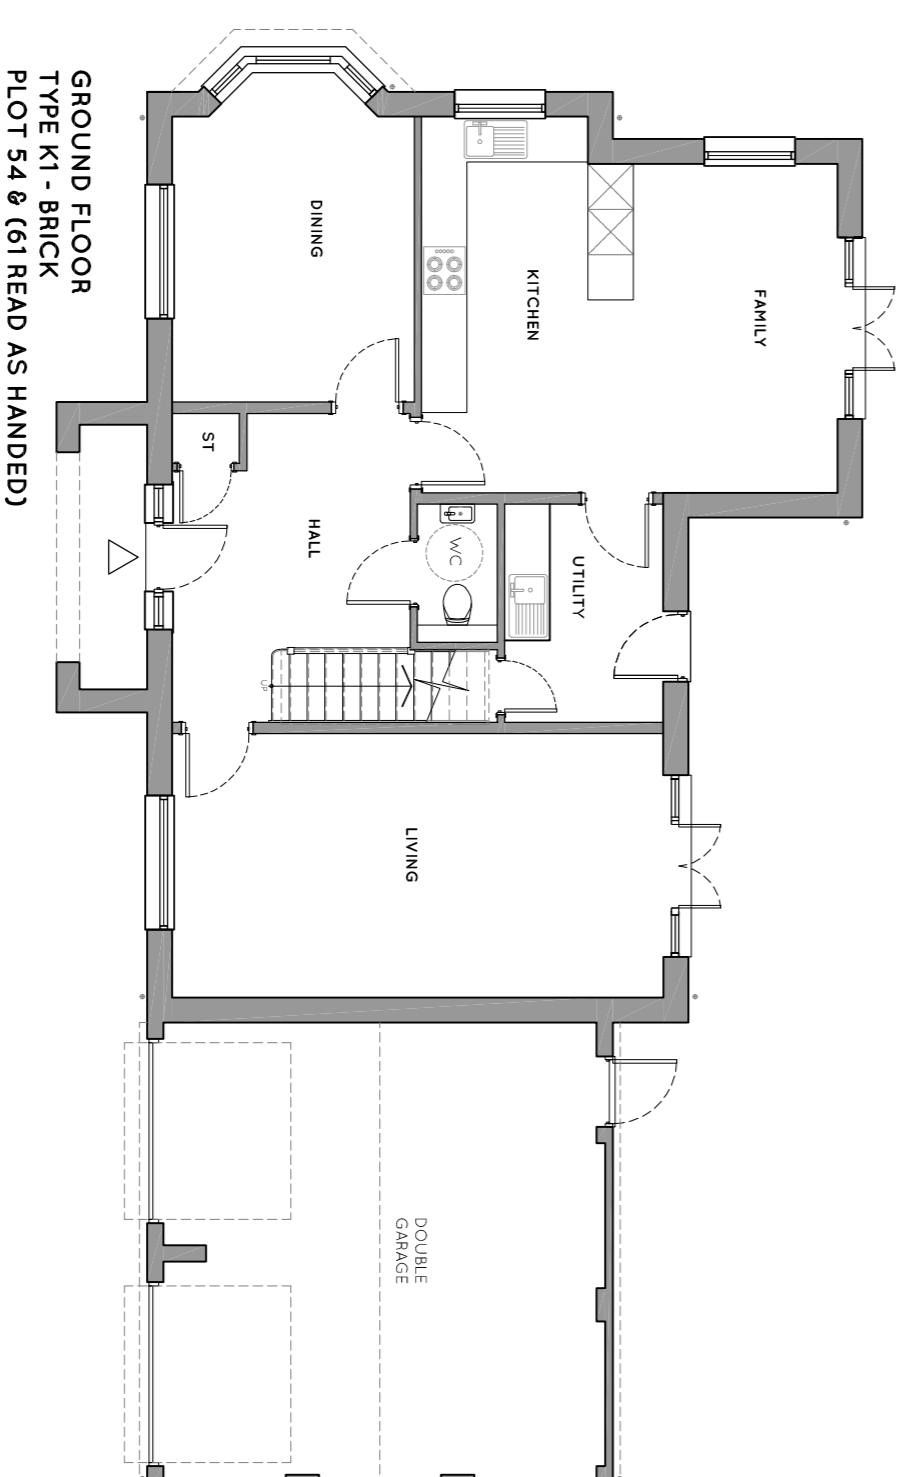

GROUND FLOOR
TYPE K1 - BRICK
PLOT 54 & 61 READ AS HANDED)

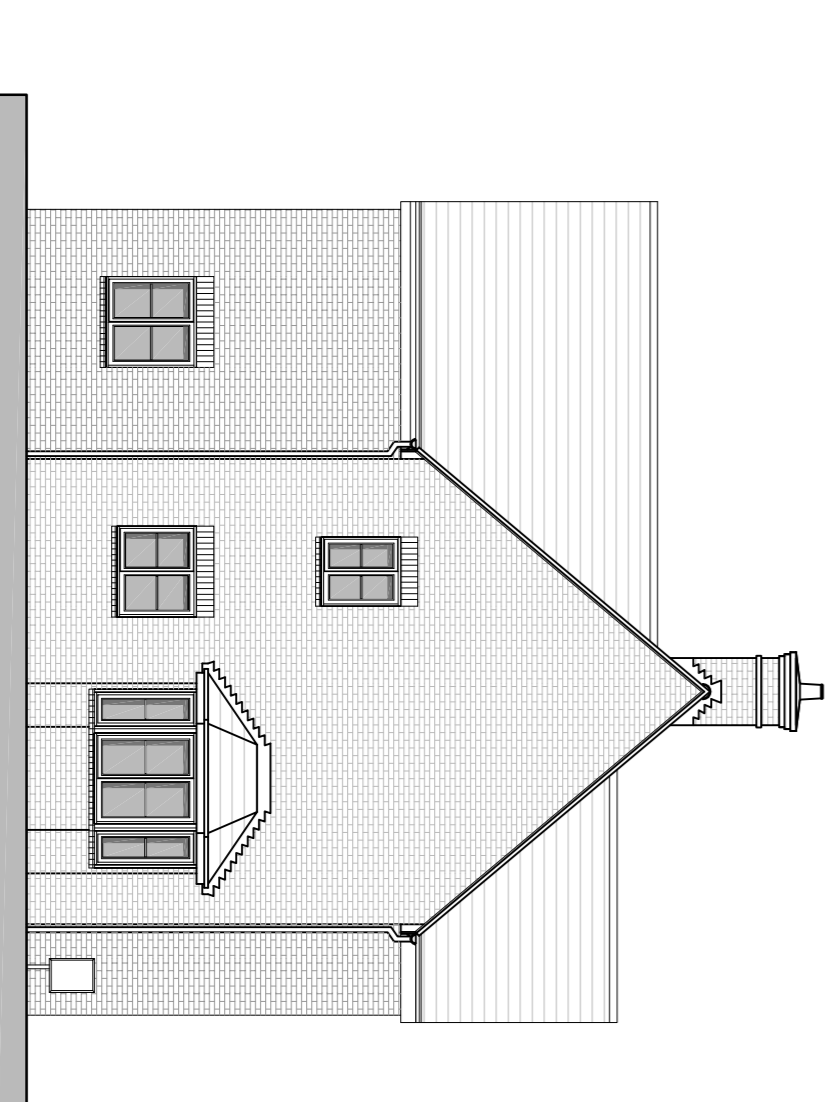

SIDE ELEVATION
TYPE K1 - BRICK
PLOT 54 & 61 READ AS HANDED)

REV	DATE	DESCRIPTION
A	16.02.16	Responing house units as indicated on Site plan.

CALA GROUP LIMITED
 Registered Office: Woodside House, Woodside Court
 The Woodlands, Woodside, Wetherby, West Yorkshire LS23 7BQ
 Tel: 01937 546400 Fax: 01937 546401
 Email: sales@calahomes.co.uk Website: www.calahomes.co.uk

CALA HOMES

Cotfield Farm, Bodicote

Plots 33 & 37 (32 & 38 Read as handed)
 Plots 54 & 61 (Read as handed)

Scale 1:100 @ A1
 Date 16.02.2016
 Drawn SK

Dwg No. CFB_PIN_101
 Rev A

