




7_F5_B_F

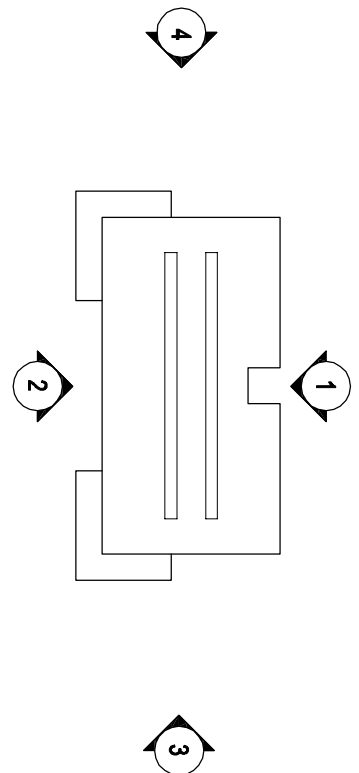

FIRST FLOOR

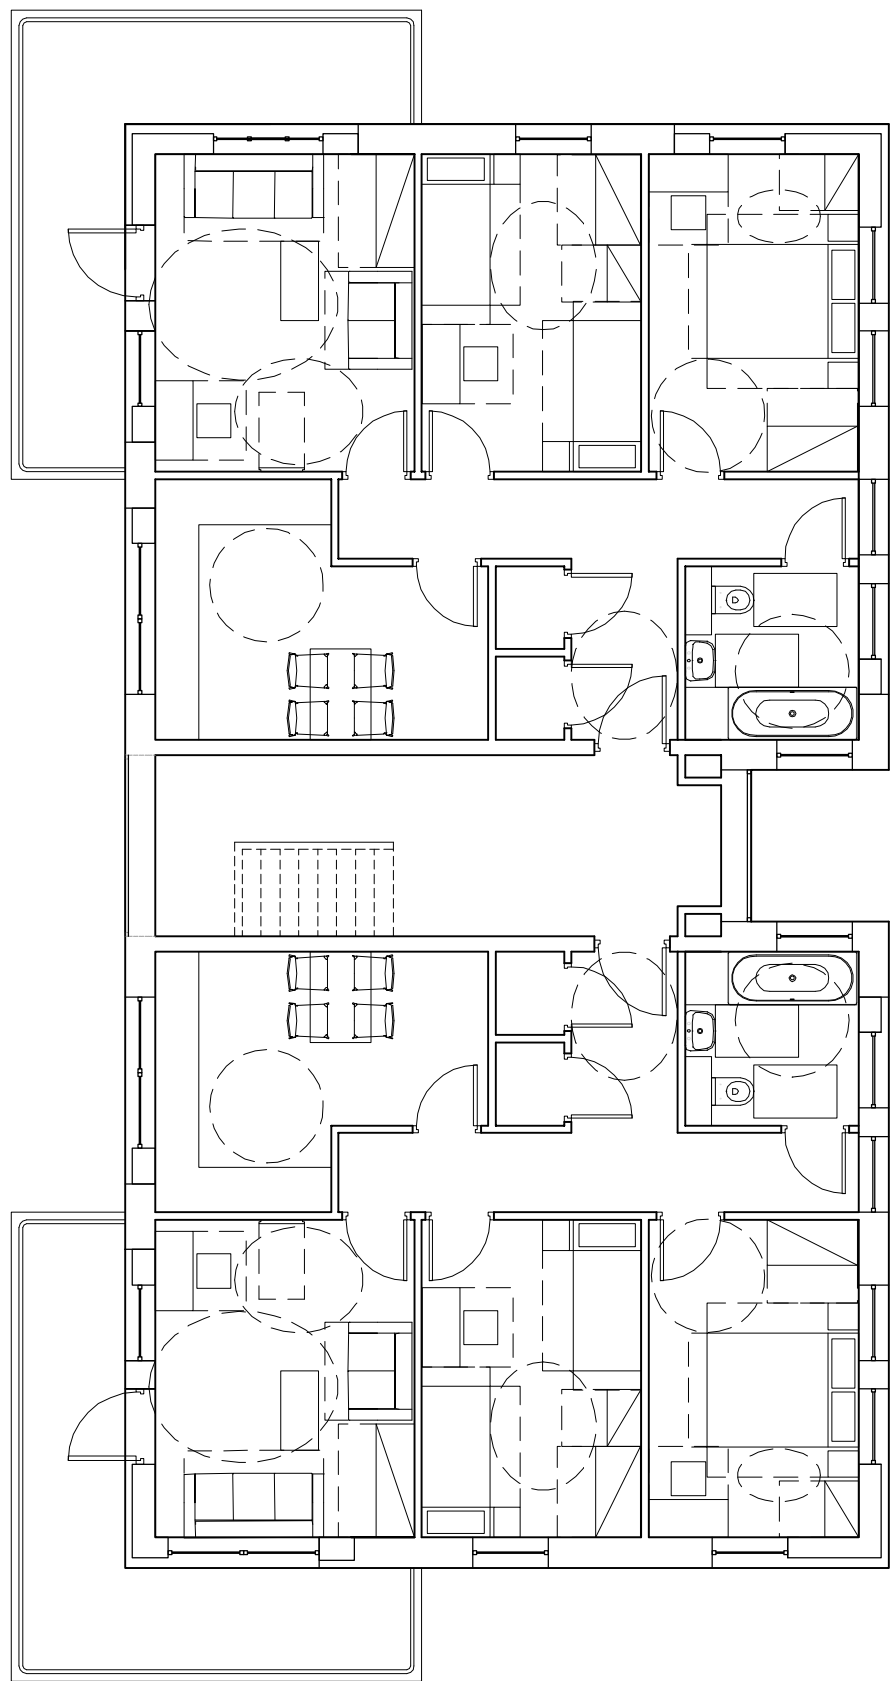

FIRST FLOOR

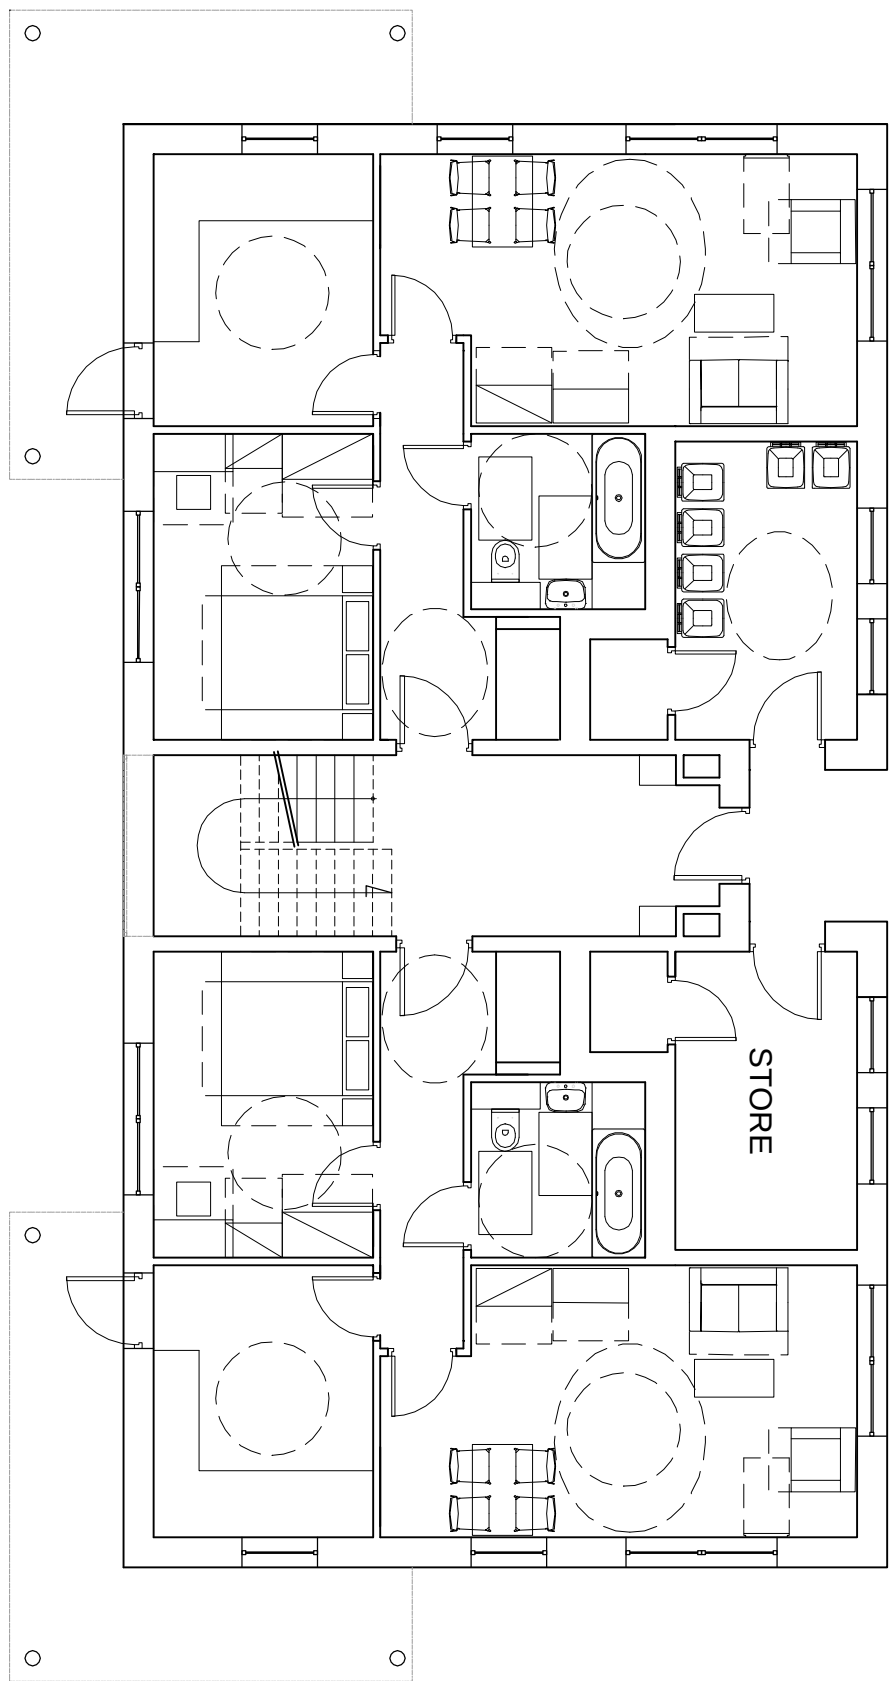

GROUND FLOOR

- LEGEND**
- 01 STONE
 - 02 BRICK
 - 03 TIMBER
 - 04 TEXTURE RENDER
 - 05 TRIPLE GLAZED WINDOWS (timber frame)
 - 06 SLATE ROOF TILE
 - 07 PV CELLS (to south facing roof)
 - 08 CONCRETE FEATURE BAND
 - 09 STUCCO RENDER PLINTH
 - 10 DOWN PIPE
 - 11 PPC METAL CANOPY
 - * VARIABLE MATERIAL (SEE MATERIALS KEY PLAN)


A2 Dominion / P3 Eco

BIMP2 PA 05_097_REV A
SCALE 1:100 @ A0
6TH APRIL 2011


1. FRONT ELEVATION




2. REAR ELEVATION

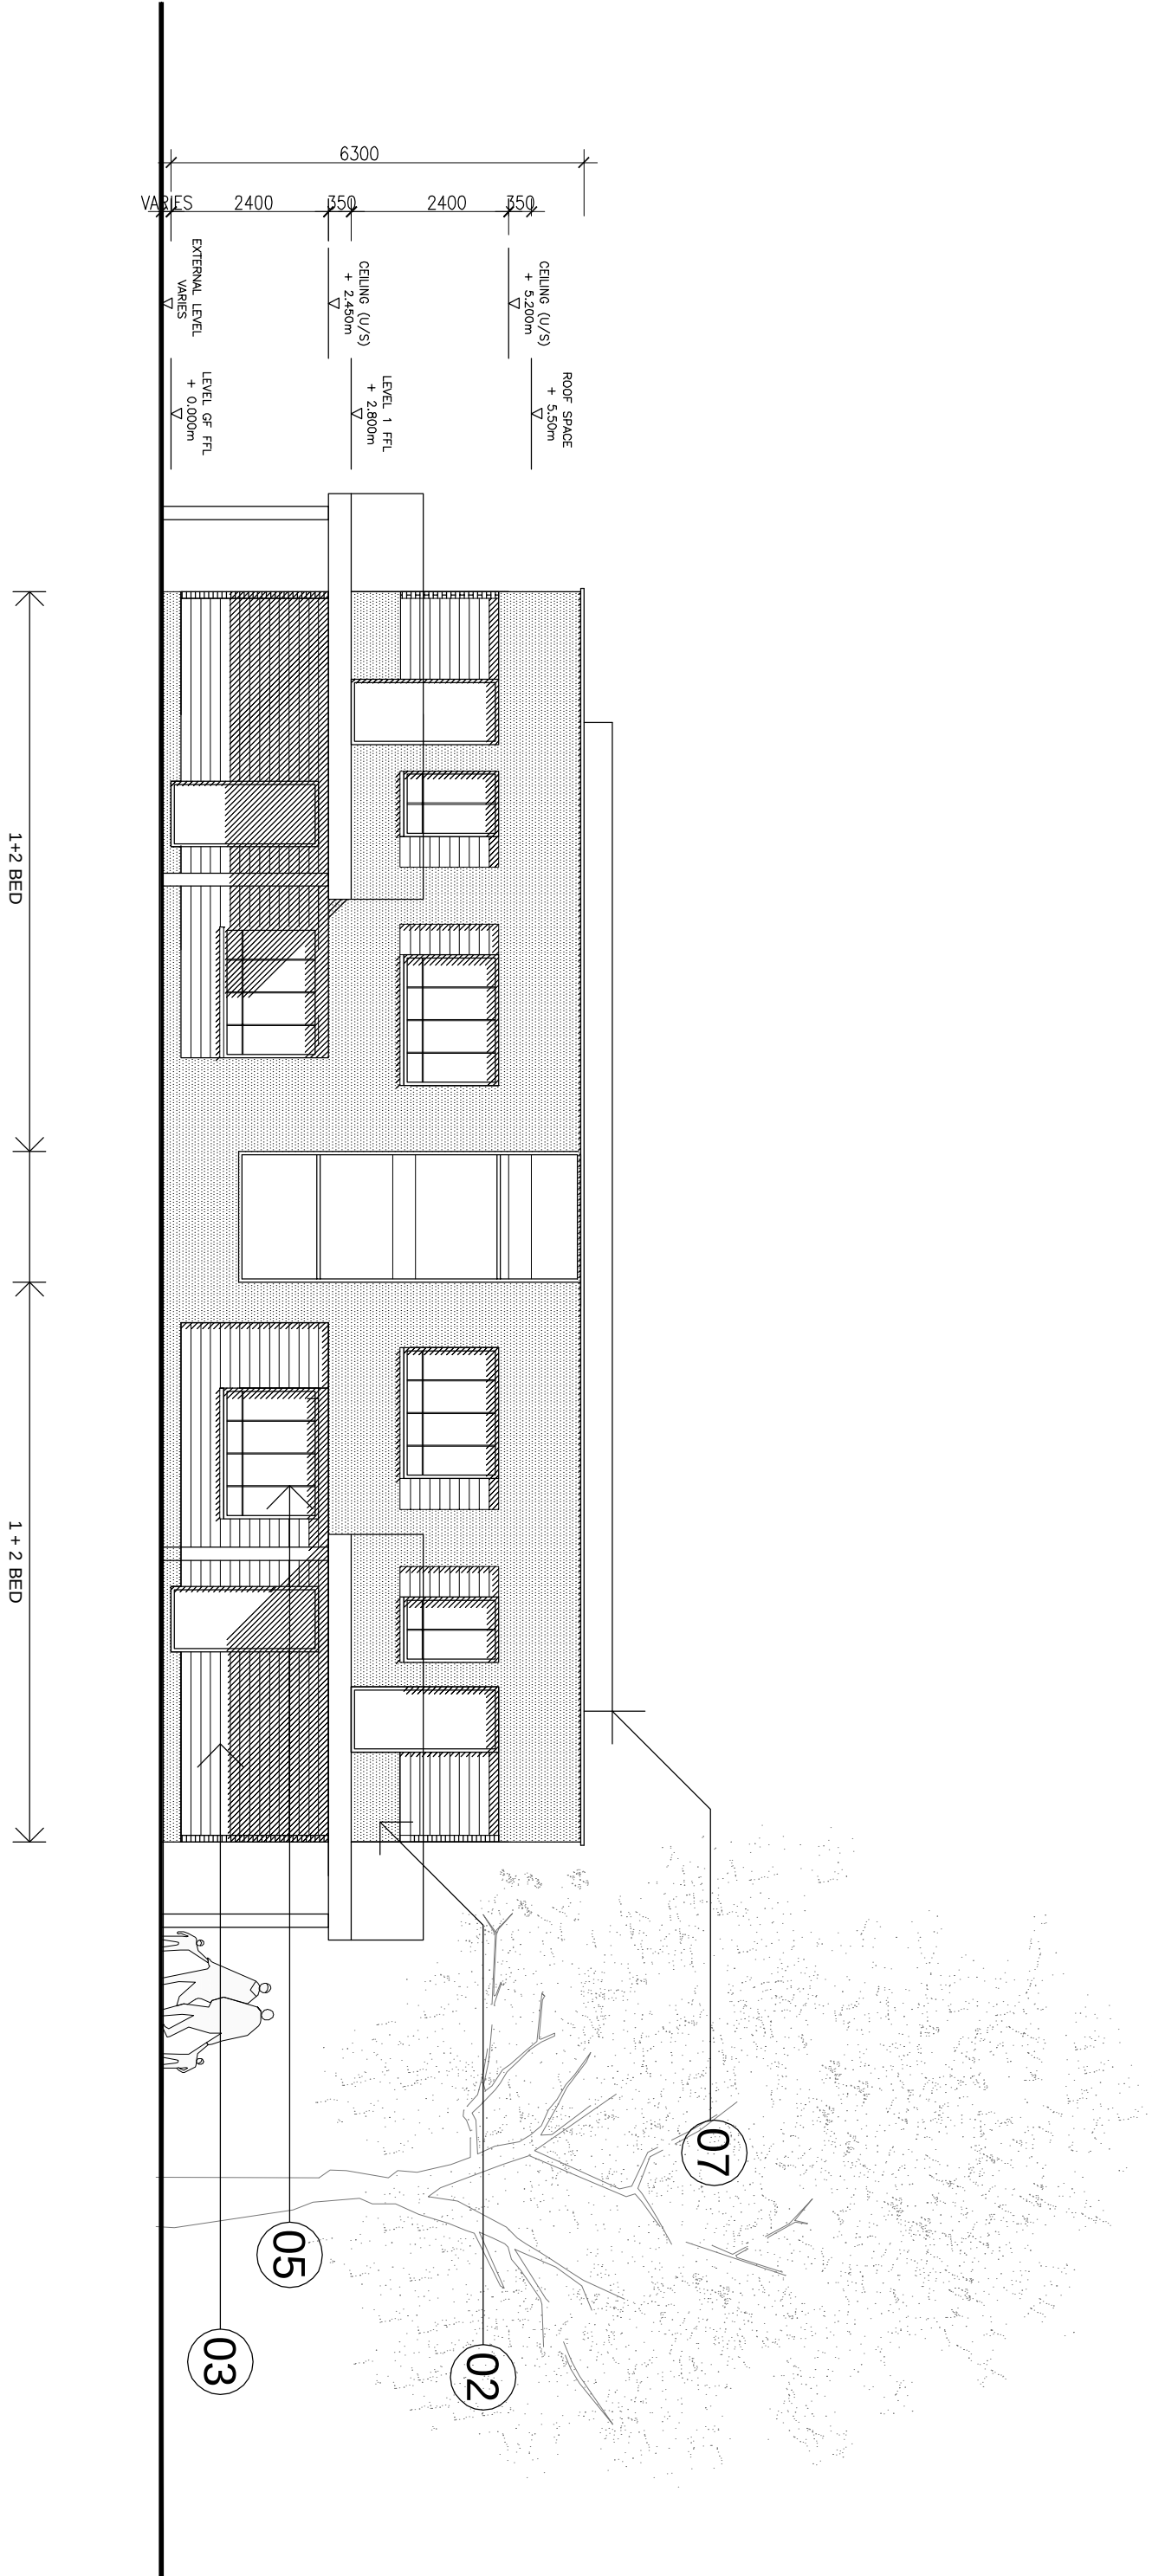

3. SIDE ELEVATION

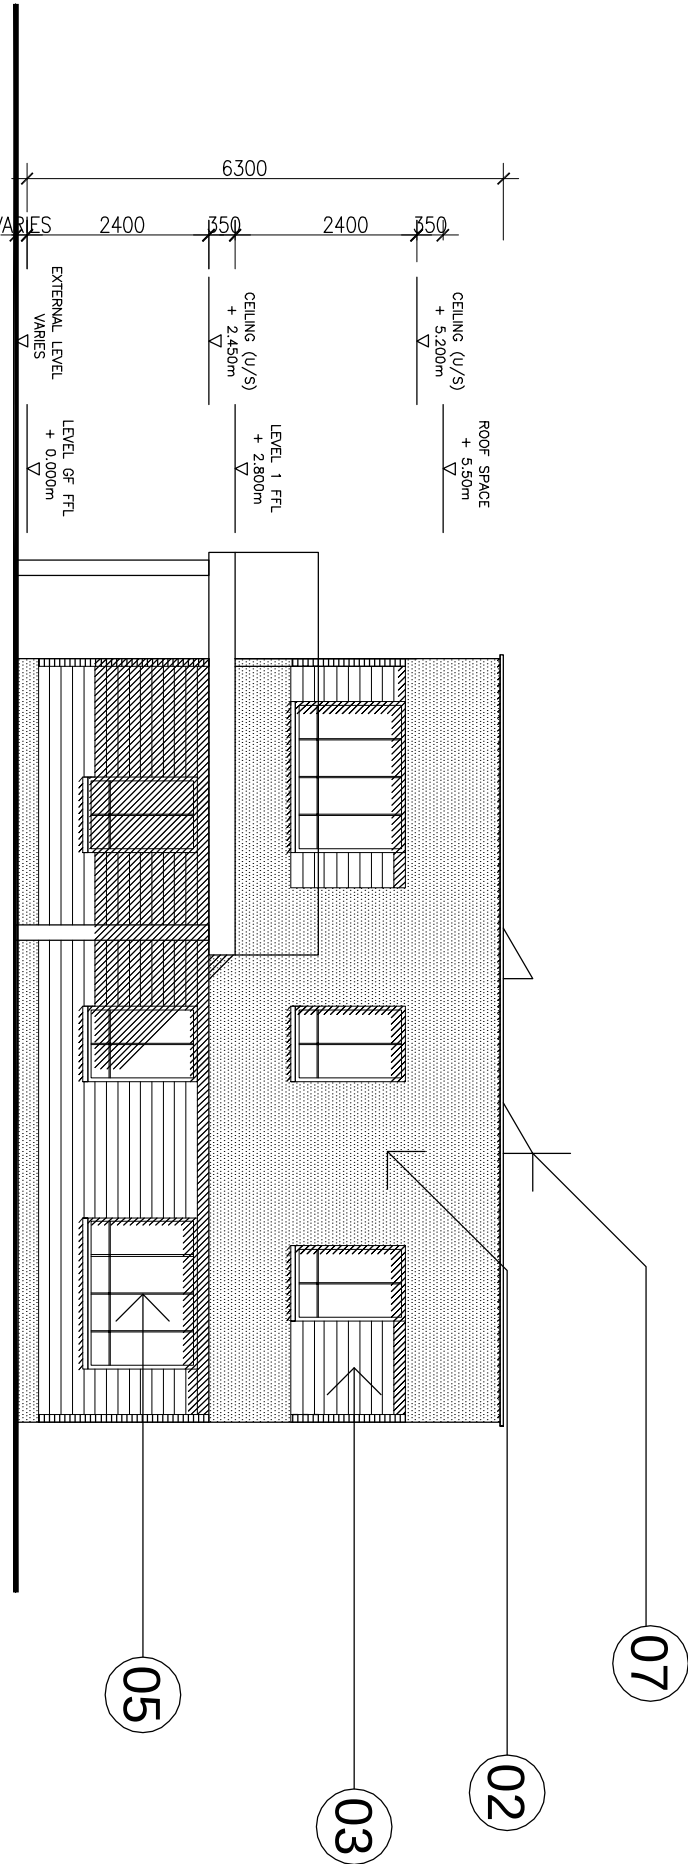

4. SIDE ELEVATION

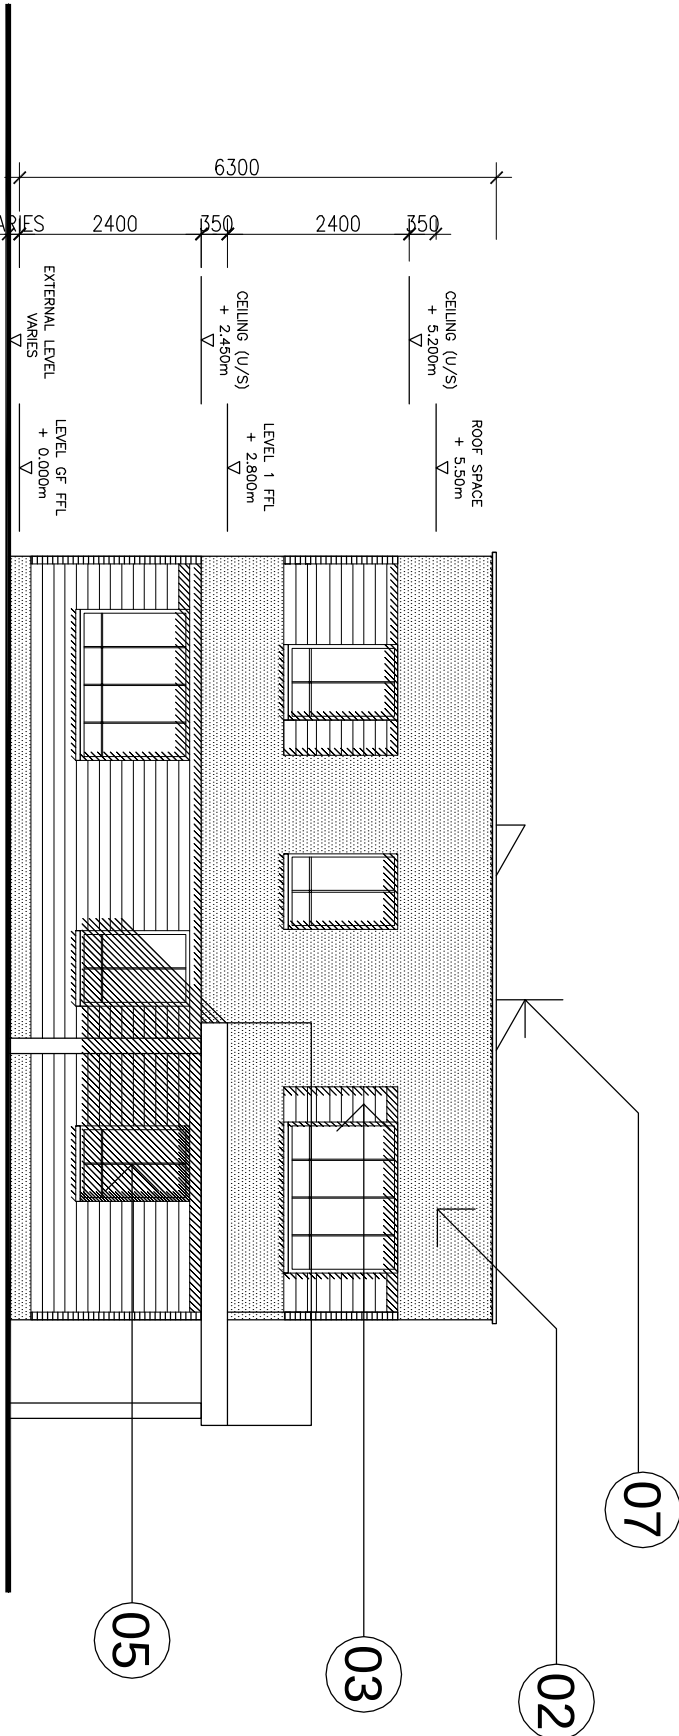

NW BICESTER EXEMPLAR DEVELOPMENT

TYPE 7: 1 + 2 BED SOCIAL FLATS (FLAT)

FARRELLS

ARCHITECTS • PLANNERS • ENGINEERS • 7 ADELPHI STREET LONDON W8 8PL
TEL: 0207 72983423 • FAX: 0207 7237029 • WWW.FARRELLS.CO.UK
© FARRELLS 2010