
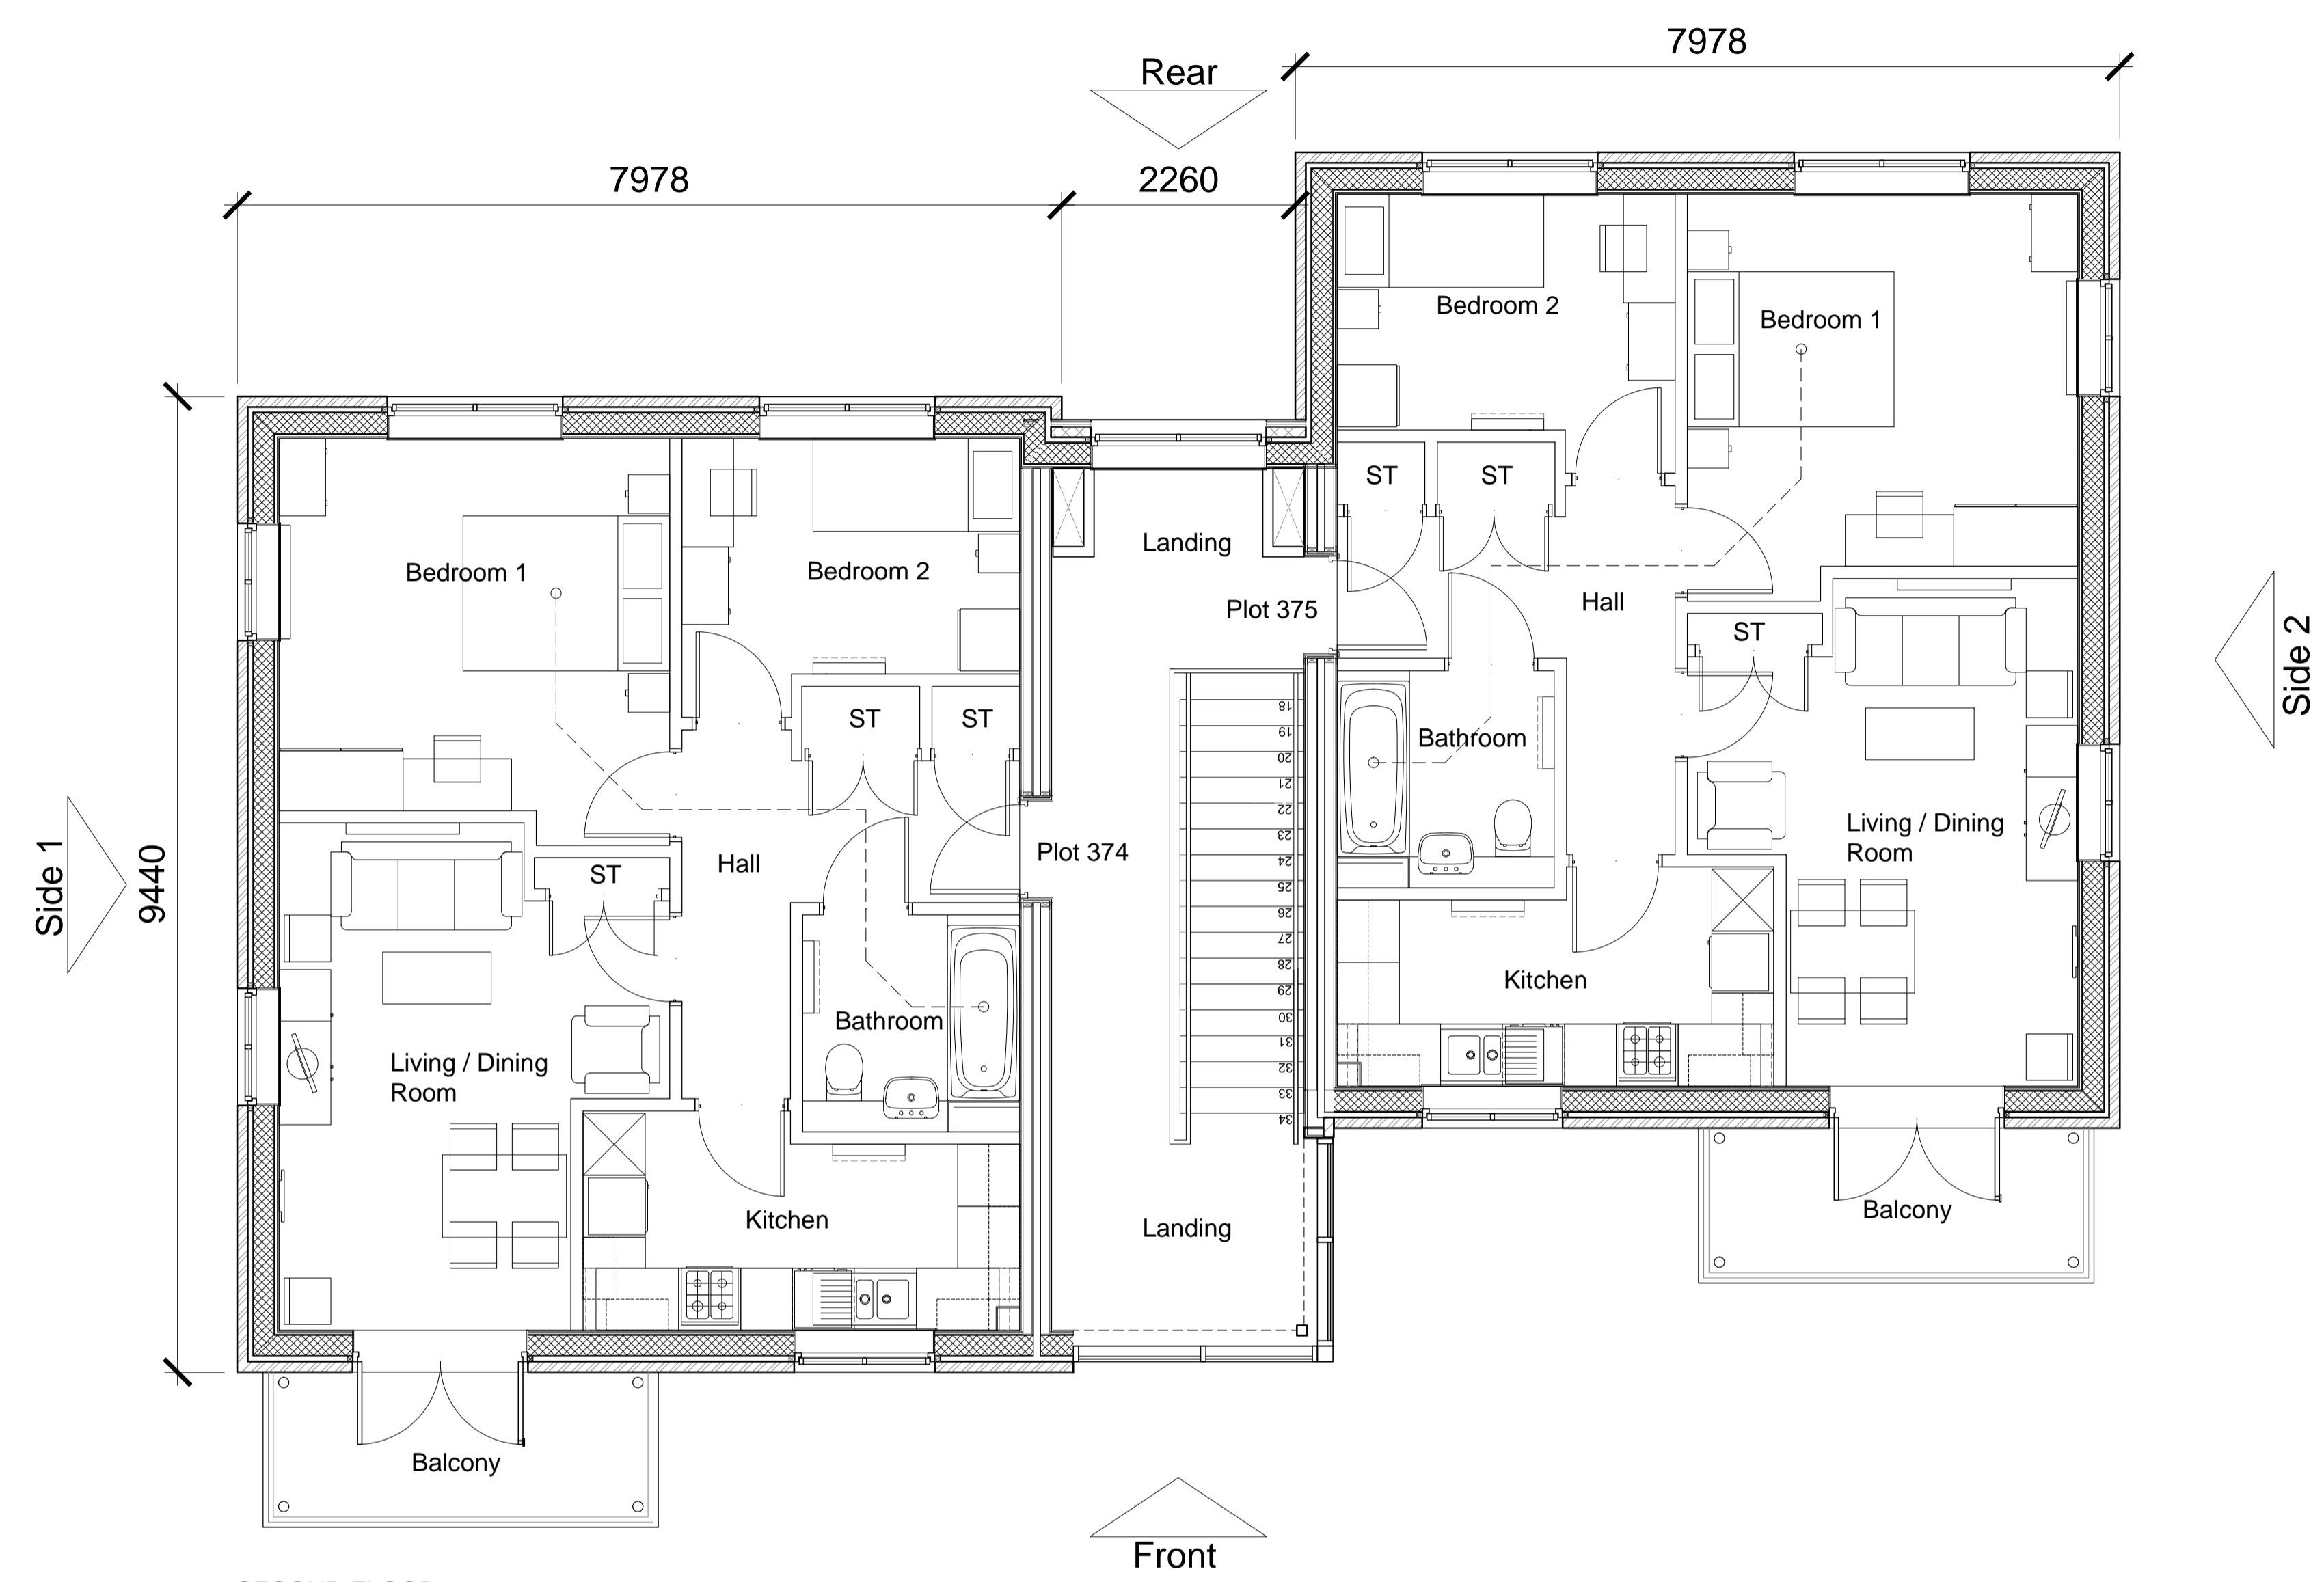


notes

- The contractor is responsible for checking dimensions, tolerances and references. Any discrepancy to be verified with the Architect before proceeding with the works.
- Where an item is covered by drawings to different scales the larger scale drawing is to be worked to.
- Do not scale drawing. Figured dimensions to be worked to in all cases.


CDM Regulations 2007  
 ALL current drawings and specifications for the project must be read in conjunction with the Designer's Hazard and Environmental Assessment Record.

Notes:  
 For elevations please refer to drawing AA2699C/4.1/224

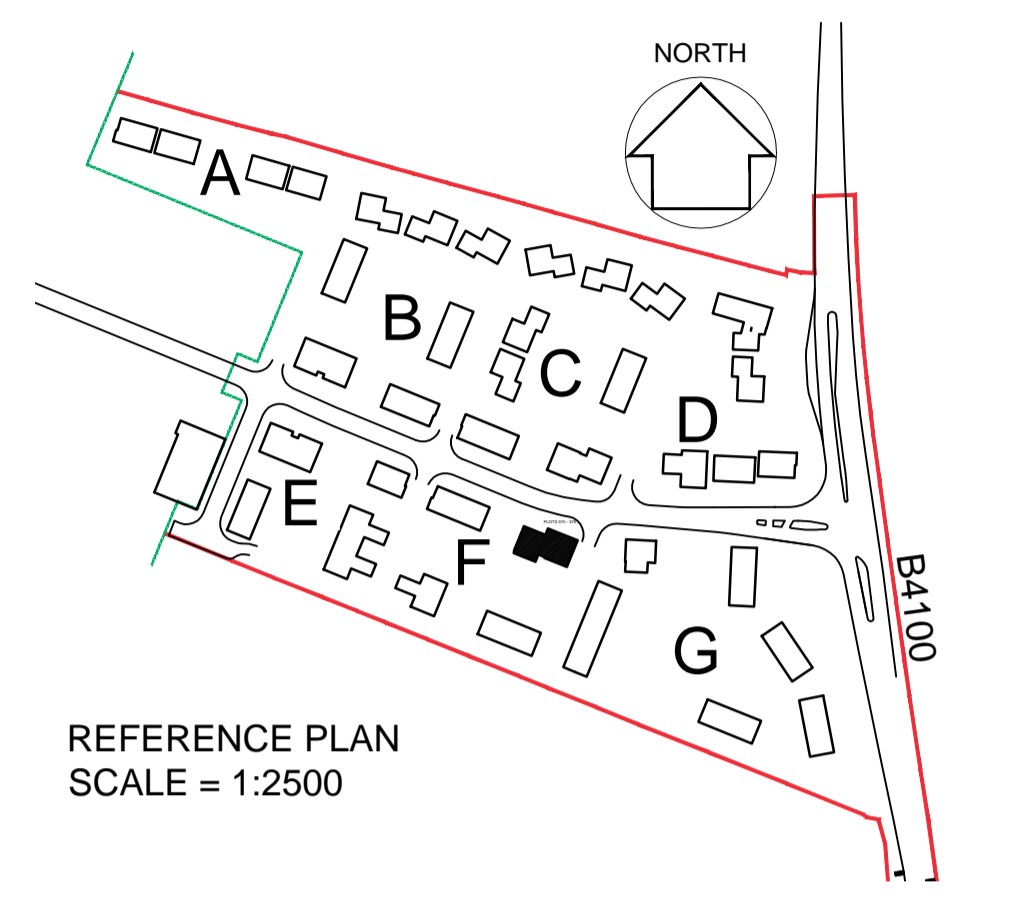

SECOND FLOOR

- TYPE - 7
- WALLS - Render + timber cladding blocks to 1st & 2nd floor
- ROOF - Flat

 

| 22-01-13 | A   | Minor amendments status changed to planning |
|----------|-----|---|
|          |     | DGH/JW                                      |
| date     | rev | revision/author/checker                     |

purpose of issue  
**PLANNING**

project  
**BICESTER ECO TOWN  
 EXEMPLAR SITE**

drawing  
**GA 2ND. FLOOR PLAN  
 PLOTS 370 -375**

|            |                   |         |          |
|------------|-------------------|---------|----------|
| drawing no | AA2699C/4.1/324-3 | rev     | A        |
| drawn      | ILA               | checked |          |
| scale @ A1 | 1:50              | date    | JAN 2013 |

PRP Architects ©  
 10 Lindsey Street  
 Smithfield  
 London  
 EC1A 9EP  
 T +44 (0)20 7653 1200  
 F +44 (0)20 7653 1201  
 ion.prp@prparchitects.co.uk