


notes

- The contractor is responsible for checking dimensions, tolerances and references. Any discrepancy to be verified with the Architect before proceeding with the works.
- Where an item is covered by drawings to different scales the larger scale drawing is to be worked to.
- Do not scale drawing. Figured dimensions to be worked to in all cases.


CDM Regulations 2007

ALL current drawings and specifications for the project must be read in conjunction with the Designer's Hazard and Environmental Assessment Record.


Notes:  
For elevations please refer to drawing AA2699C/4.1/220

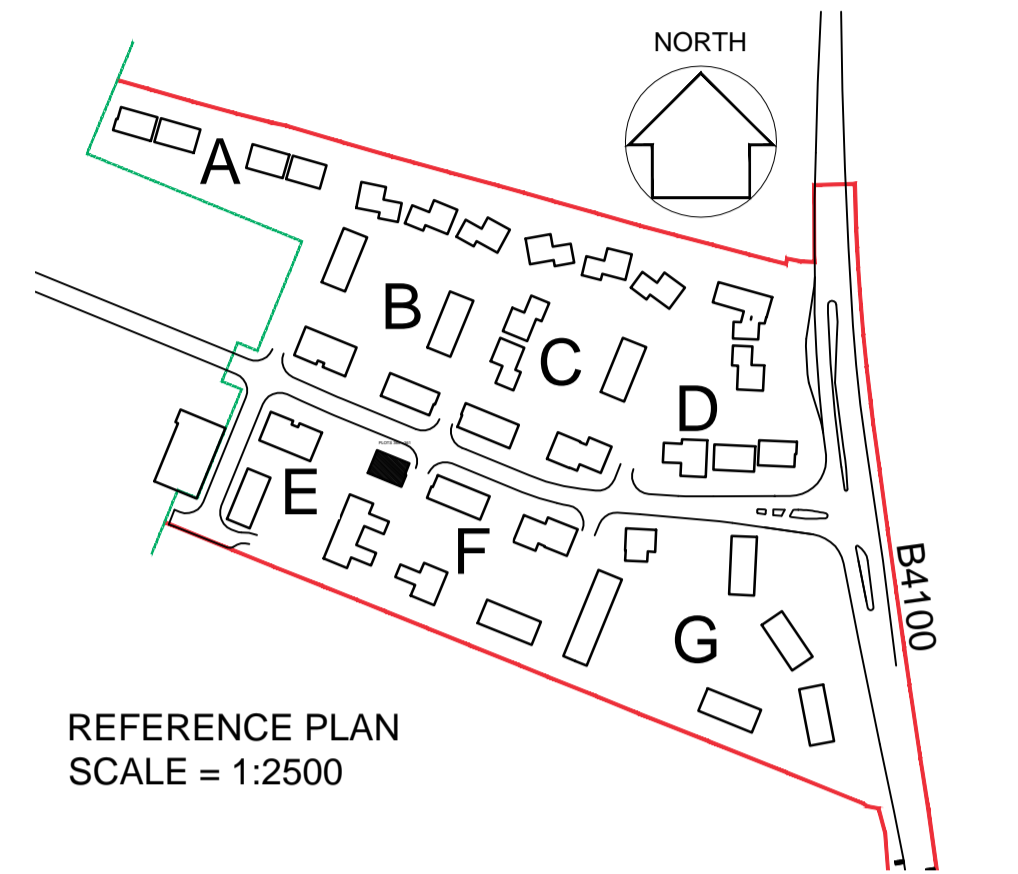

REFERENCE PLAN  
SCALE = 1:2500

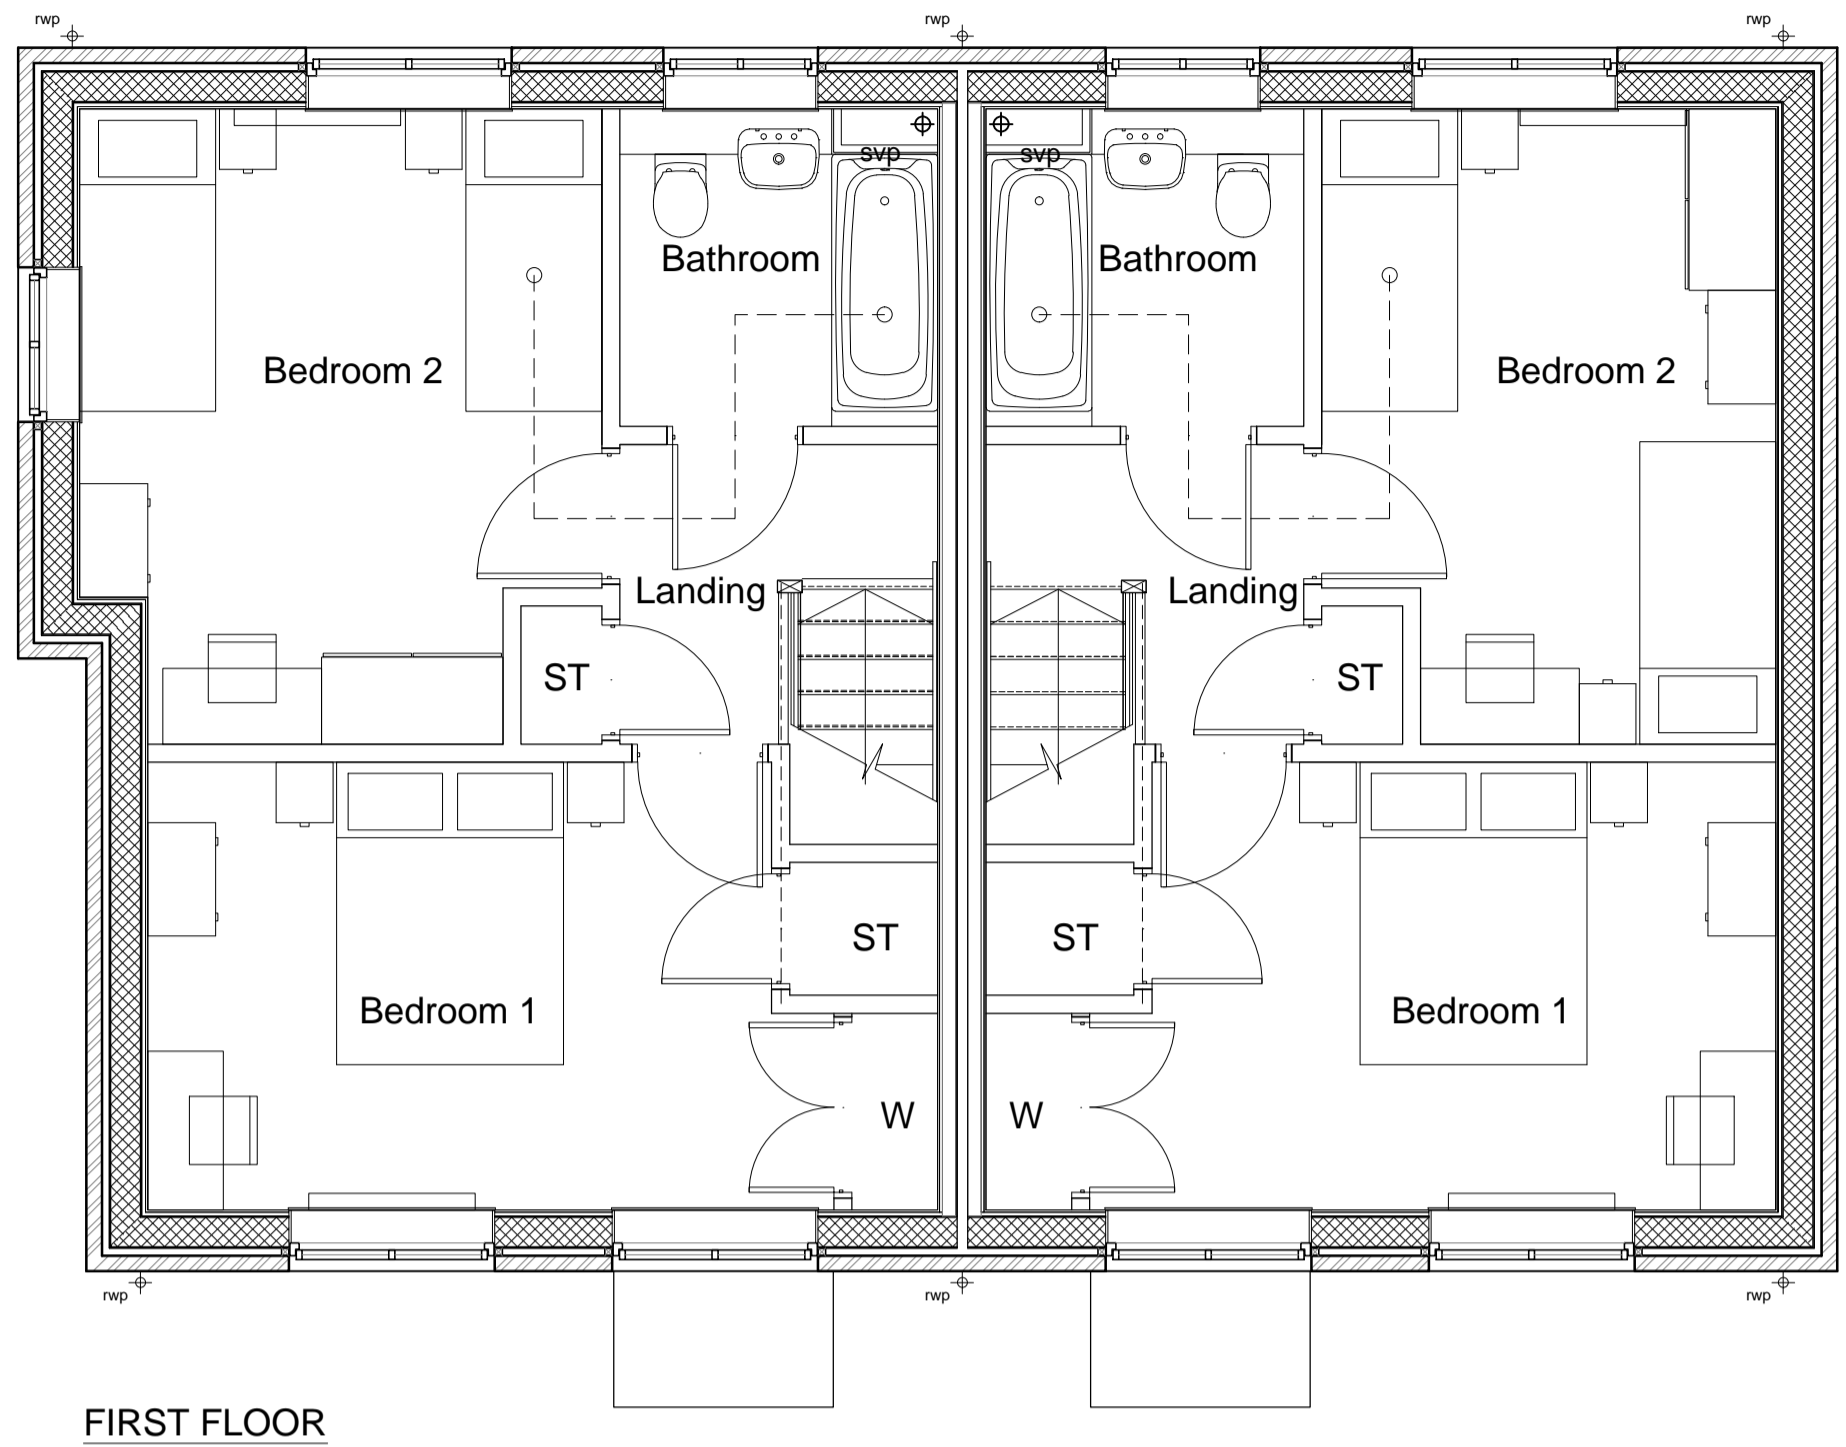

FIRST FLOOR

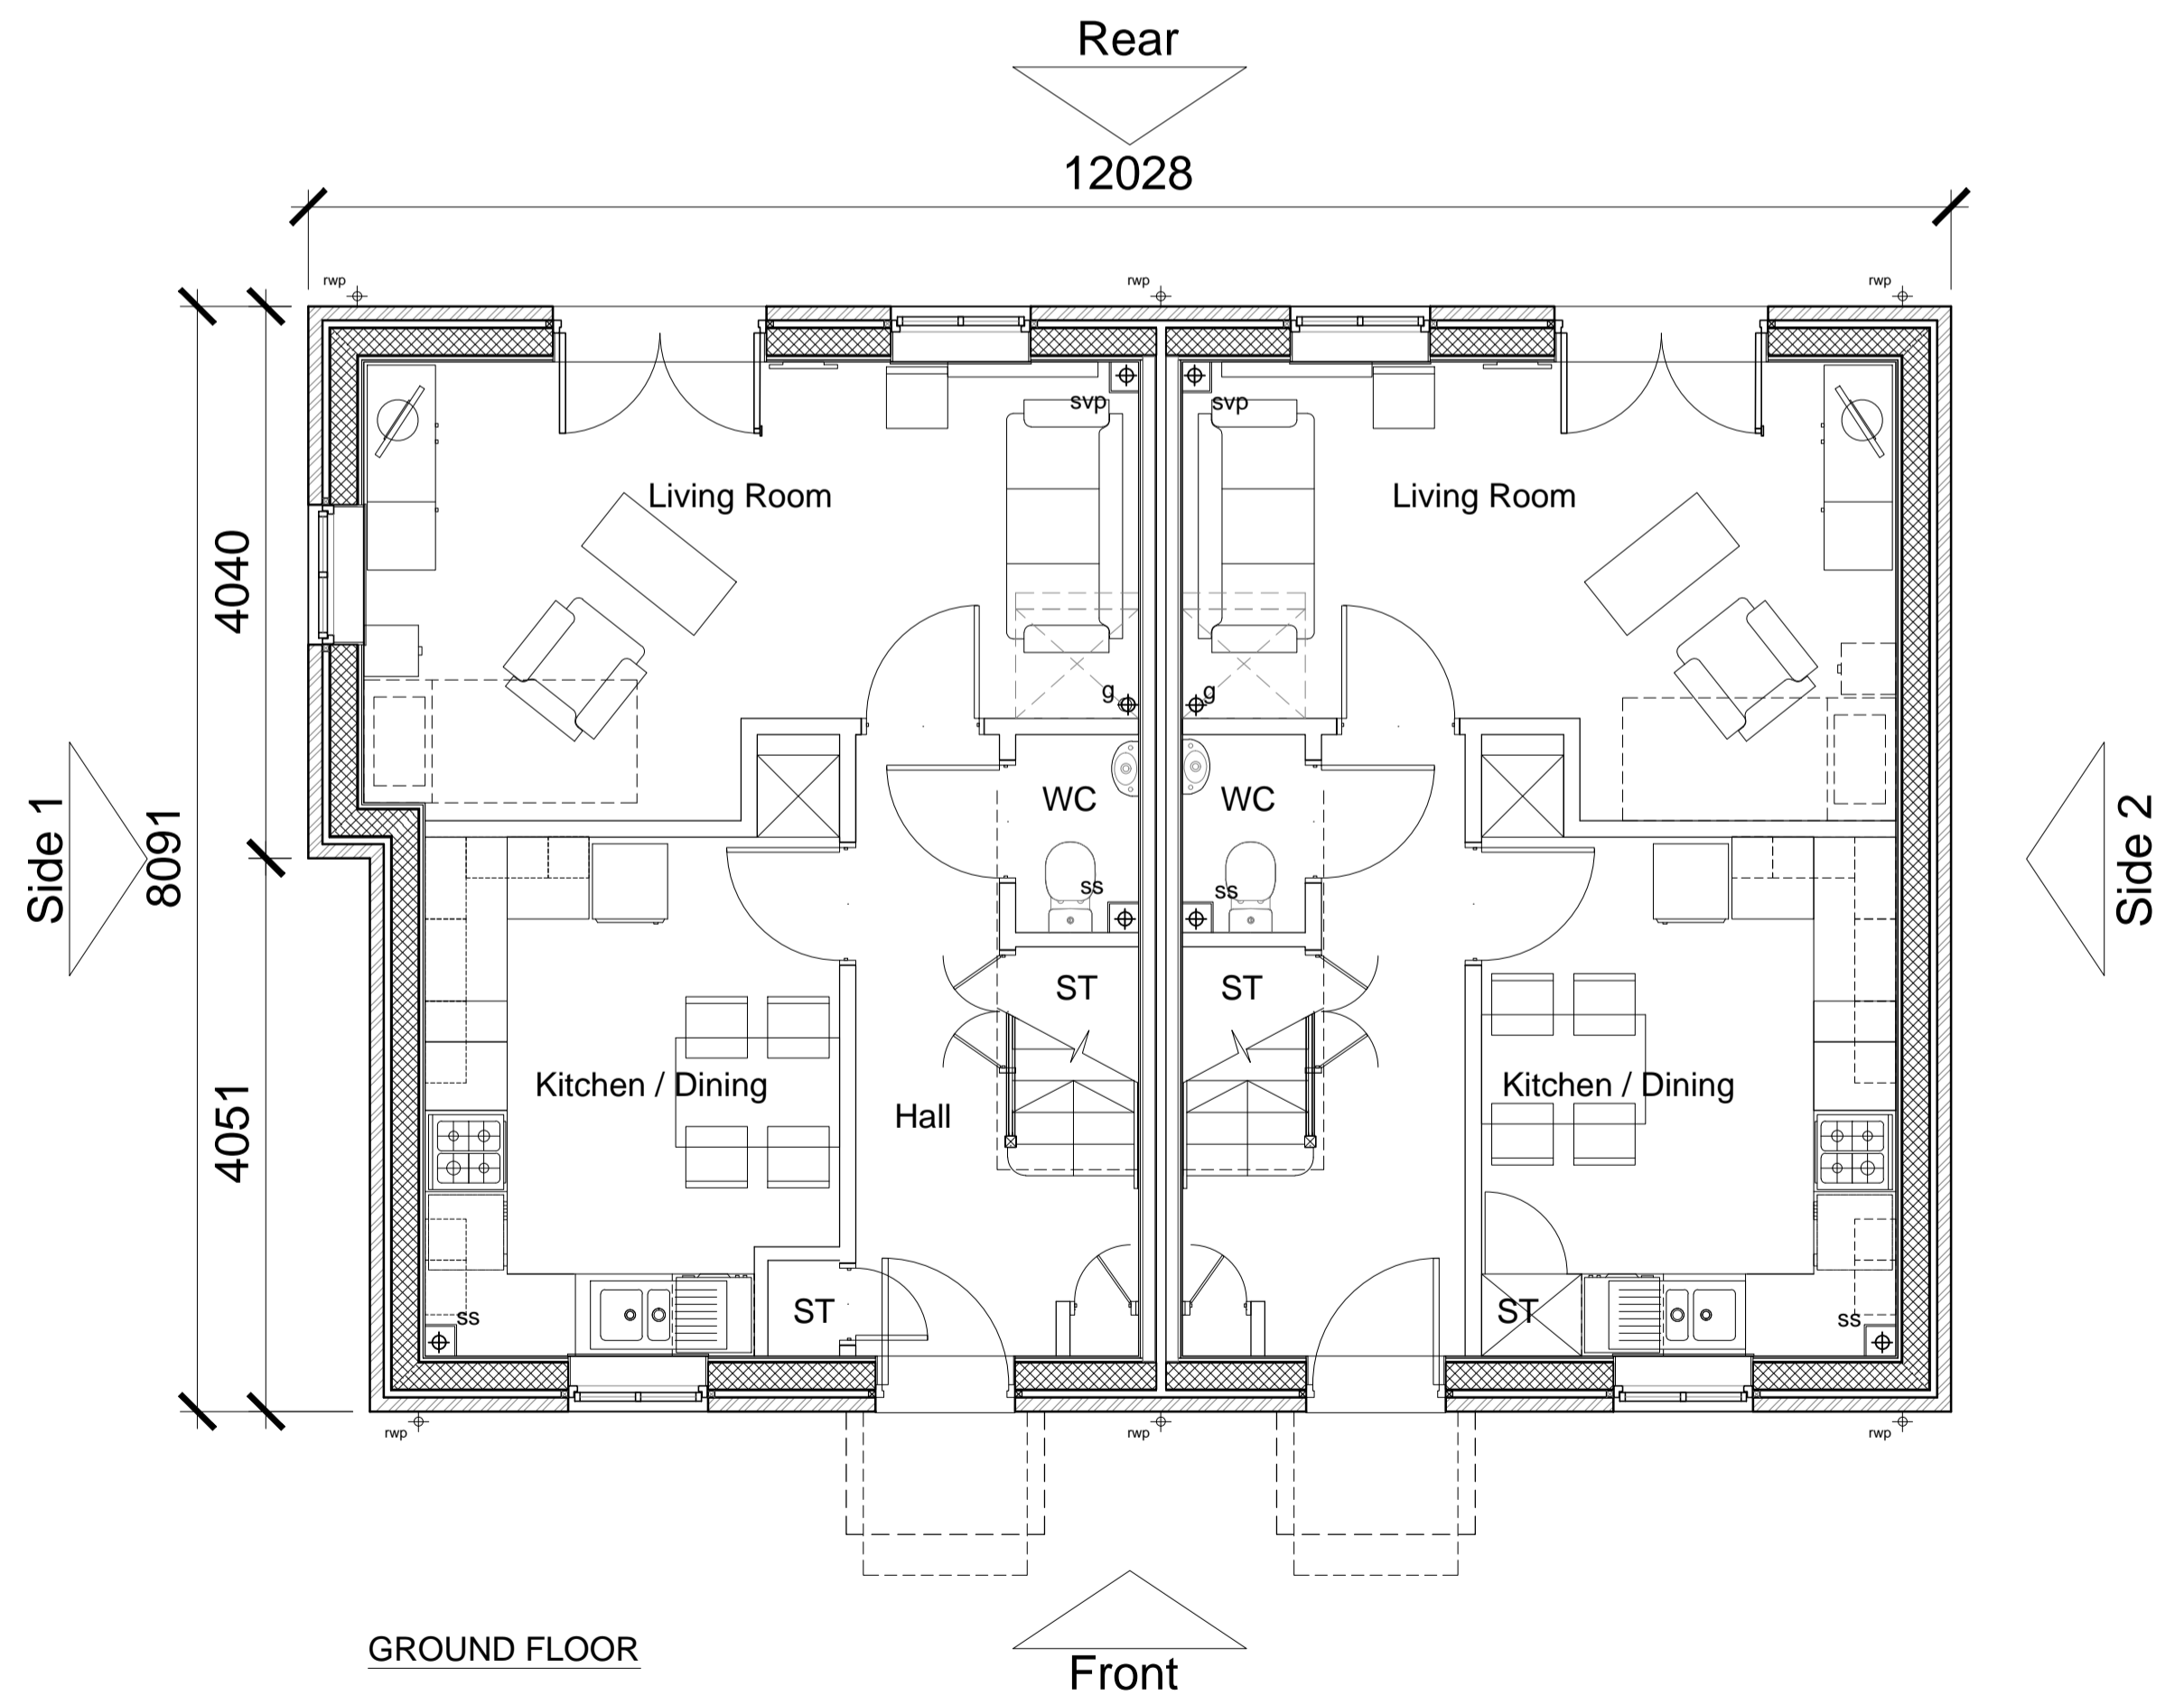


GROUND FLOOR

**Plot 361**  
2 Bed 4 Person - Affordable

TYPE - 1  
WALLS - Bekstone  
ROOF - Linear [Slate]

**Plot 360**  
2 Bed 4 Person - Affordable

 

22-01-13	A	Minor amendments status changed to planning
		DGH/JW
date	rev	revision/author/checker

purpose of issue	PLANNING
project	BICESTER ECO TOWN EXEMPLAR SITE
drawing	GA FLOOR PLANS PLOTS 360 & 361

drawing no	AA2699C/4.1/320	rev	A
drawn	ILA	checked	
scale @ A1	1:50	date	JAN 2013

PRP Architects ©  
10 Lindsey Street  
Smithfield  
London  
EC1A 9EP  
T +44 (0)20 7653 1200  
F +44 (0)20 7653 1201  
lon.prp@prparchitects.co.uk