
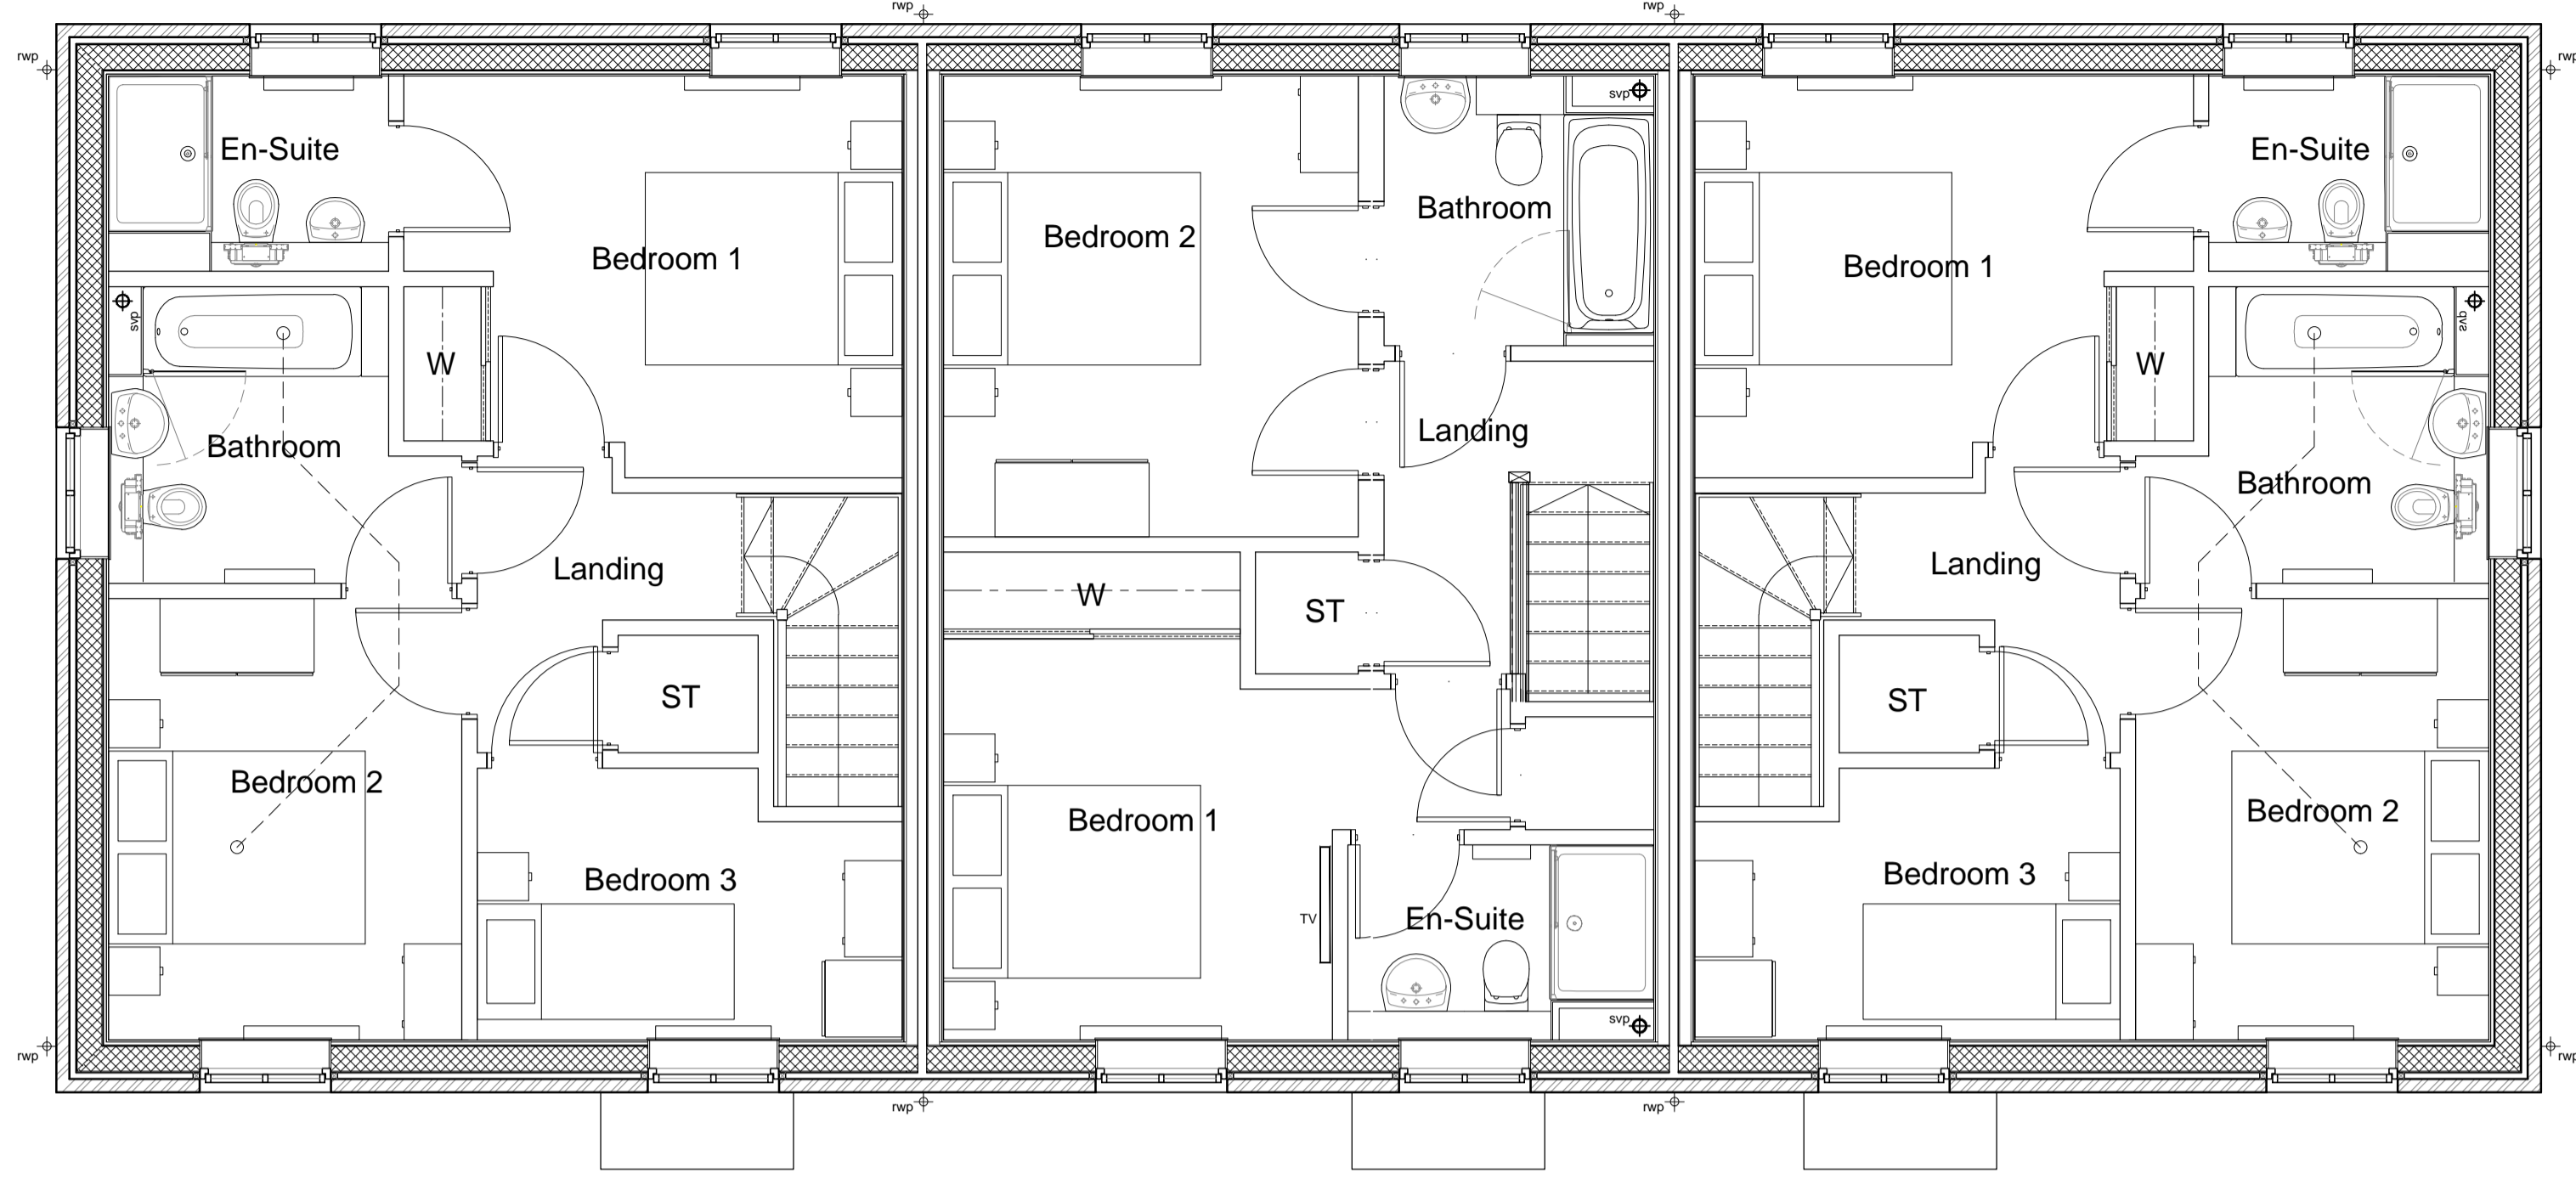


notes


- The contractor is responsible for checking dimensions, tolerances and references. Any discrepancy to be verified with the Architect before proceeding with the works.
- Where an item is covered by drawings to different scales the larger scale drawing is to be worked to.
- Do not scale drawing. Figured dimensions to be worked to in all cases.

CDM Regulations 2007  
 ALL current drawings and specifications for the project must be read in conjunction with the Designer's Hazard and Environmental Assessment Record.

Notes:  
 For elevations please refer to drawing AA2699C/4.1/216

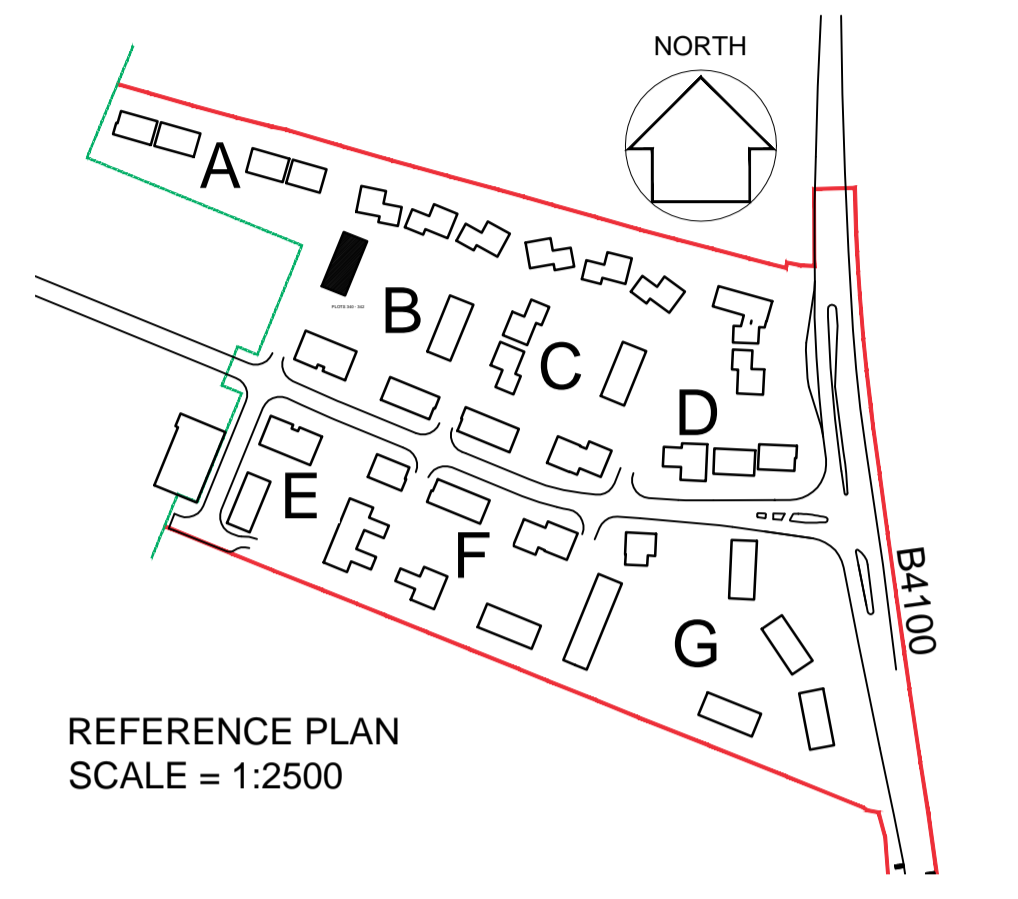


FIRST FLOOR

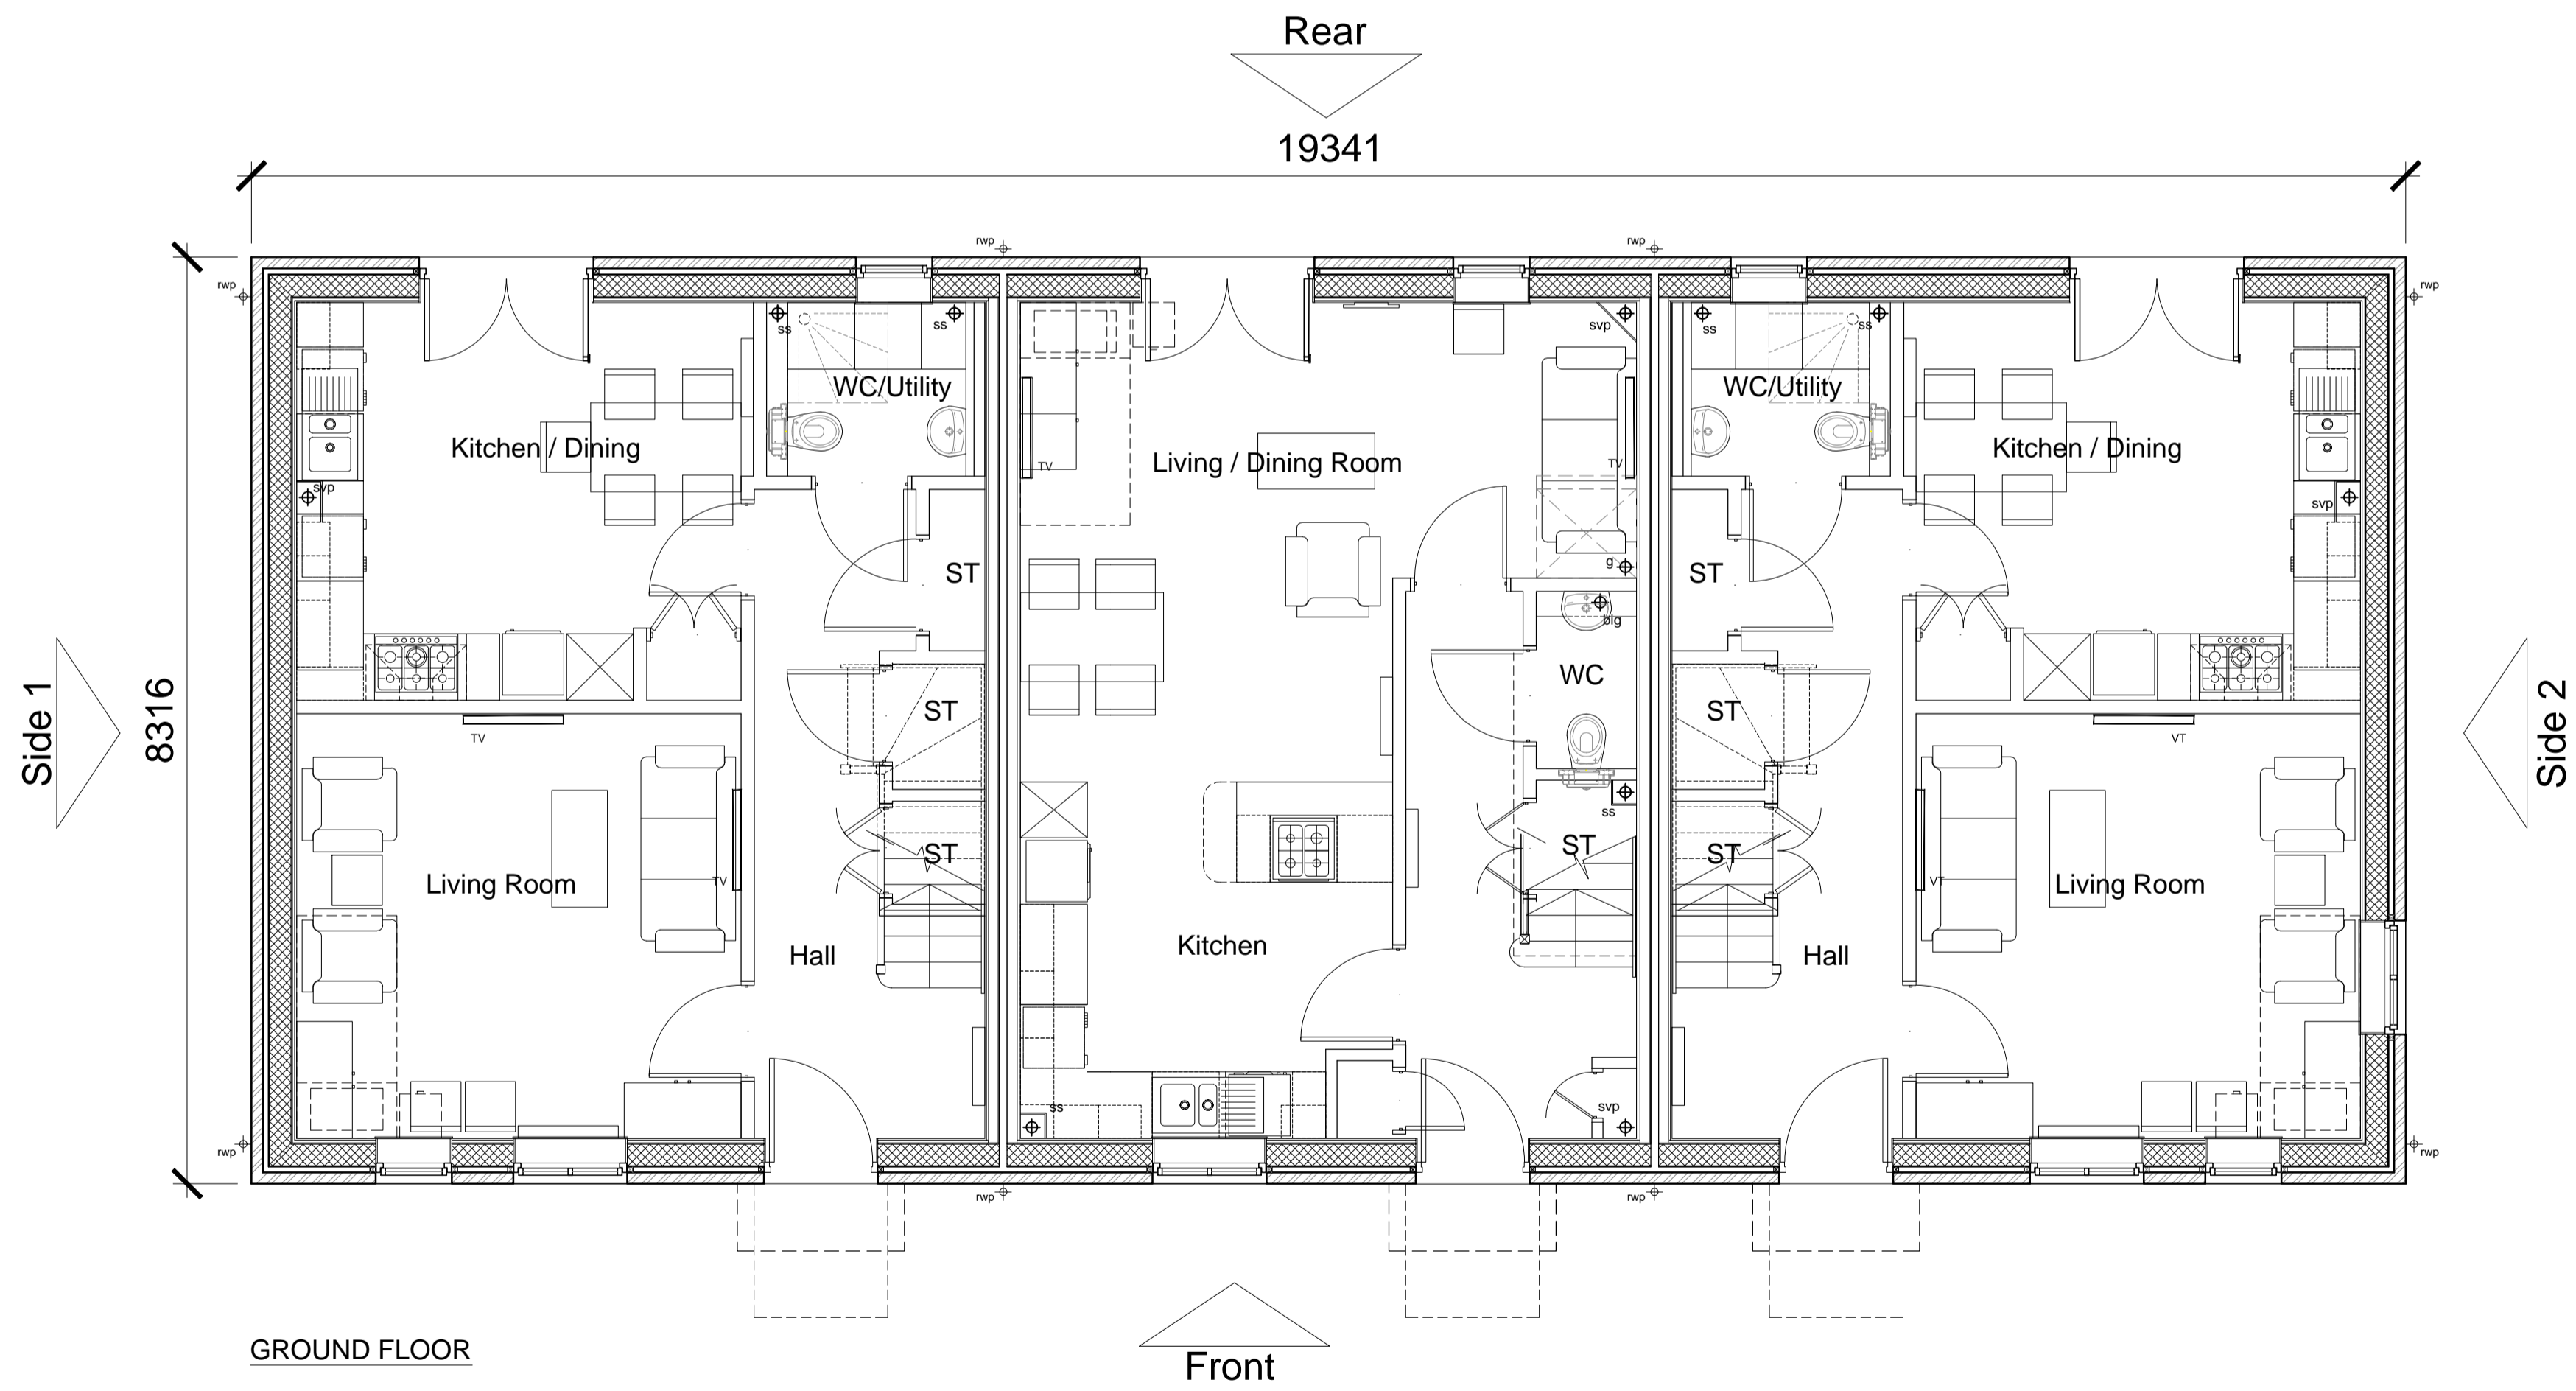

GROUND FLOOR

**Plot 340** 3 Bed 5 Person [V] - Private  
**Plot 341** 2 Bed 4 Person [V1] - Private  
**Plot 342** 3 Bed 5 Person [V] - Private

TYPE - 3  
 WALLS - Render  
 ROOF - Gable [Slate]

 

22-01-13	A	Minor amendments status changed to planning
		DGH/JW
date	rev	revision/author/checker

purpose of issue  
**PLANNING**

project  
**BICESTER ECO TOWN  
 EXEMPLAR SITE**

drawing  
**GA FLOOR PLANS  
 PLOTS 340 - 342**

drawing no	rev
AA2699C/4.1/316	A
drawn	checked
ILA	
scale @ A1 1:50	date
	JAN 2013

PRP Architects ©  
 10 Lindsey Street  
 Smithfield  
 London  
 EC1A 9EP  
 T +44 (0)20 7653 1200  
 F +44 (0)20 7653 1201  
 ion.prp@prparchitects.co.uk