

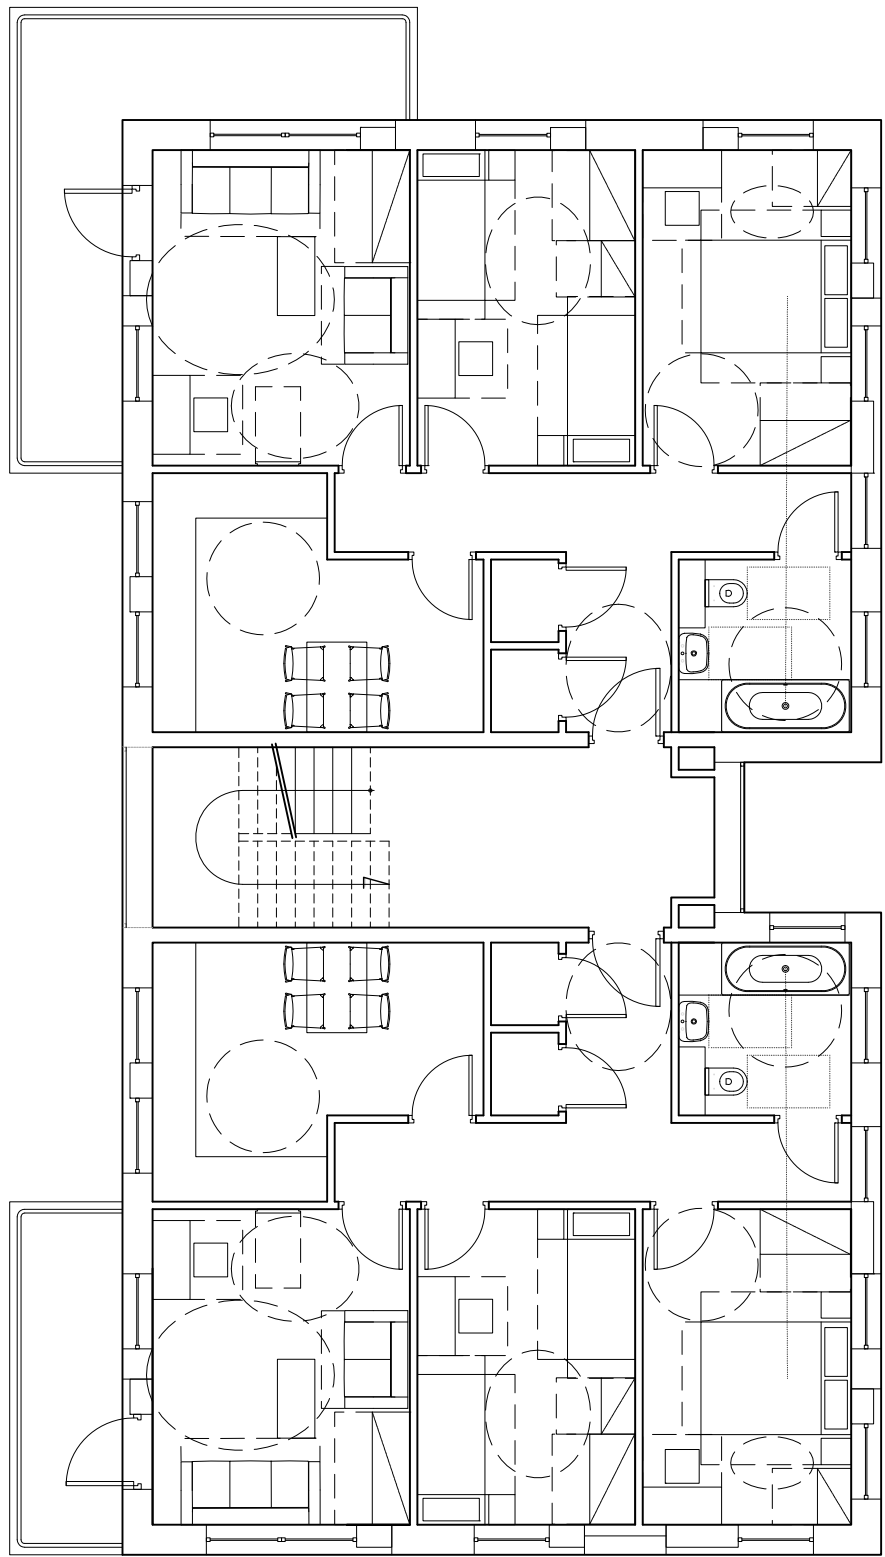


7_F4_B_F


7_F3_B_F (same but handed)

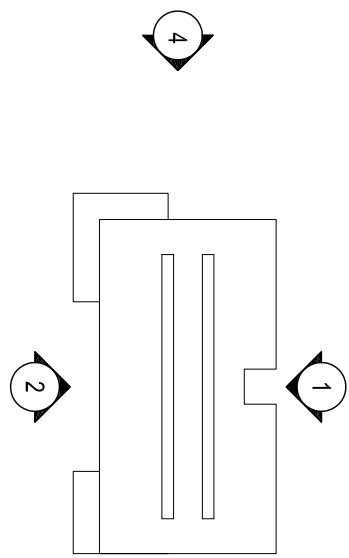

SECOND FLOOR

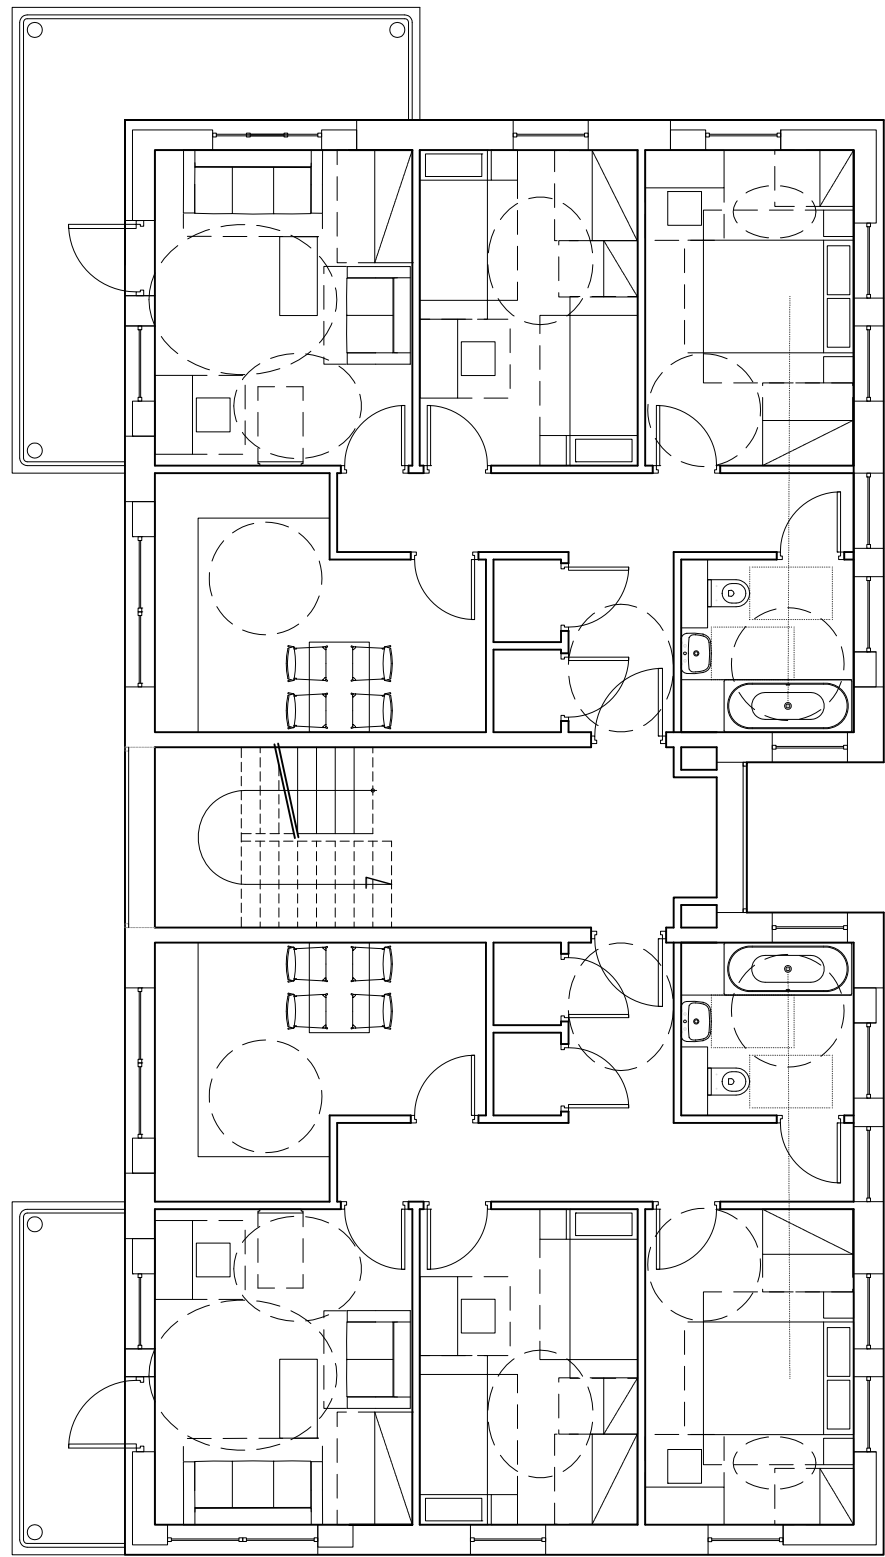

FIRST FLOOR

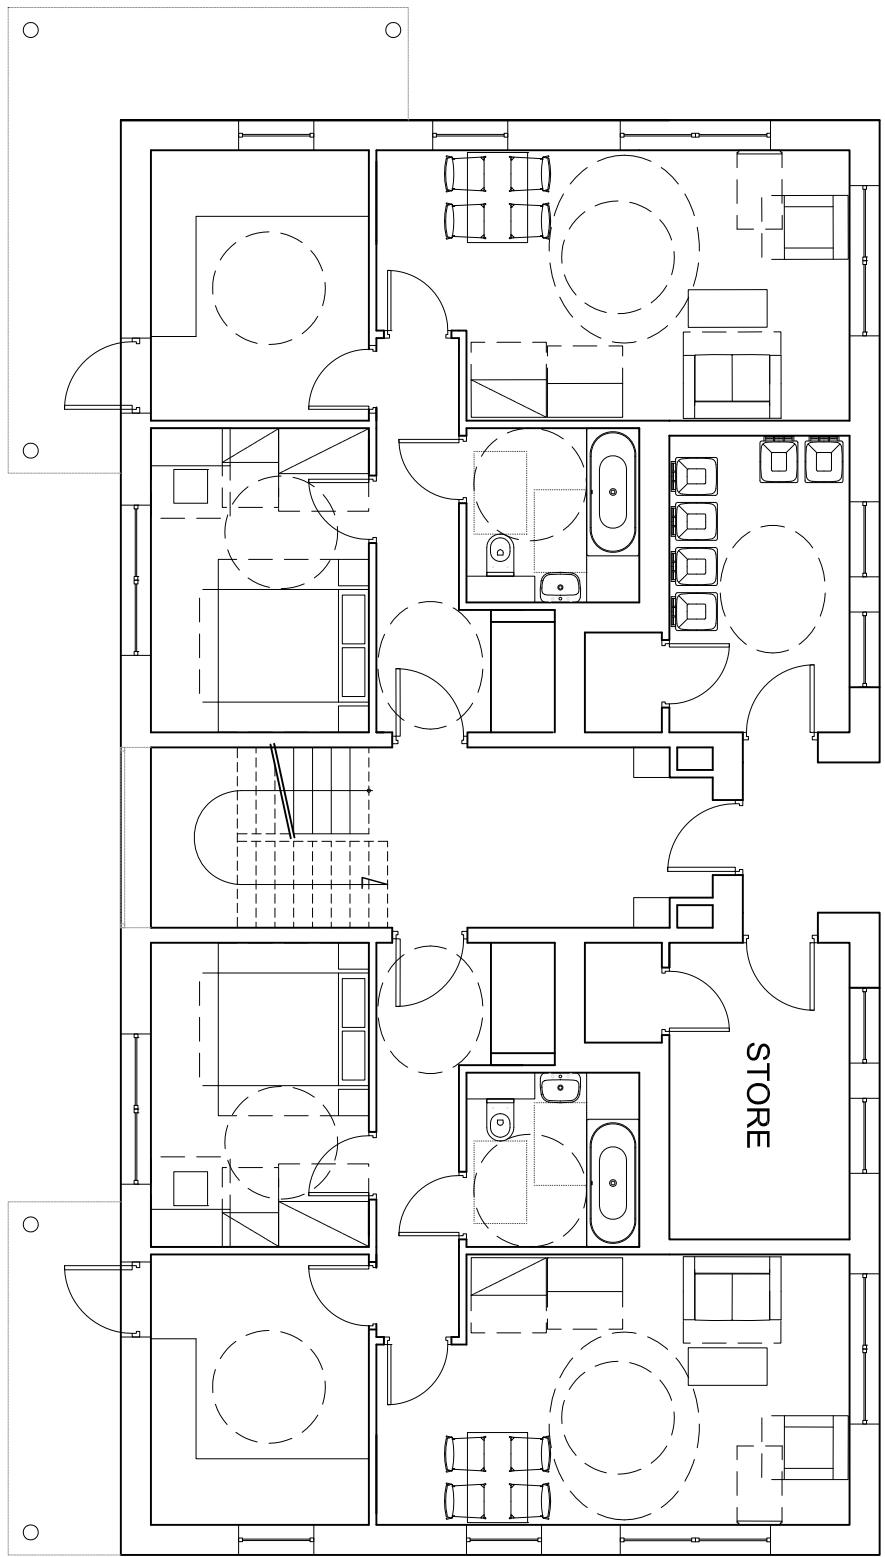


GROUND FLOOR


- LEGEND**
- 01 STONE
 - 02 BRICK
 - 03 TIMBER
 - 04 TEXTURE RENDER
 - 05 TRIPLE GLAZED WINDOWS (timber frame)
 - 06 SLATE ROOF TILE
 - 07 PV CELLS (to south facing roof)
 - 08 CONCRETE FEATURE BAND
 - 09 STUCCO RENDER PLINTH
 - 10 DOWN PIPE
 - 11 PPC METAL CANOPY
 - * VARIABLE MATERIAL (SEE MATERIALS KEY PLAN)

A2 Dominion / P3 Eco


BIMP2 PA 05_096_REV C
SCALE 1:100 @ A0
10TH MAY 2011

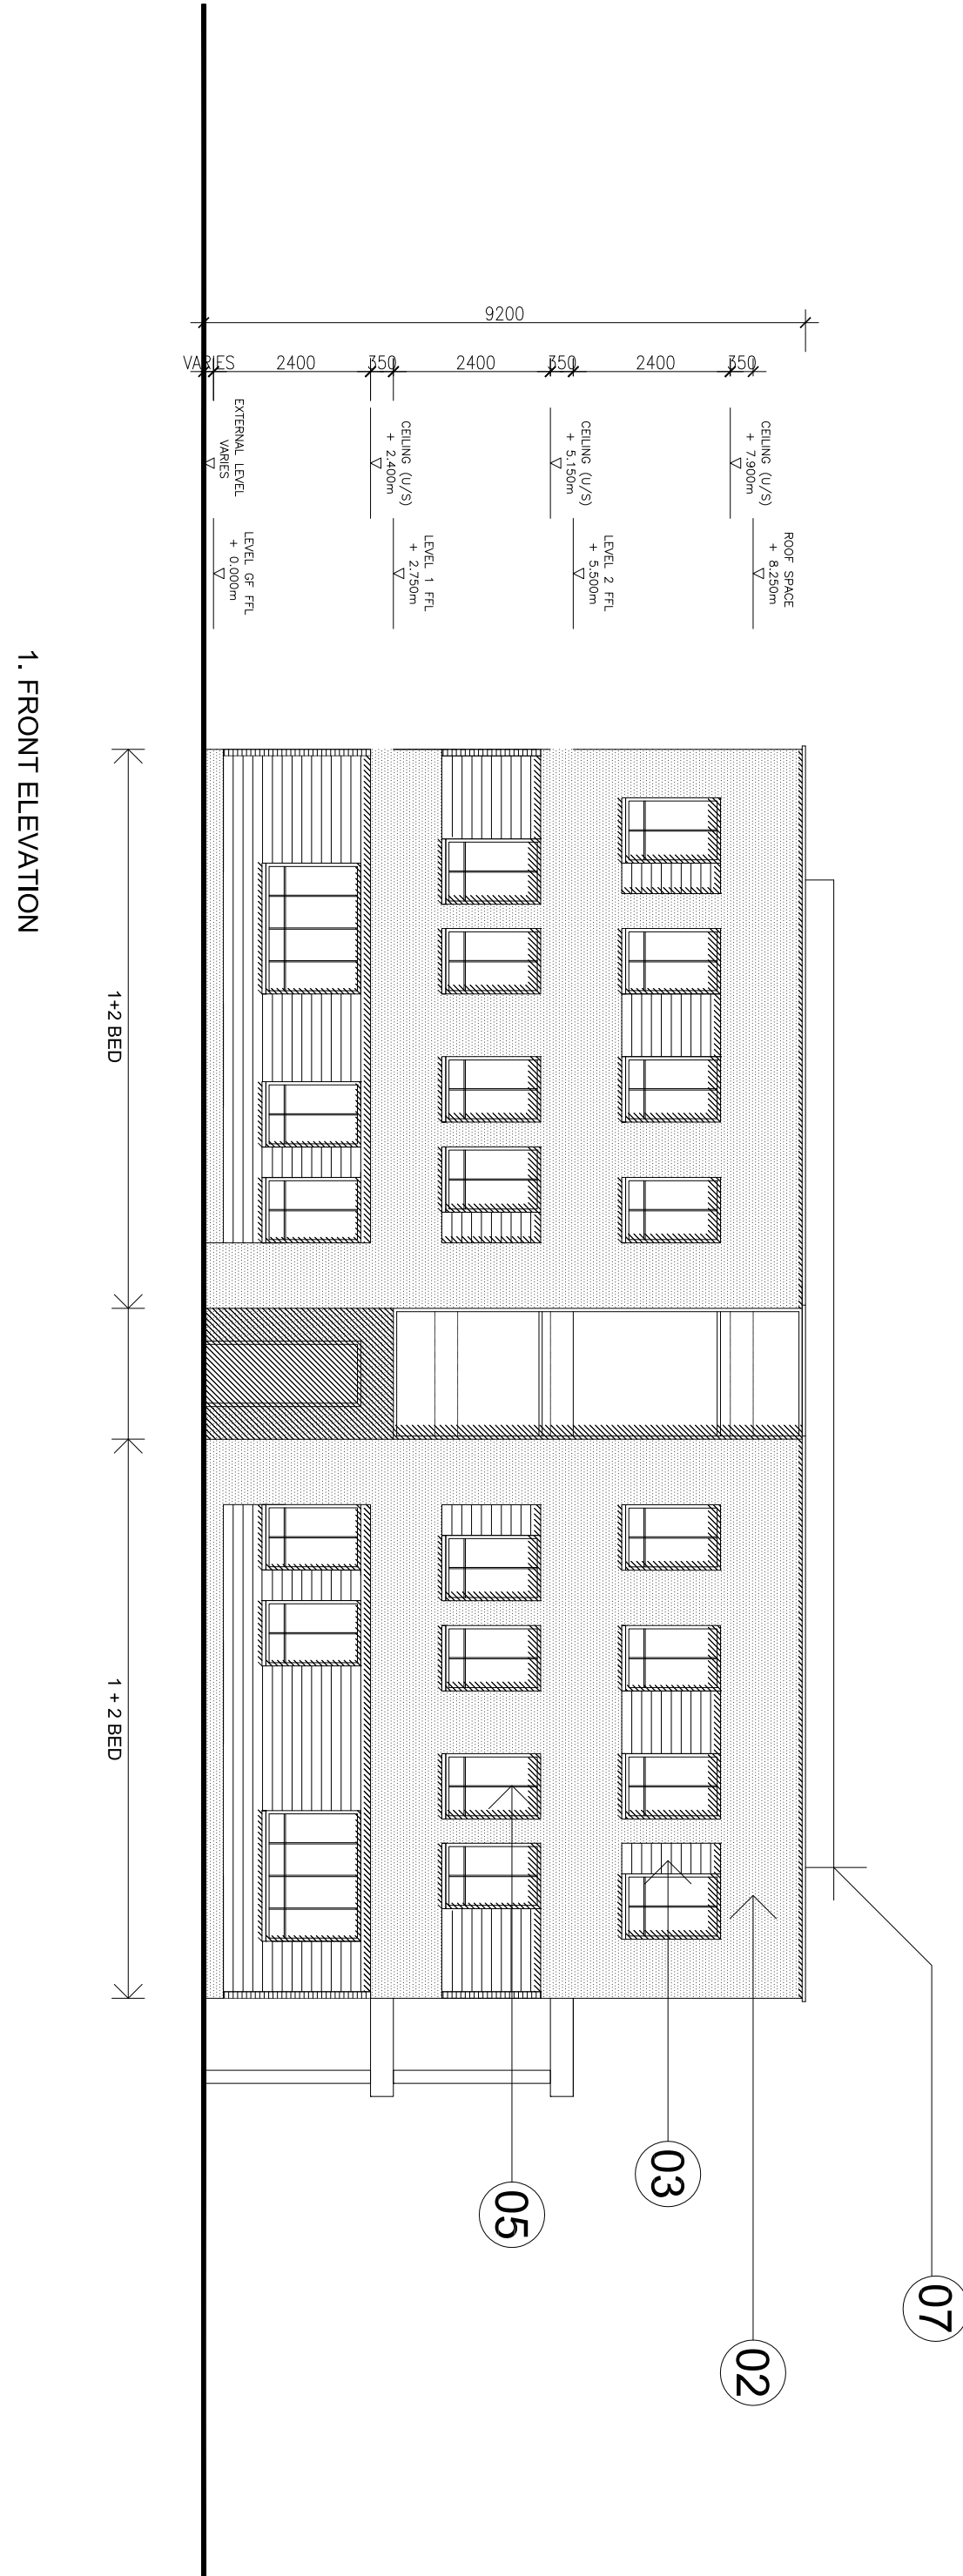


1. FRONT ELEVATION

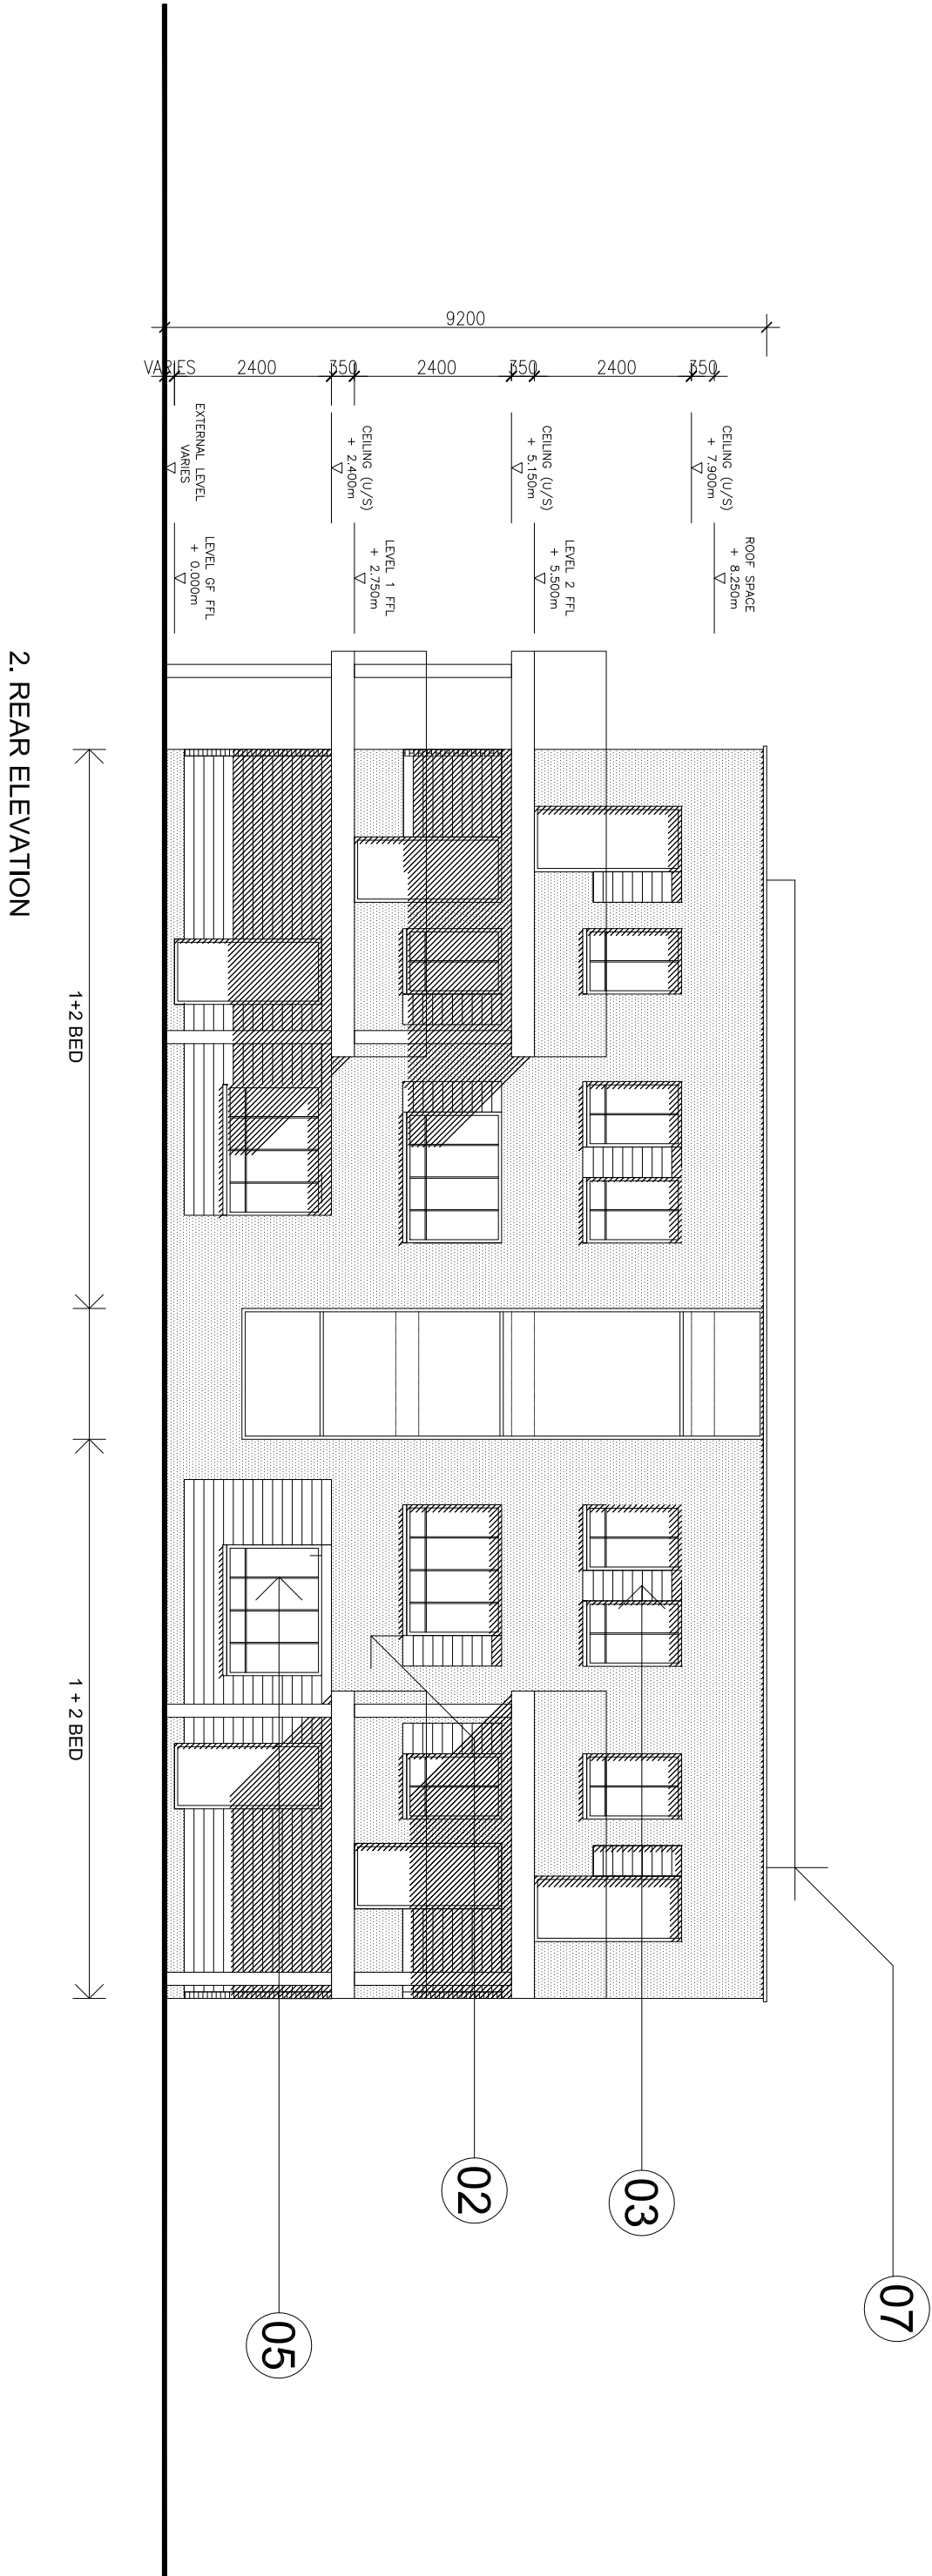

2. REAR ELEVATION

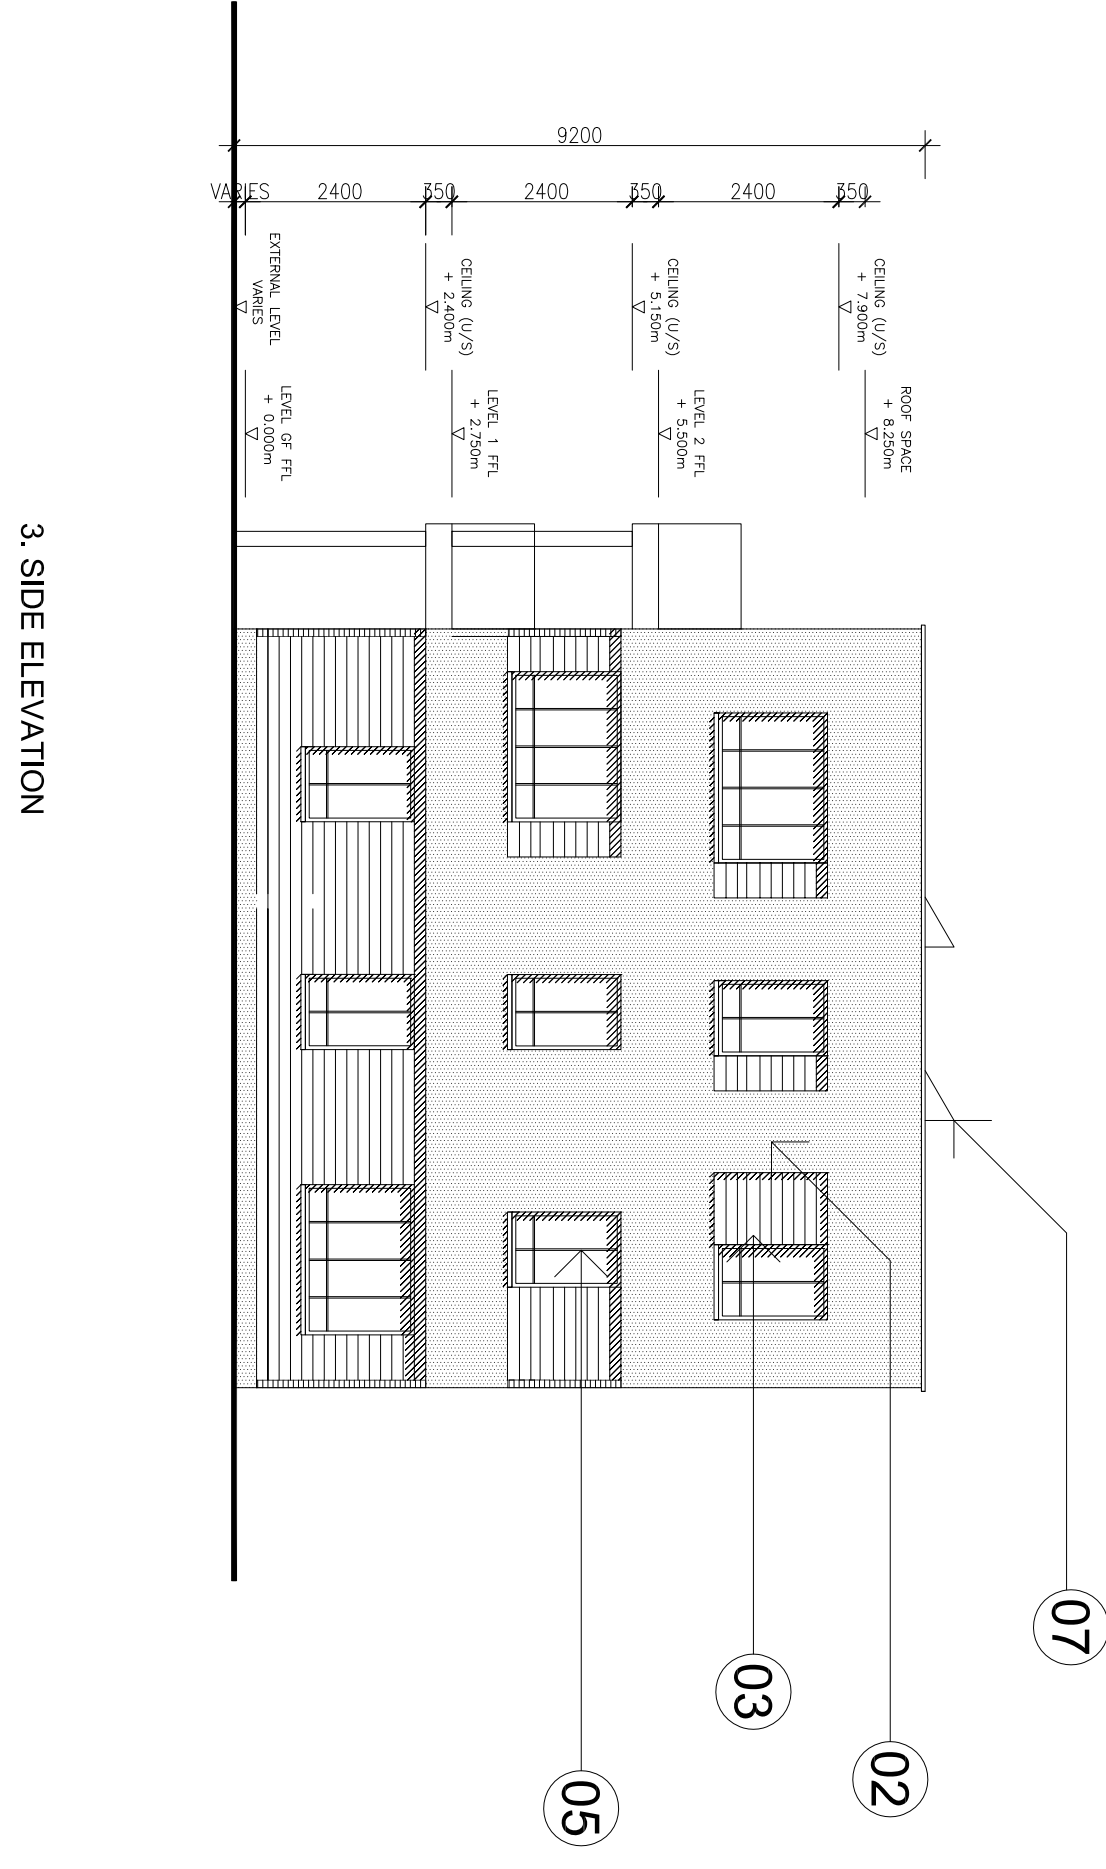

3. SIDE ELEVATION

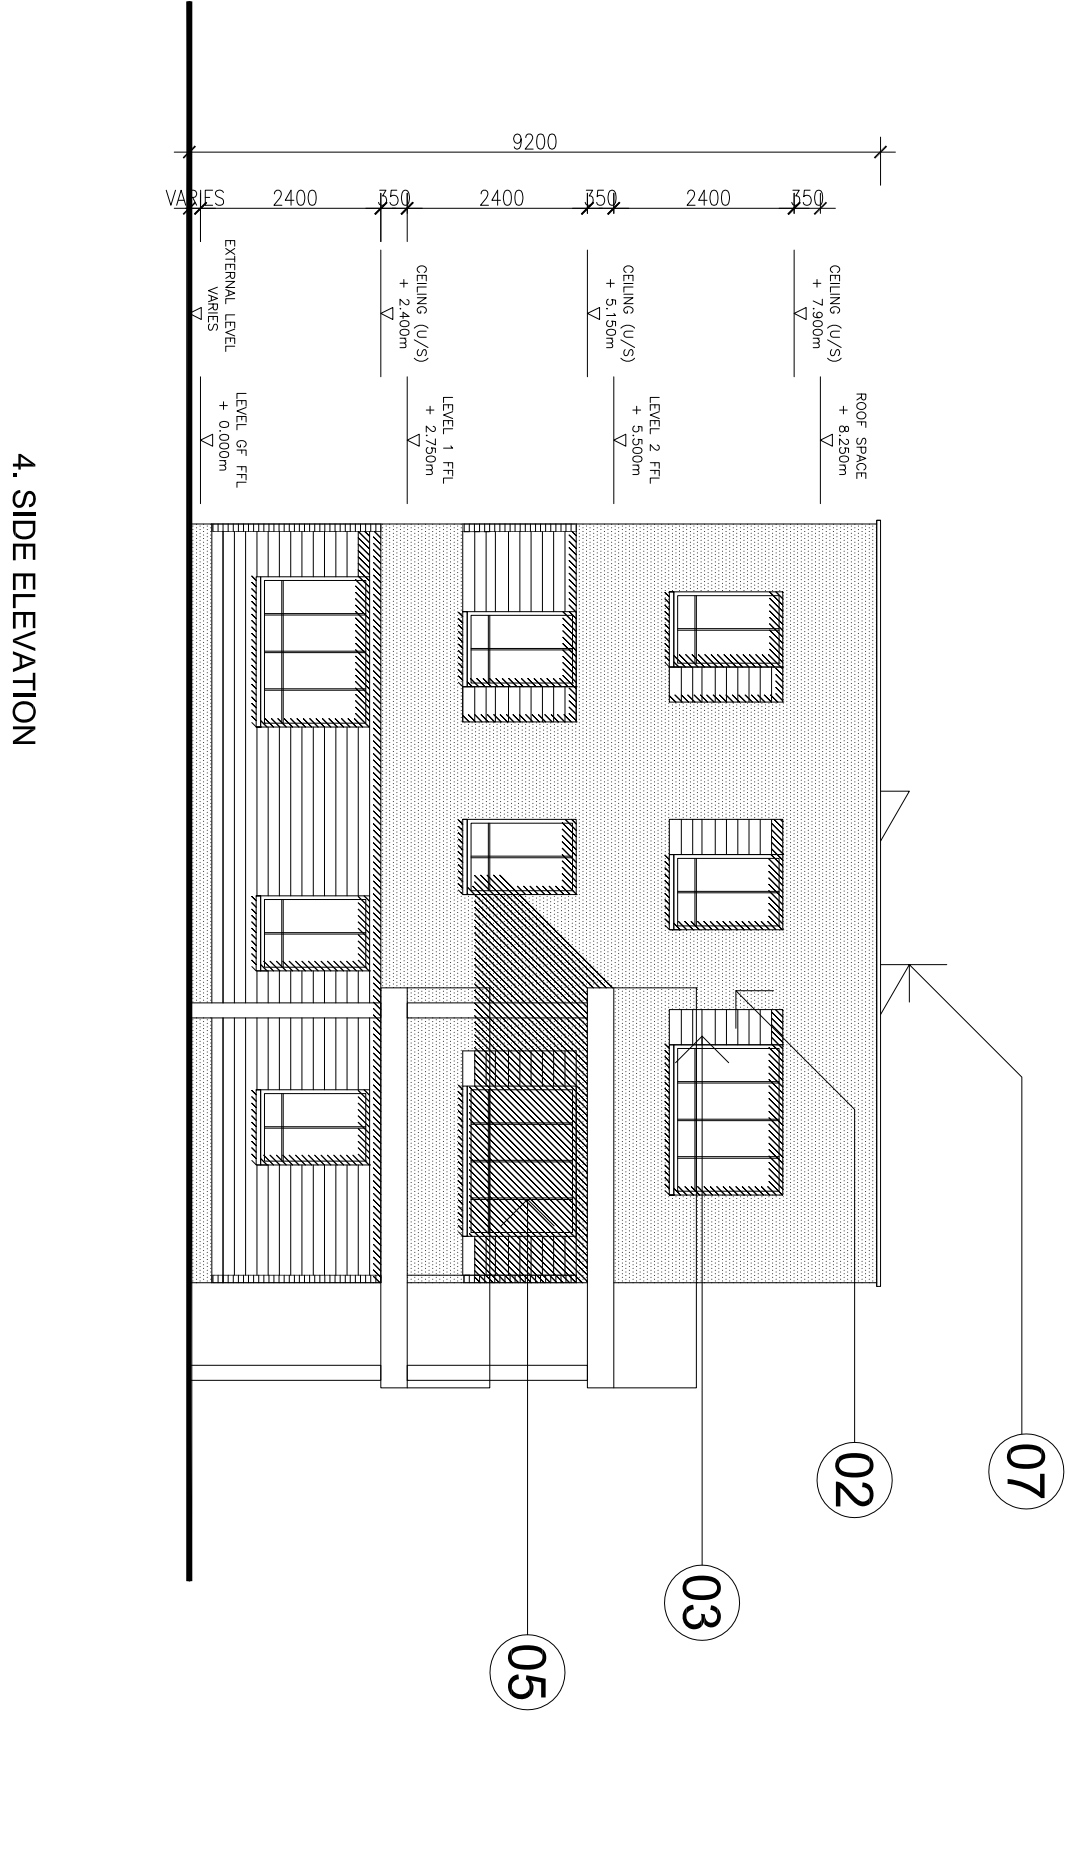

4. SIDE ELEVATION

NW BICESTER EXEMPLAR DEVELOPMENT

TYPE 7: 1 + 2 BED SOCIAL FLATS (FLAT)

FARRELLS

ARCHITECTS • PLANNERS • ENGINEERS • 7 WATSON STREET, LONDON, NW8 9SL
TEL: 020 72583433 • FAX: 020 77237029 • WWW.FARRELLS.CO.UK
© FARRELLS 2010