


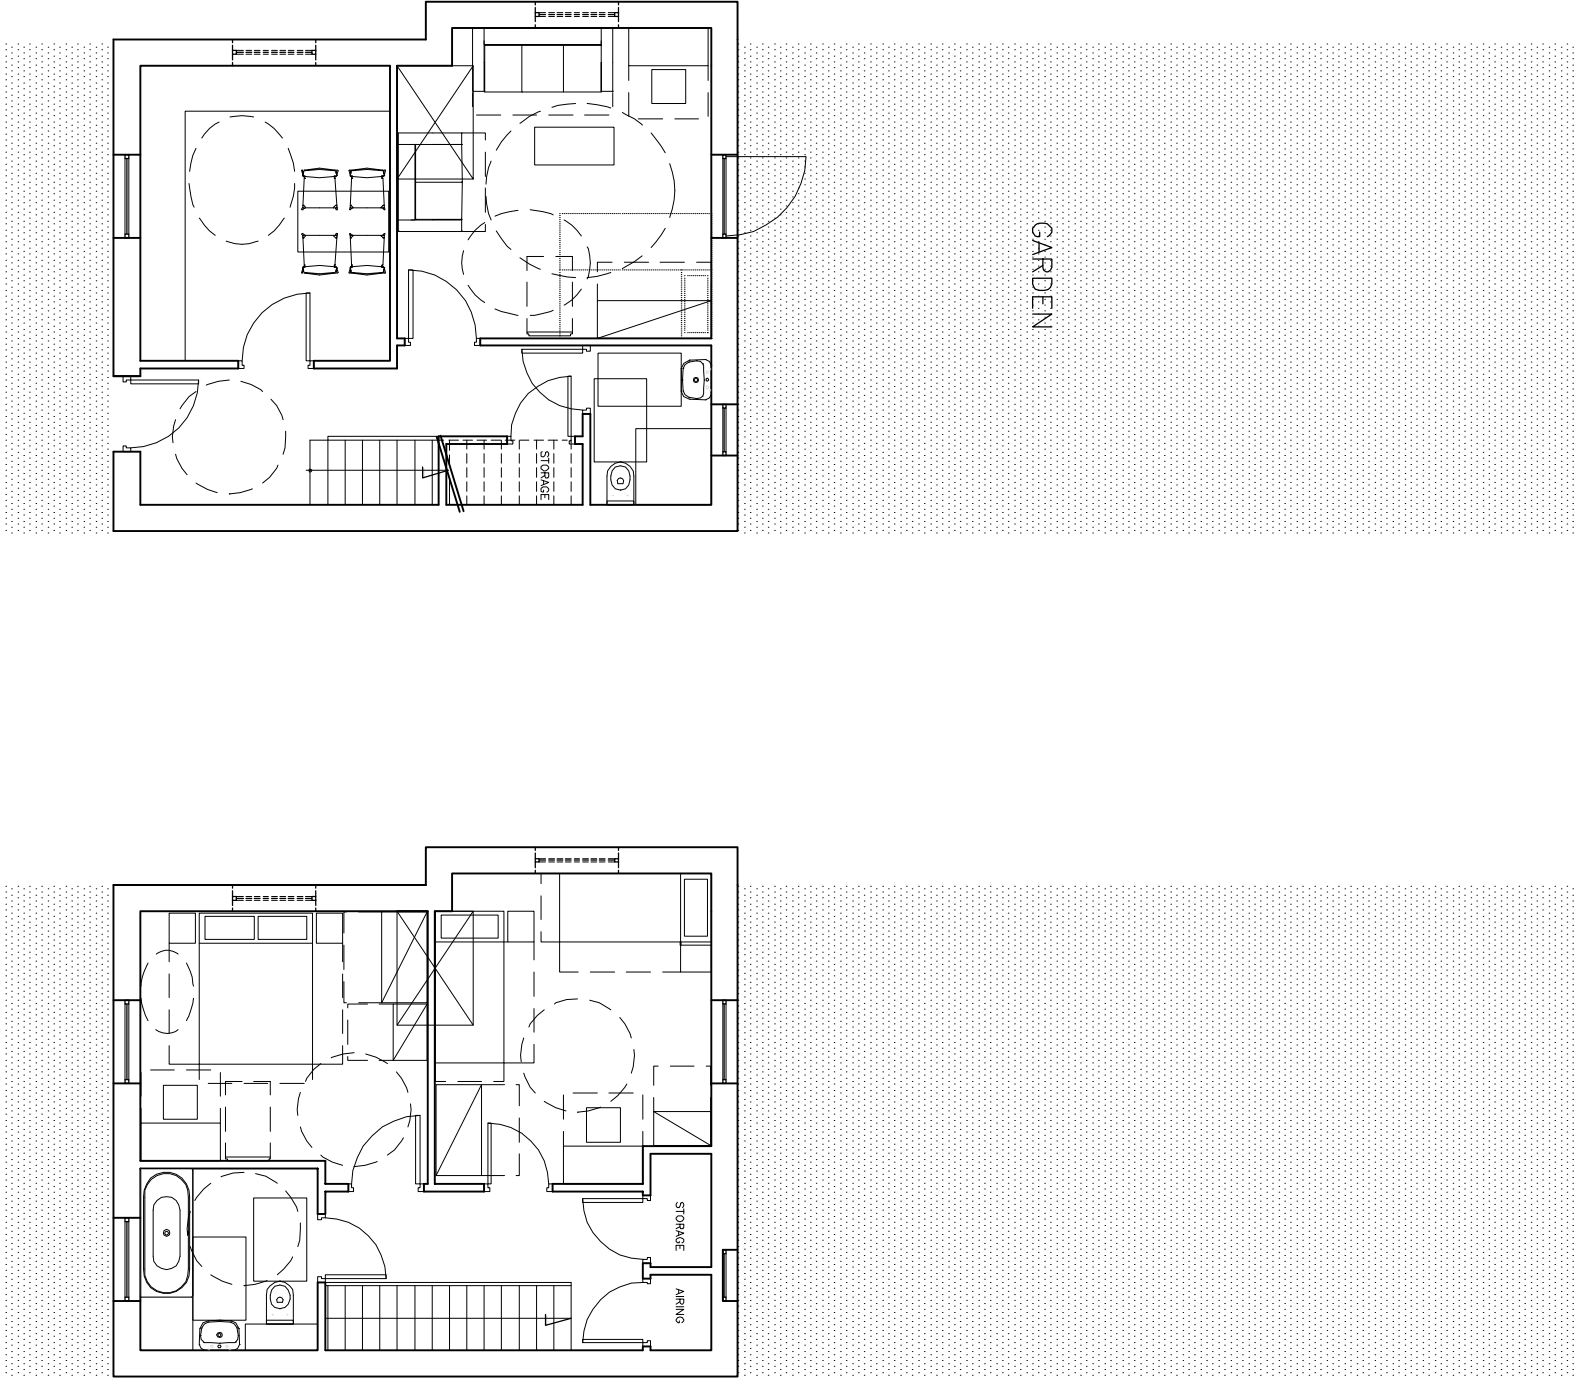


GROUND FLOOR PLAN
(THESE PLANS APPLY TO END
OF TERRACE)

FIRST FLOOR PLAN

3_2S

For window position &
end wall feature see dag
BIMP2_PA_05_043 (elevations 7-12)
BIMP2_PA_05_044 (elevations 7-12)
BIMP2_PA_05_046 (elevations 7-12)

2 bedrooms terrace units _ AFFORDABLE ACCOMMODATION

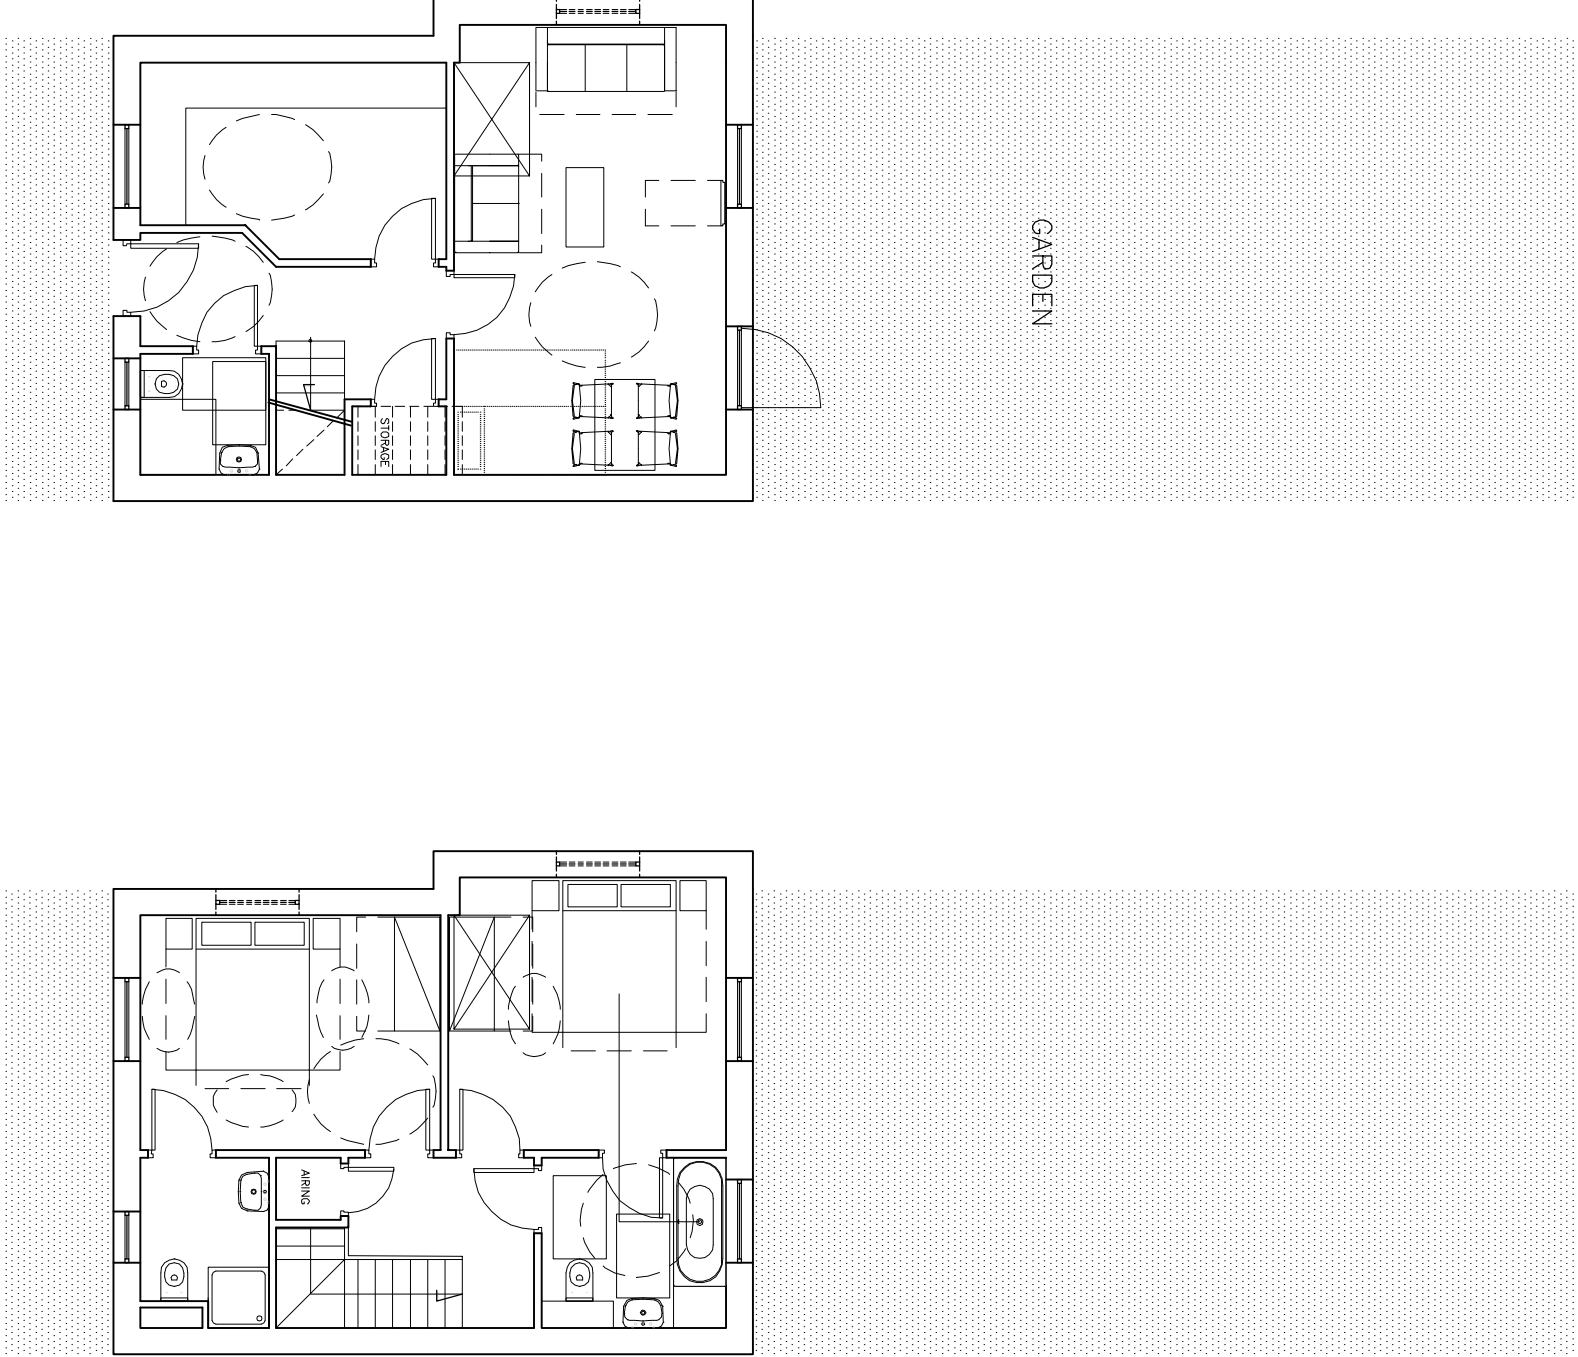


GROUND FLOOR PLAN
(THESE PLANS APPLY TO END
OF TERRACE)

FIRST FLOOR PLAN

3_2P

For window position &
end wall feature see dag
BIMP2_PA_05_043 (elevations 1-6)
BIMP2_PA_05_044 (elevations 1-6)
BIMP2_PA_05_046 (elevations 1-6)

2 bedrooms terrace units _ PRIVATE ACCOMMODATION

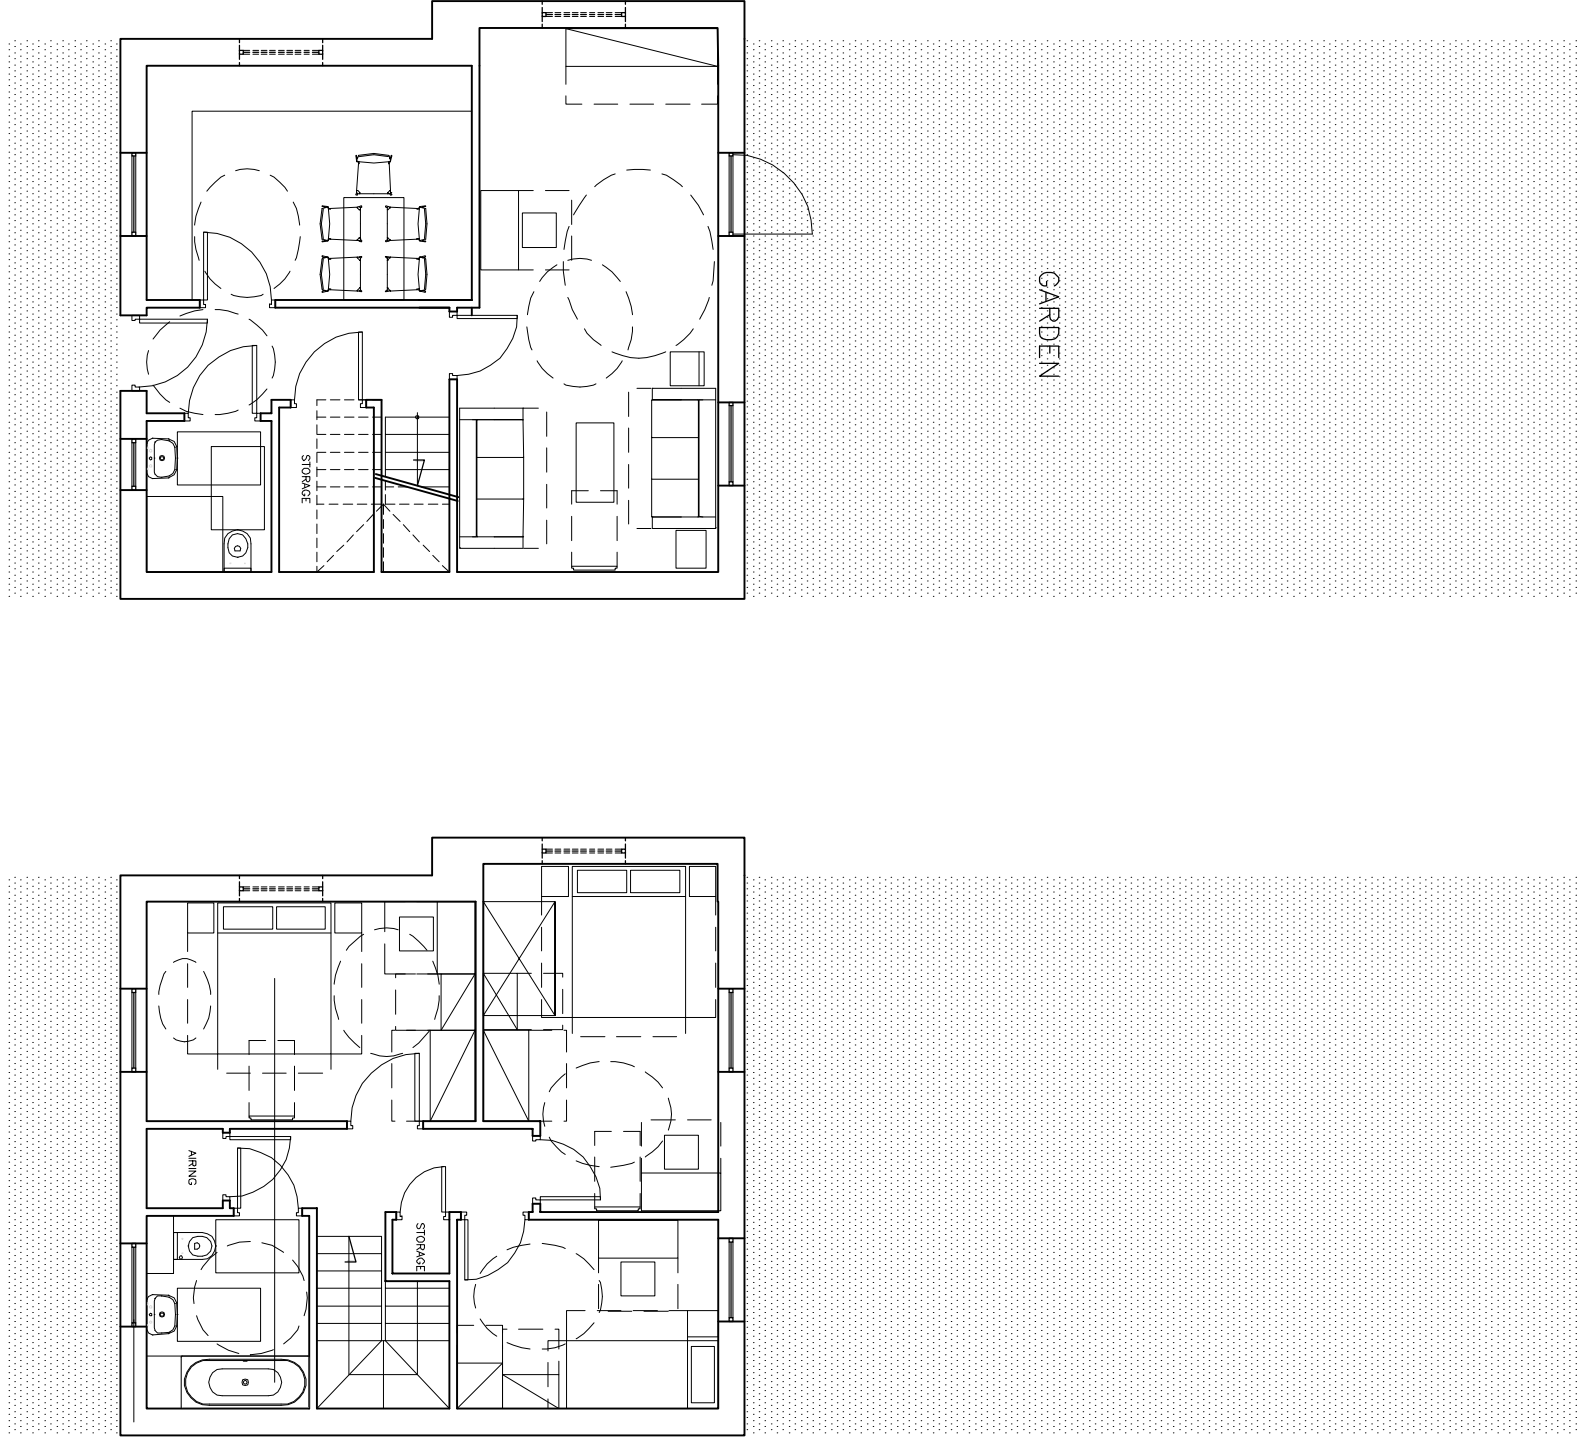


GROUND FLOOR PLAN
(THESE PLANS APPLY TO END
OF TERRACE)

FIRST FLOOR PLAN

3_3S

For window position &
end wall feature see dag
BIMP2_PA_05_043 (elevations 7-12)
BIMP2_PA_05_044 (elevations 7-12)
BIMP2_PA_05_046 (elevations 7-12)

3 bedrooms terrace units _ AFFORDABLE ACCOMMODATION

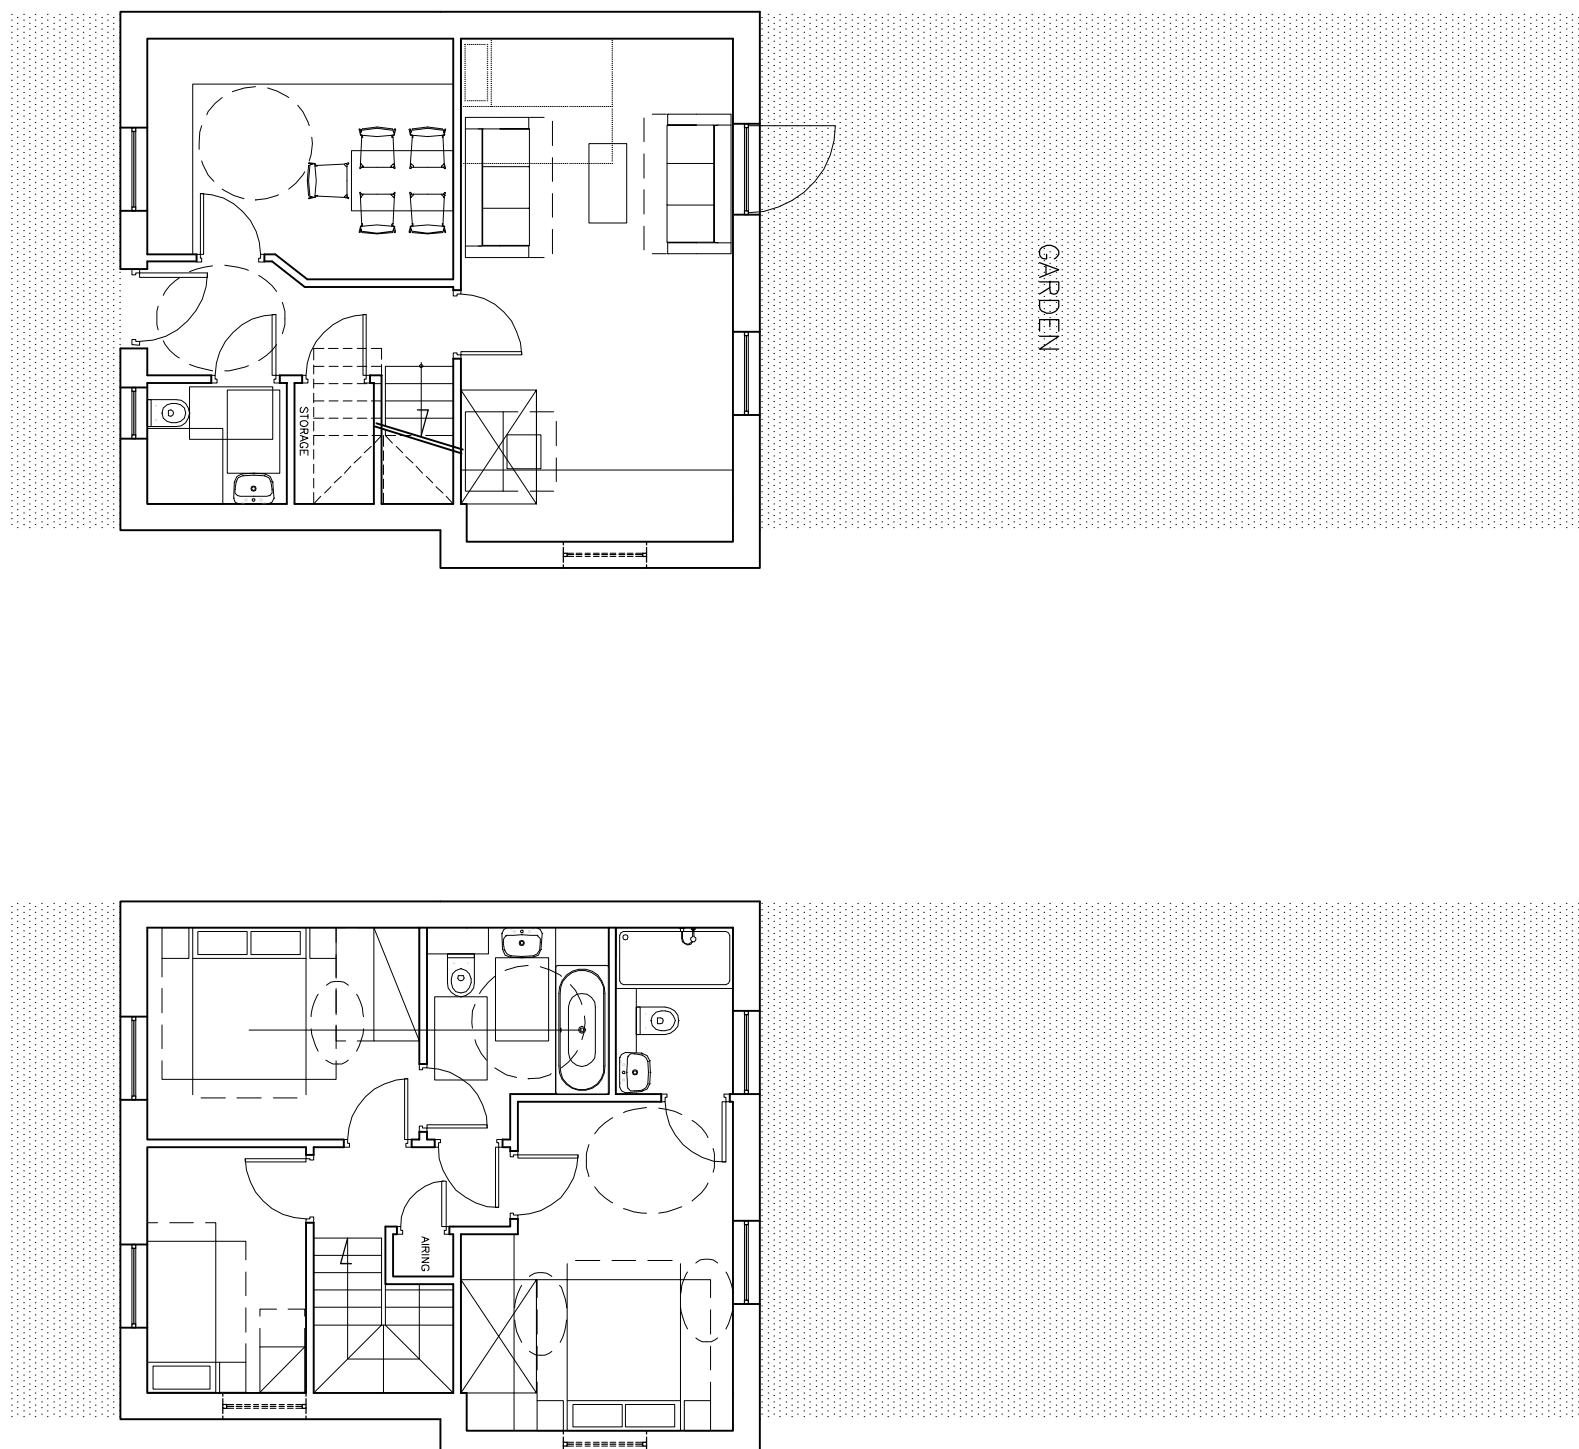

GROUND FLOOR PLAN
(THESE PLANS APPLY TO END
OF TERRACE)

FIRST FLOOR PLAN

3_3P

For window position &
end wall feature see dag
BIMP2_PA_05_043 (elevations 1-6)
BIMP2_PA_05_044 (elevations 1-6)
BIMP2_PA_05_046 (elevations 1-6)

3 bedrooms terrace units _ PRIVATE ACCOMMODATION

A2 Dominion / P3 Eco

BIMP2_PA_05_032 REV B

SCALE 1:100 @ A0
6TH APRIL 2011

NW BICESTER EXEMPLAR DEVELOPMENT

Type 3 _ End of Terrace Plans
Affordable and Private Accommodation

FARRELLS

ARCHITECTS • PLANNERS • ENGINEERS • 7 ADELPHI STREET LONDON W8 9LH
TEL:020 72963433 • FAX:020 77237029 • WWW.TERRAFARRELL.CO.UK

© FARRELLS 2010