



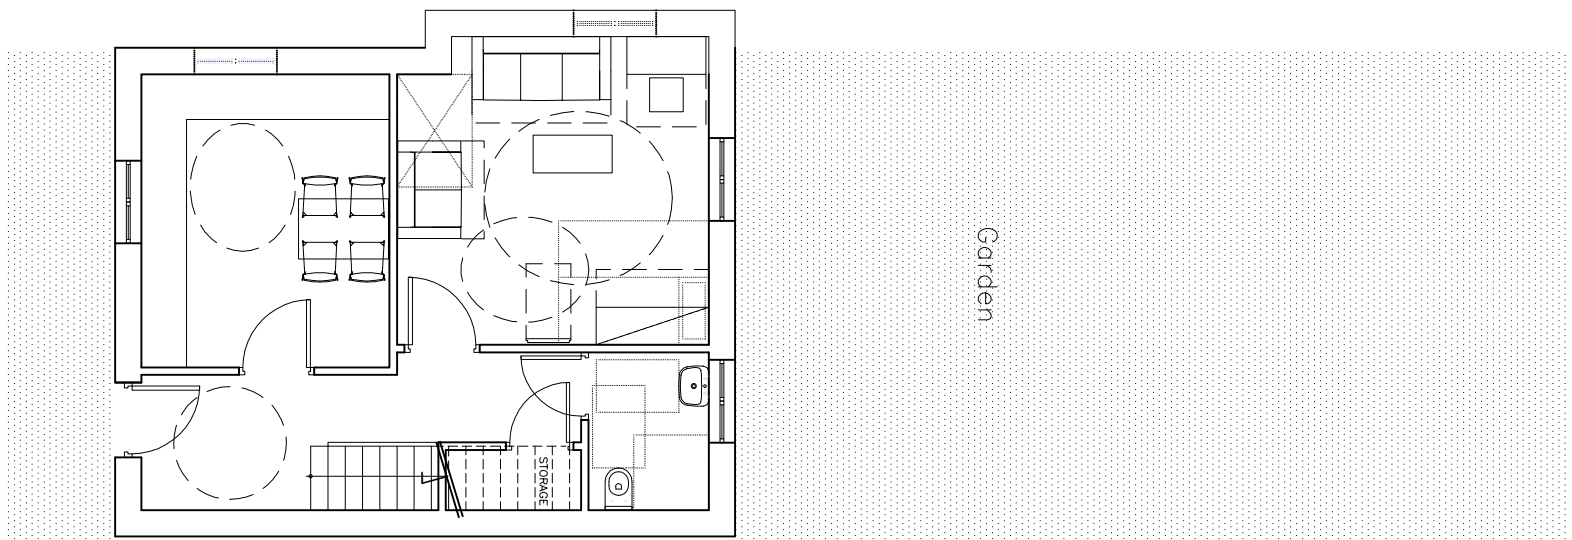

GROUND FLOOR PLAN
(THESE PLANS APPLY TO END OF TERRACE)

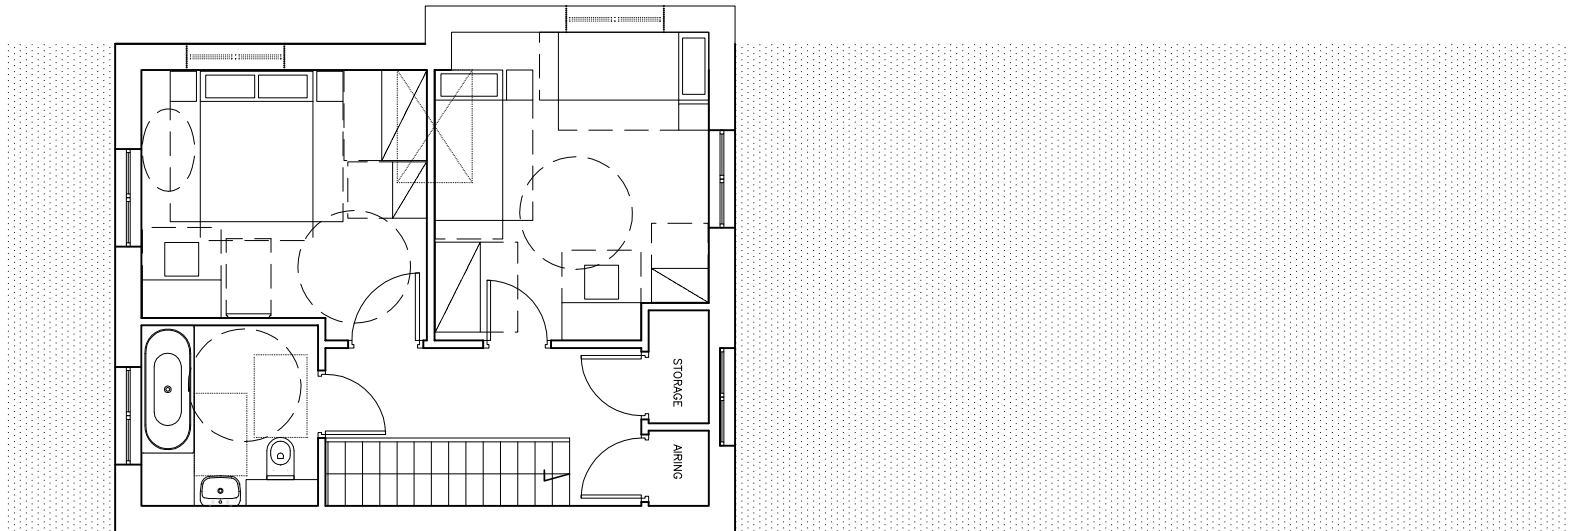


FIRST FLOOR PLAN


1_2S

For window position & end wall feature see dwg BMP2_PA_05_023 (elevations 7-12)

2 bedrooms terrace units – AFFORDABLE ACCOMMODATION

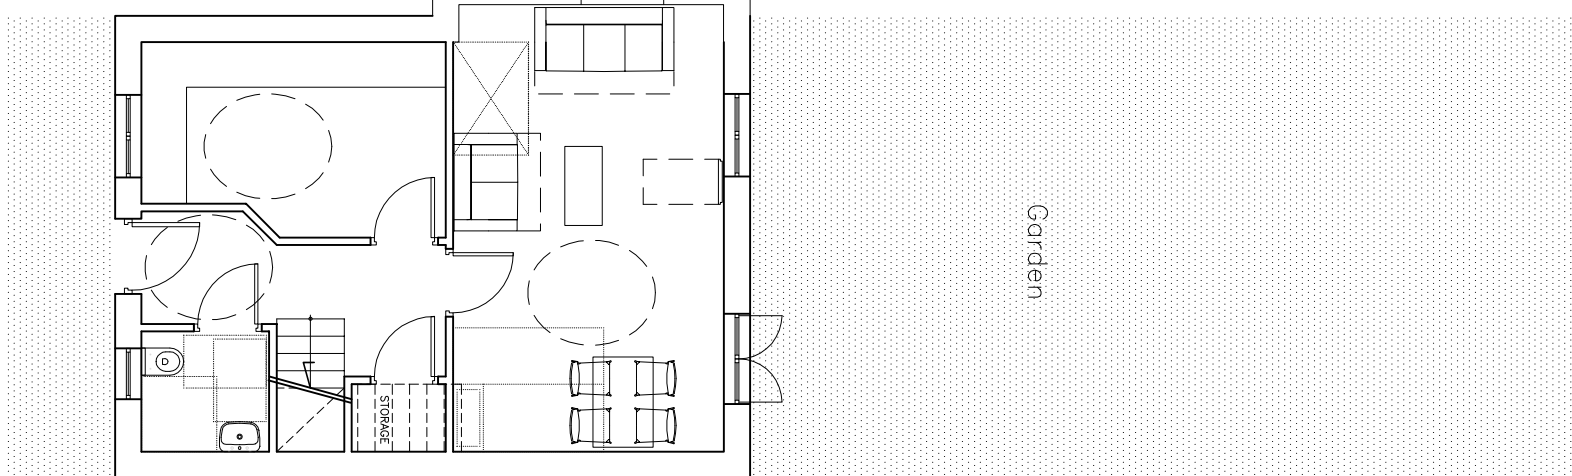

GROUND FLOOR PLAN
(THESE PLANS APPLY END OF TERRACE)

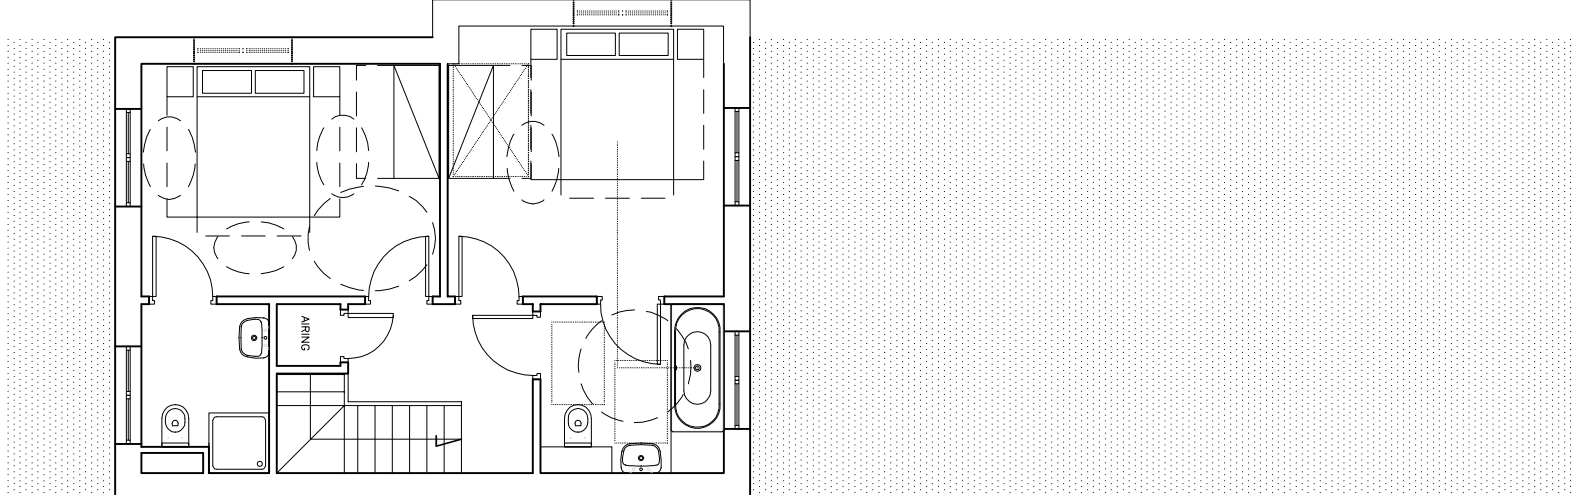


FIRST FLOOR PLAN

1_2P


For window position & end wall feature see dwg BMP2_PA_05_023 (elevations 1-6)

2 bedrooms terrace units – PRIVATE ACCOMMODATION

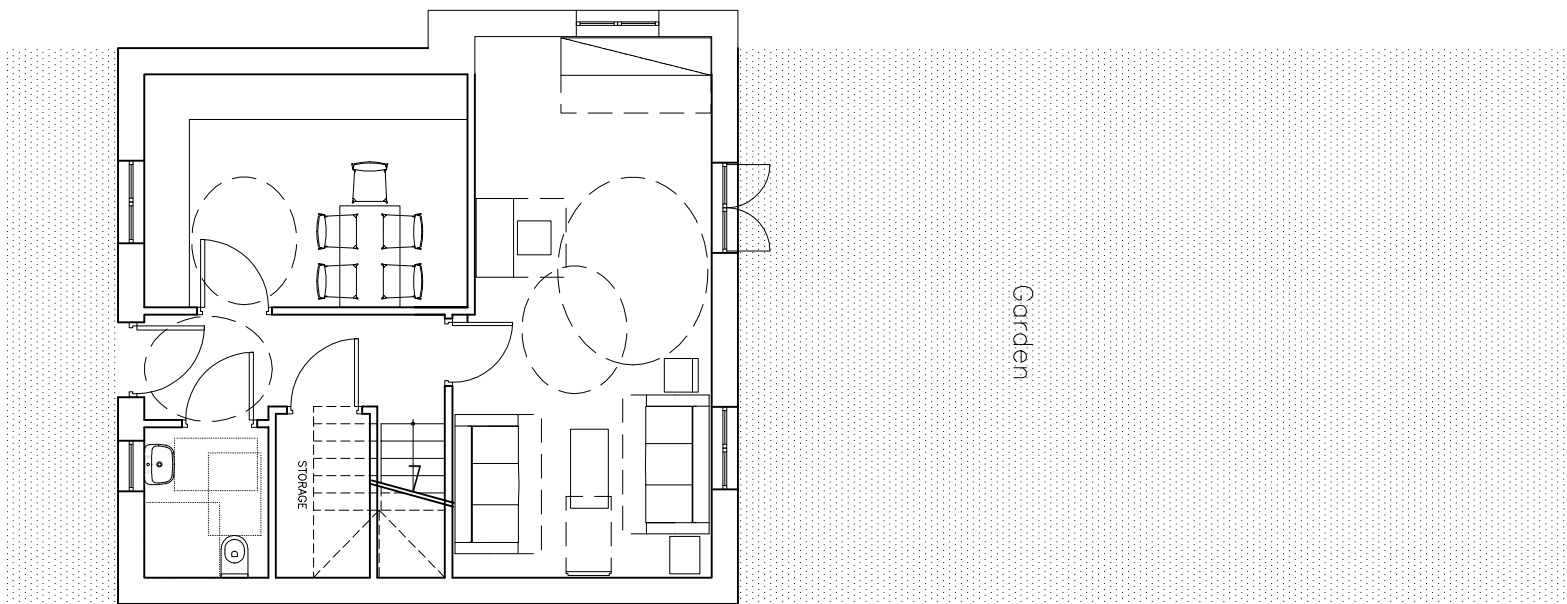

GROUND FLOOR PLAN
(THESE PLANS APPLY TO END OF TERRACE)


For window position & end wall feature see dwg BMP2_PA_05_023 (elevations 7-12)

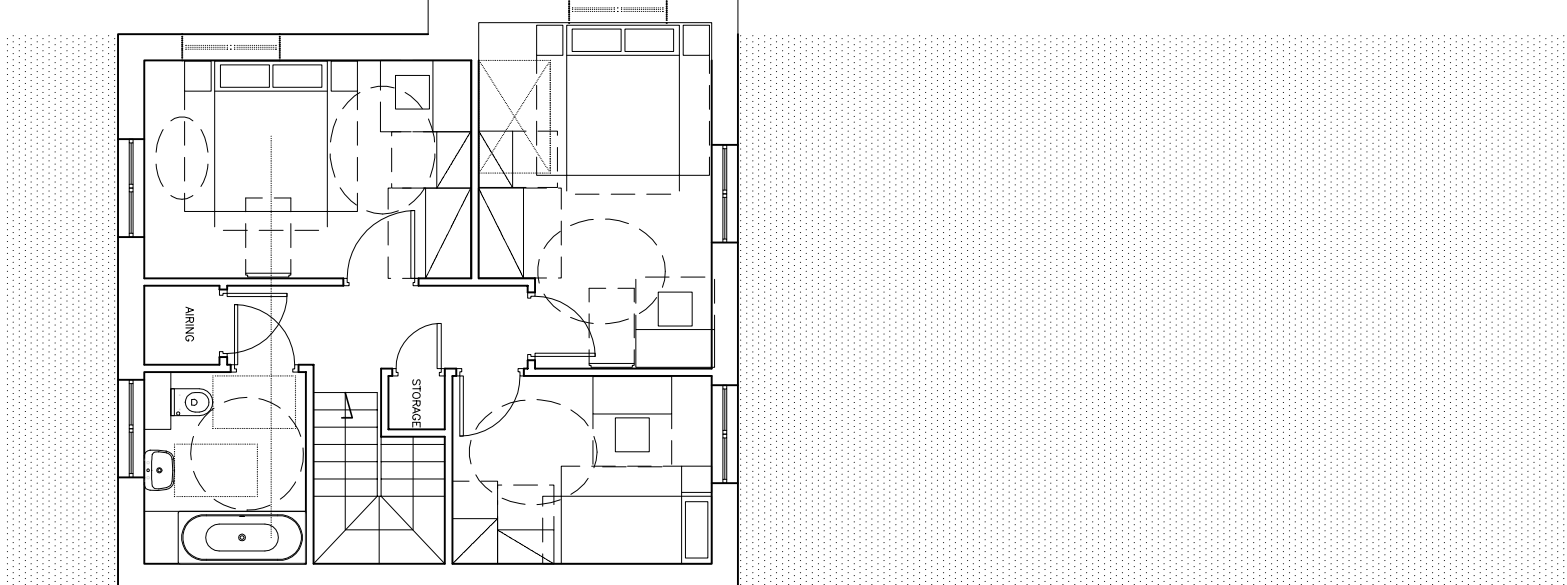

FIRST FLOOR PLAN


1_3S

3 bedrooms terrace units – AFFORDABLE ACCOMMODATION

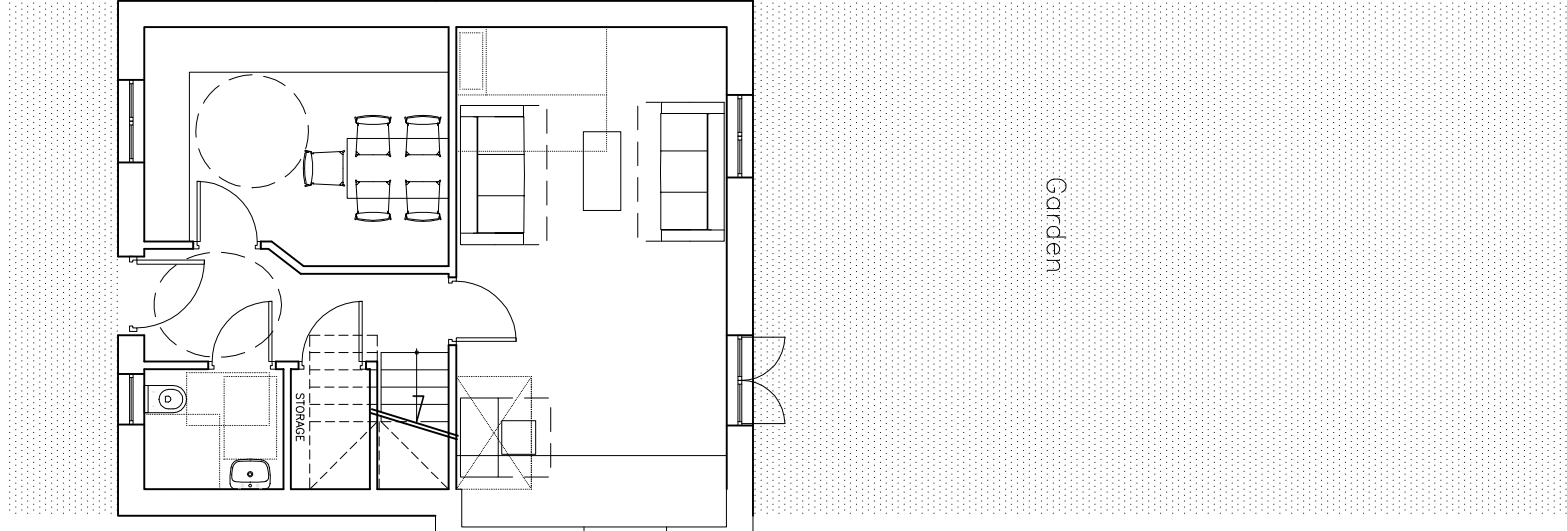

GROUND FLOOR PLAN
(THESE PLANS APPLY END OF TERRACE)

For window position & end wall feature see dwg BMP2_PA_05_023 (elevations 1-6)

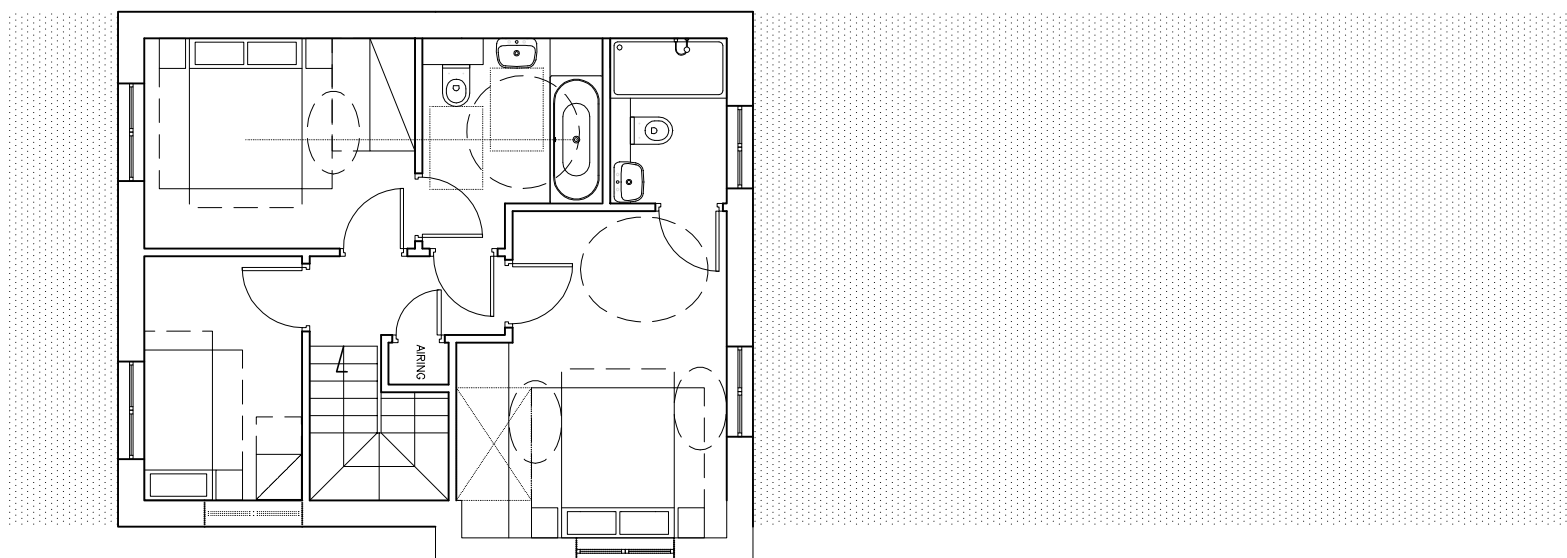

FIRST FLOOR PLAN

1_3P

3 bedrooms terrace units – PRIVATE ACCOMMODATION

A2 Dominion / P3 Eco

BMP2_PA_05_012 REV B

SCALE 1:100 @ A0
14TH APRIL 2011

NW BICESTER EXEMPLAR DEVELOPMENT

Type 1 – End of Terrace Plans
Affordable and Private Accommodation

FARRELLS

ARCHITECTS • PLANNERS • ENGINEERS • 7 ADELPH STREET LONDON SW1A 2NL
TEL: 020 7726 8433 • FAX: 020 7723 7559 • WWW.TERRITORYFARRELL.CO.UK
© FARRELLS 2010