

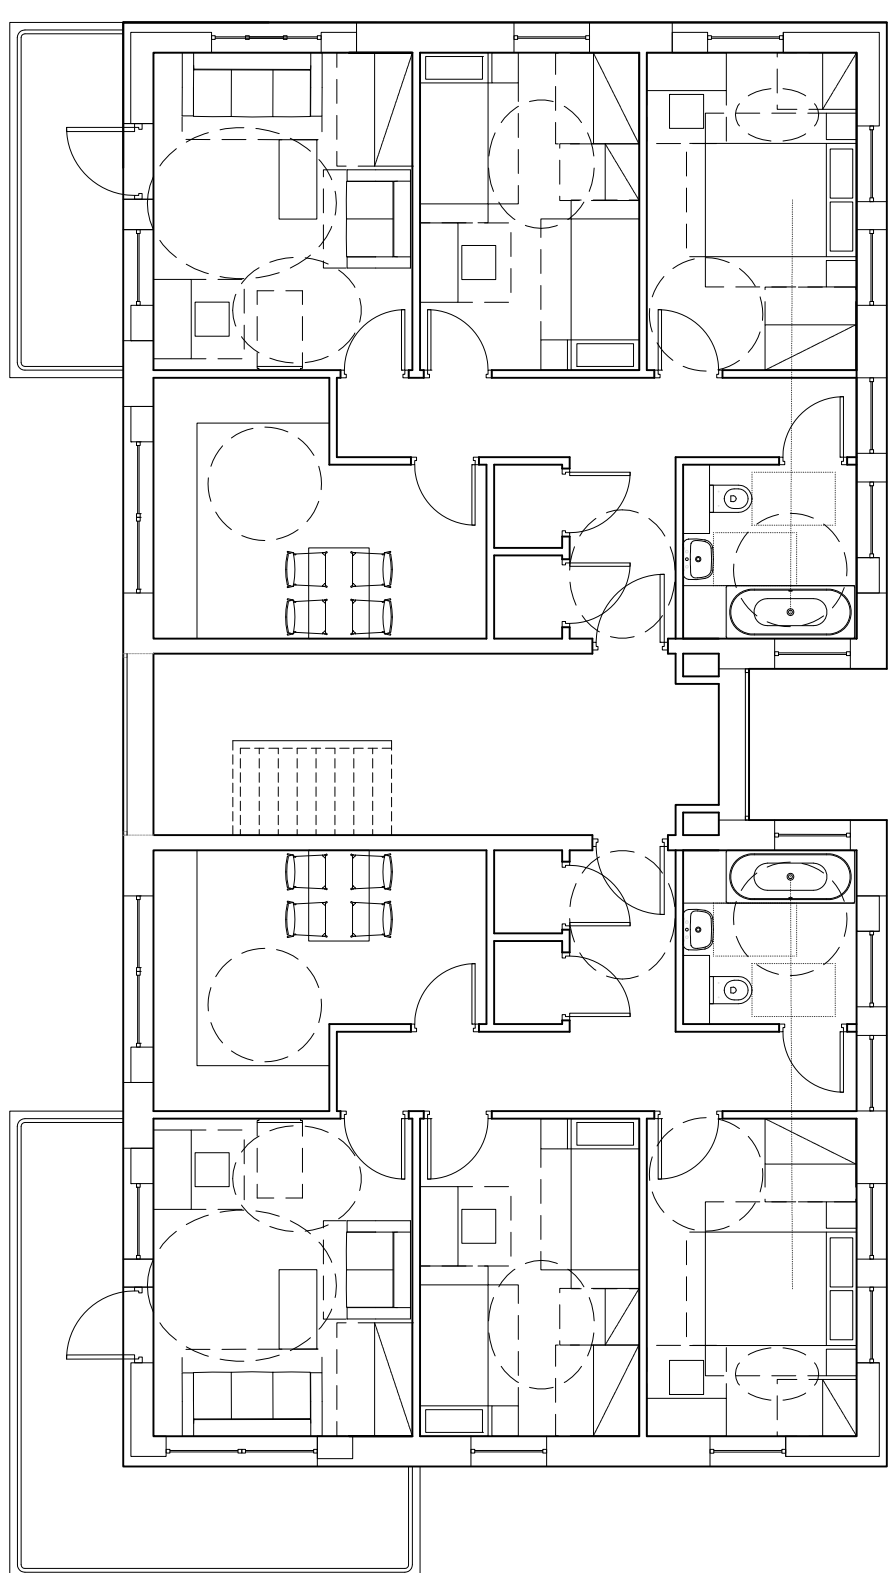


7_F5_B_F

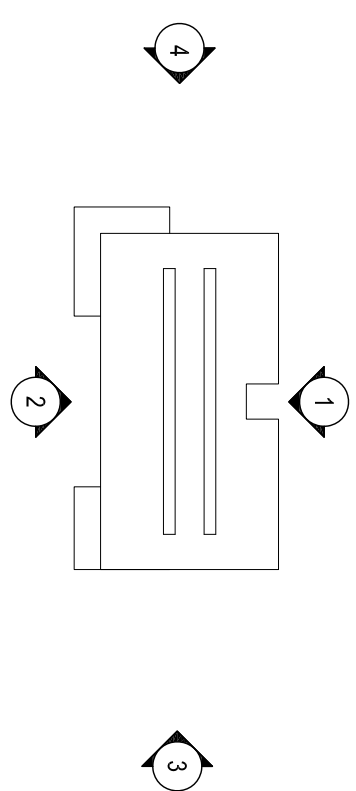

FIRST FLOOR

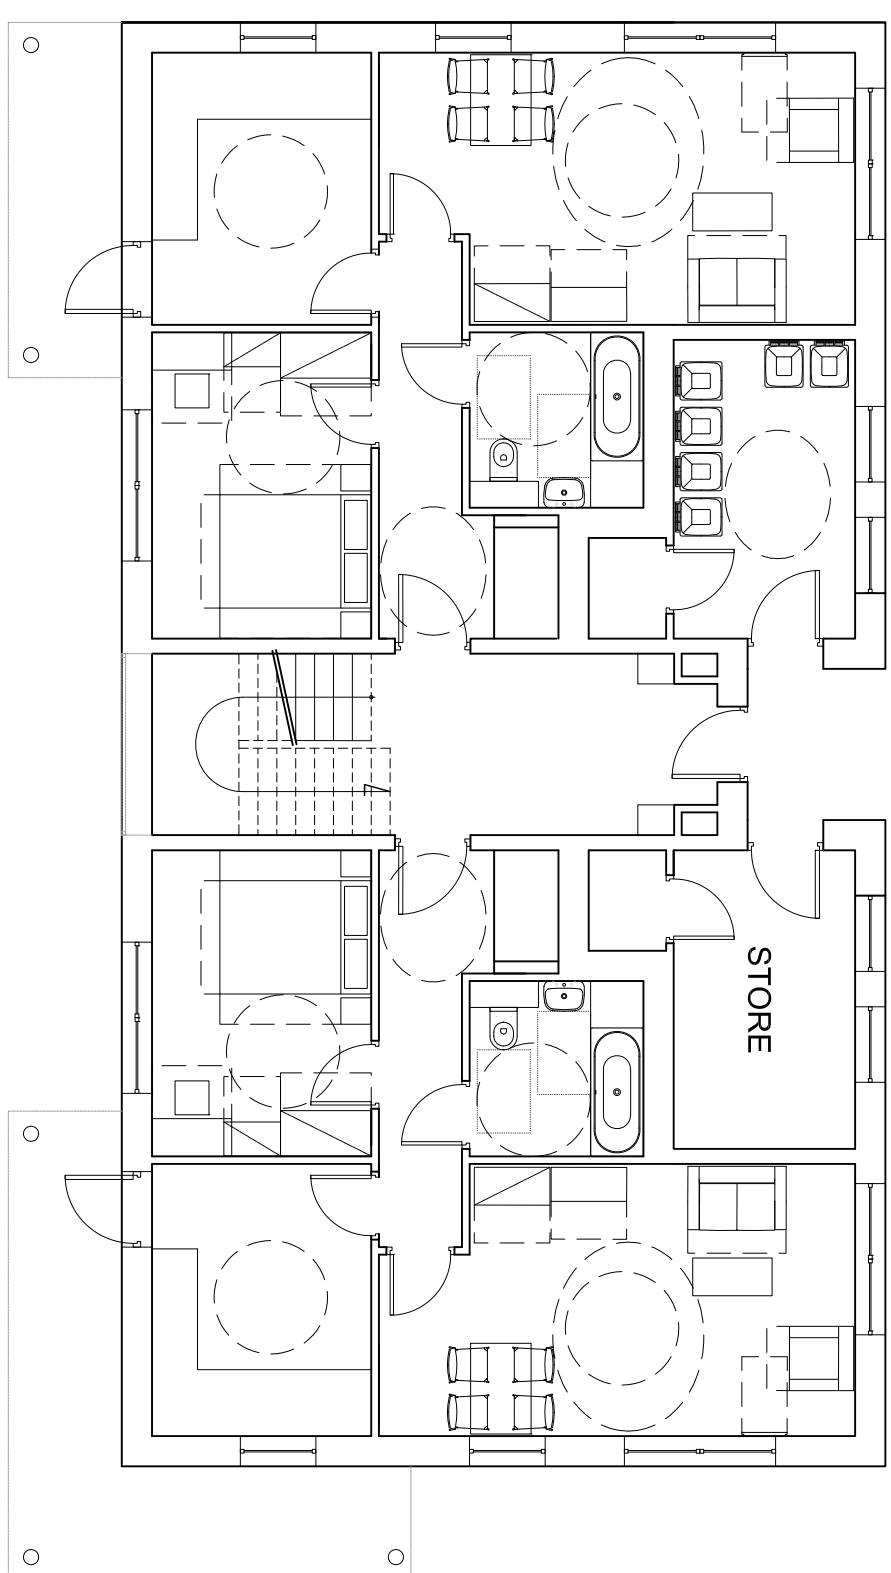

GROUND FLOOR


LEGEND

- 01 STONE
- 02 BRICK
- 03 TIMBER
- 04 TEXTURE RENDER
- 05 TRIPLE GLAZED WINDOWS
(timber frame)
- 06 SLATE ROOF TILE
- 07 PV CELLS (to south facing roof)
- 08 CONCRETE FEATURE BAND
- 09 STUCCO RENDER PLINTH
- 10 DOWN PIPE
- 11


PPC METAL CANOPY
- * VARIABLE MATERIAL
(SEE MATERIALS KEY PLAN)

A2 Dominion / P3 Eco

BIMP2_PA_05_097_REV B
SCALE 1:100 @ A0
10TH MAY 2011

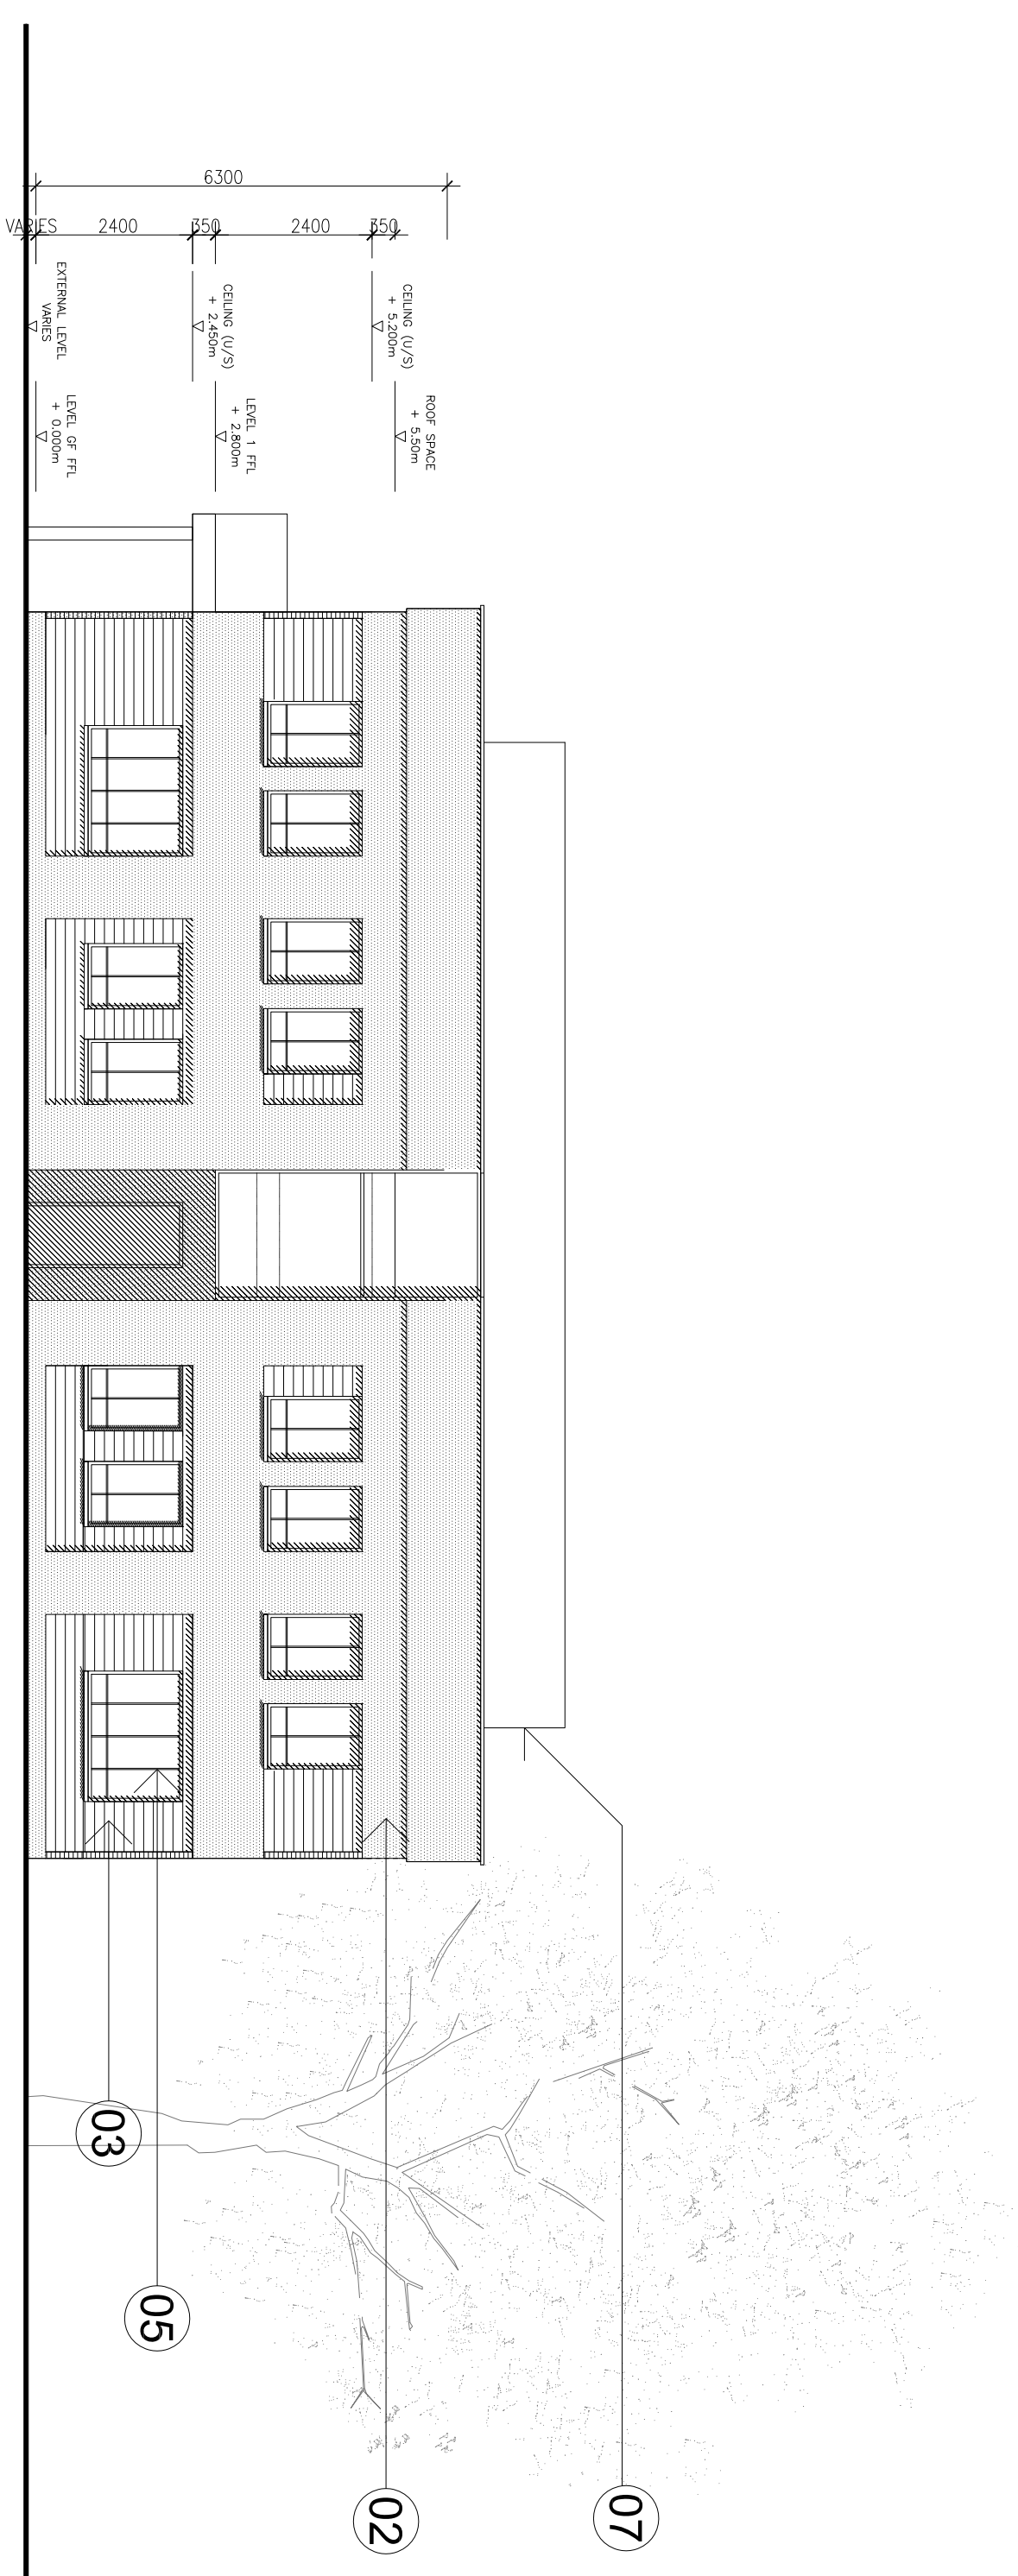

1. FRONT ELEVATION

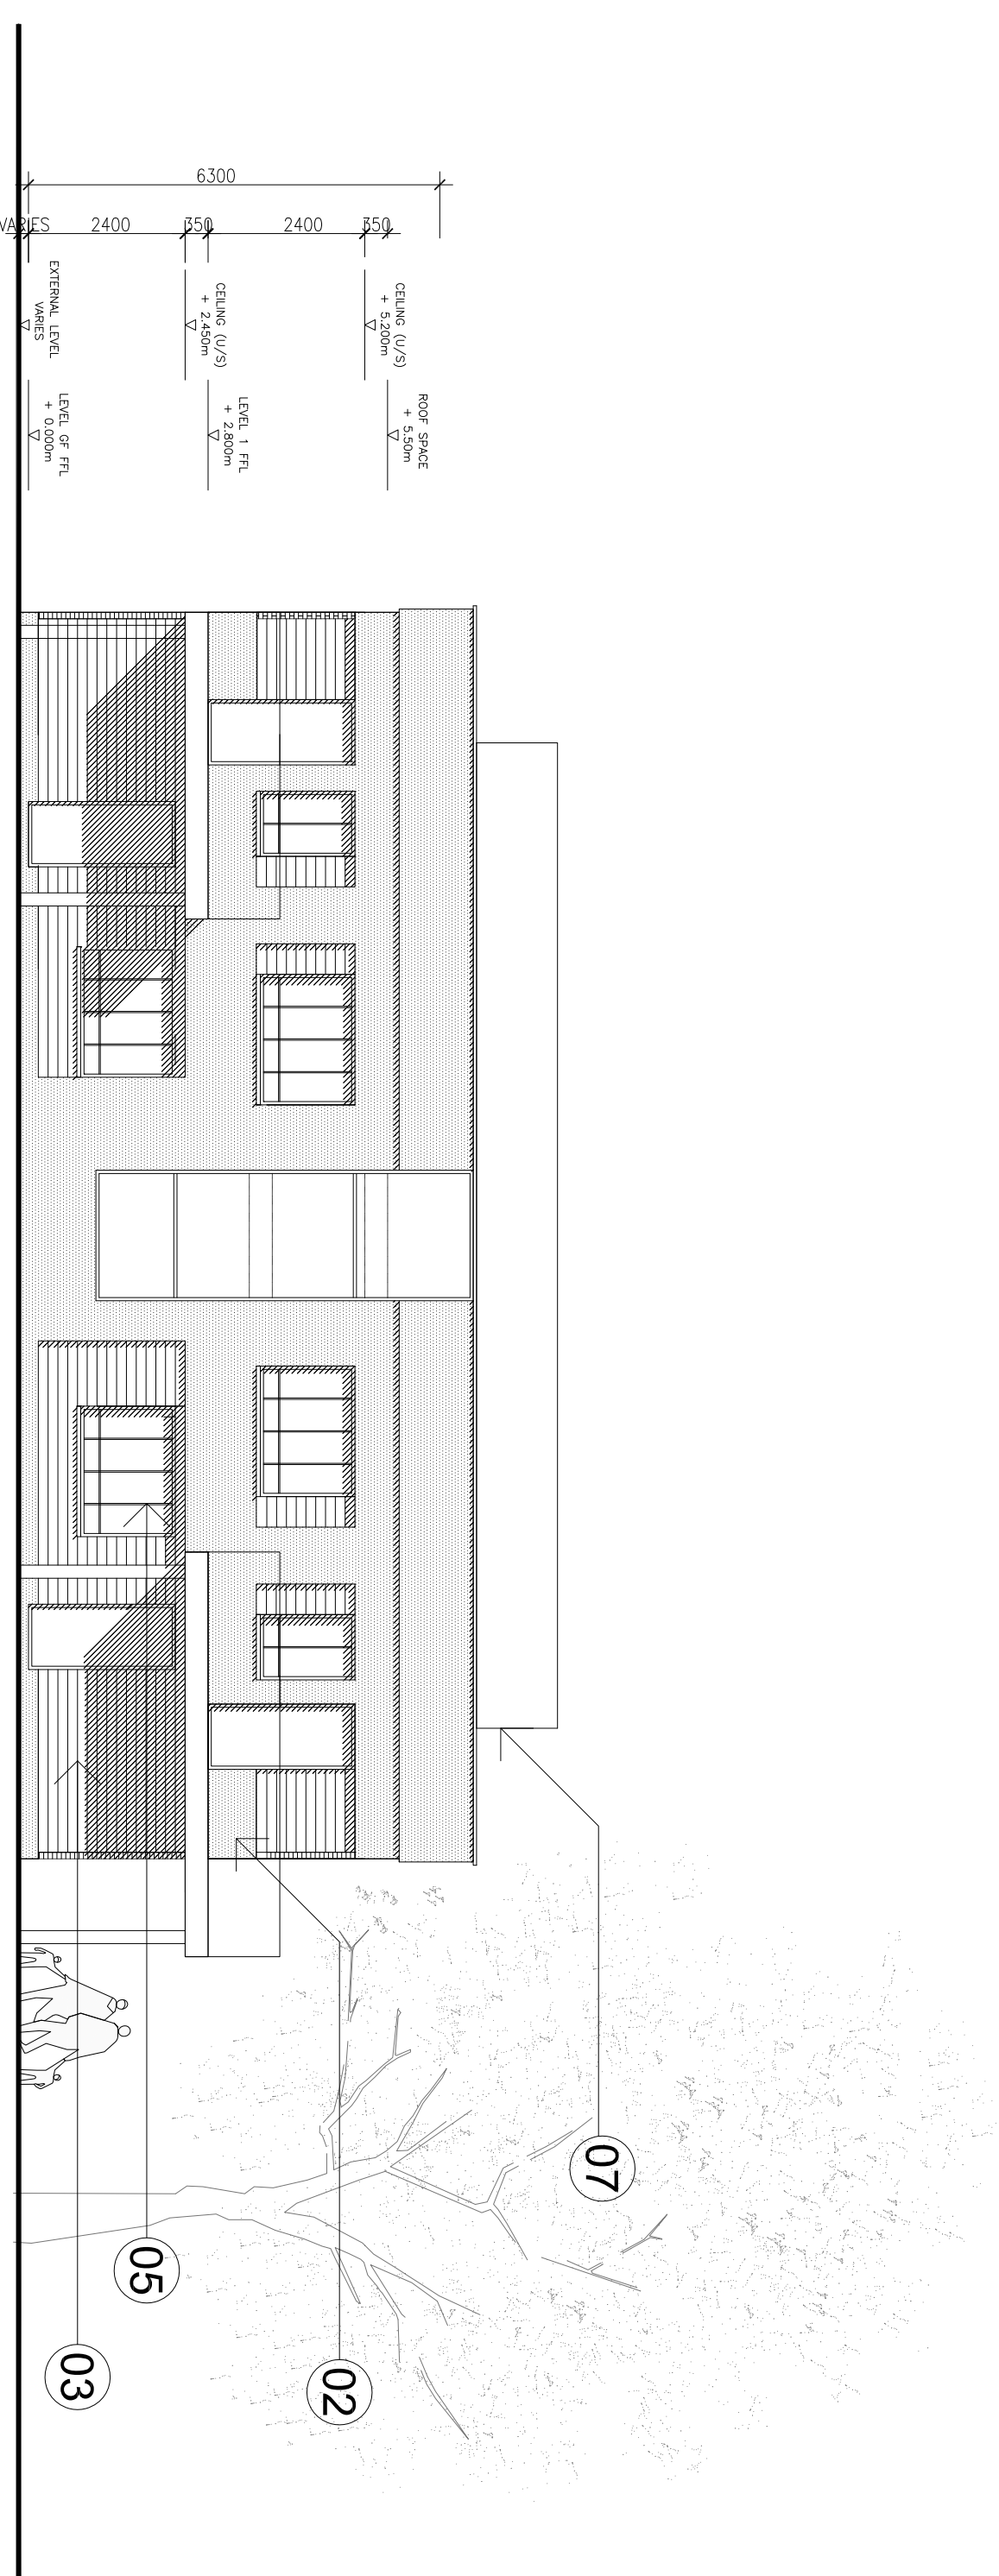

2. REAR ELEVATION

TYPE 7: 1 + 2 BED SOCIAL FLATS



3. SIDE ELEVATION



4. SIDE ELEVATION

4. SIDE ELEVATION

NW BICESTER EXEMPLAR DEVELOPMENT

TYPE 7: 1 + 2 BED SOCIAL FLATS (FLAT)