
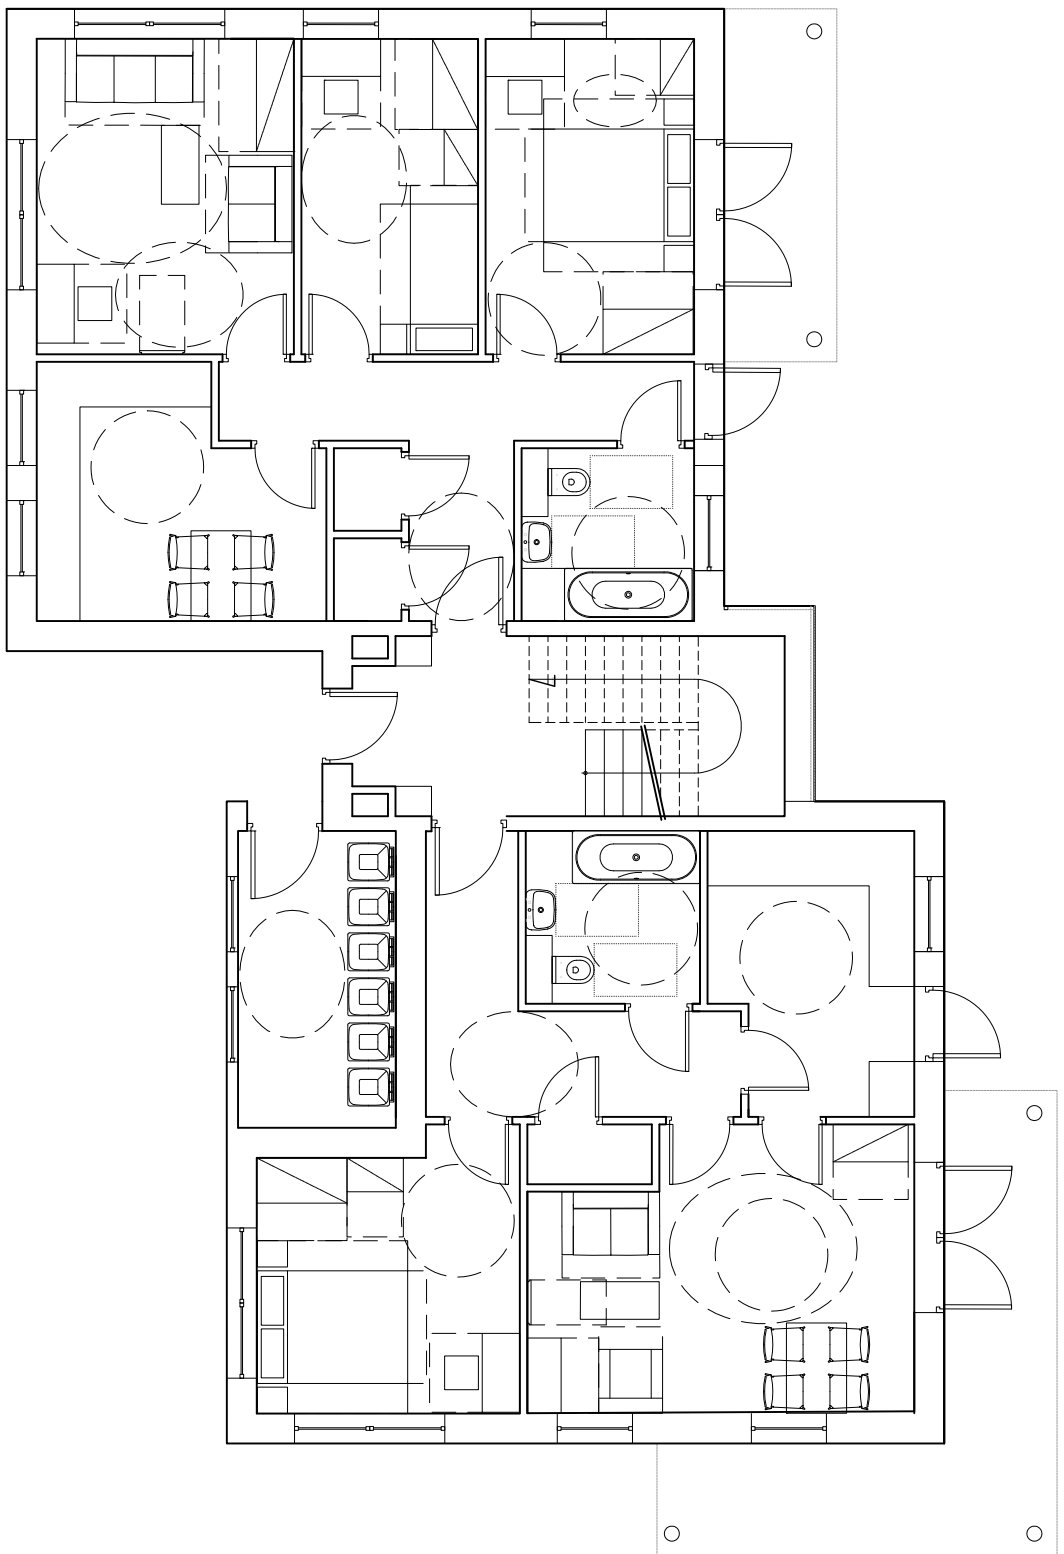
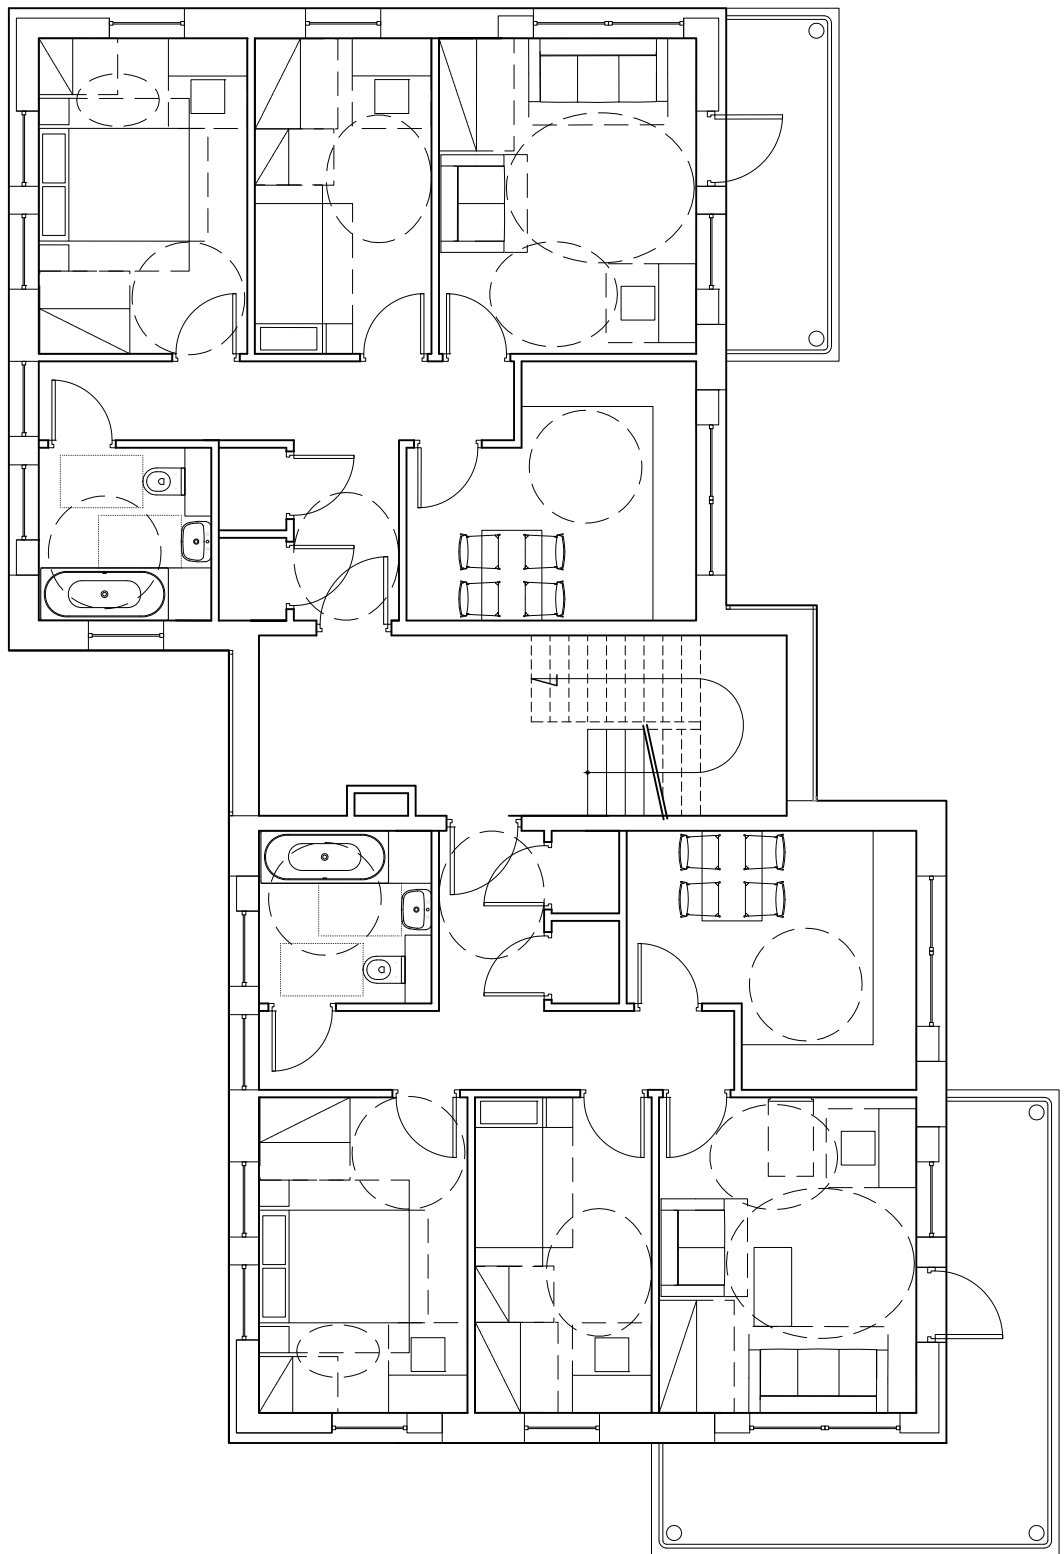
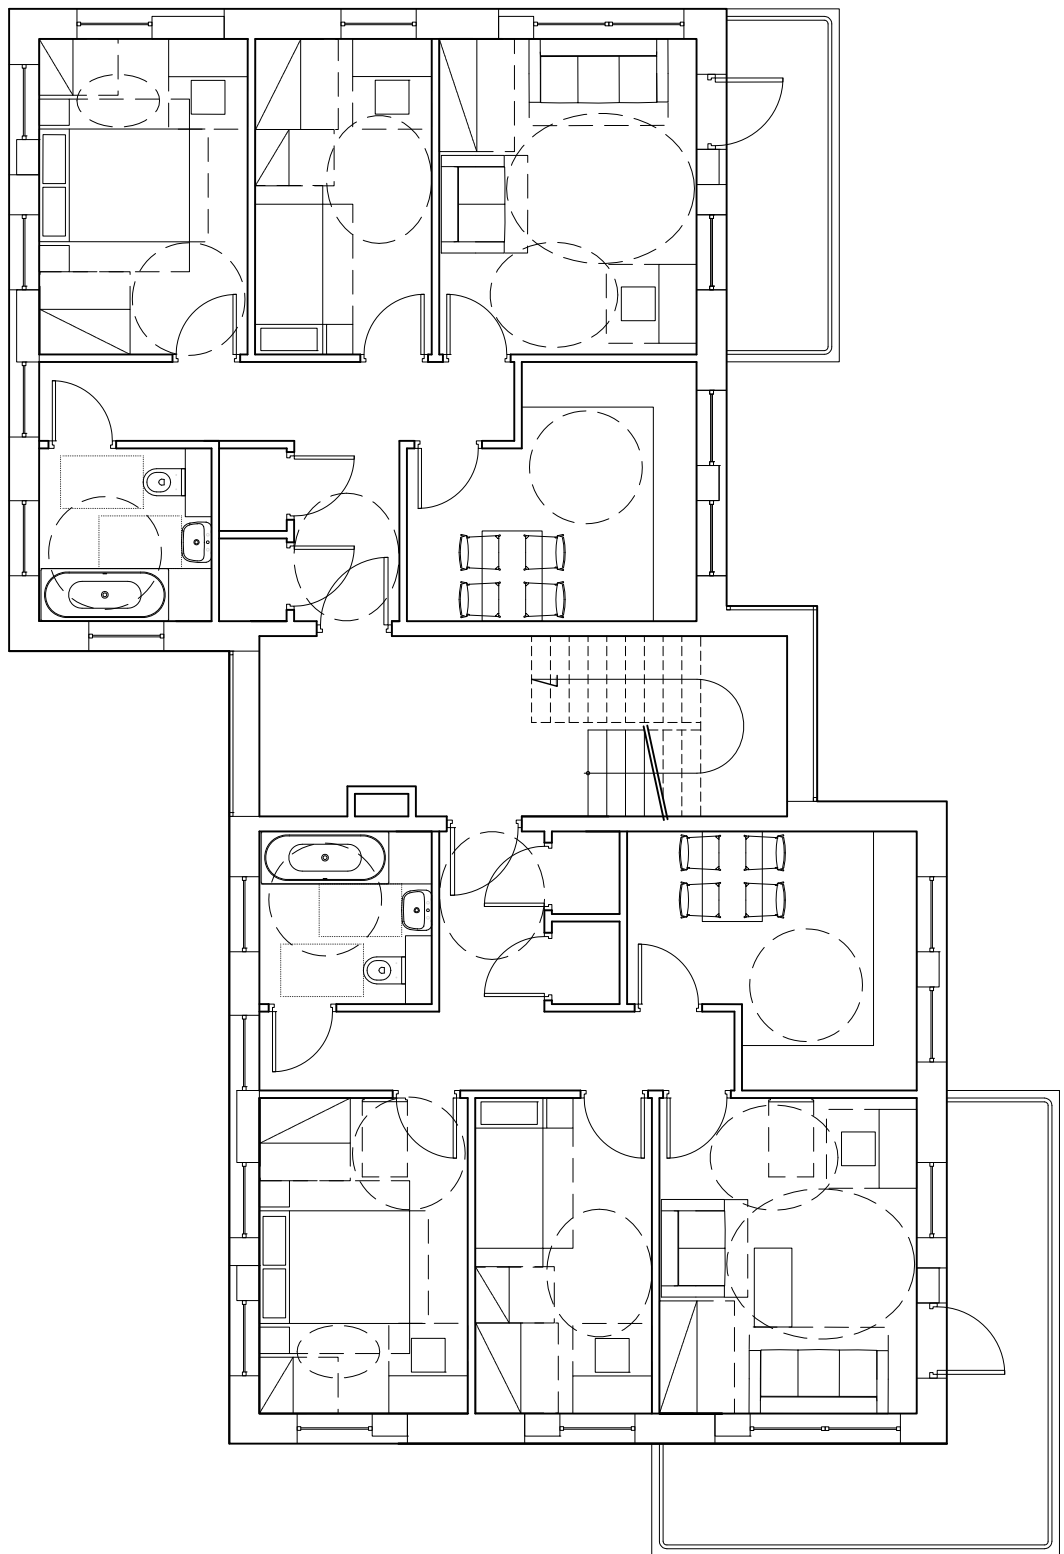



7_F1_B_F

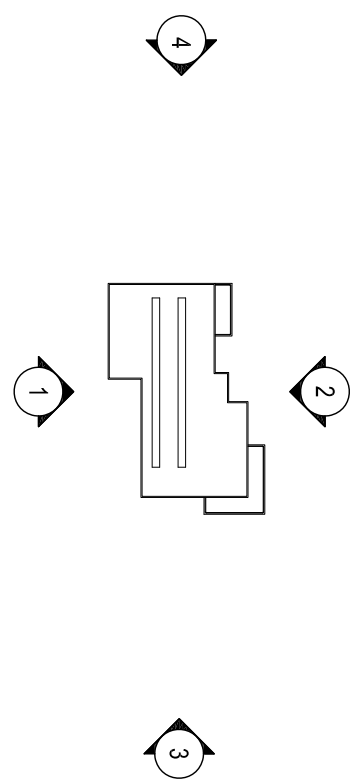

- LEGEND**
- 01 STONE
 - 02 BRICK
 - 03 TIMBER
 - 04 TEXTURE RENDER
 - 05 TRIPLE GLAZED WINDOWS (timber frame)
 - 06 SLATE ROOF TILE
 - 07 PV CELLS (to south facing roof)
 - 08 CONCRETE FEATURE BAND
 - 09 STUCCO RENDER PLINTH
 - 10 DOWN PIPE
 - 11 PPC METAL CANOPY
 - * VARIABLE MATERIAL (SEE MATERIALS KEY PLAN)

A2 Dominion / P3 Eco


BIMP2 PA 05_094_REV C
SCALE 1:100 @ A0
10TH MAY 2011

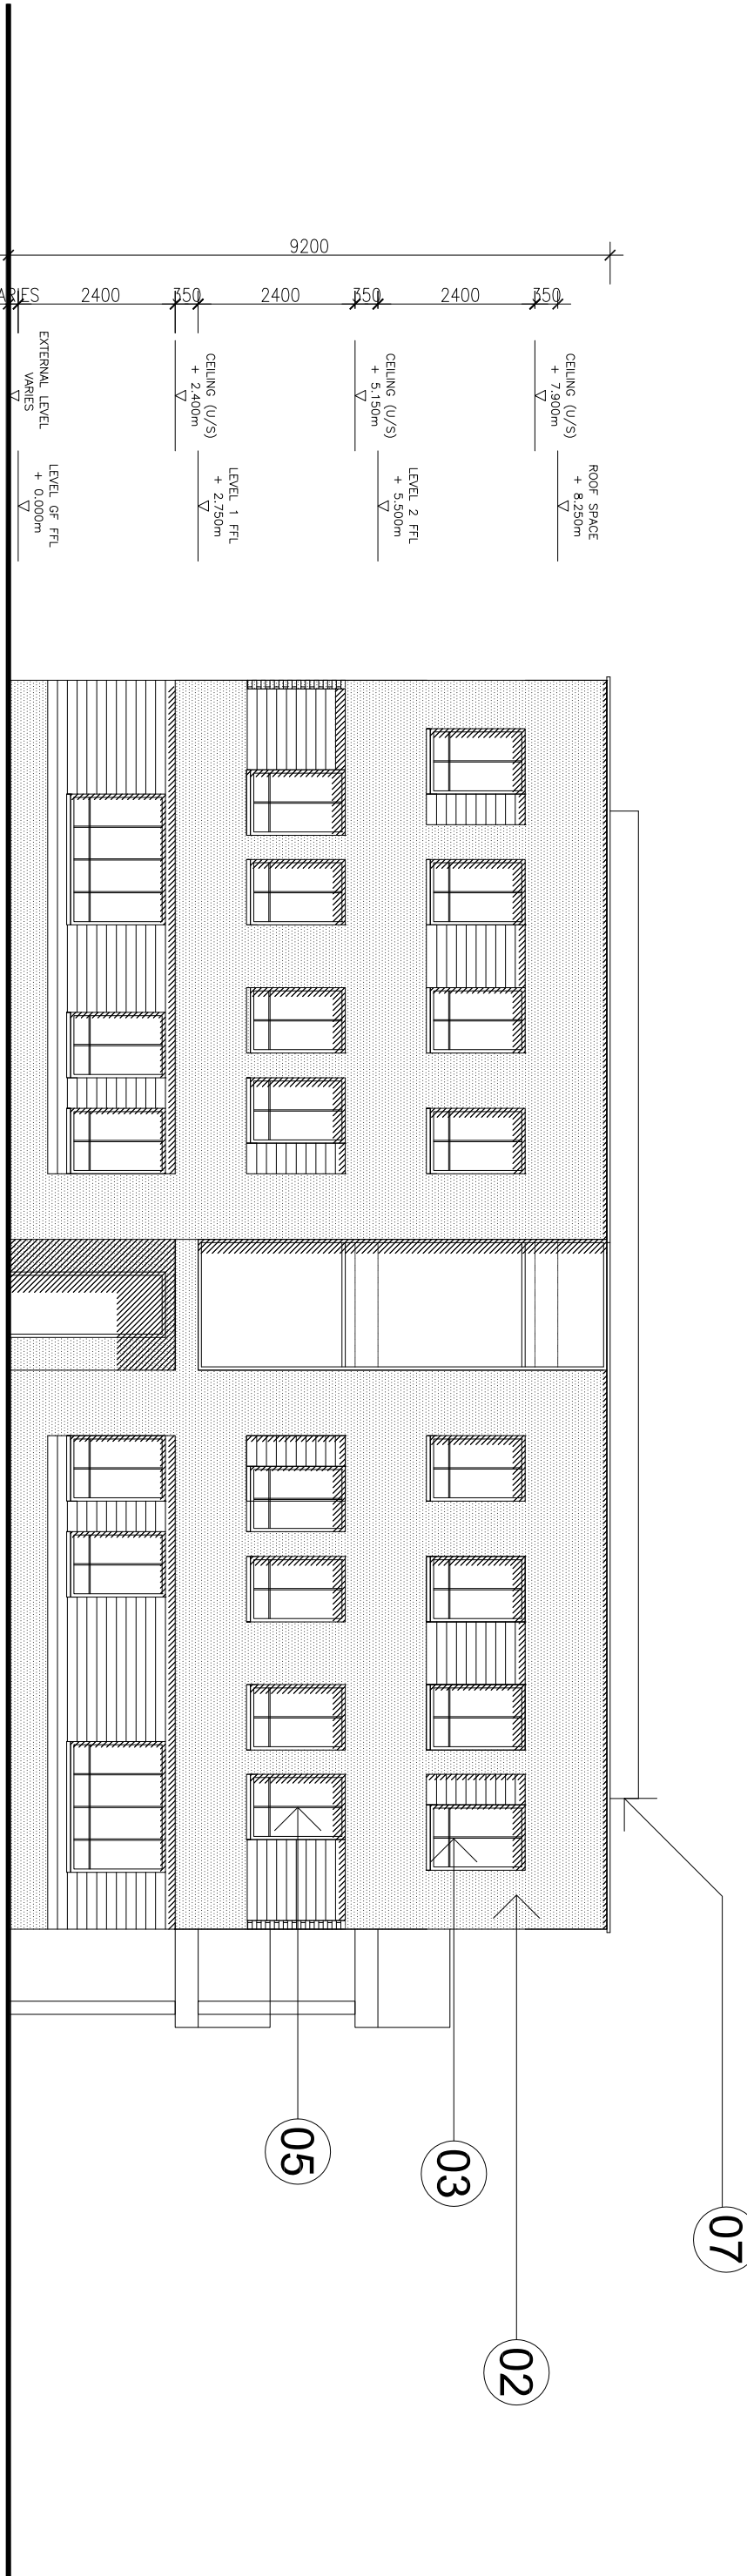


1. FRONT ELEVATION



3. SIDE ELEVATION

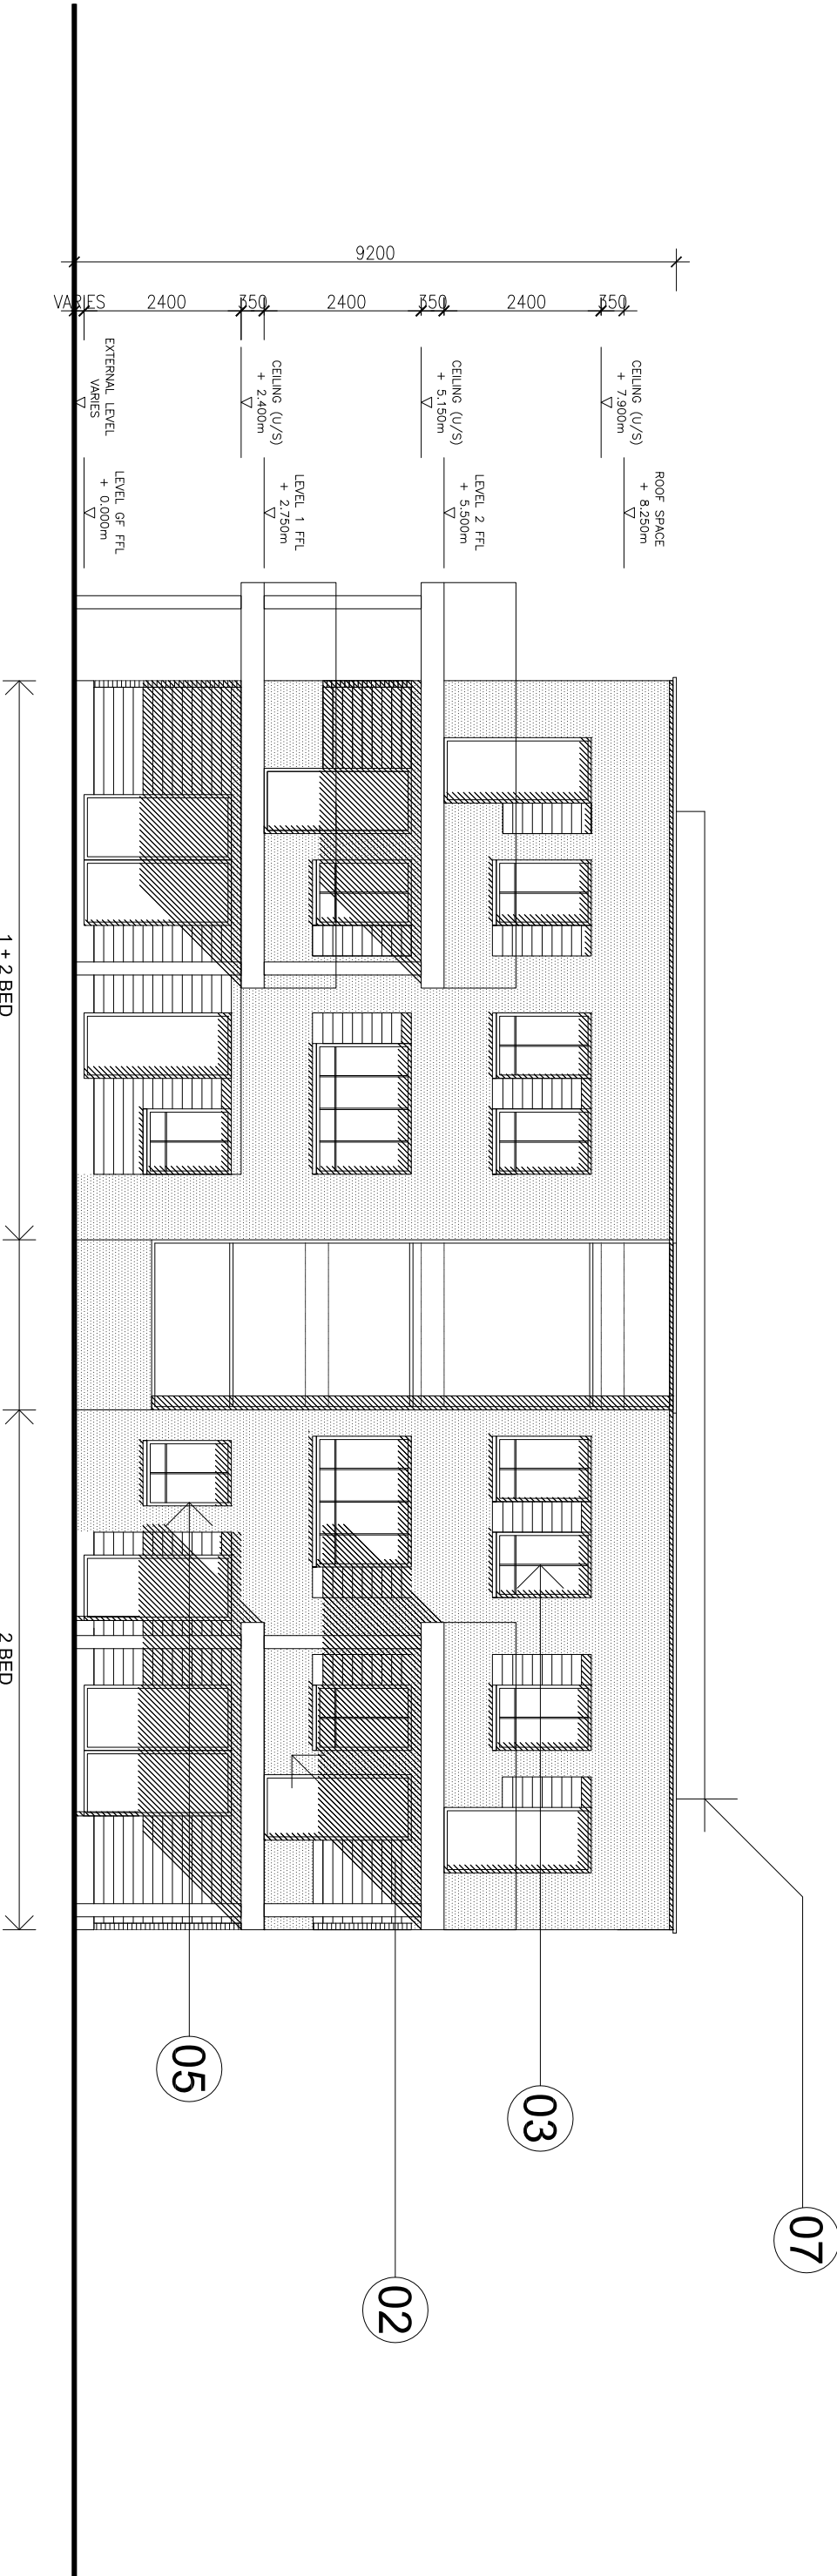

2. REAR ELEVATION

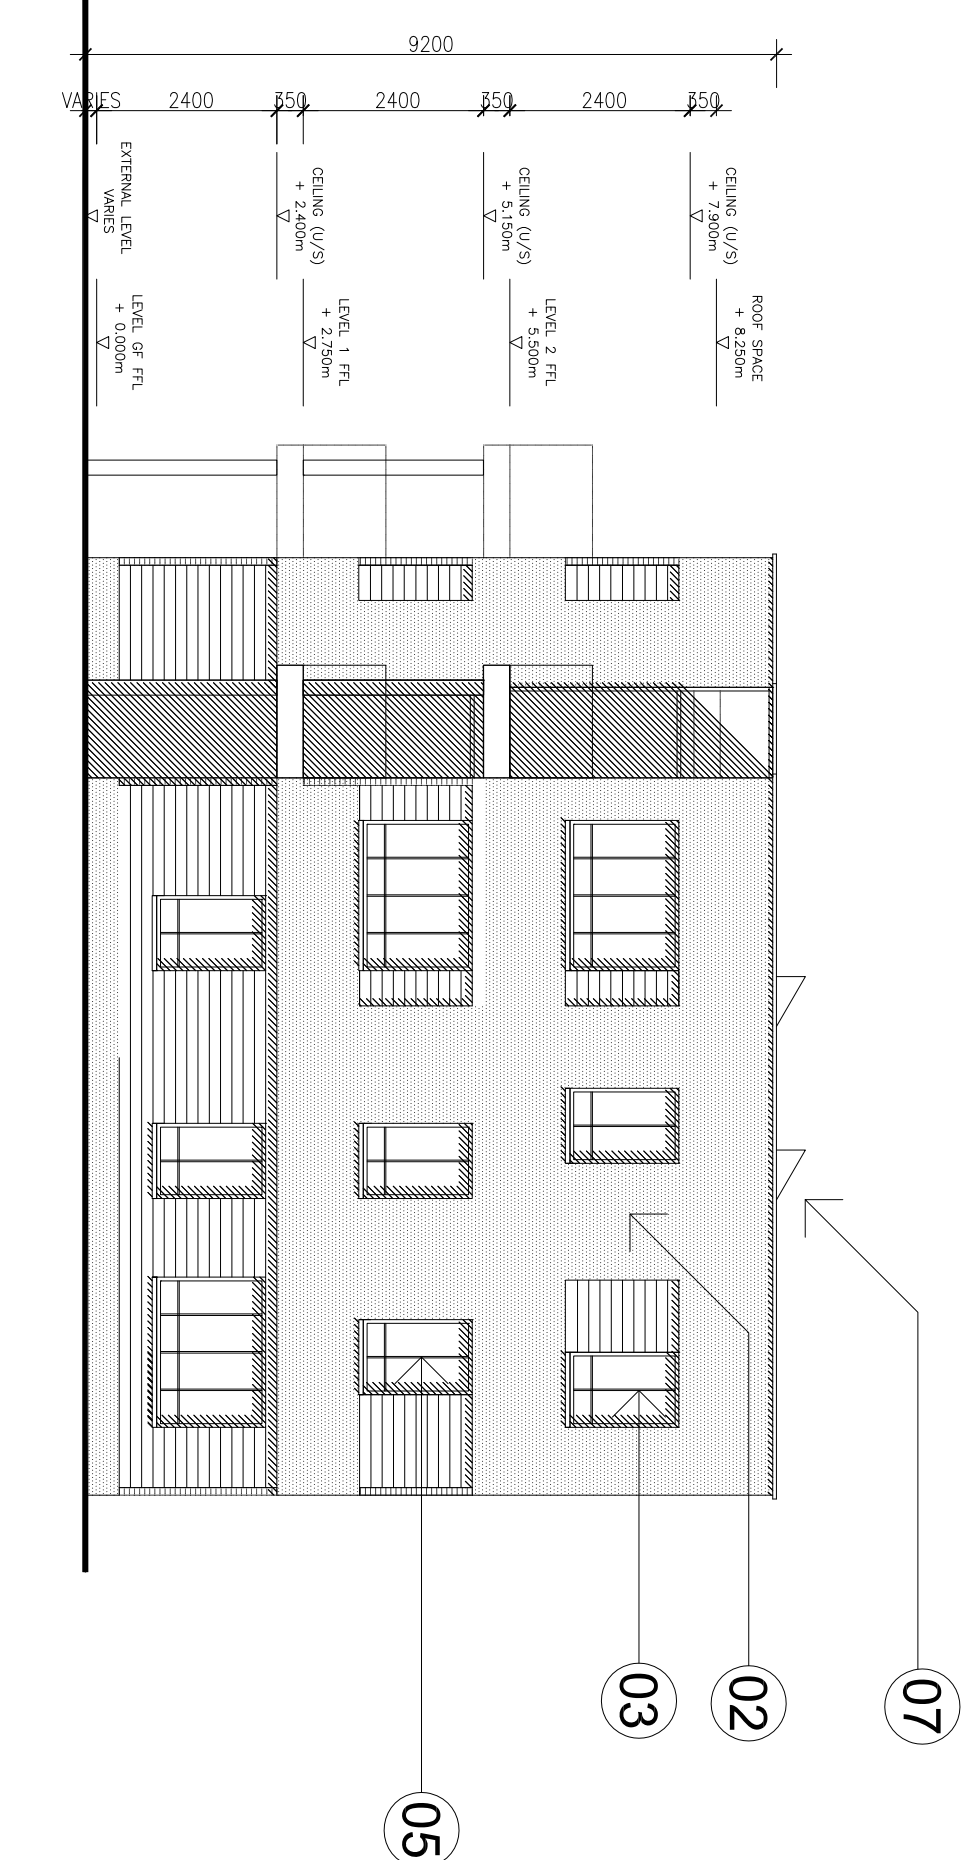

4. SIDE ELEVATION

TYPE 7: 2 BED SOCIAL FLATS

NW BICESTER EXEMPLAR DEVELOPMENT

TYPE 7: 1 + 2 BED SOCIAL FLATS (FLAT)

FARRELLS

ARCHITECTS • PLANNERS • ENGINEERS • 7 WATSON STREET, LONDON, NW8 9PL
TEL: 020 72583433 • FAX: 020 77232029 • WWW.FARRELLS.CO.UK
© FARRELLS 2010