


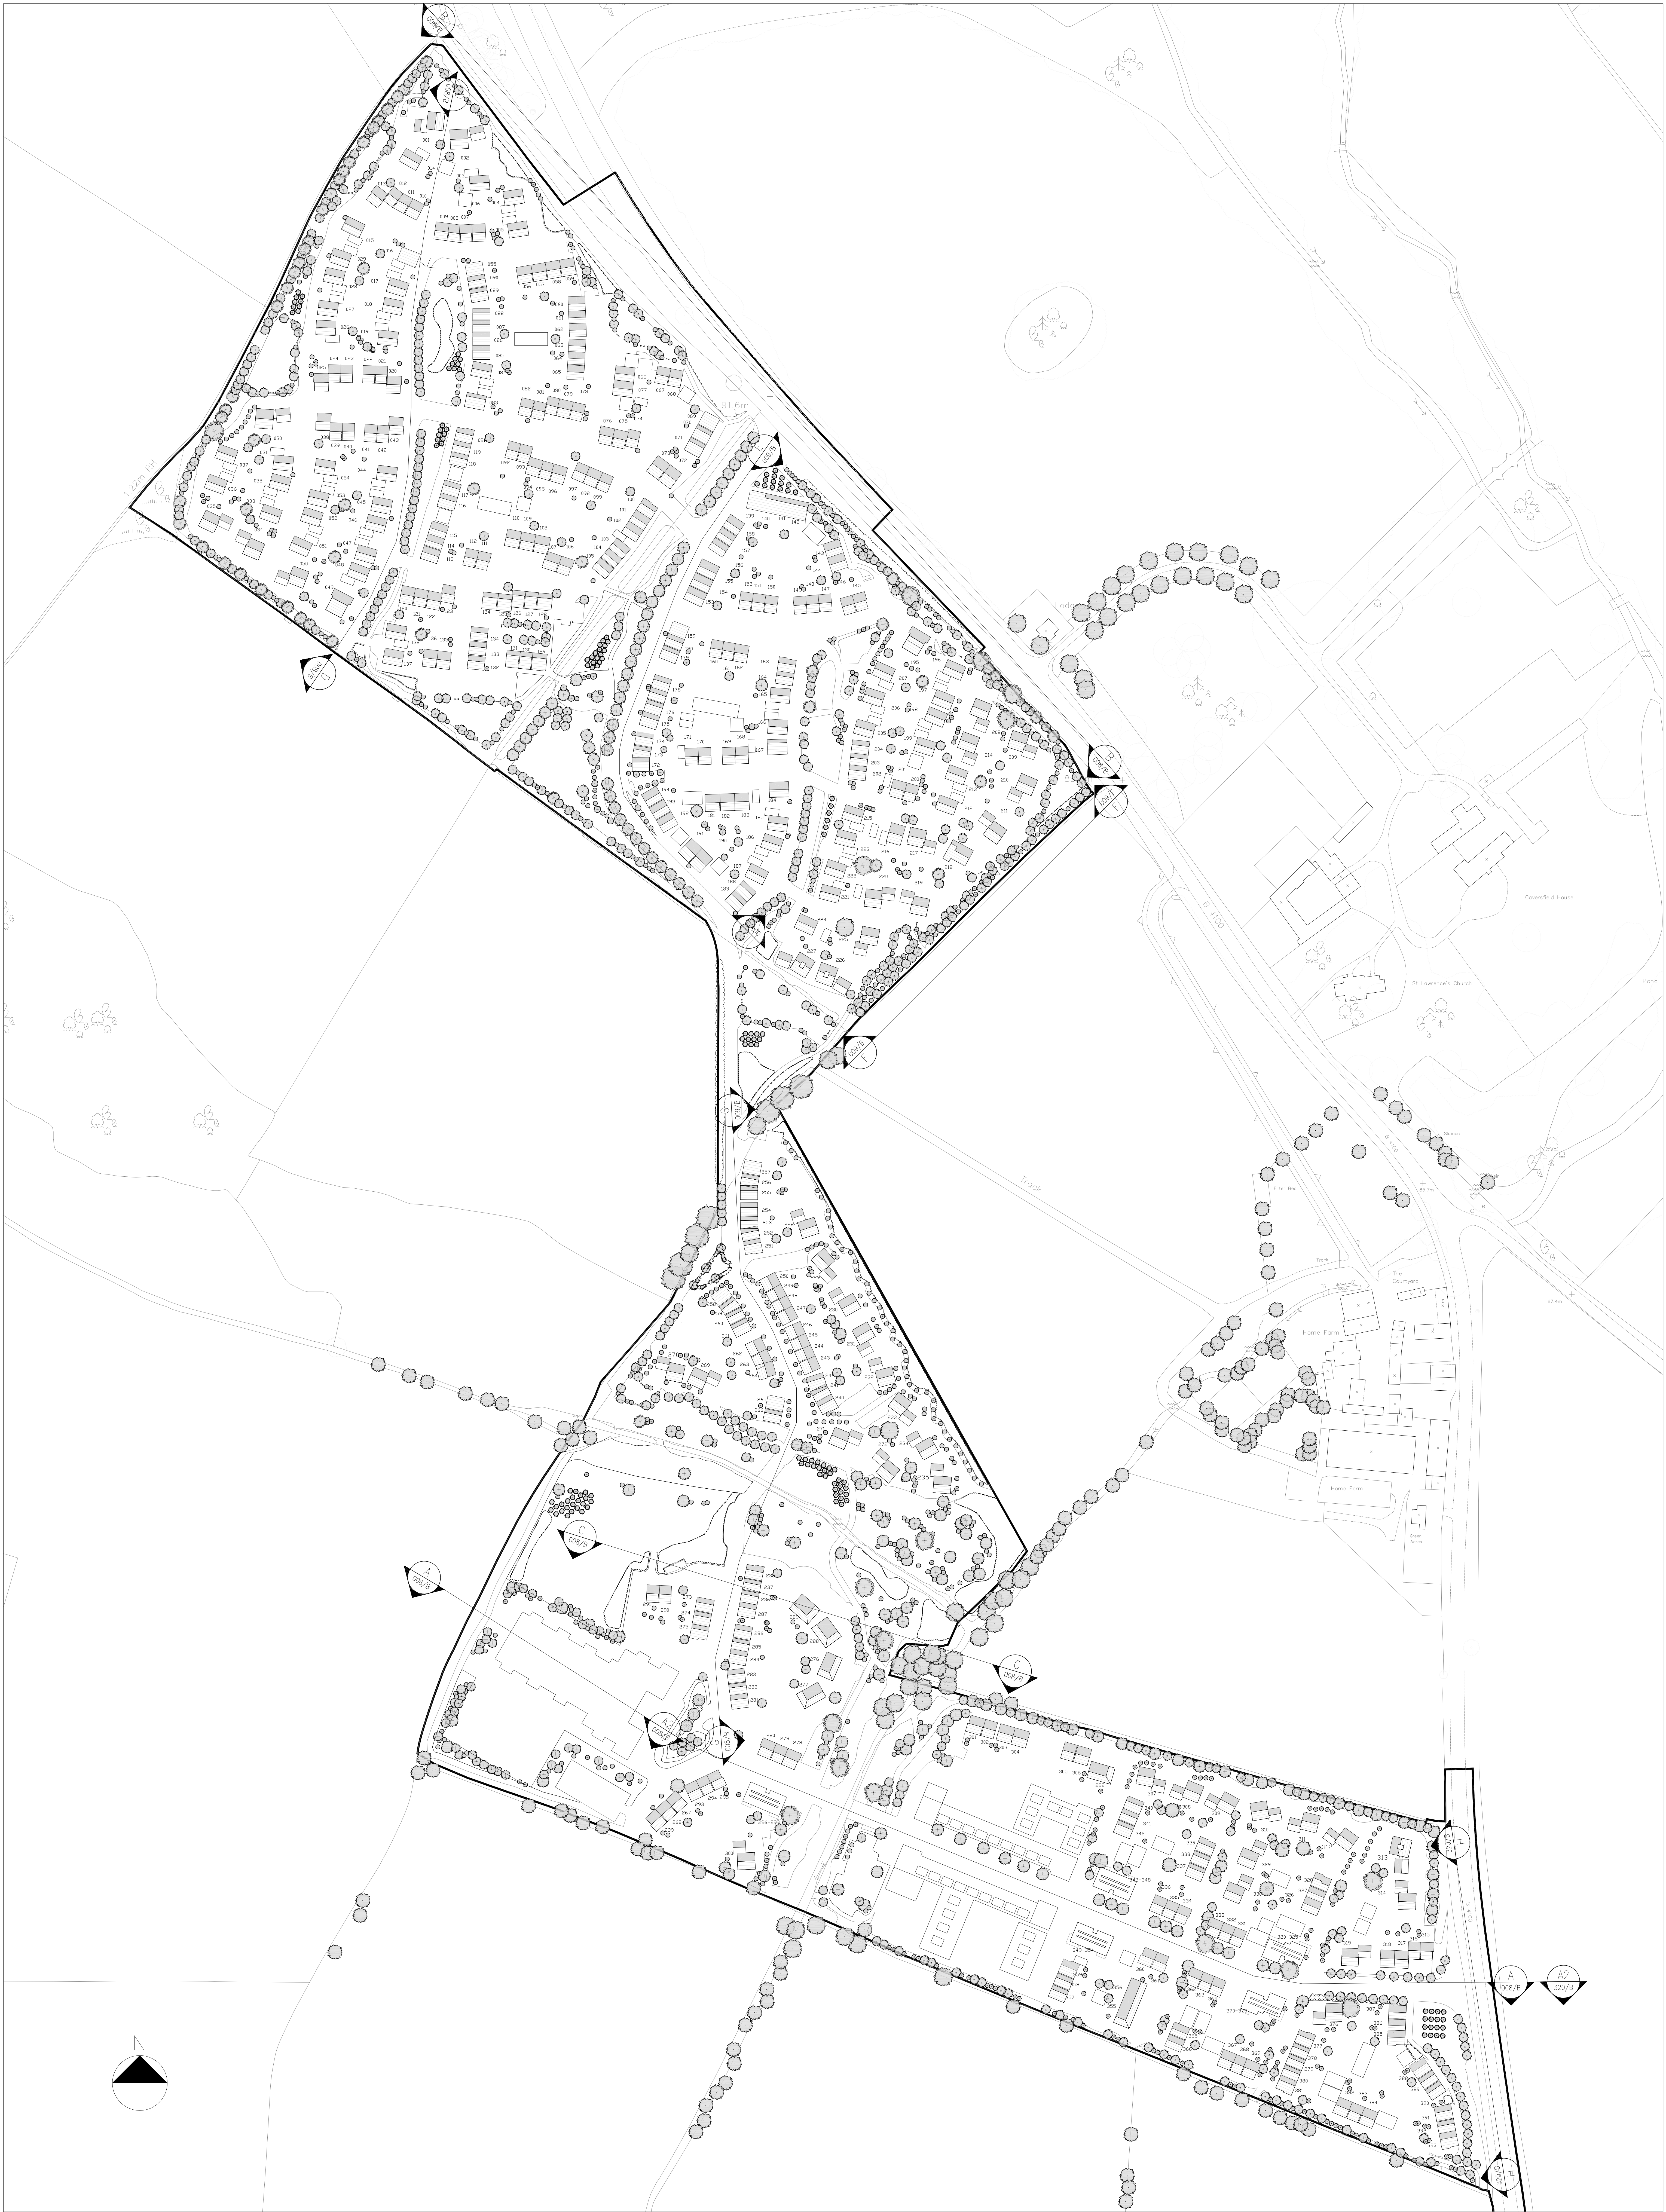

A2 Dominion / P3 Eco

NW BICESTER EXEMPLAR DEVELOPMENT

BIMP2_PA_03_003 REV E
SCALE 1:1000@A0
12TH MAY 2011

ROOF PLAN

FARRELLS

ARCHITECTS • PLANNERS • DESIGNERS • 7 HATTON STREET LONDON NW8 9PL
TEL 020 7258 3433 • FAX 020 7723 7059 • WWW.TERRAFARRELL.CO.UK

© FARRELLS 2010