





notes

- The contractor is responsible for checking dimensions, tolerances and references. Any discrepancy to be verified with the Architect before proceeding with the works.
- Where an item is covered by drawings to different scales the larger scale drawing is to be worked to.
- Do not scale drawing. Figured dimensions to be worked to in all cases.


CDM Regulations 2007

ALL current drawings and specifications for the project must be read in conjunction with the Designer's Hazard and Environmental Assessment Record.

Notes:  
For elevations please refer to drawing AA2699(2)-2104

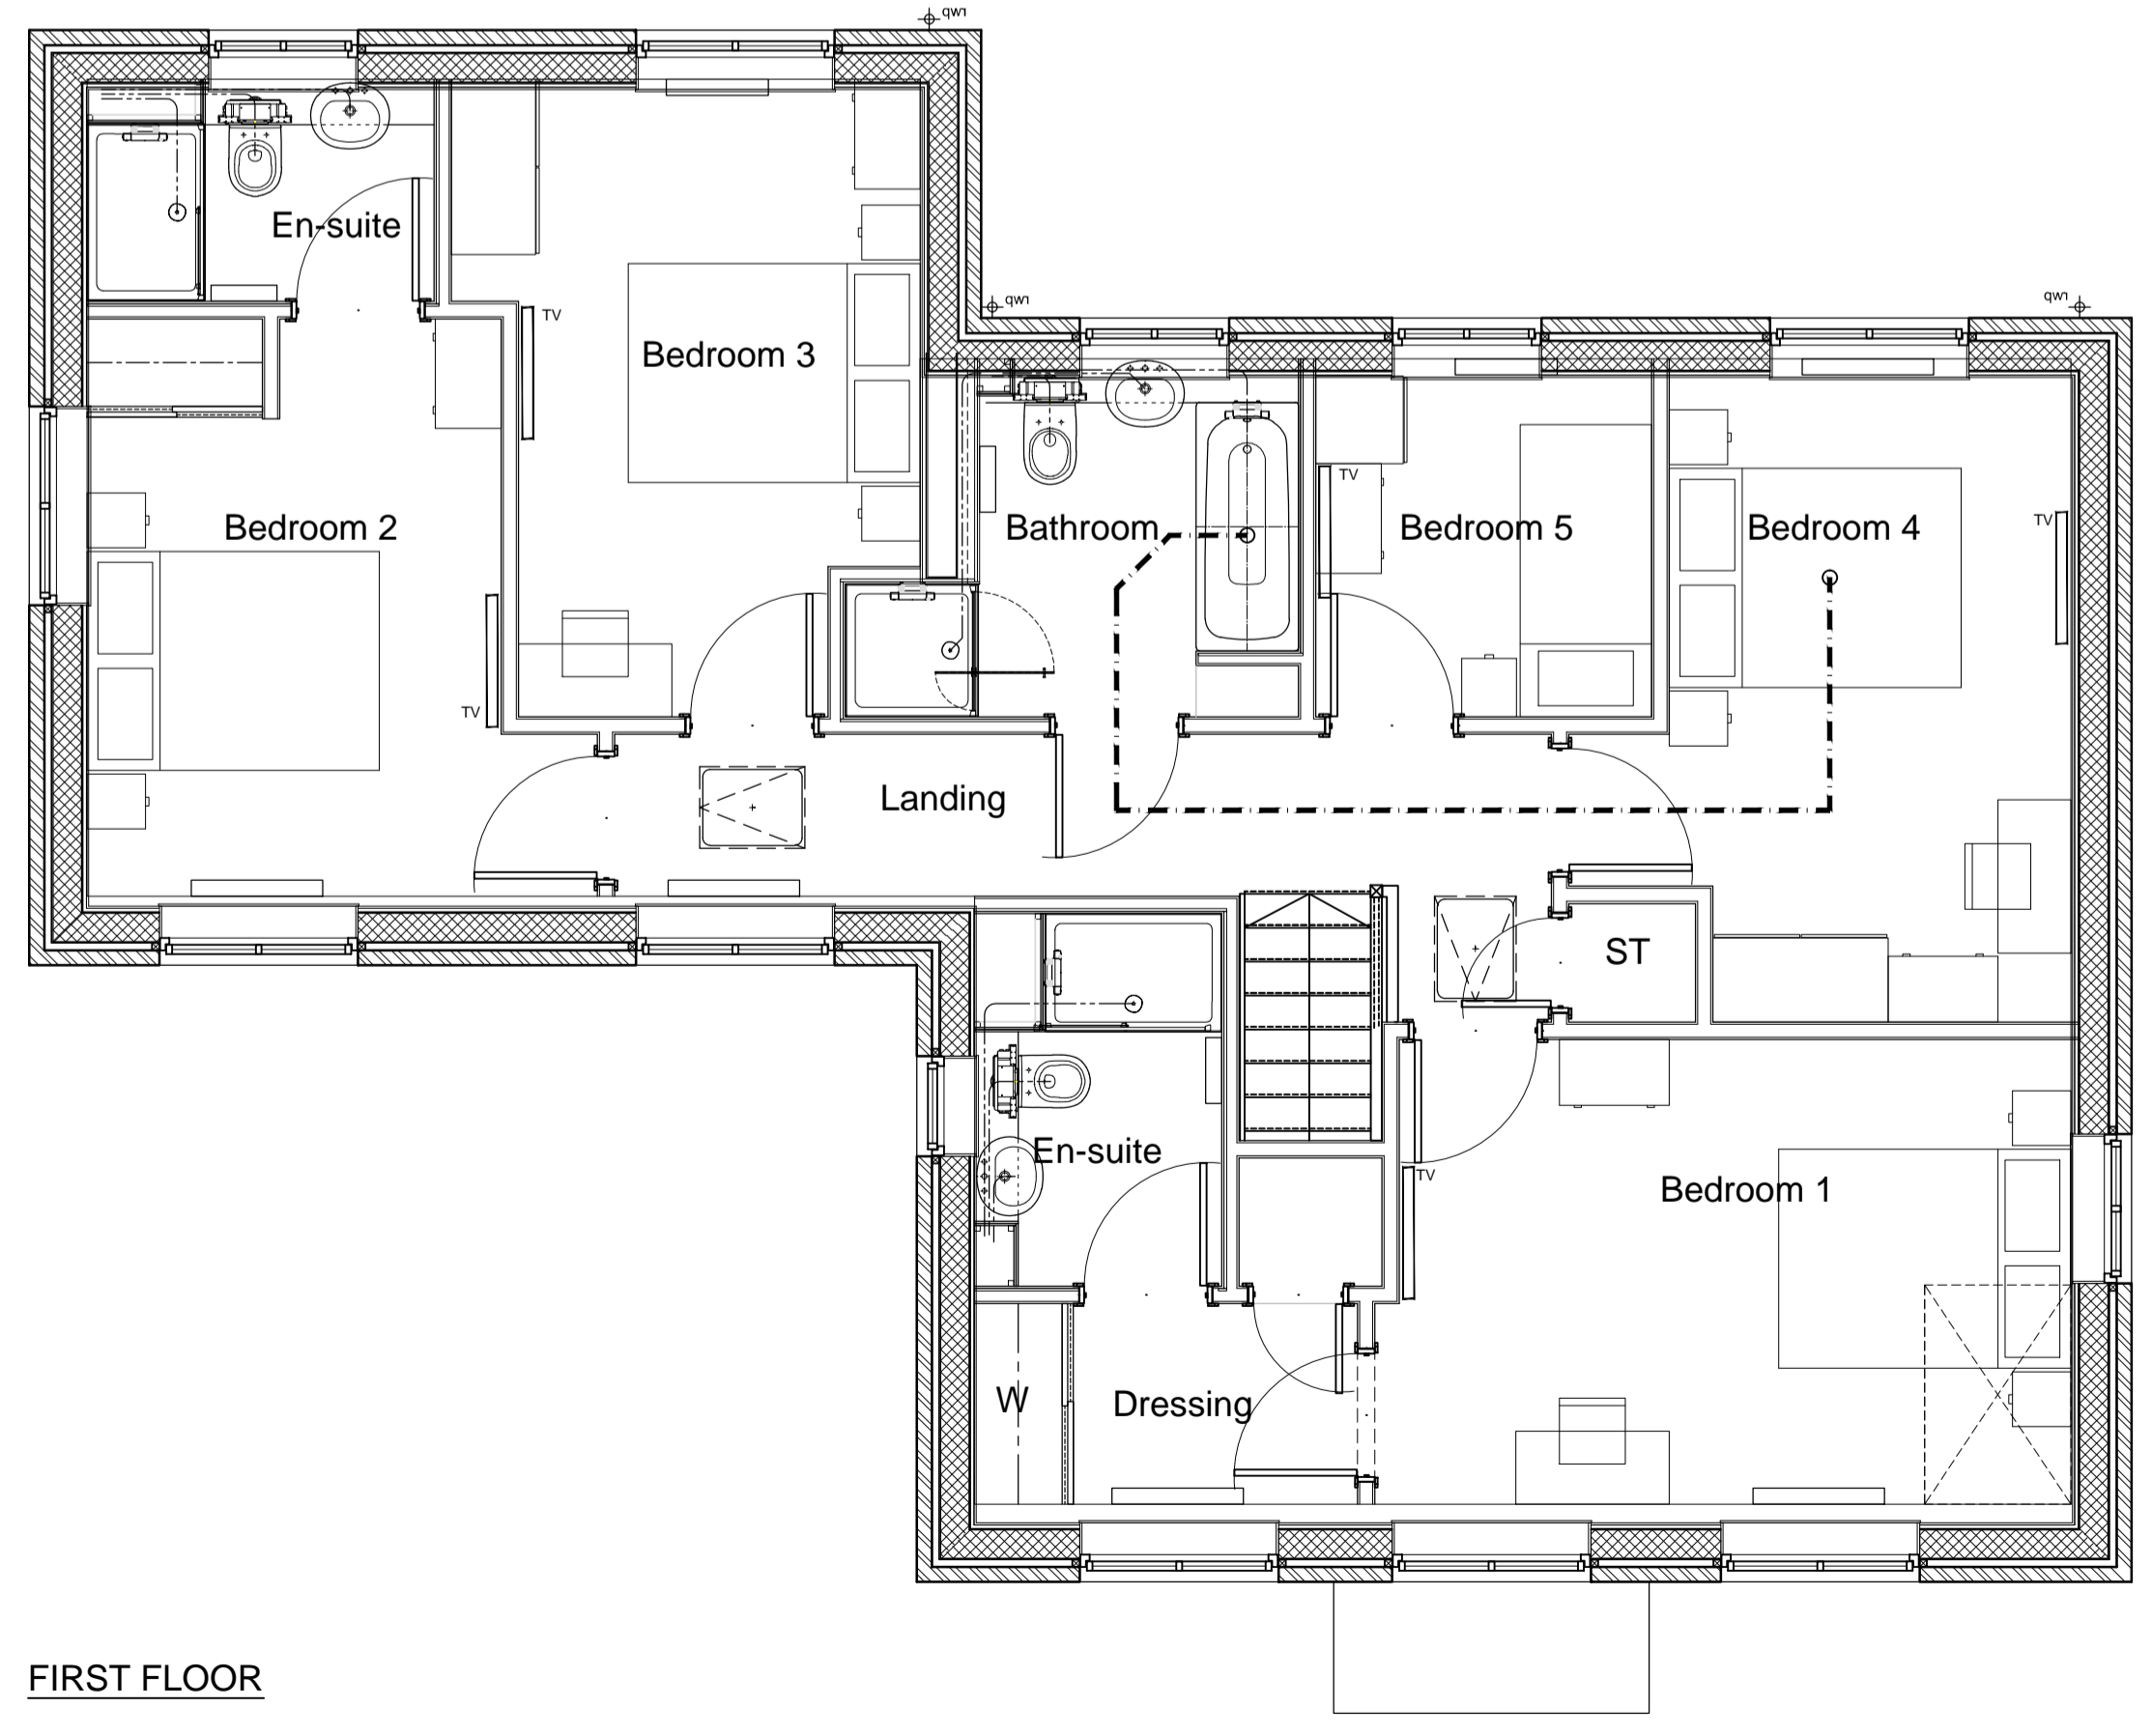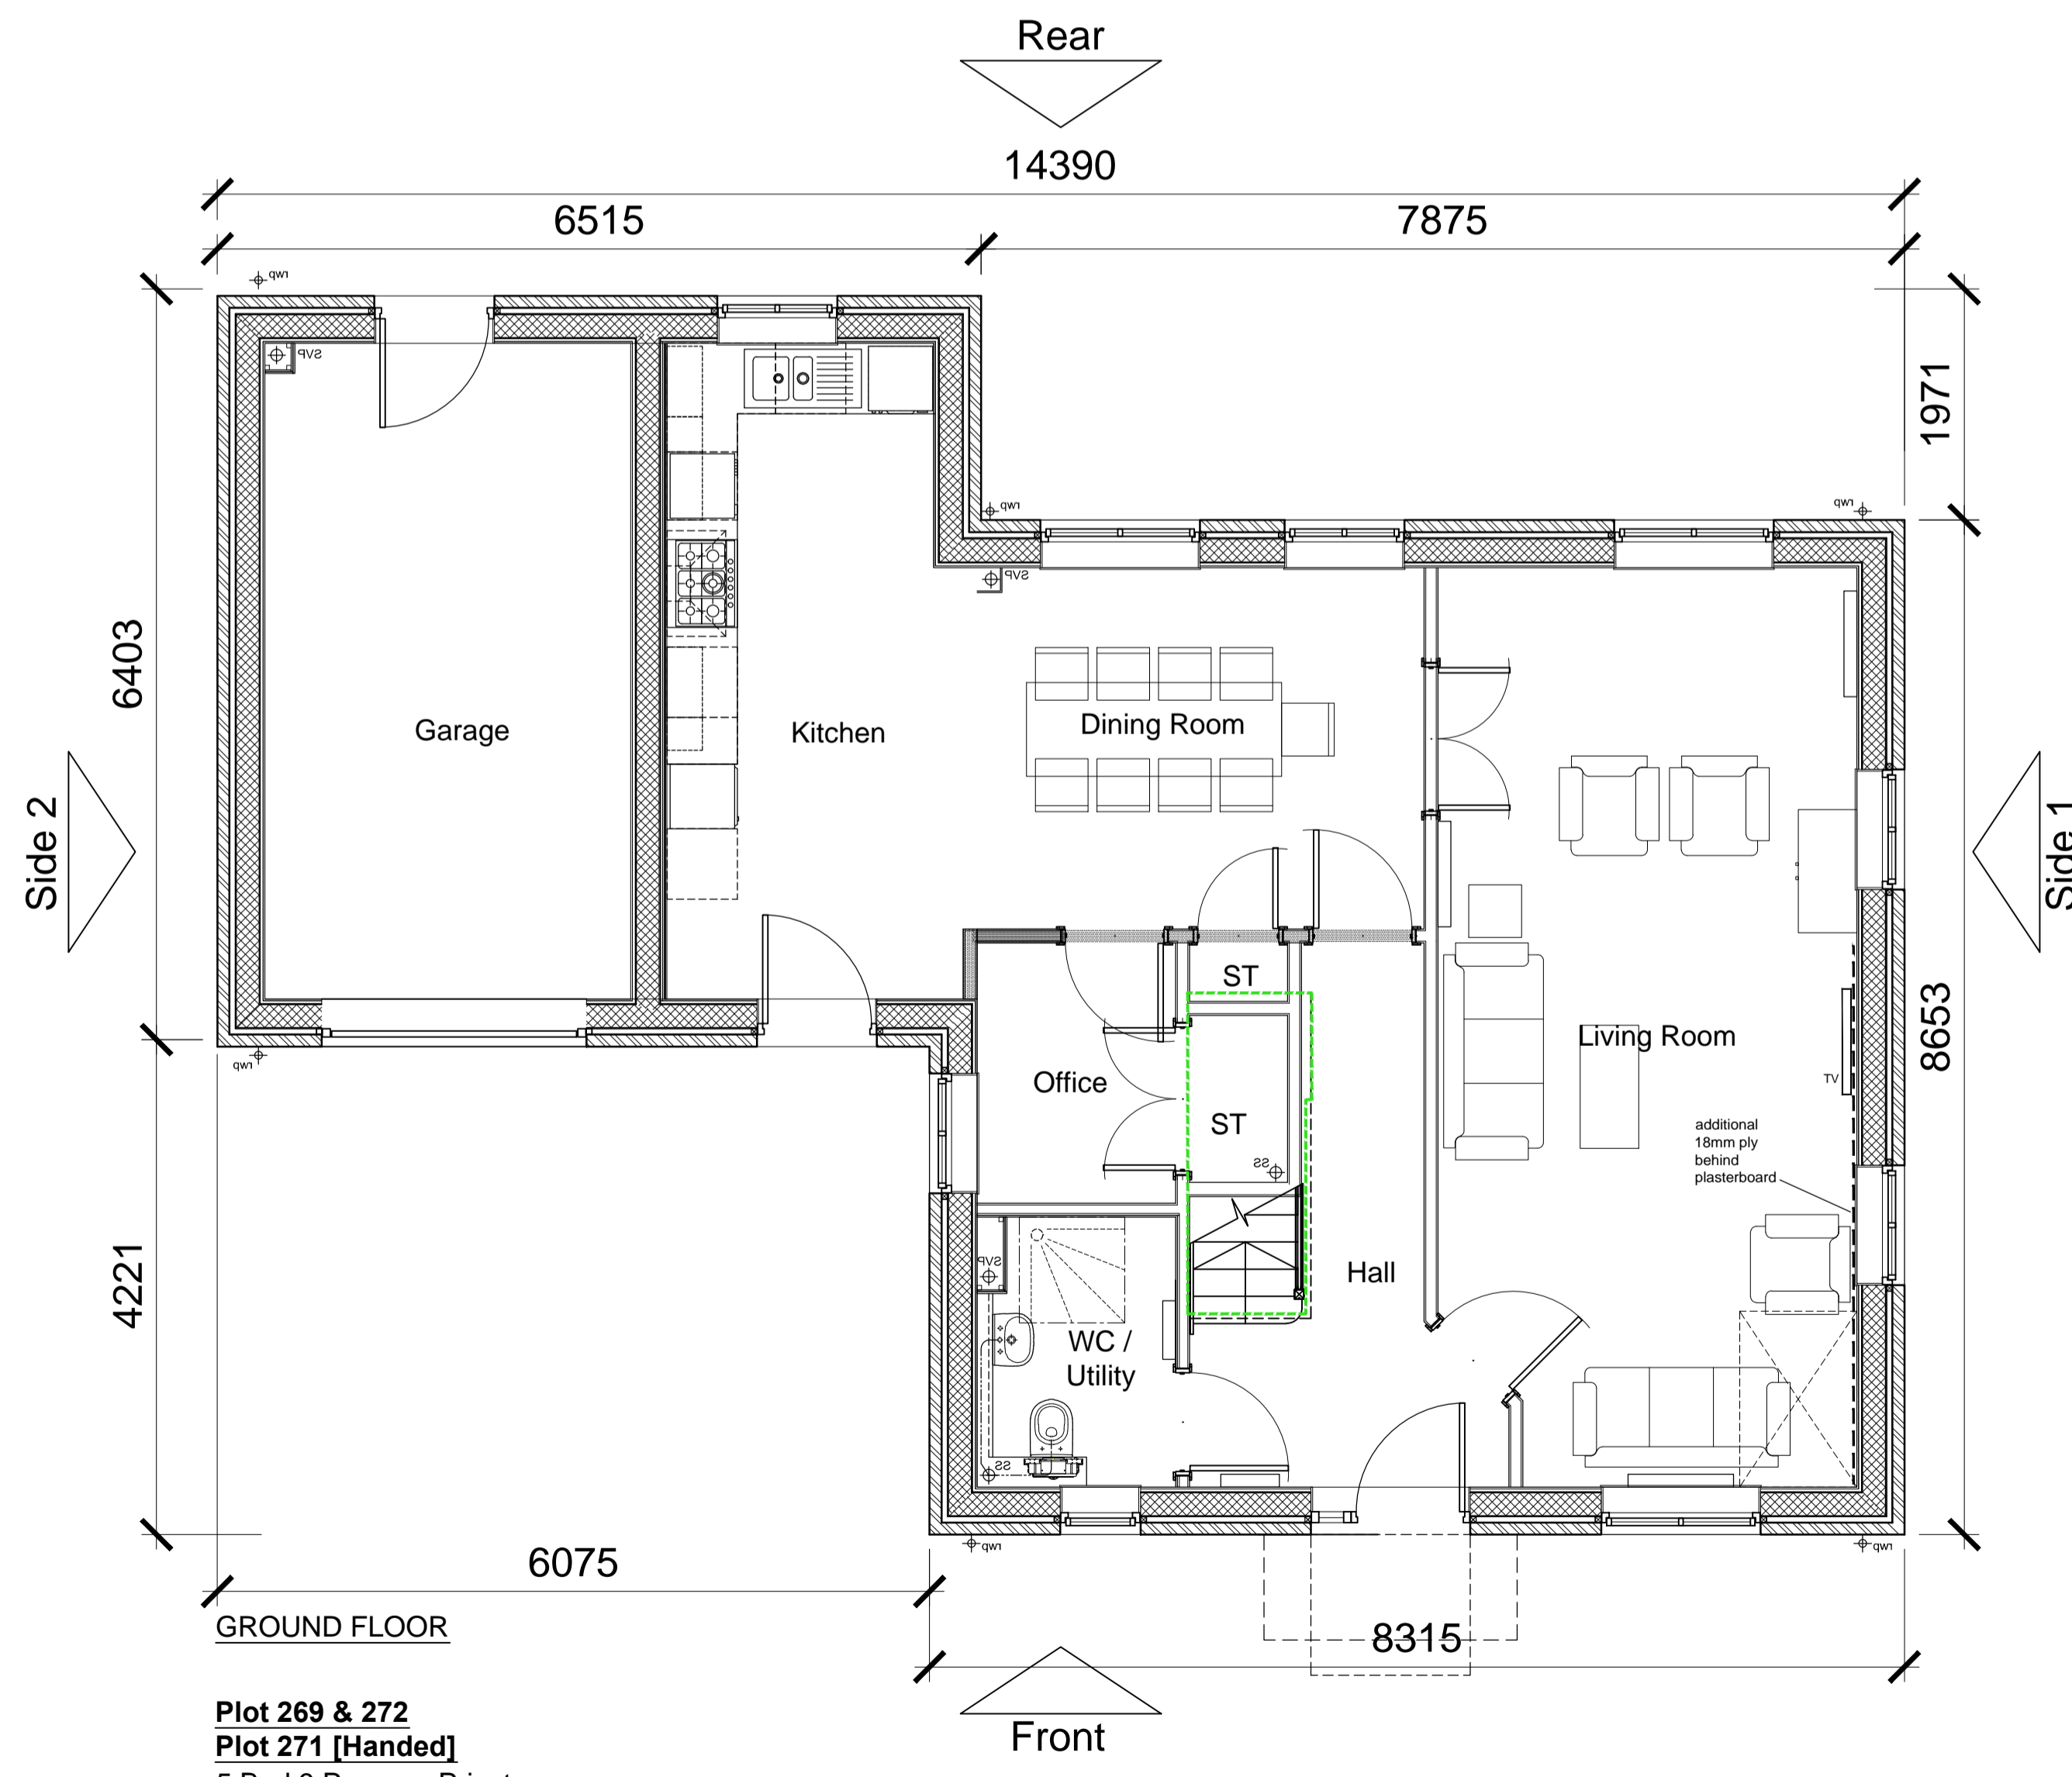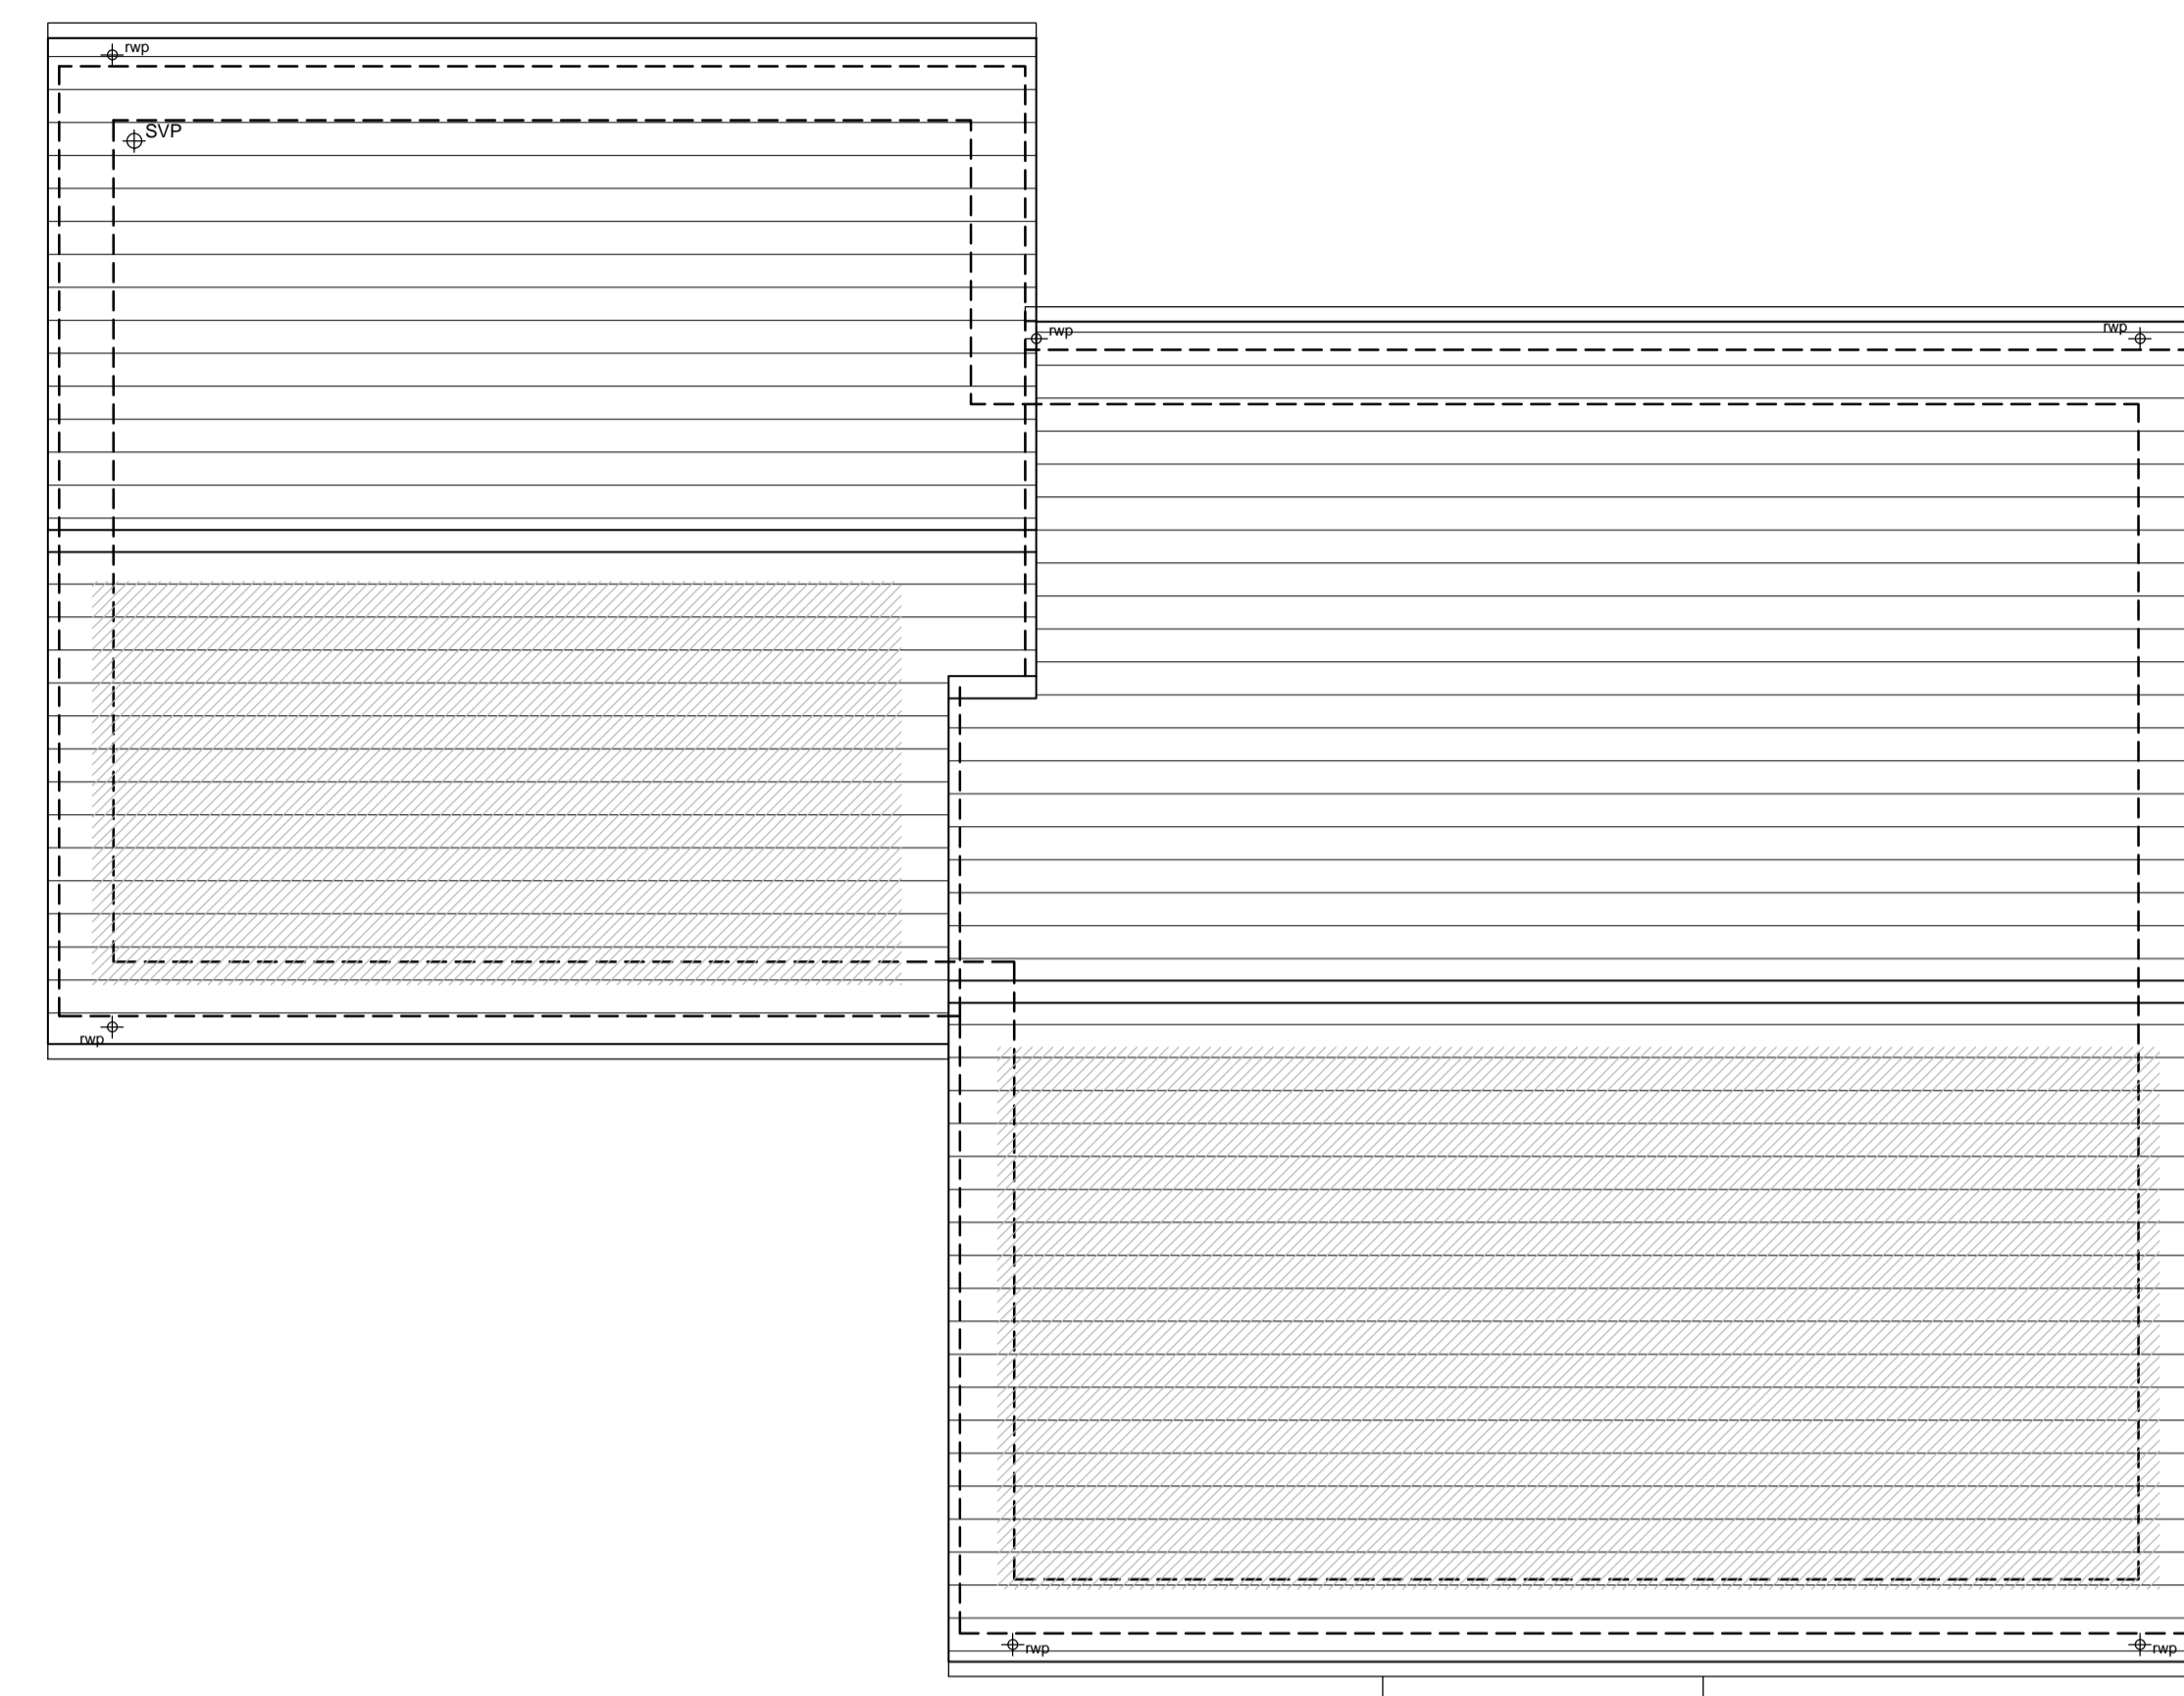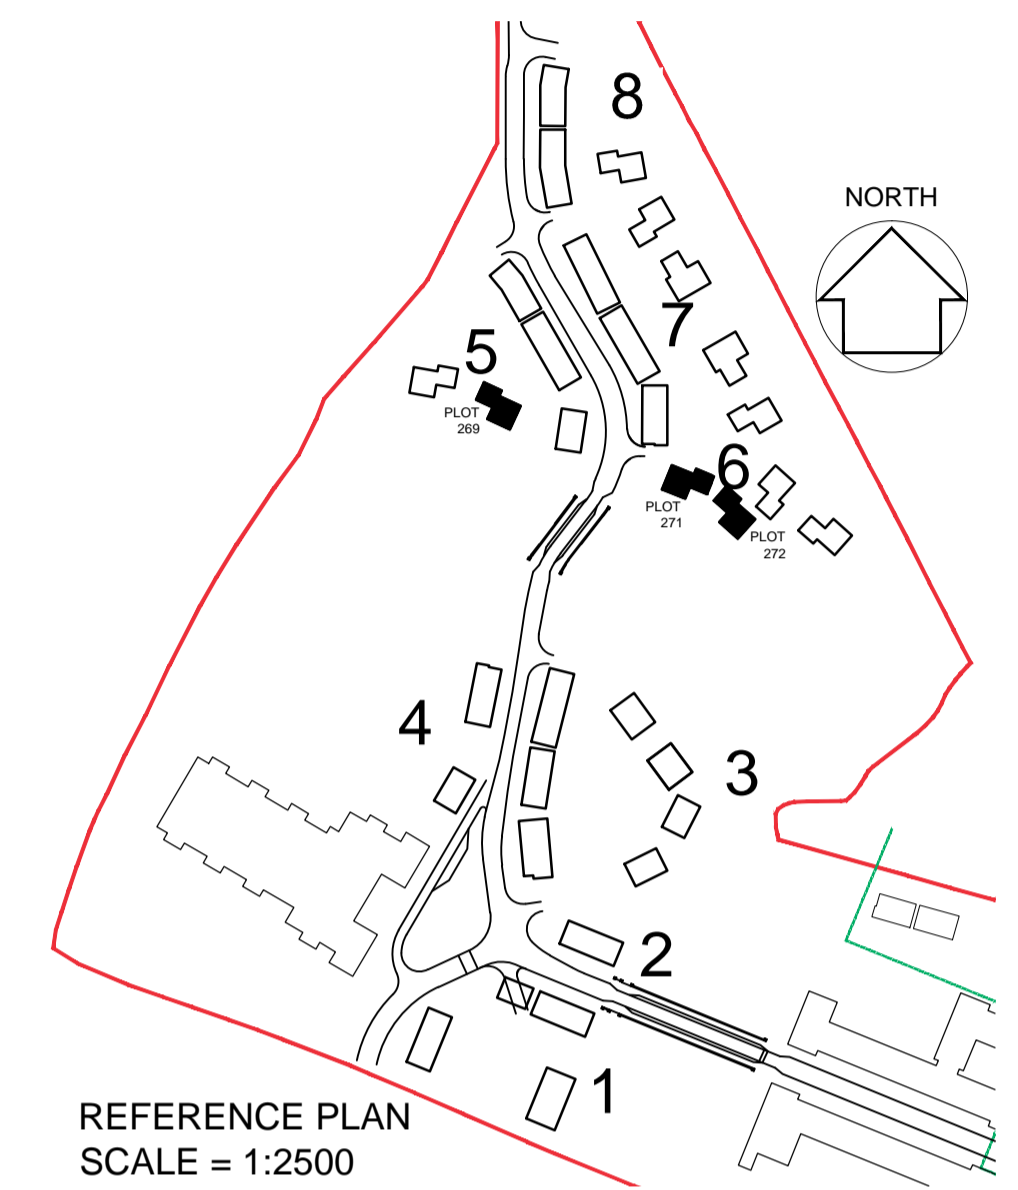

**Plot 269 & 272**  
**Plot 271 [Handed]**  
5 Bed 9 Person - Private  
TYPE - 1  
WALLS - Beckstone with render to first floor  
ROOF - Linear [Slate]

 

19-05-2017 A Updated for NMA Submission DA/RS  
16-10-2014 First issue: JW/MB

date	rev	revision/author/checker
------	-----	-------------------------

purpose of issue  
**PLANNING**

project  
**BICESTER ECO TOWN  
EXEMPLAR SITE PHASE 2**

drawing  
**GA FLOOR PLANS  
269 & 272  
271 Handed**

drawing no  
**AA2699(2)-2004** rev **A**

drawn **ILA** checked **JW**  
scale @ A1 1:50 date **Oct 2014**

PRP Architects ©  
10 Lindsey Street  
Smithfield  
London  
EC1A 9EP  
T +44 (0)20 7653 1200  
F +44 (0)20 7653 1201  
lon.prp@prparchitects.co.uk