
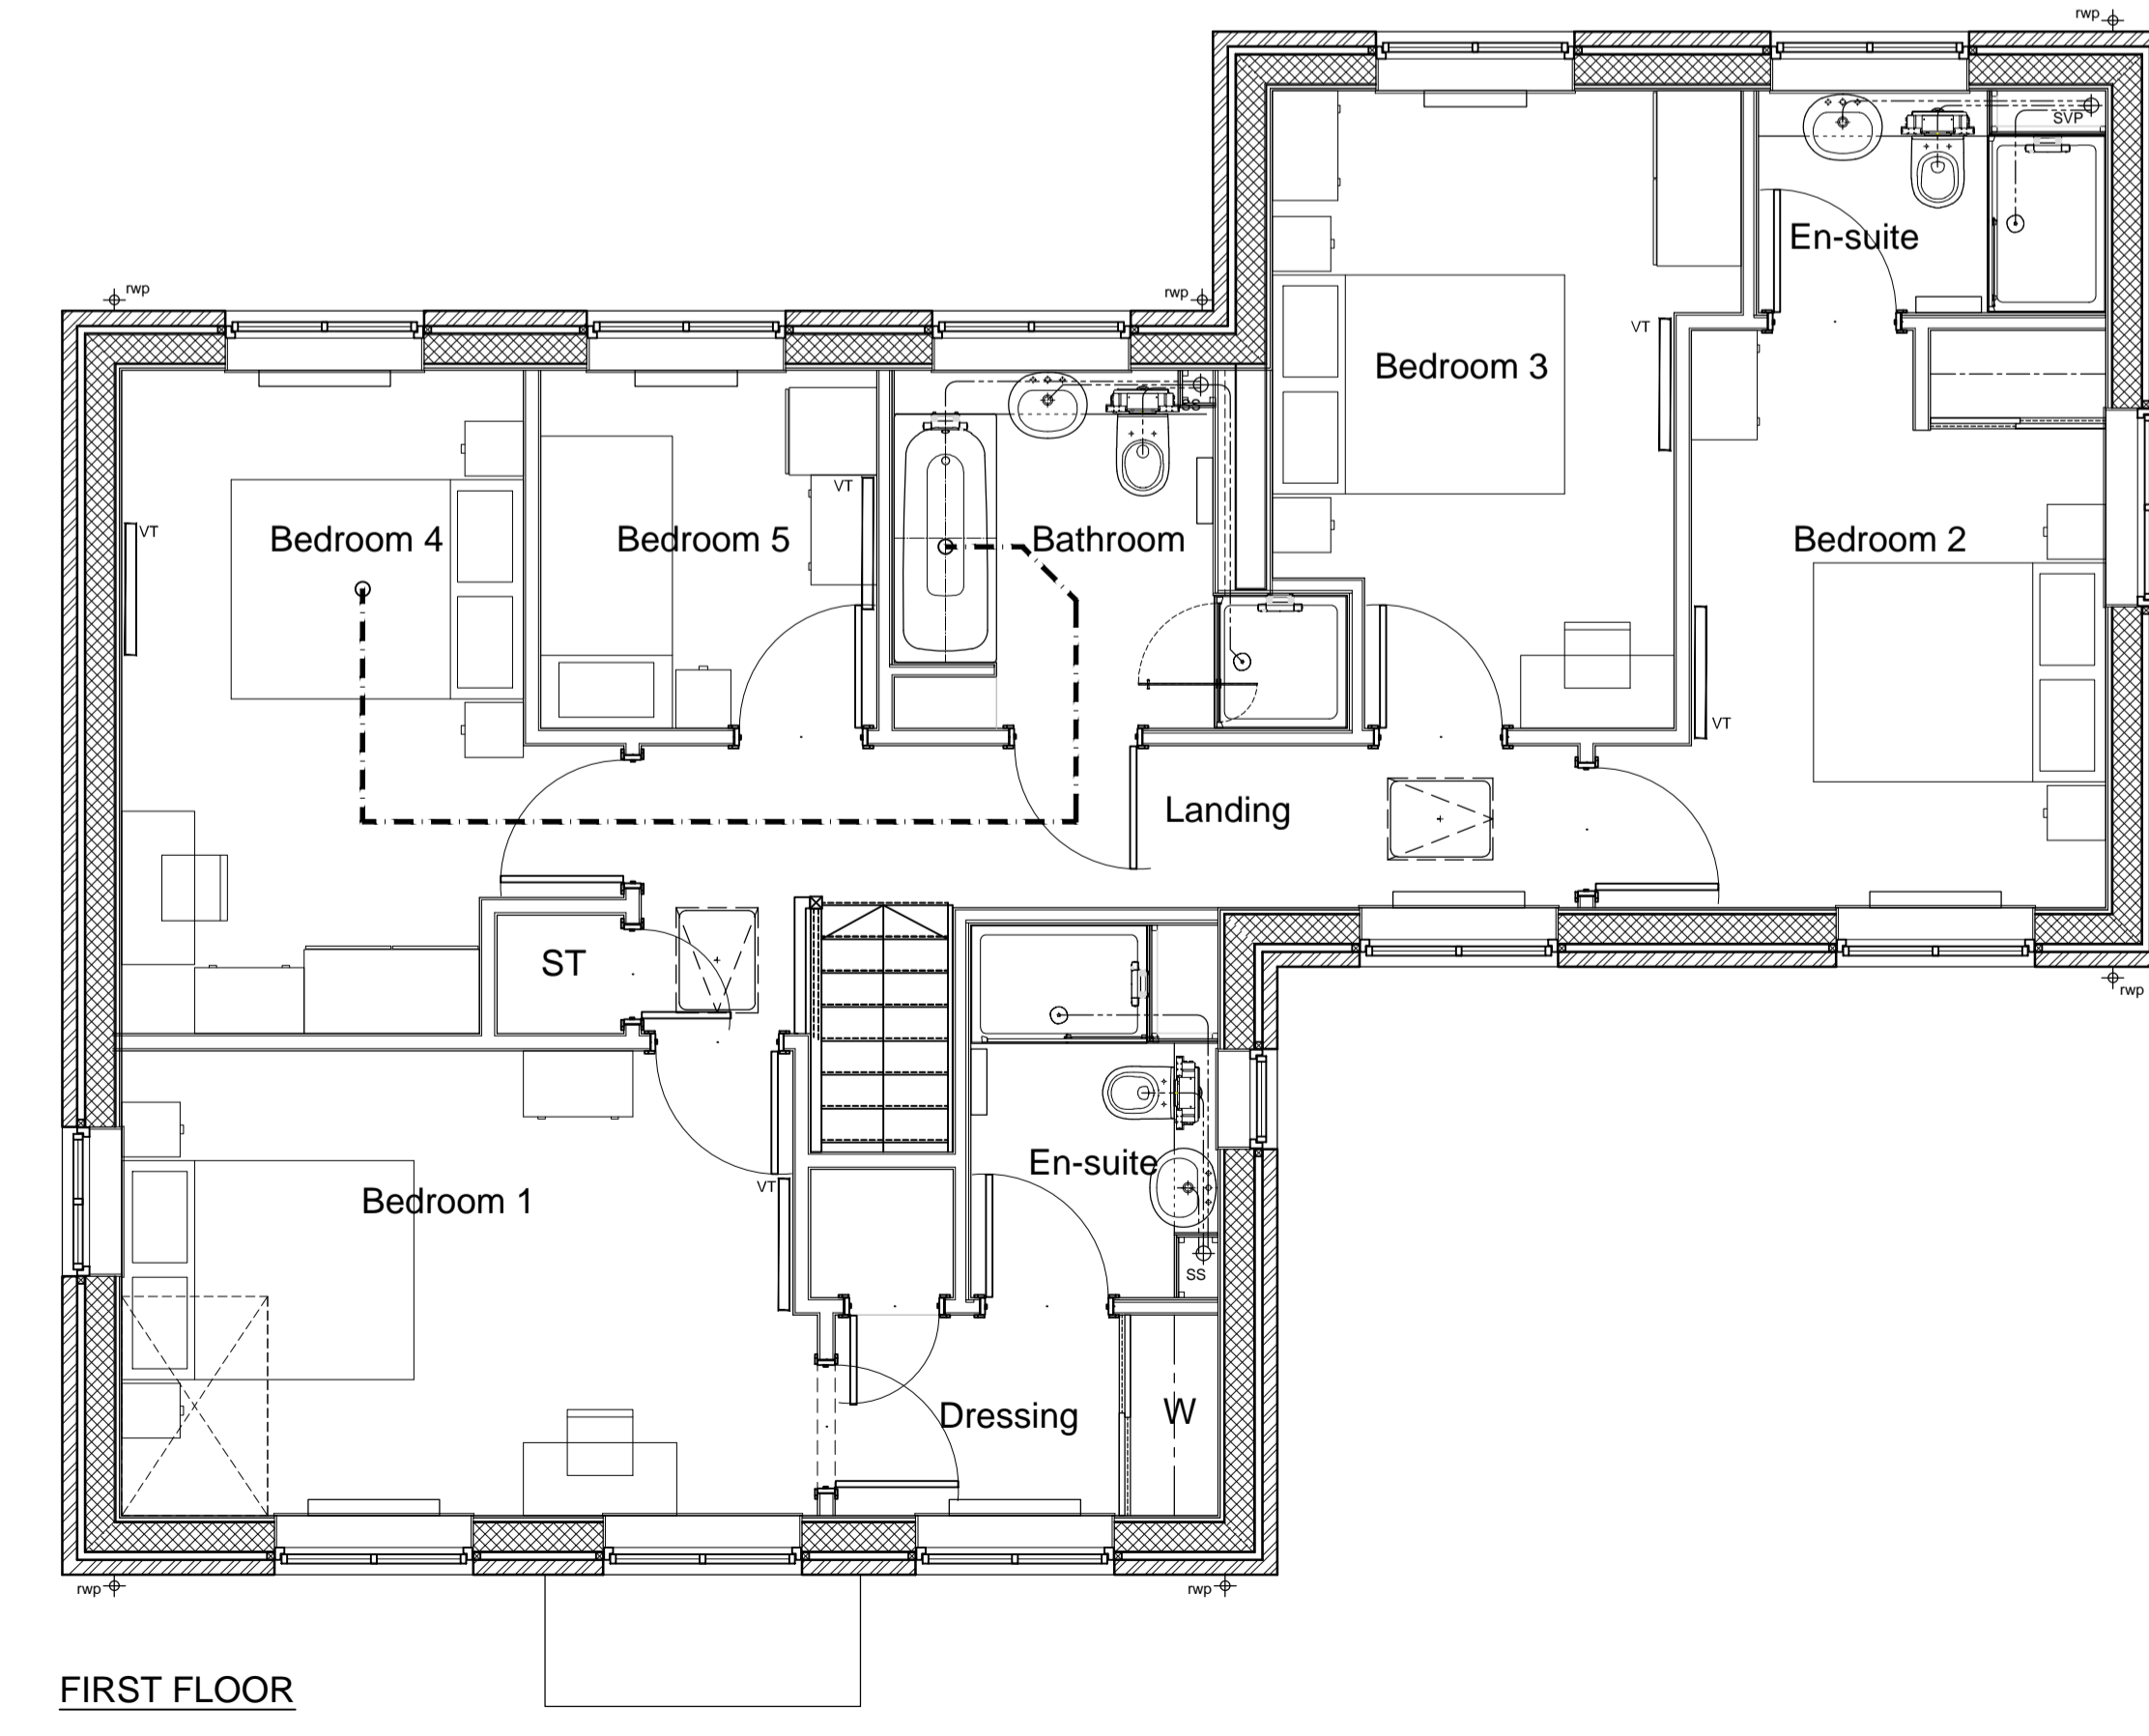
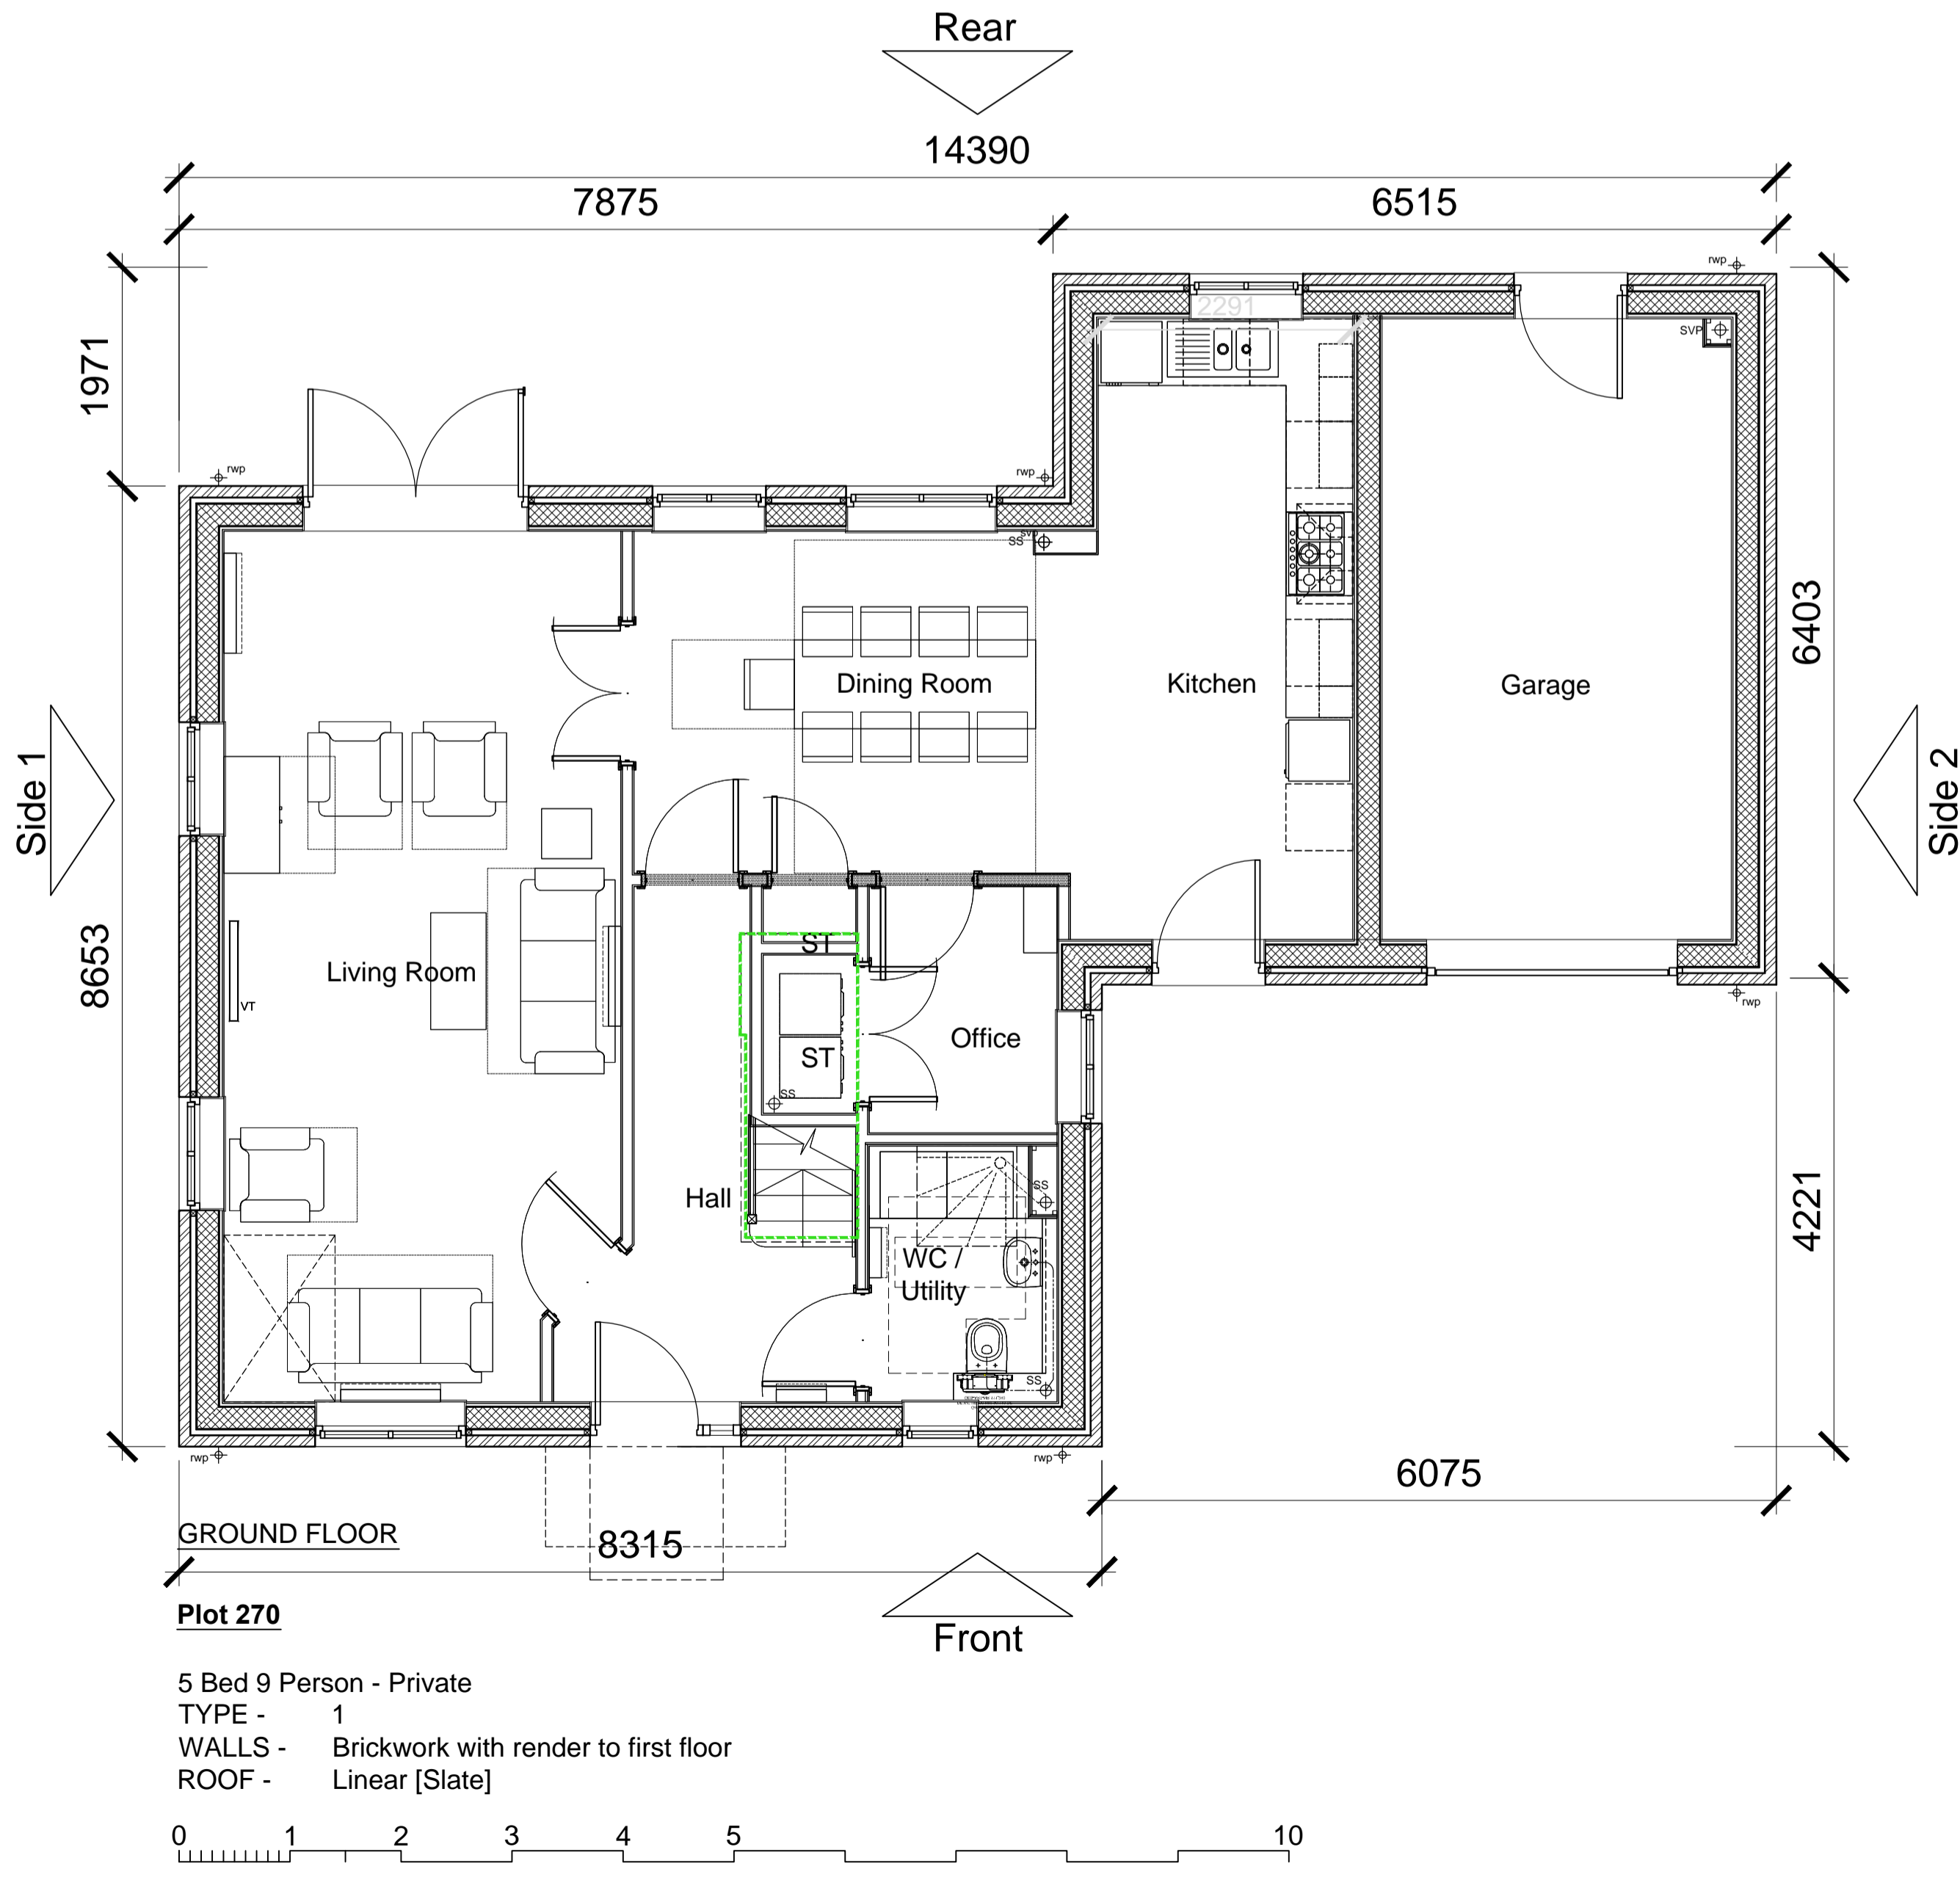
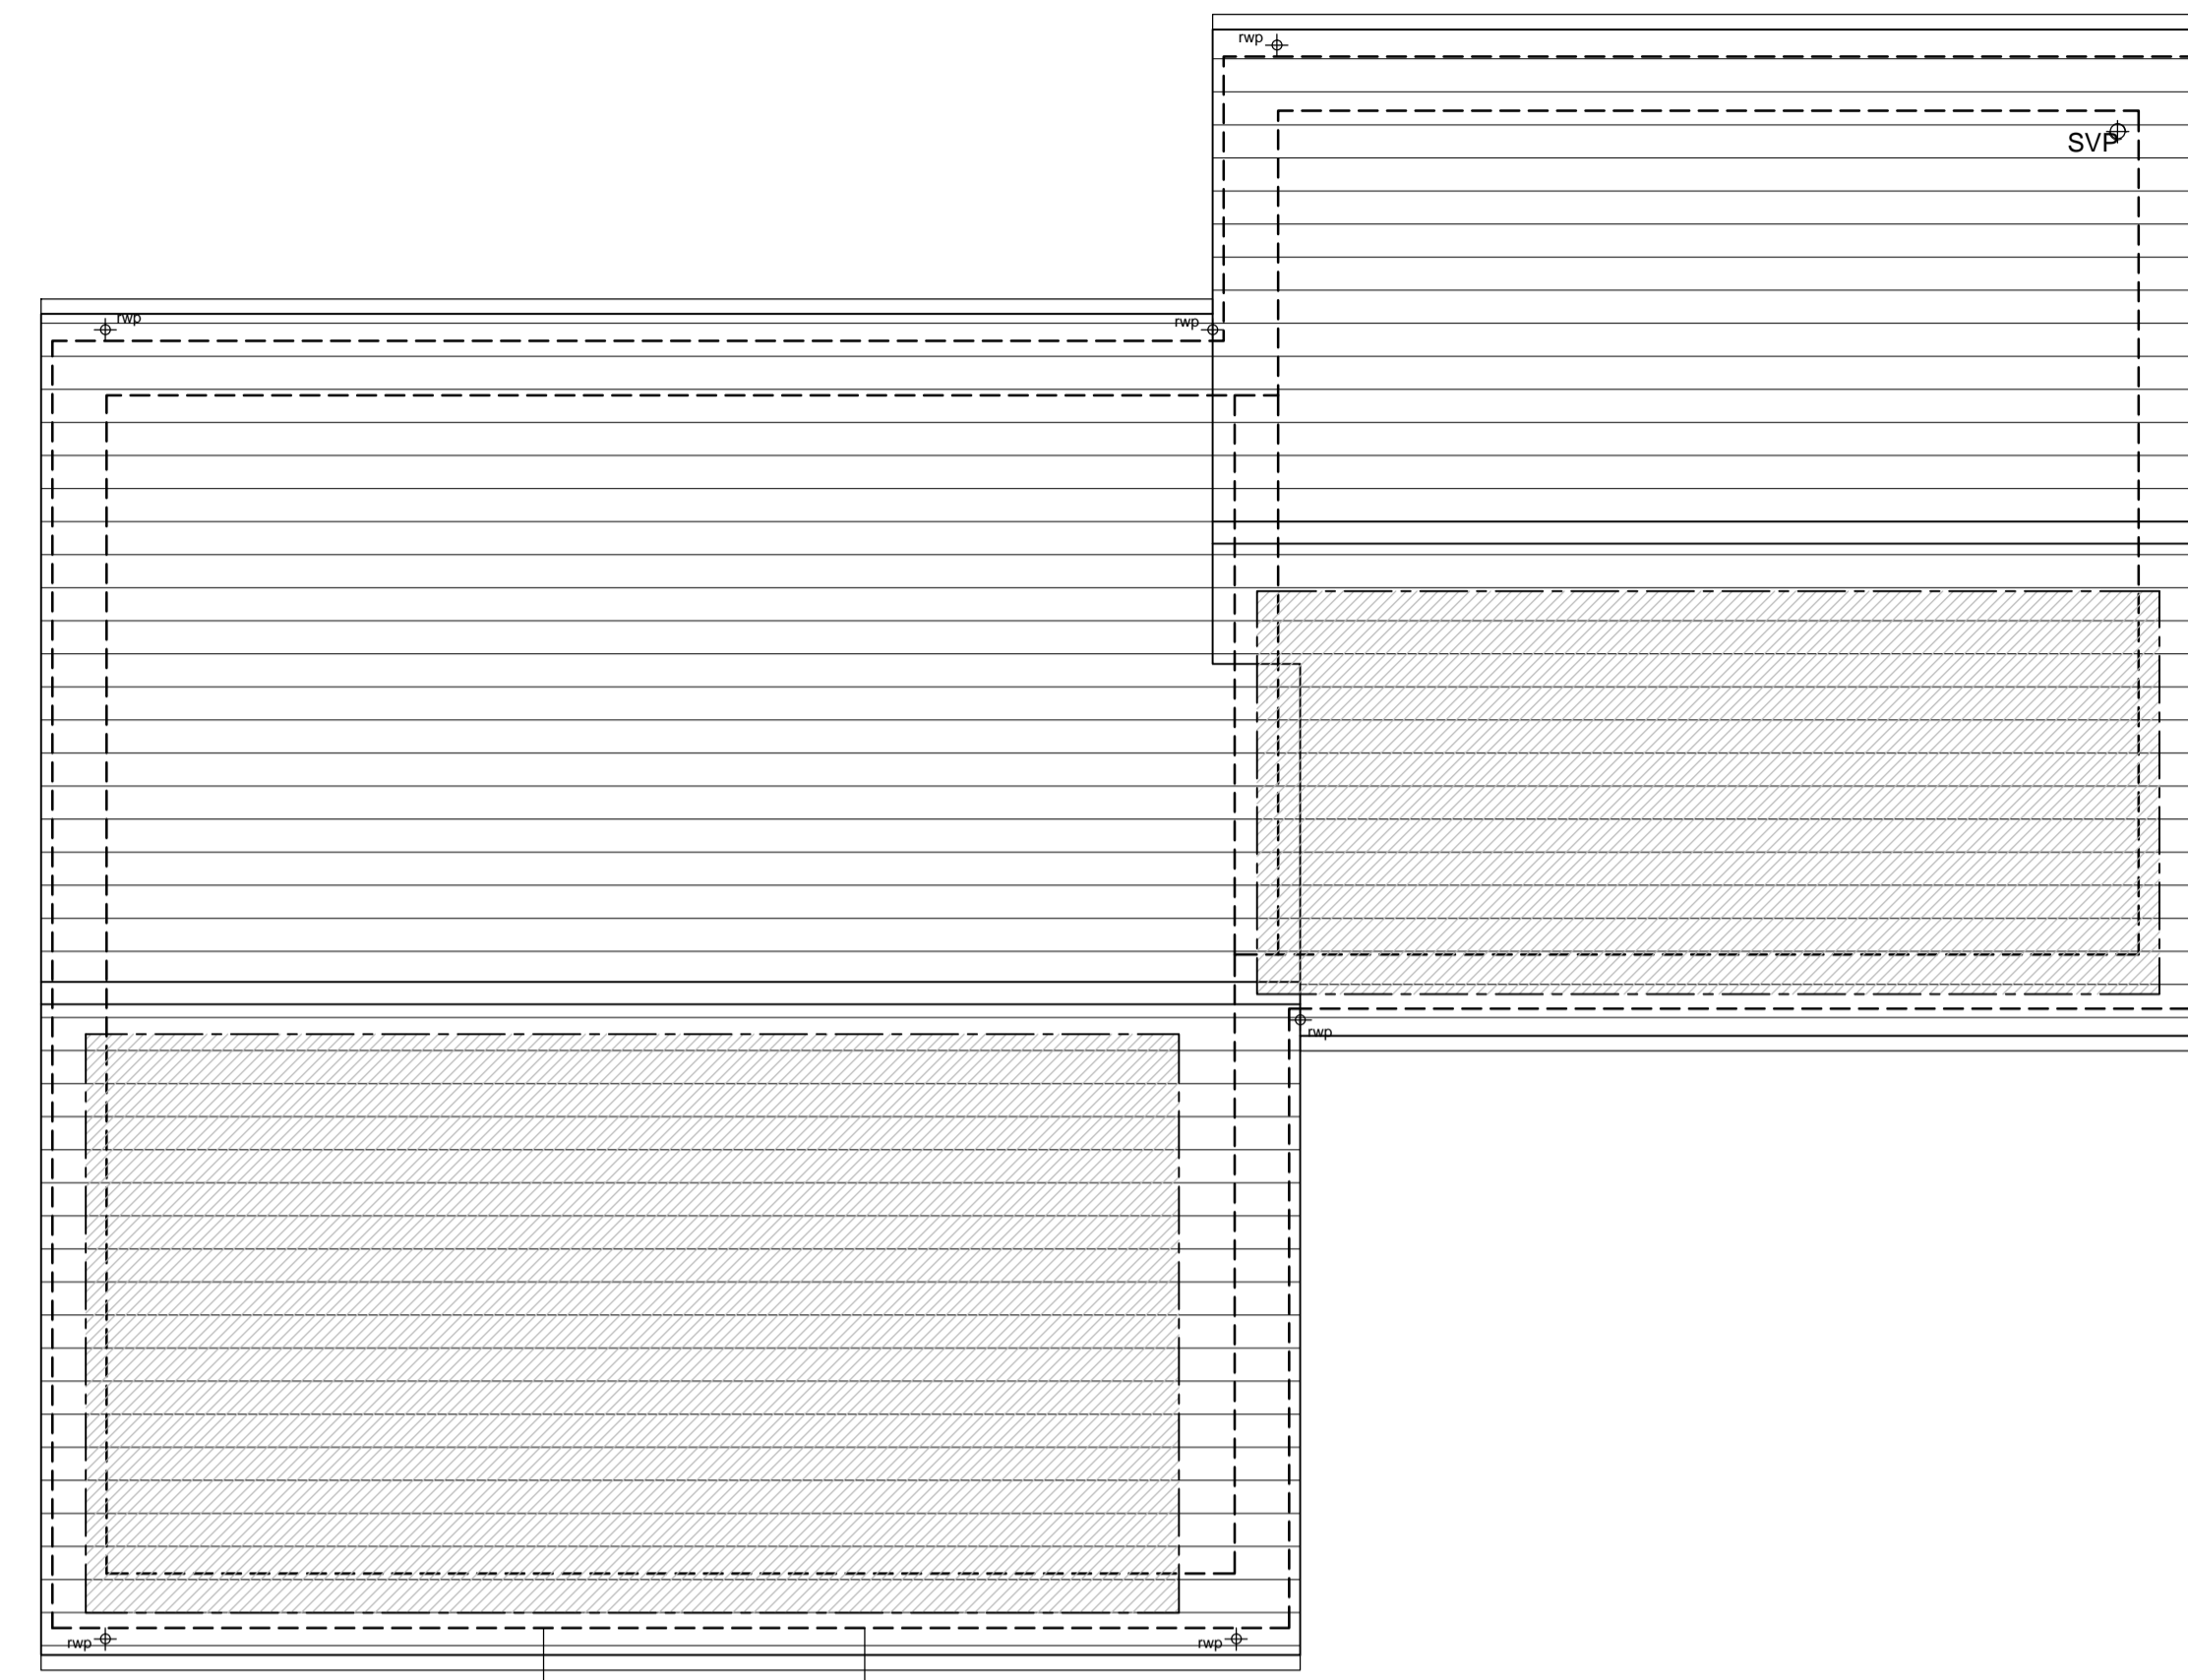


notes

- The contractor is responsible for checking dimensions, tolerances and references. Any discrepancy to be verified with the Architect before proceeding with the works.
- Where an item is covered by drawings to different scales the larger scale drawing is to be worked to.
- Do not scale drawing. Figured dimensions to be worked to in all cases.

CDM Regulations 2007
 ALL current drawings and specifications for the project must be read in conjunction with the Designer's Hazard and Environmental Assessment Record.

Notes:
 For elevations please refer to drawing AA2699(2)-2103

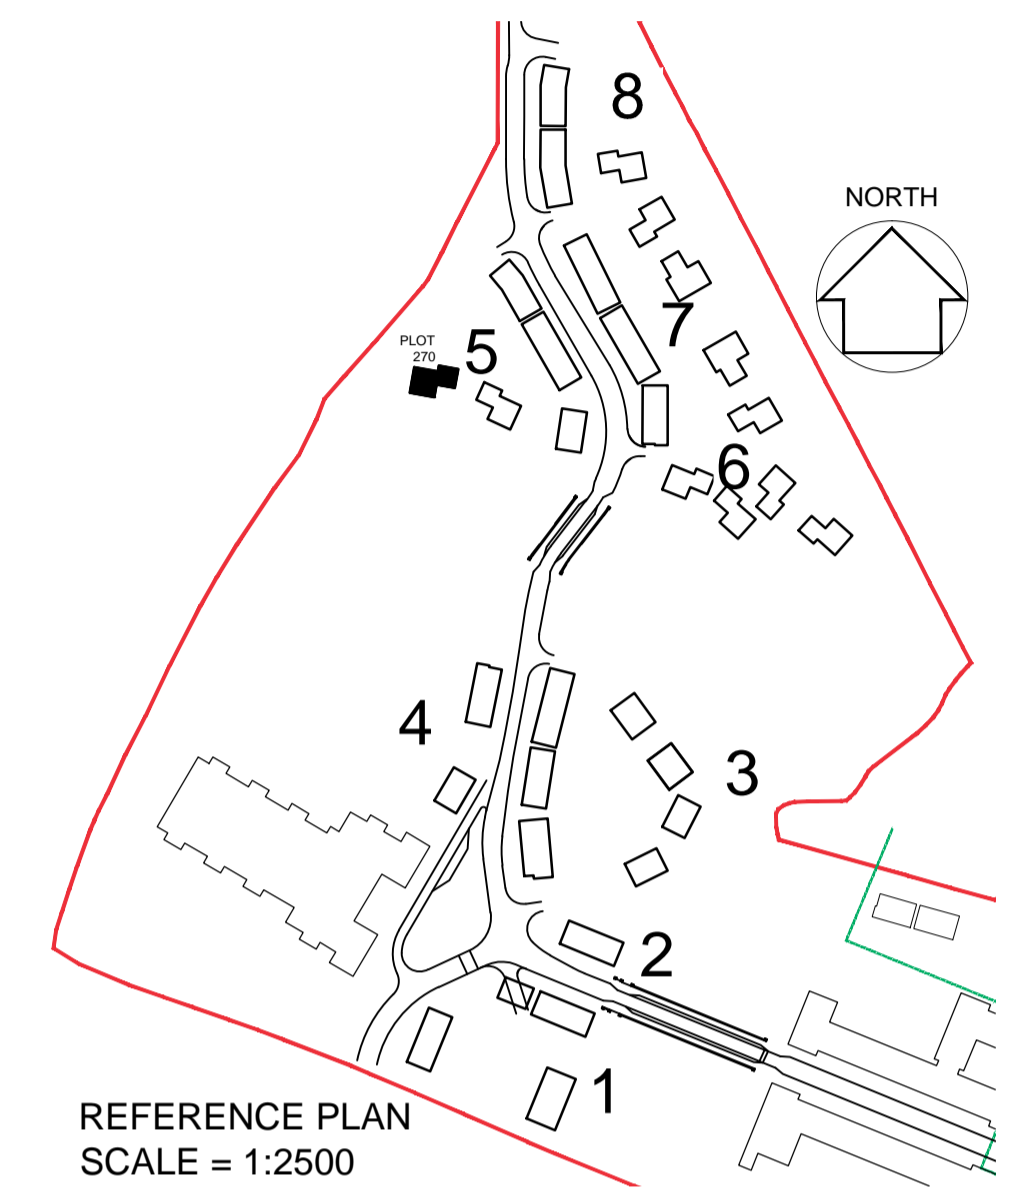

19-05-2017 A Updated for NMA Submission DA/RS
 16-10-2014 First issue: JW/MB

date	rev	revision/author/checker
------	-----	-------------------------

purpose of issue	PLANNING
project	BICESTER ECO TOWN EXEMPLAR SITE PHASE 2
drawing	GA FLOOR PLANS PLOT 270

drawing no	AA2699(2)-2003	rev	A
drawn	ILA	checked	JW
scale @ A1	1:50	date	Oct 2014

PRP Architects ©
 10 Lindsey Street
 Smithfield
 London
 EC1A 9EP
 T +44 (0)20 7653 1200
 F +44 (0)20 7653 1201
 lon.prp@prparchitects.co.uk