



notes

- The contractor is responsible for checking dimensions, tolerances and references. Any discrepancy to be verified with the Architect before proceeding with the works.
- Where an item is covered by drawings to different scales the larger scale drawing is to be worked to.
- Do not scale drawing. Figured dimensions to be worked to in all cases.

CDM Regulations 2007


ALL current drawings and specifications for the project must be read in conjunction with the Designer's Hazard and Environmental Assessment Record.

Notes:
For elevations please refer to drawing AA2699(2)-2100

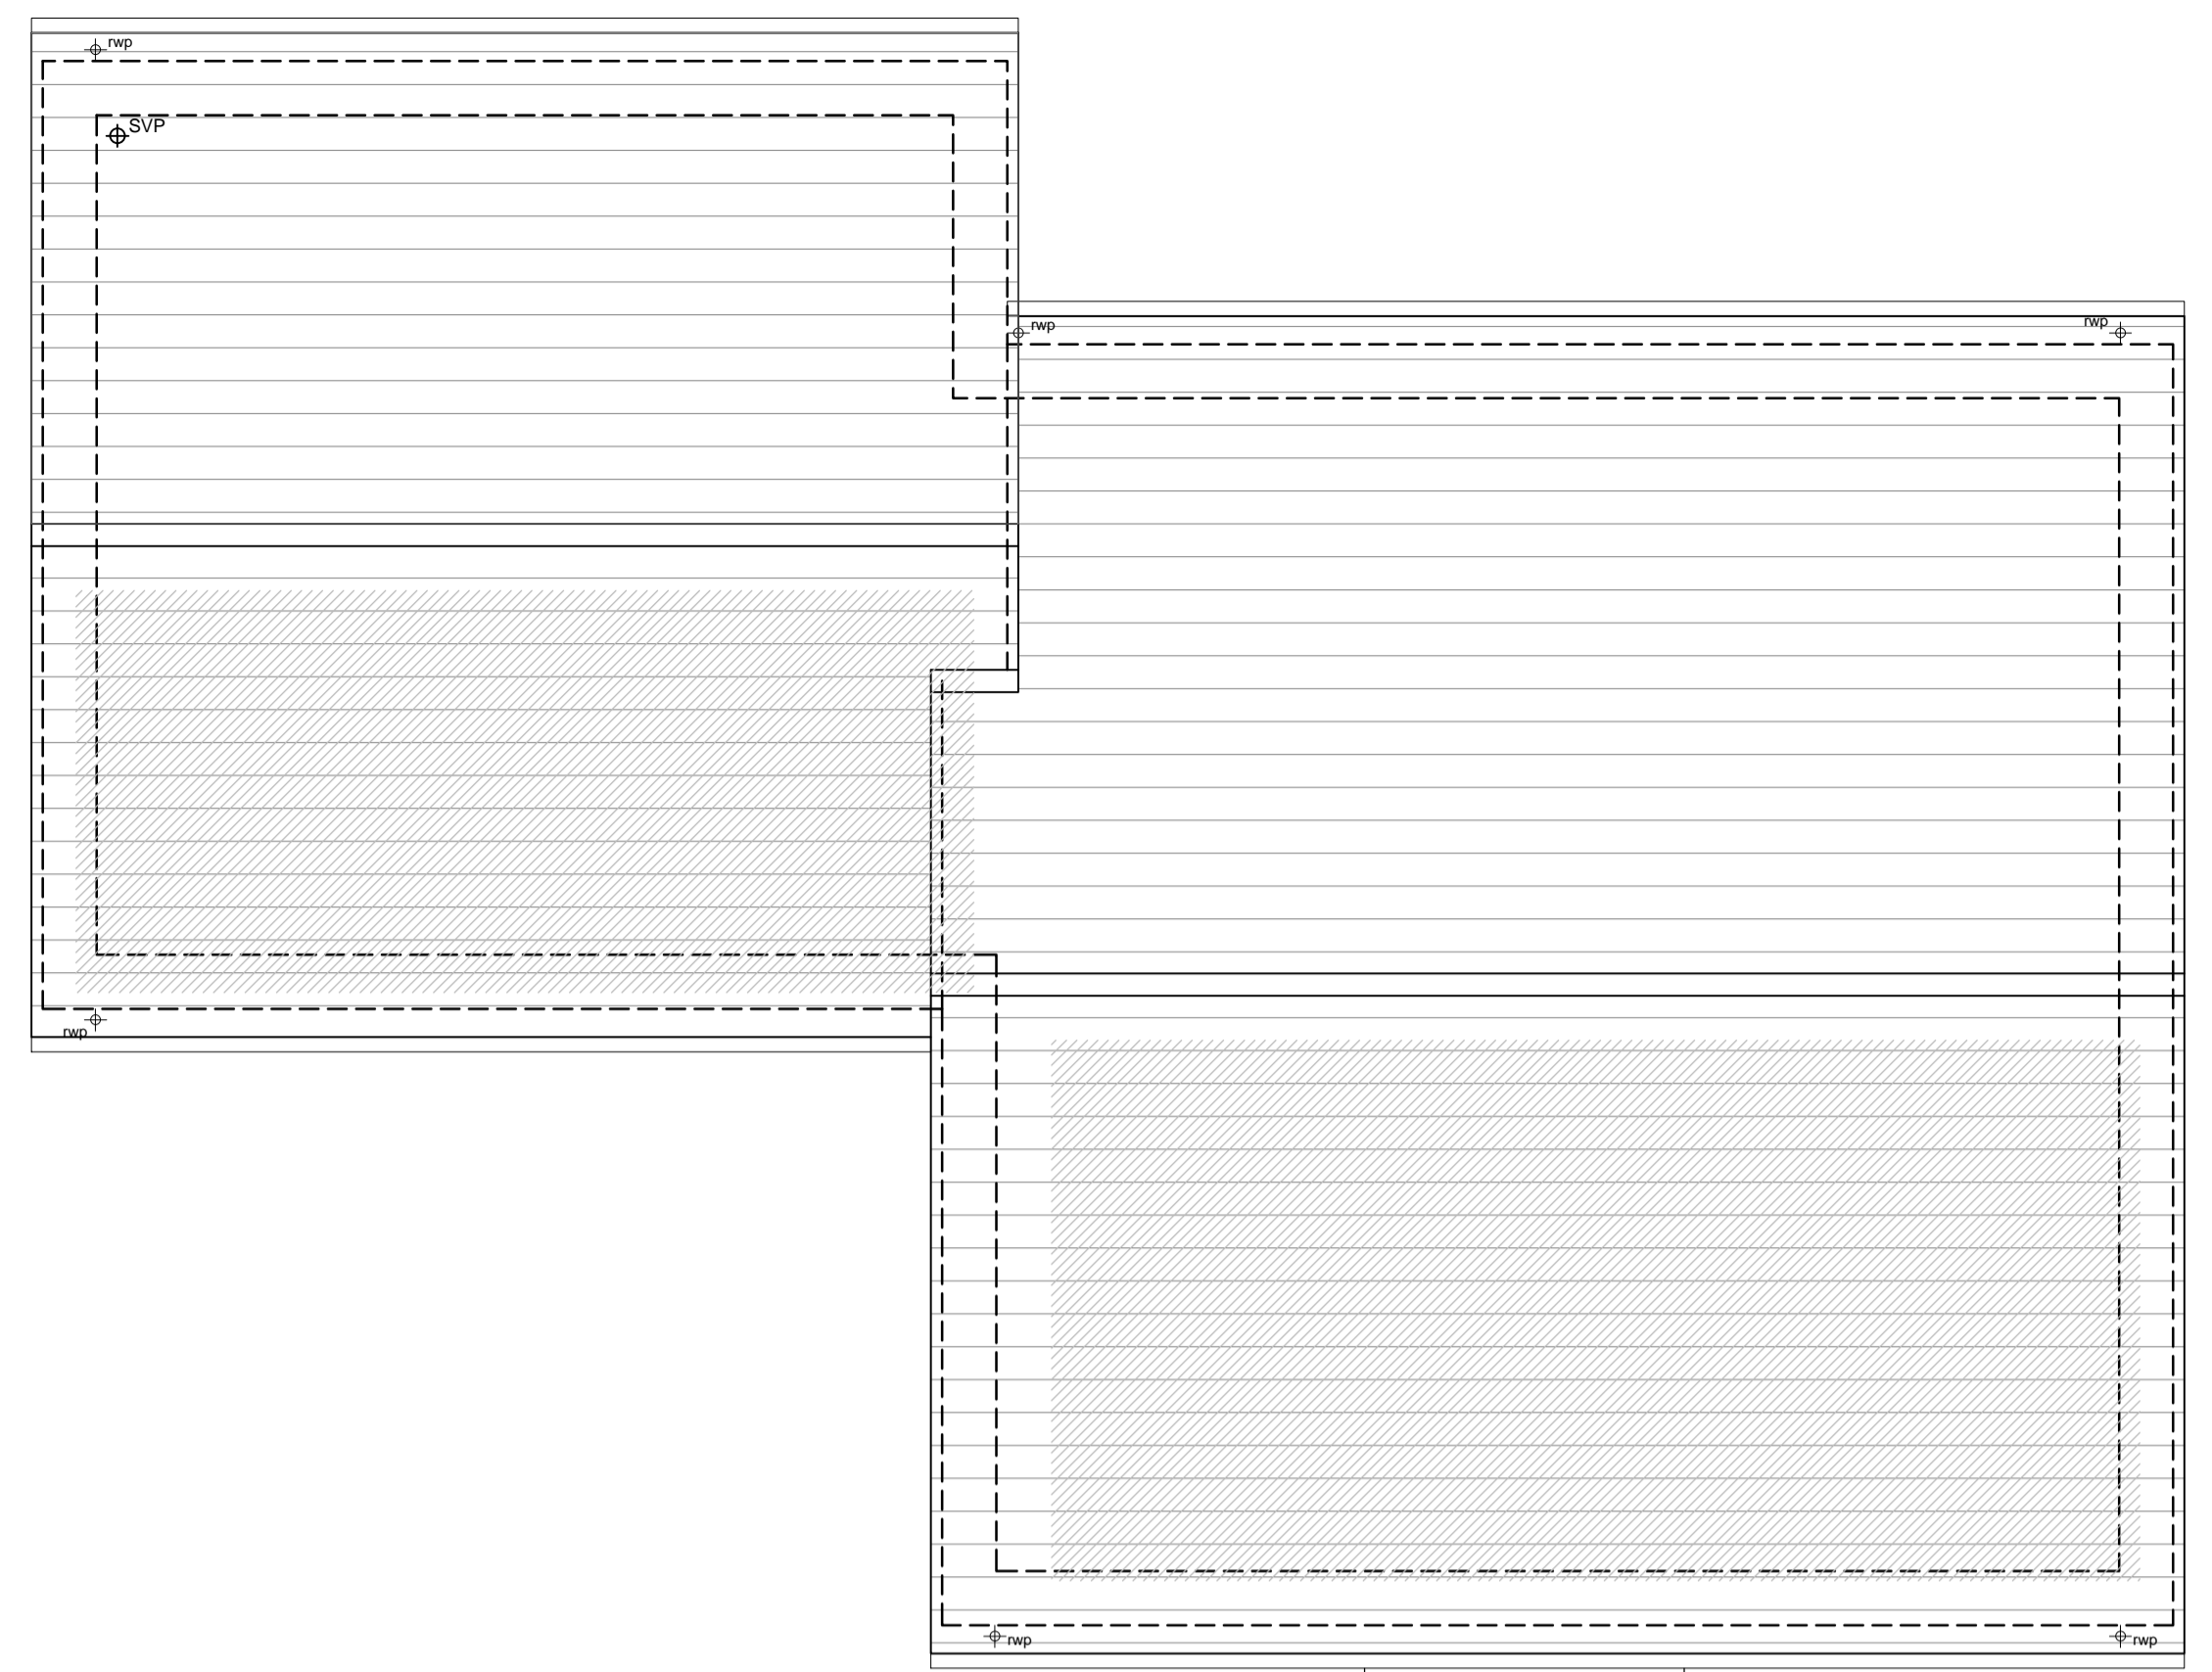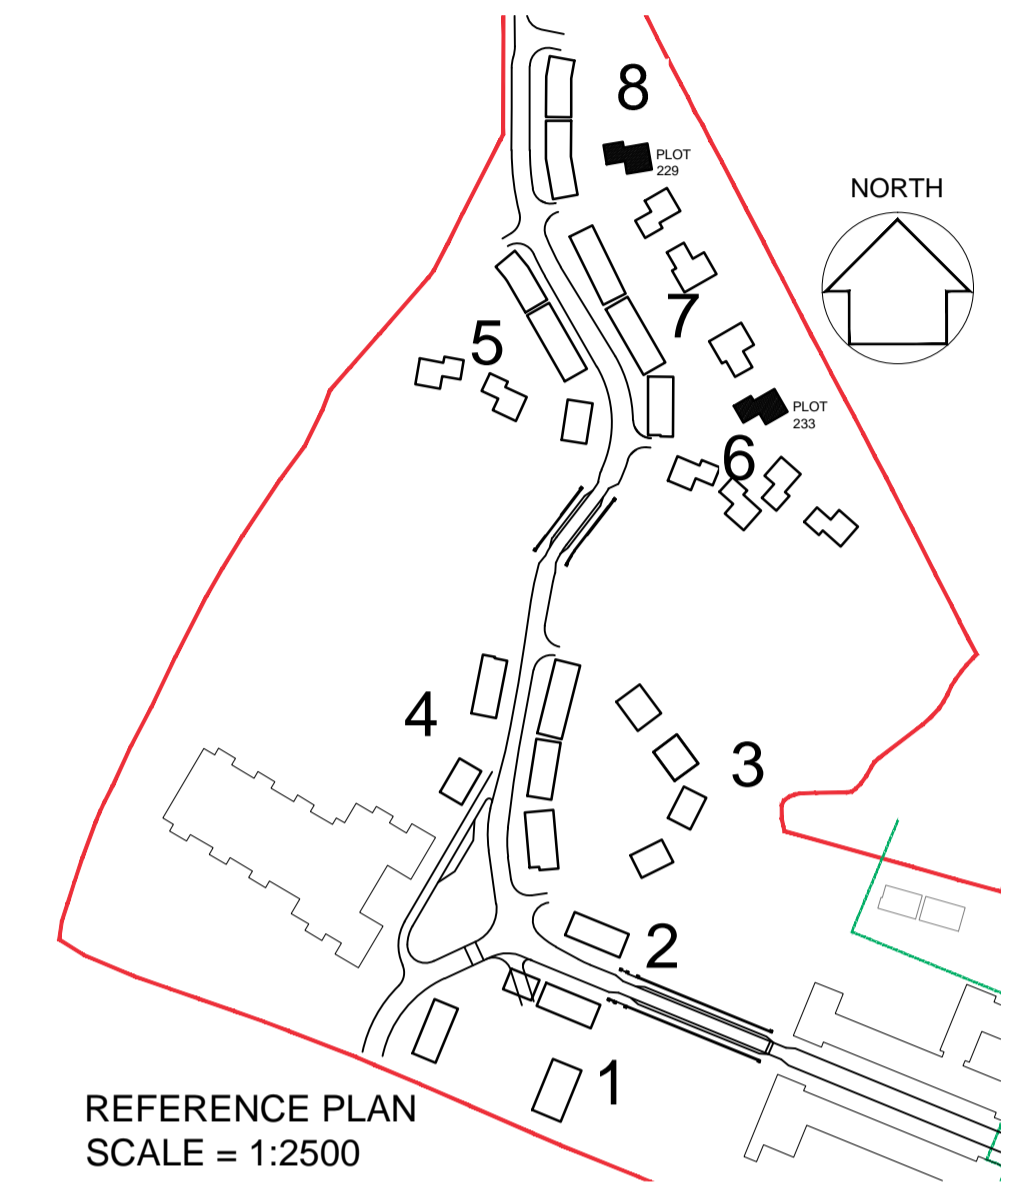

FIRST FLOOR


Rear

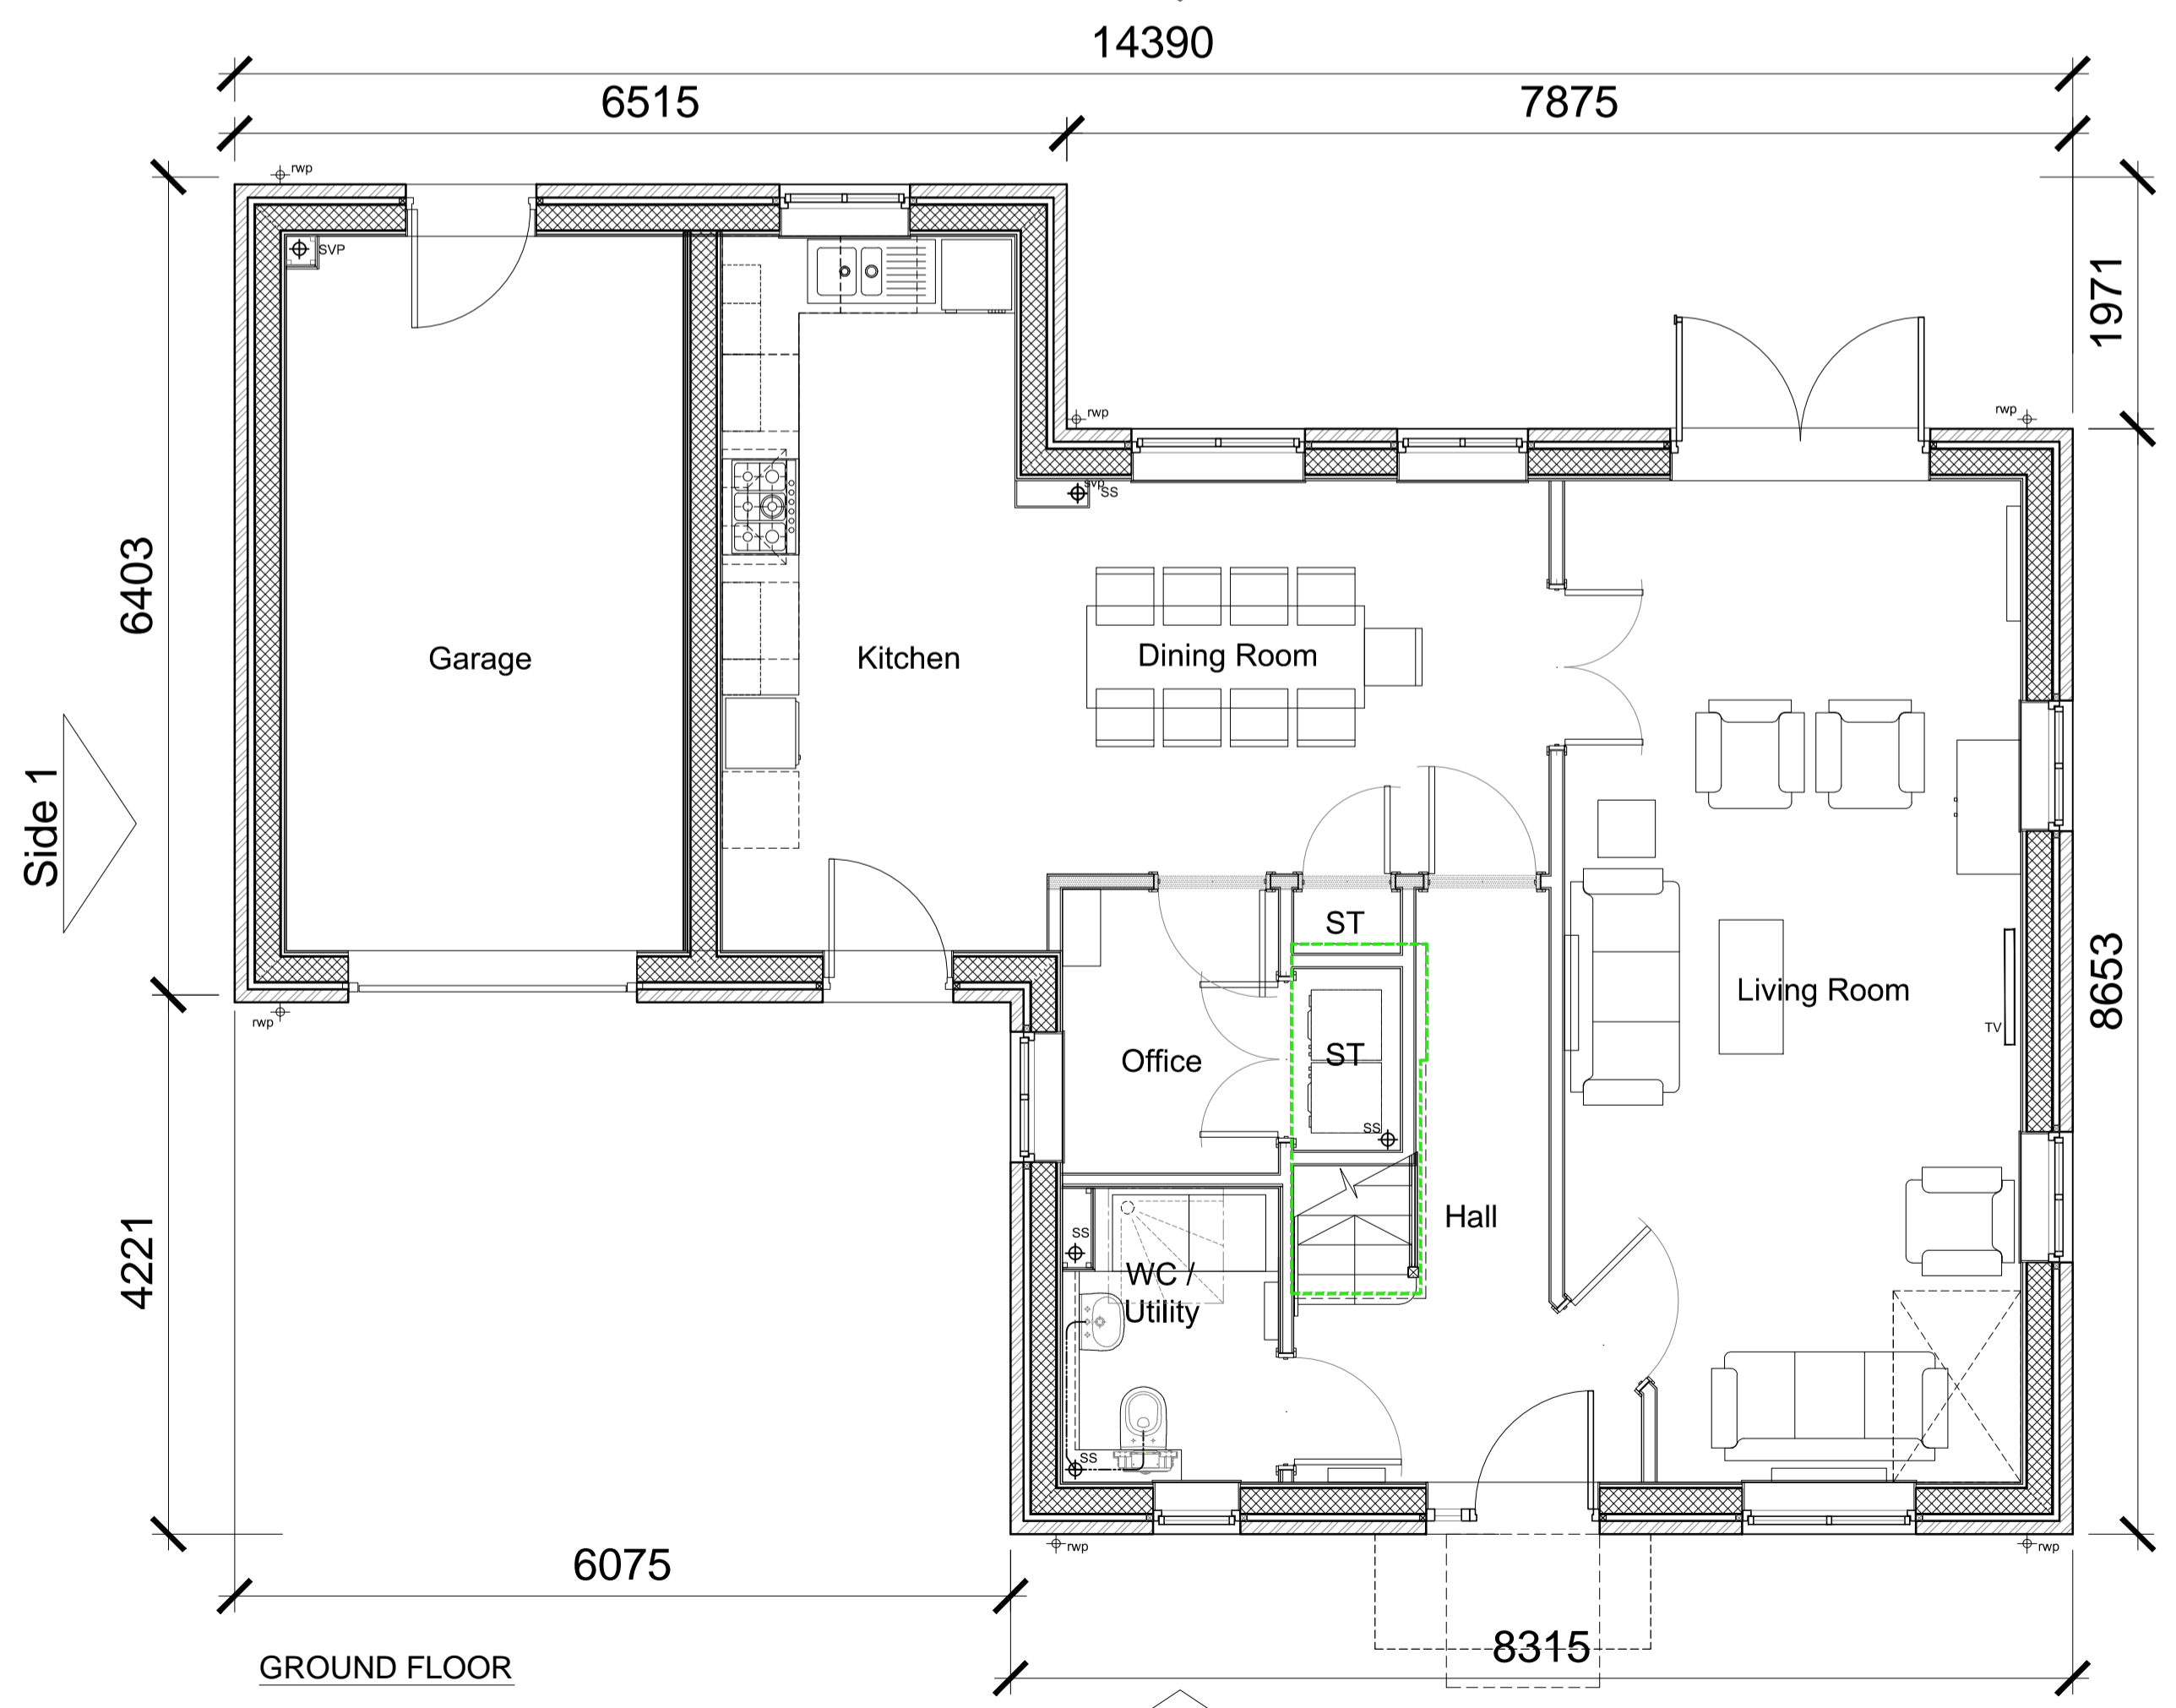


GROUND FLOOR

Front

Plot 229 & 233
5 Bed 9 Person - Private
TYPE - 1
WALLS - Beckstone
ROOF - Linear [Slate]

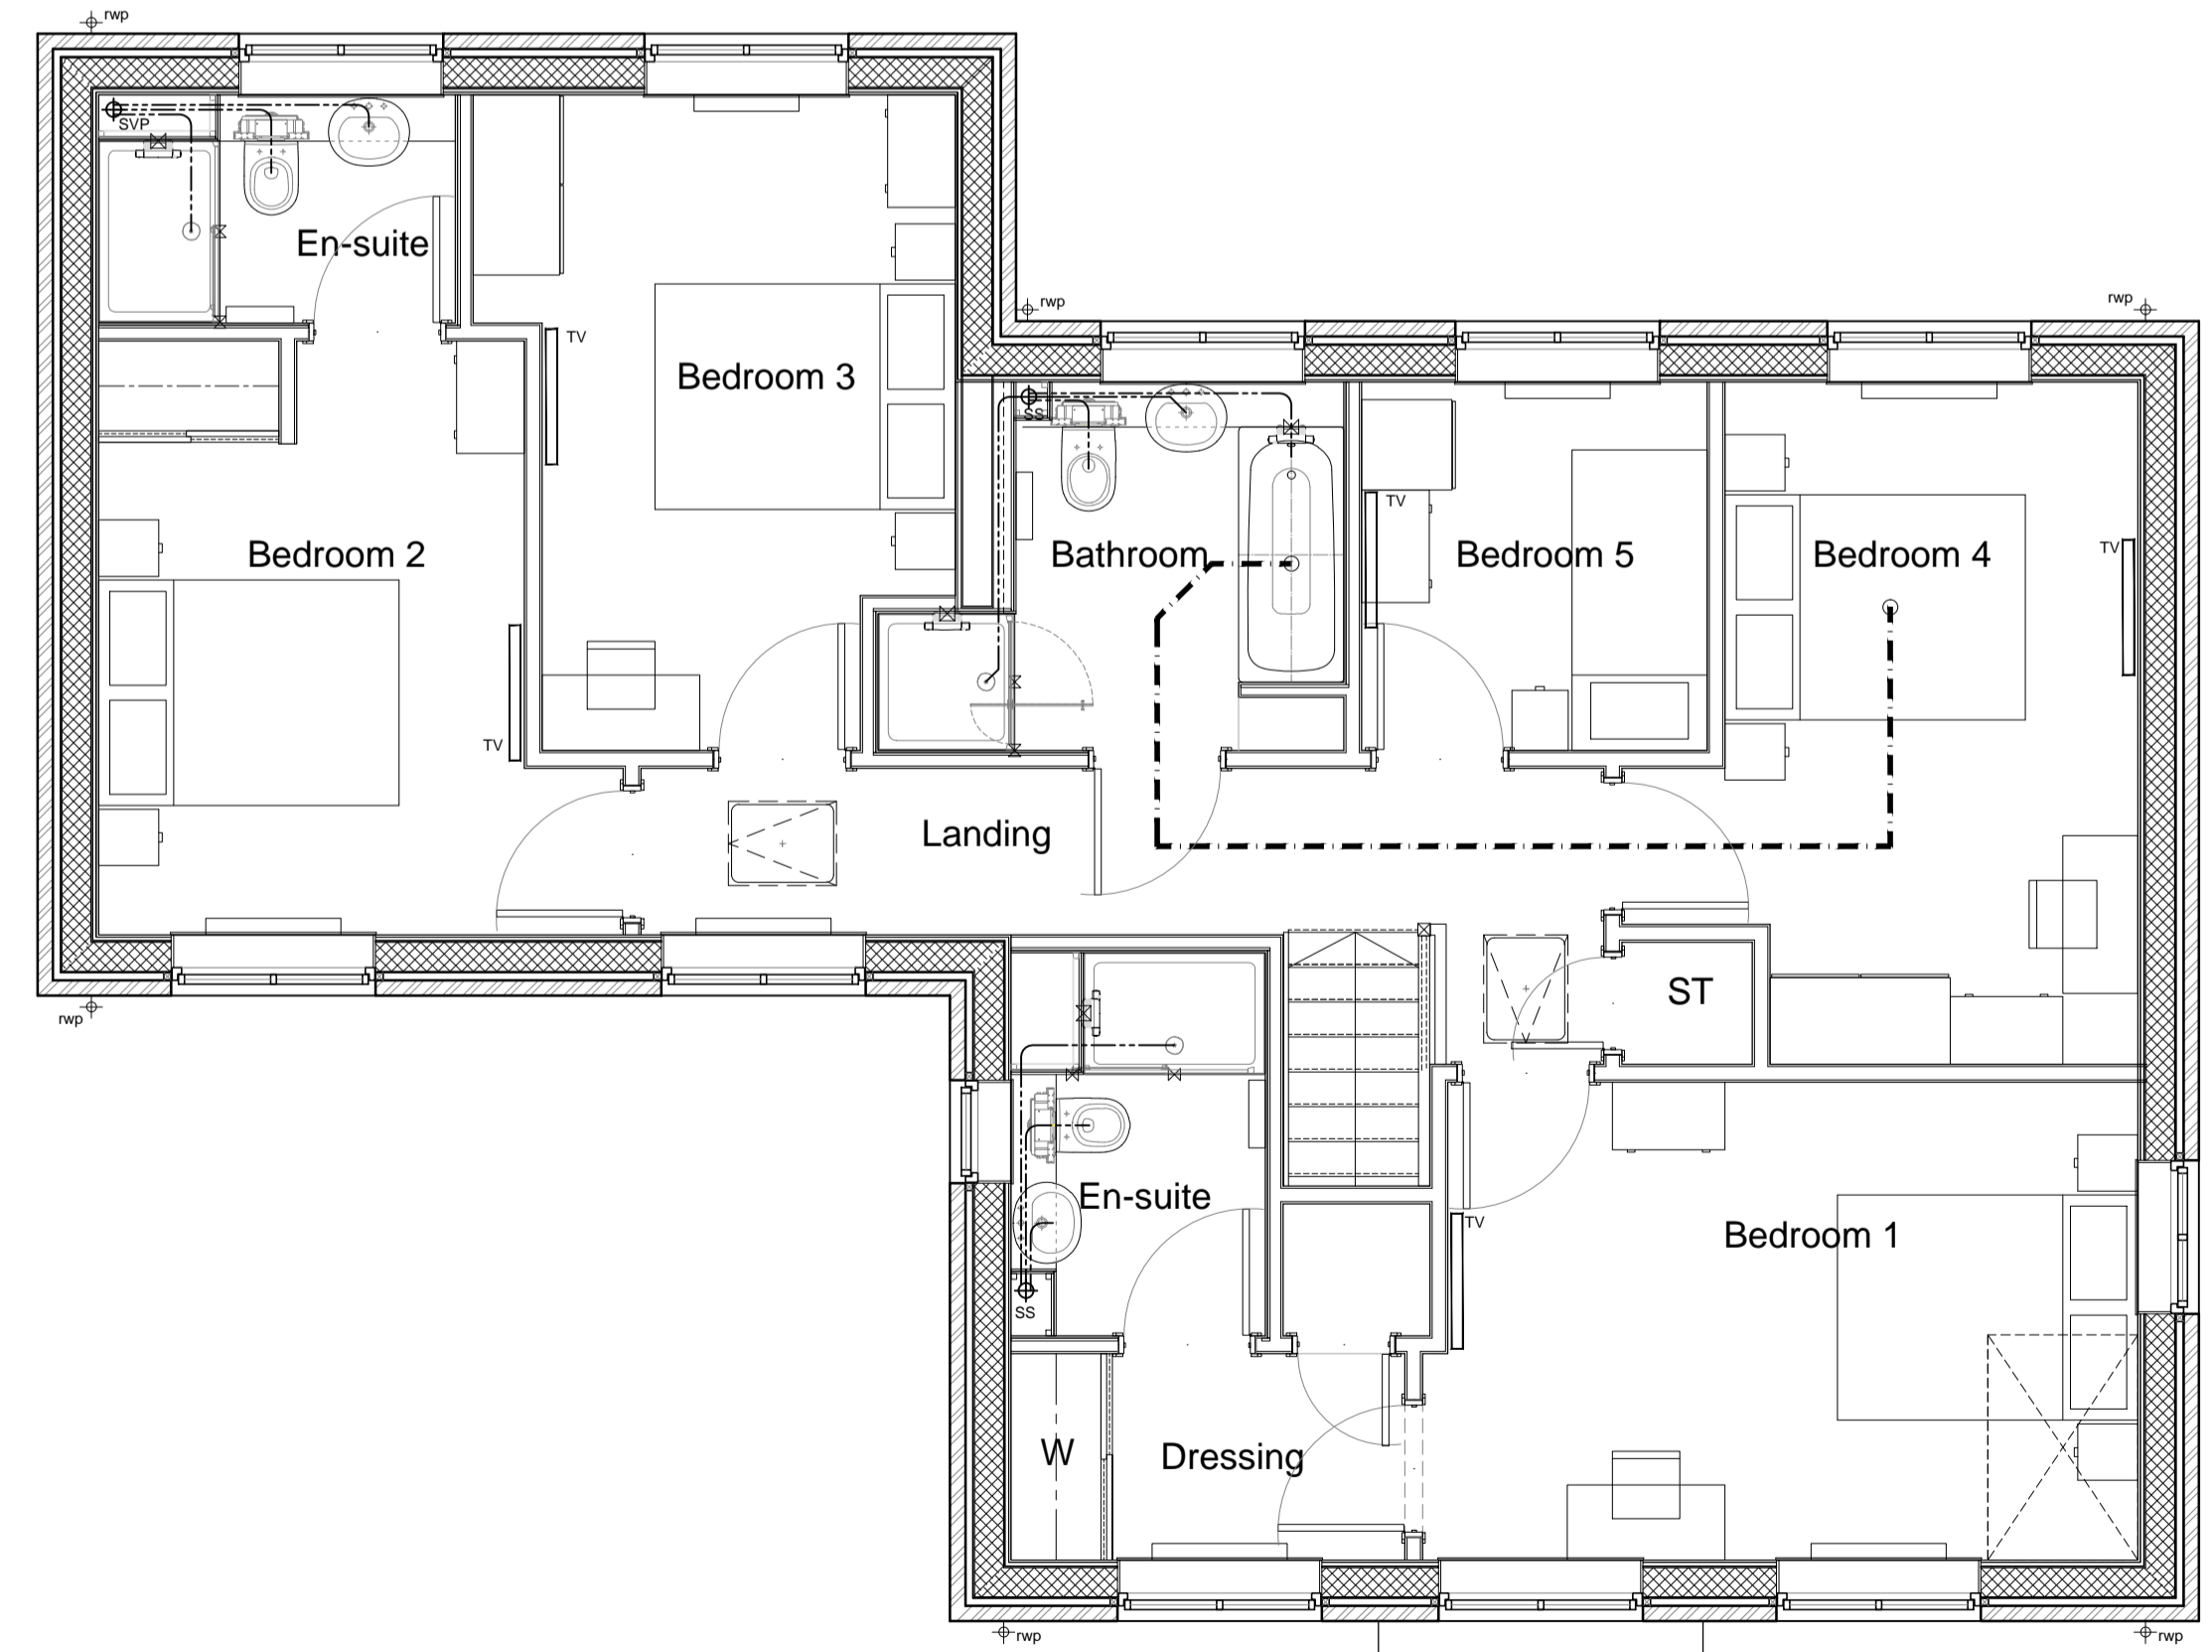

FIRST FLOOR

 

| | | |
|------------|---|----------------------------------|
| 19-05-2017 | B | Updated for NMA Submission DA/RS |
| 11-01-2016 | A | Changed to Beckstone only MR/VV |
| 16-10-2014 | - | First issue: JWMB |

| date | rev | revision/author/checker |
|------|-----|-------------------------|
|------|-----|-------------------------|

purpose of issue
PLANNING

project
**BICESTER ECO TOWN
EXEMPLAR SITE PHASE 2**

drawing
**GA FLOOR PLANS
229 & 233**

drawing no
AA2699(2)-2000 rev **B**

| | | | |
|------------|------|---------|----------|
| drawn | JW | checked | MH |
| scale @ A1 | 1:50 | date | Oct 2014 |

PRP Architects ©
10 Lindsey Street
Smithfield
London
EC1A 9RP
T +44 (0)20 7653 1200
F +44 (0)20 7653 1201
lon.prp@prparchitects.co.uk