


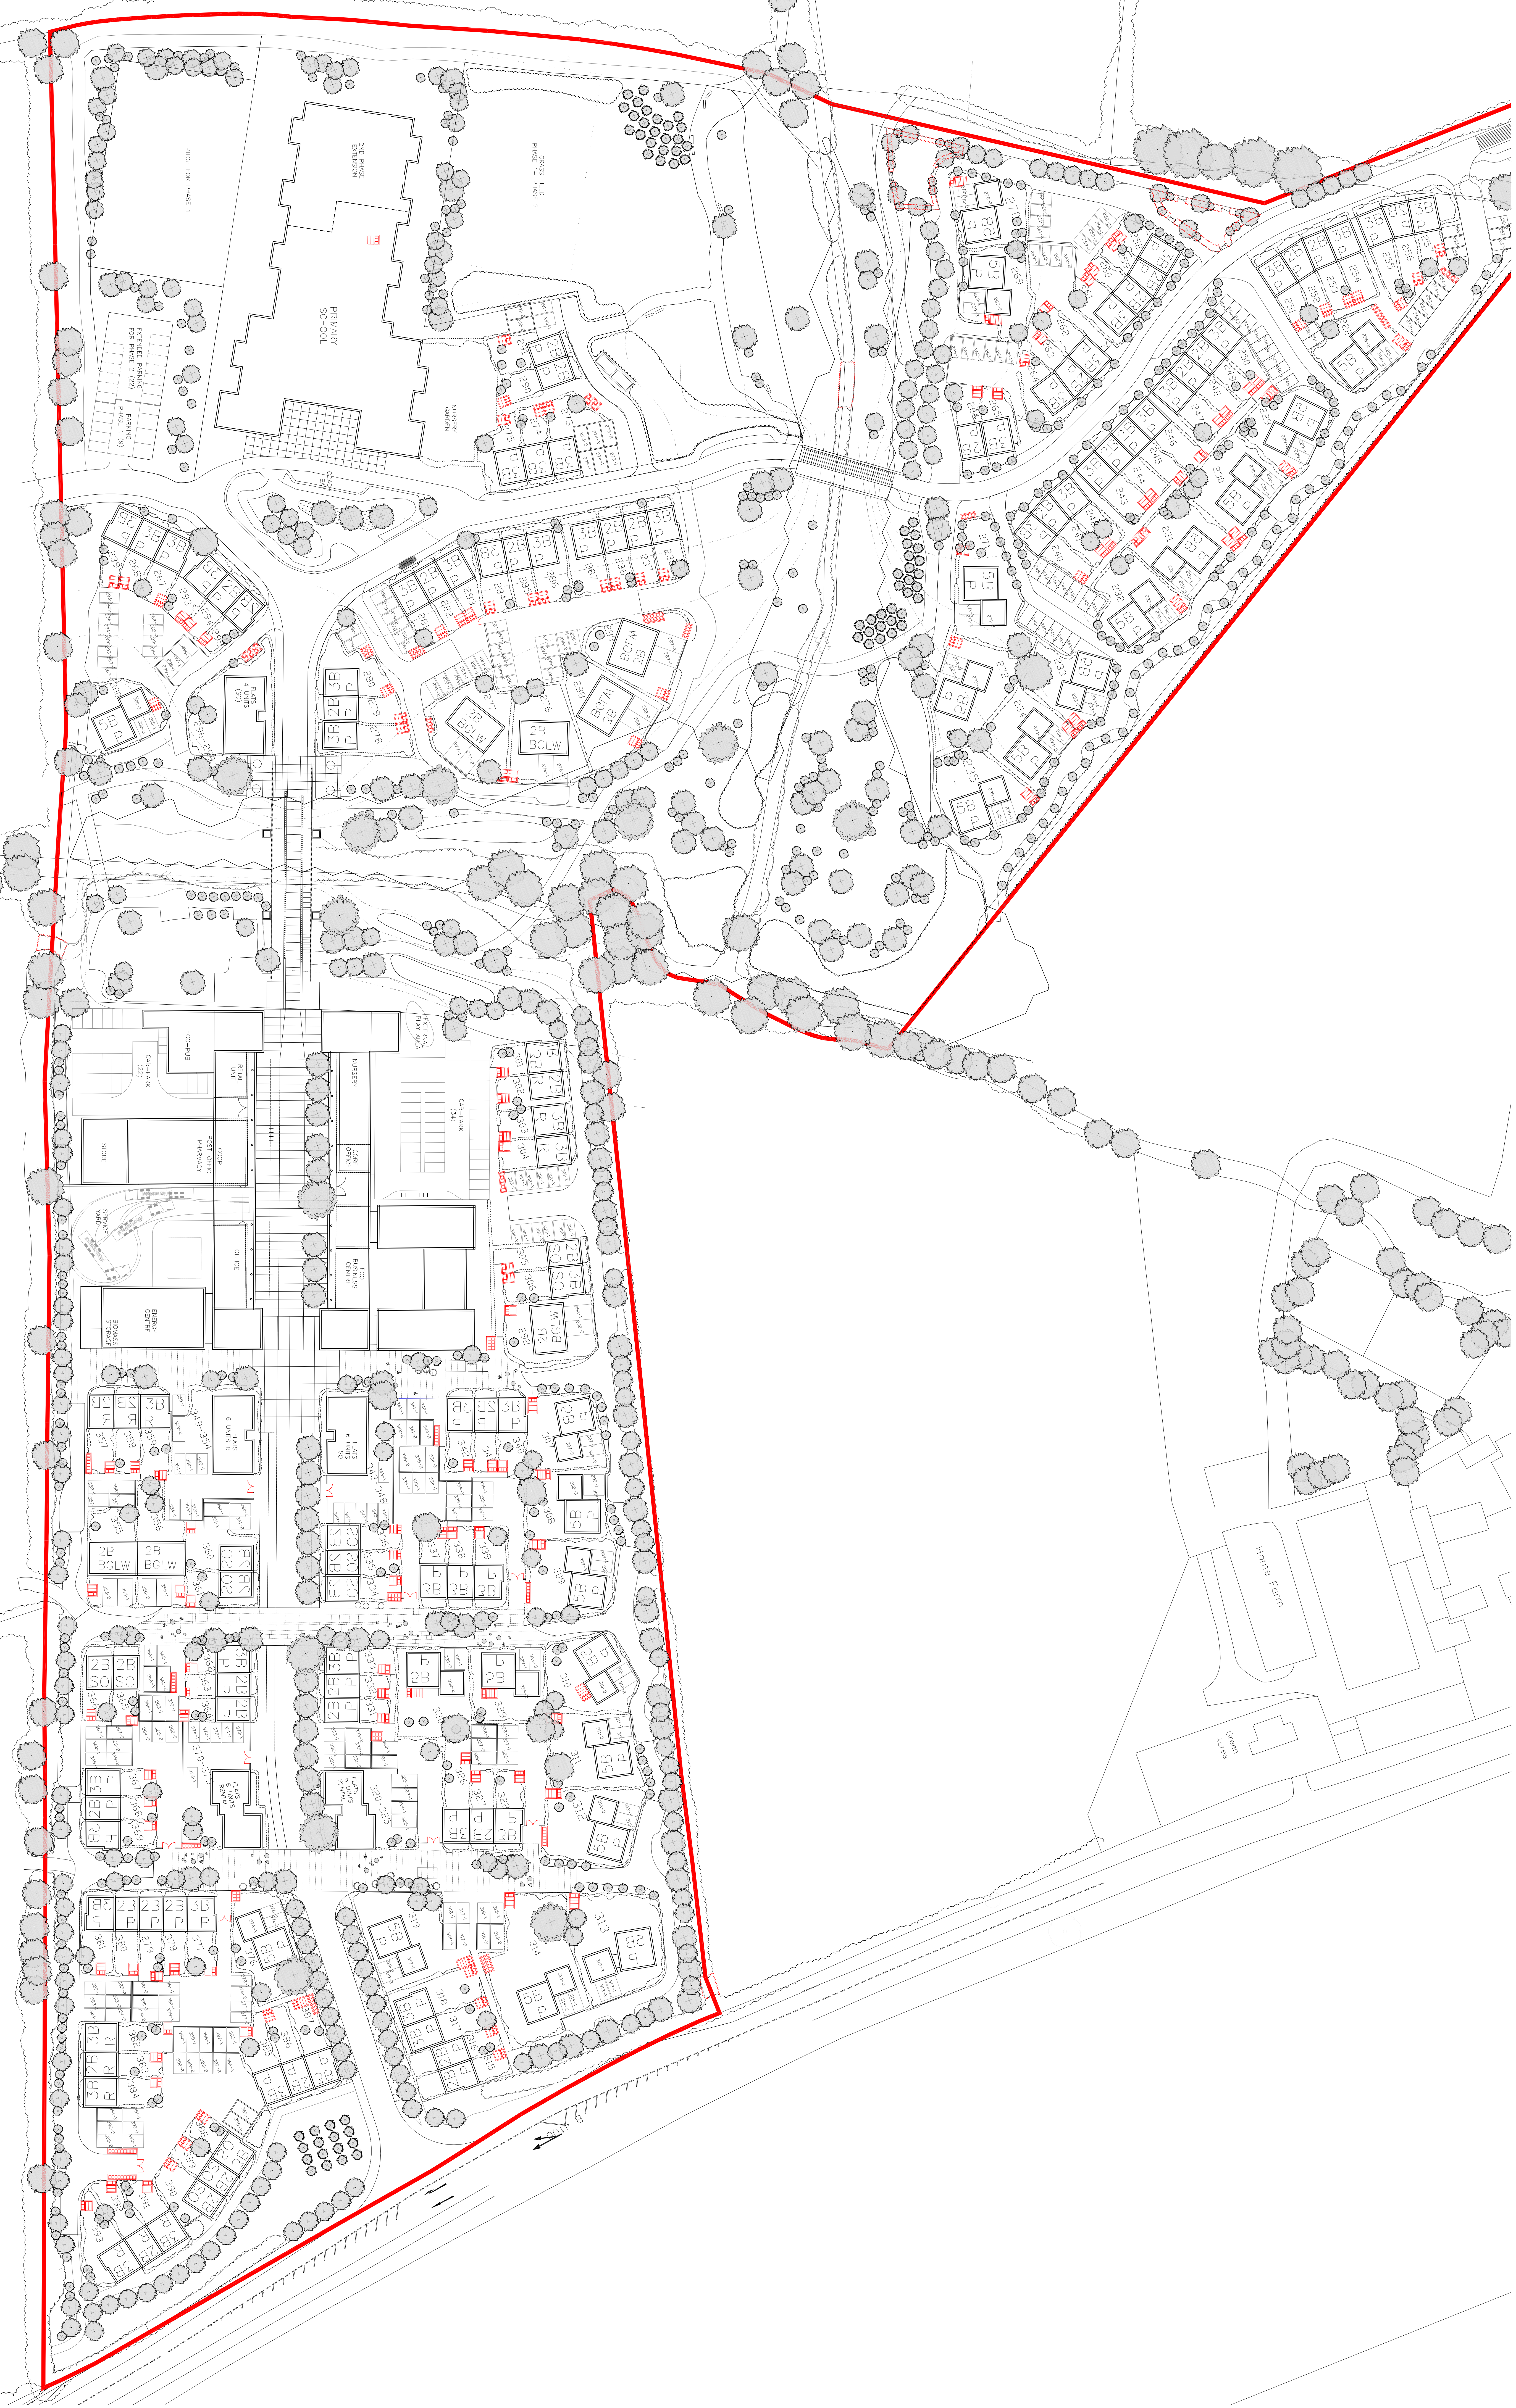

A2 Dominion / P3 Eco

BMP2_PA 03.007 REV C
SCALE 1:500@A0
6TH APRIL 2011

NW BICESTER EXEMPLAR DEVELOPMENT

SOUTH FIELD SITE PLAN

FARRELLS

ARCHITECTS • PLANNERS • ENGINEERS • 7 WATSON STREET, LONDON NW1 8JL
TEL: 020 7726 3433 • FAX: 020 7723 7059 • WWW.FARRELLS.CO.UK
© FARRELLS 2010