


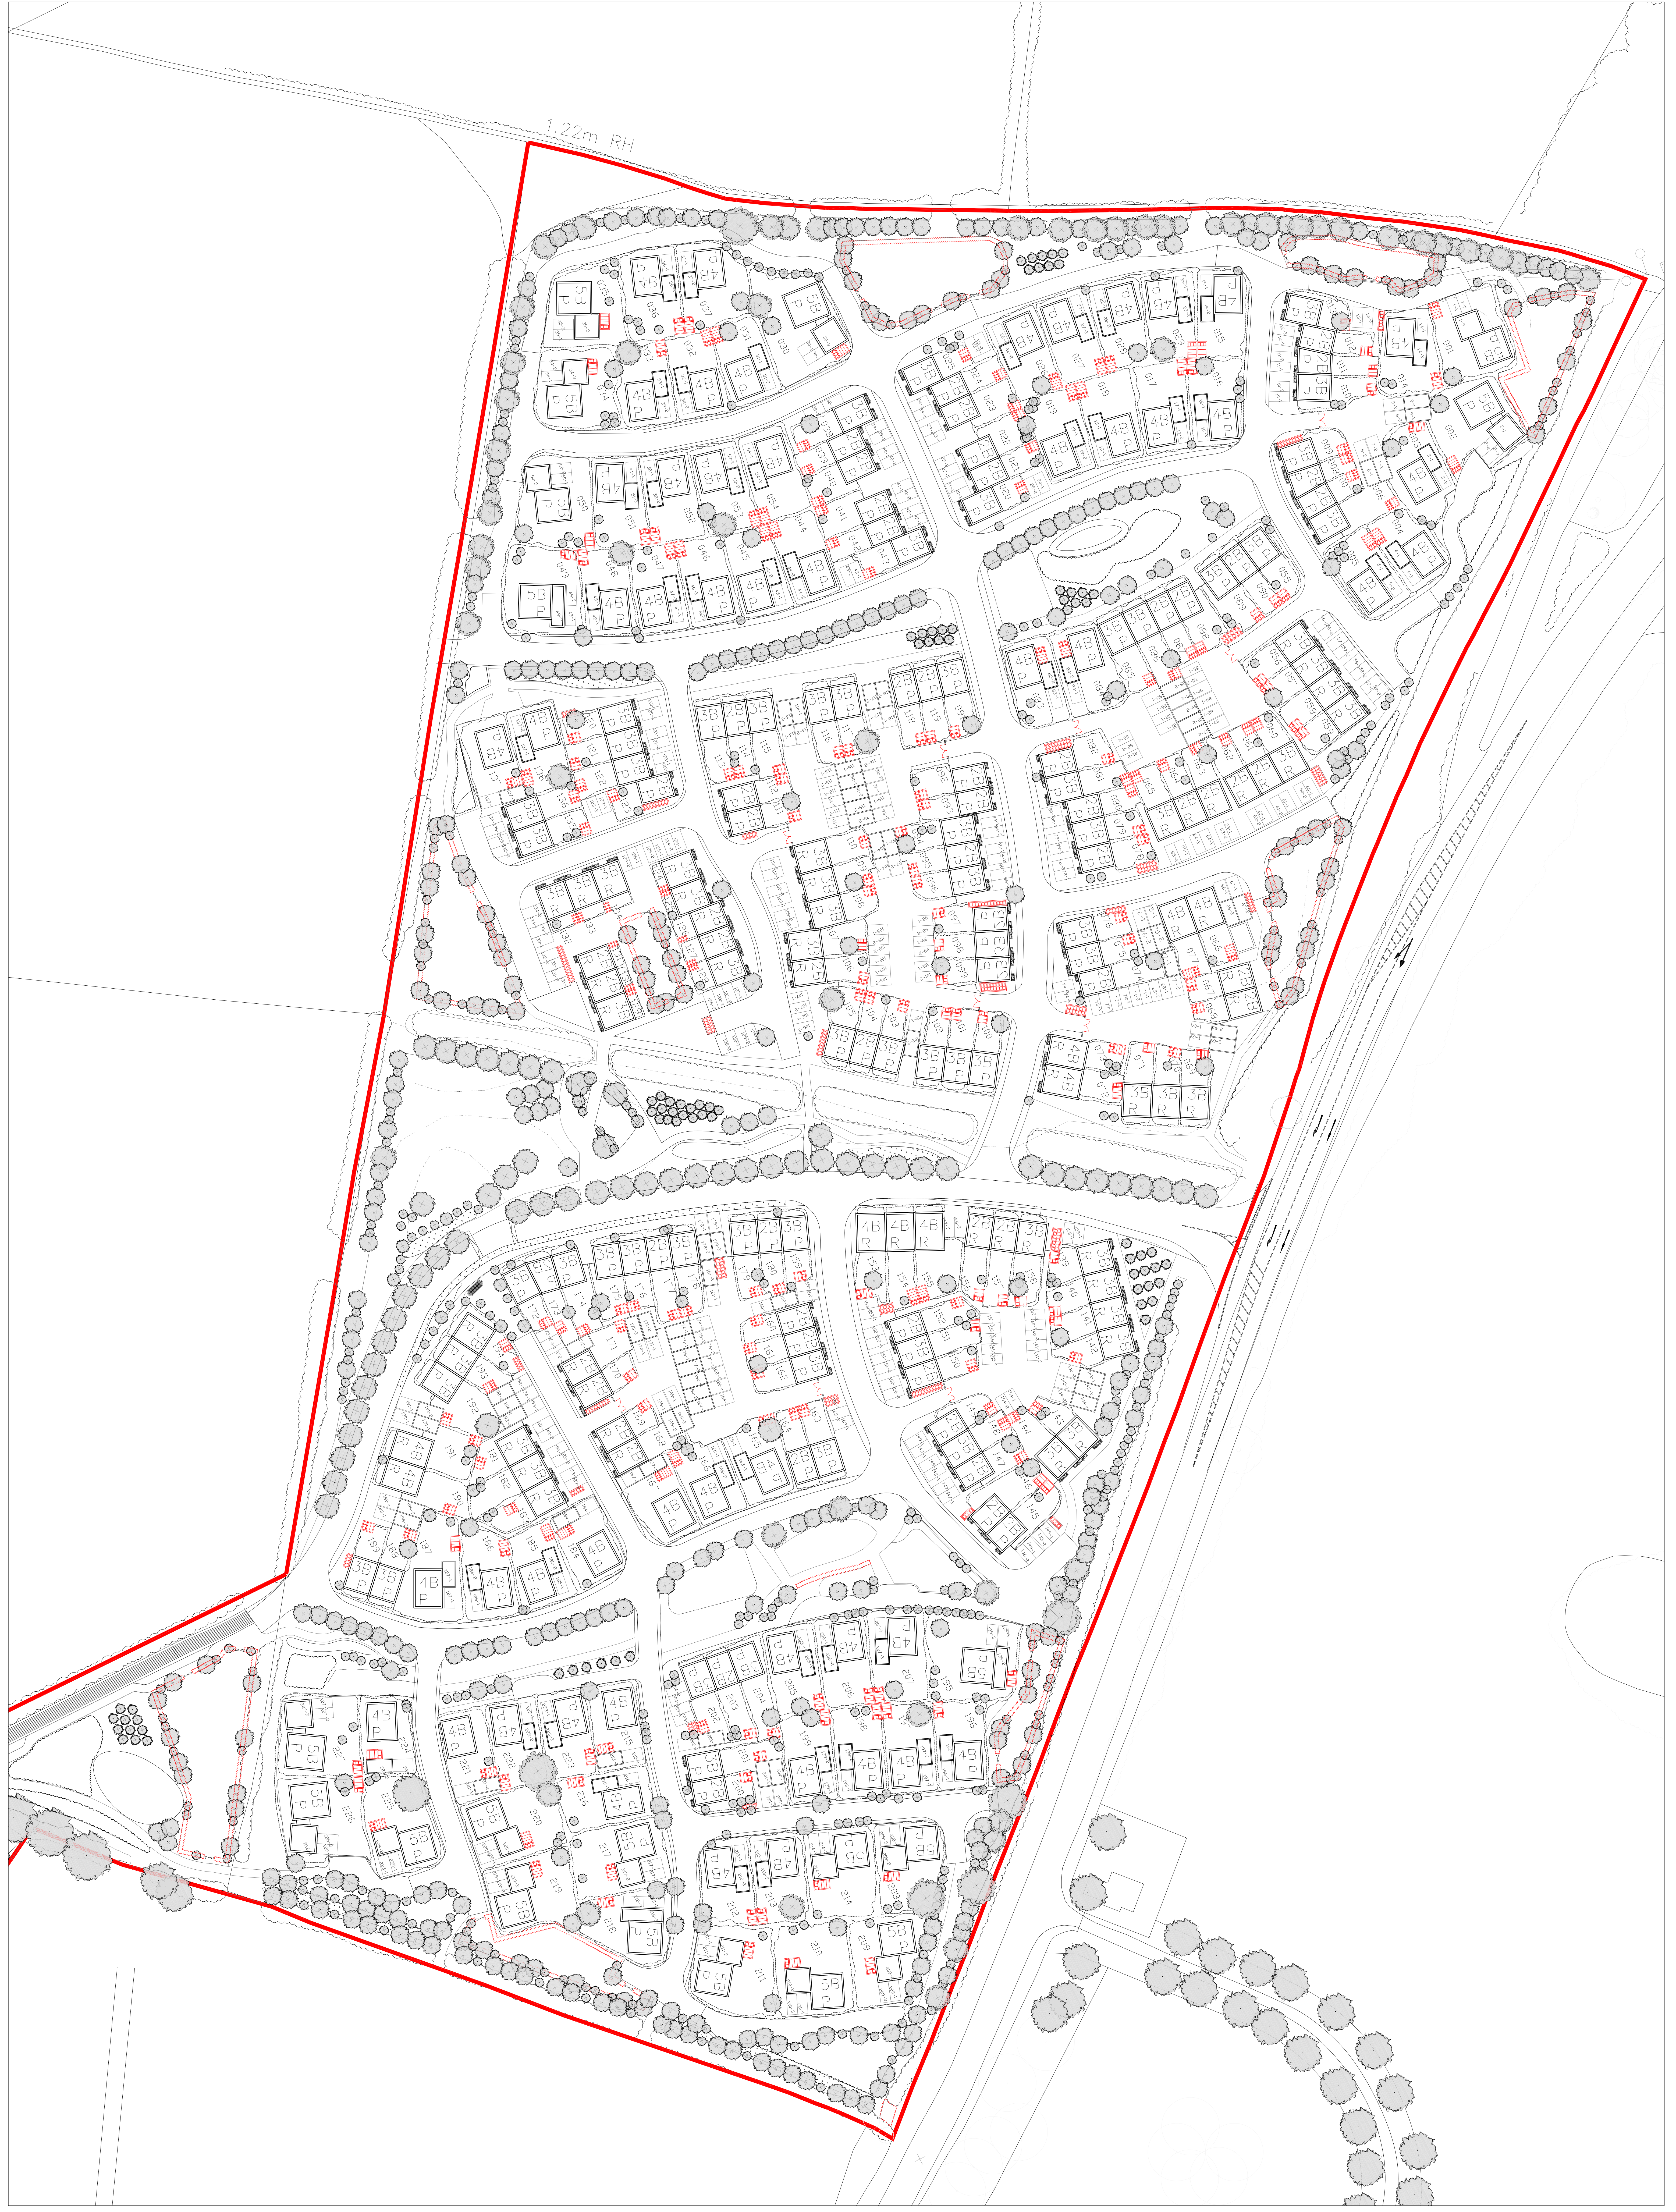

A2 Dominion / P3 Eco

BIMP2_PA_03_006 REV C
SCALE 1:500@A0
6TH APRIL 2011

NW BICESTER EXEMPLAR DEVELOPMENT

NORTH FIELD SITE PLAN

FARRELLS

ARCHITECTS • PLANNERS • DESIGNERS • 7 HATTON STREET LONDON N8B 8PL
TEL 020 7258 5433 • FAX 020 7723 7059 • WWW.TERRYFARRELL.CO.UK
© FARRELLS 2010