


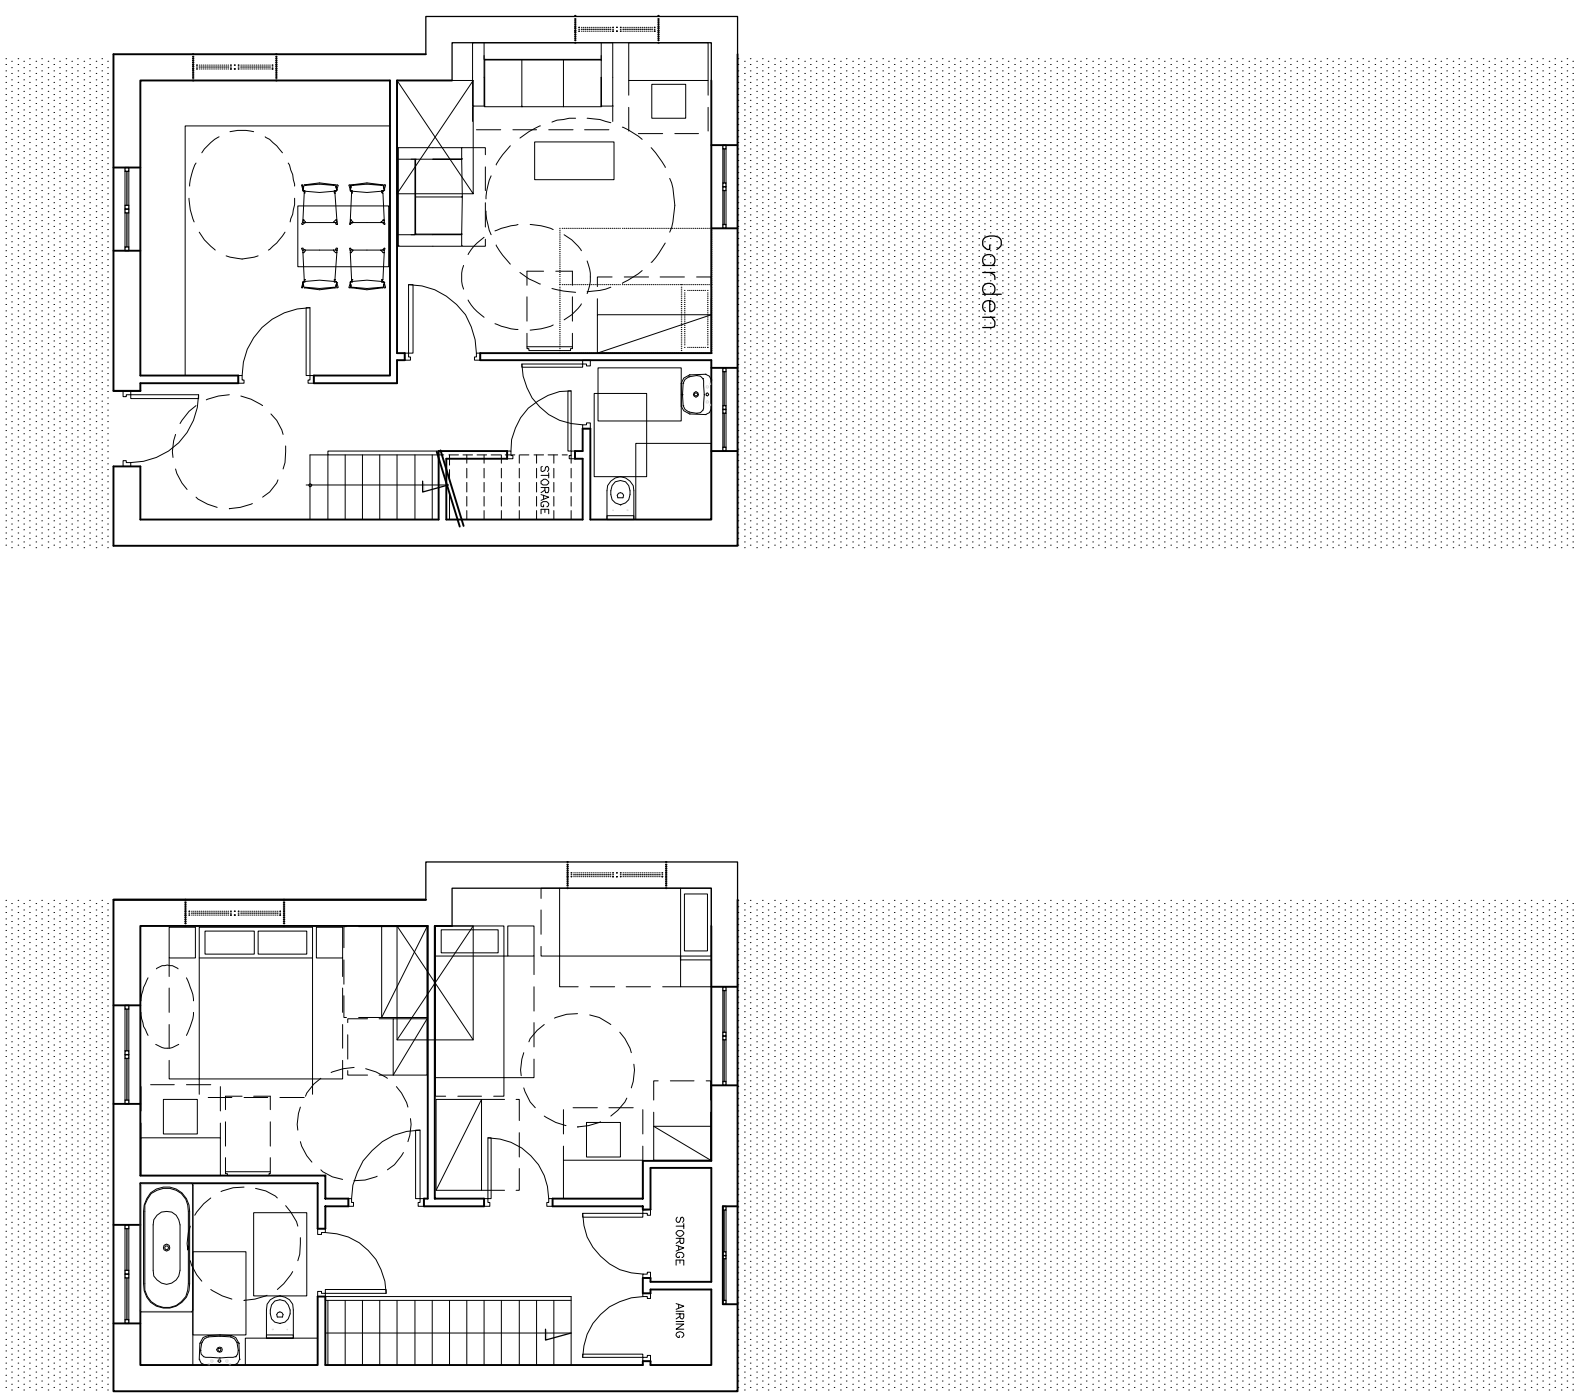


GROUND FLOOR PLAN
(THESE PLANS APPLY TO END OF TERRACE)

FIRST FLOOR PLAN

1_2S
For window position & end wall feature see dwg BIMF2_PA_05_023 (elevations 7-12)

2 bedrooms terrace units – AFFORDABLE ACCOMMODATION

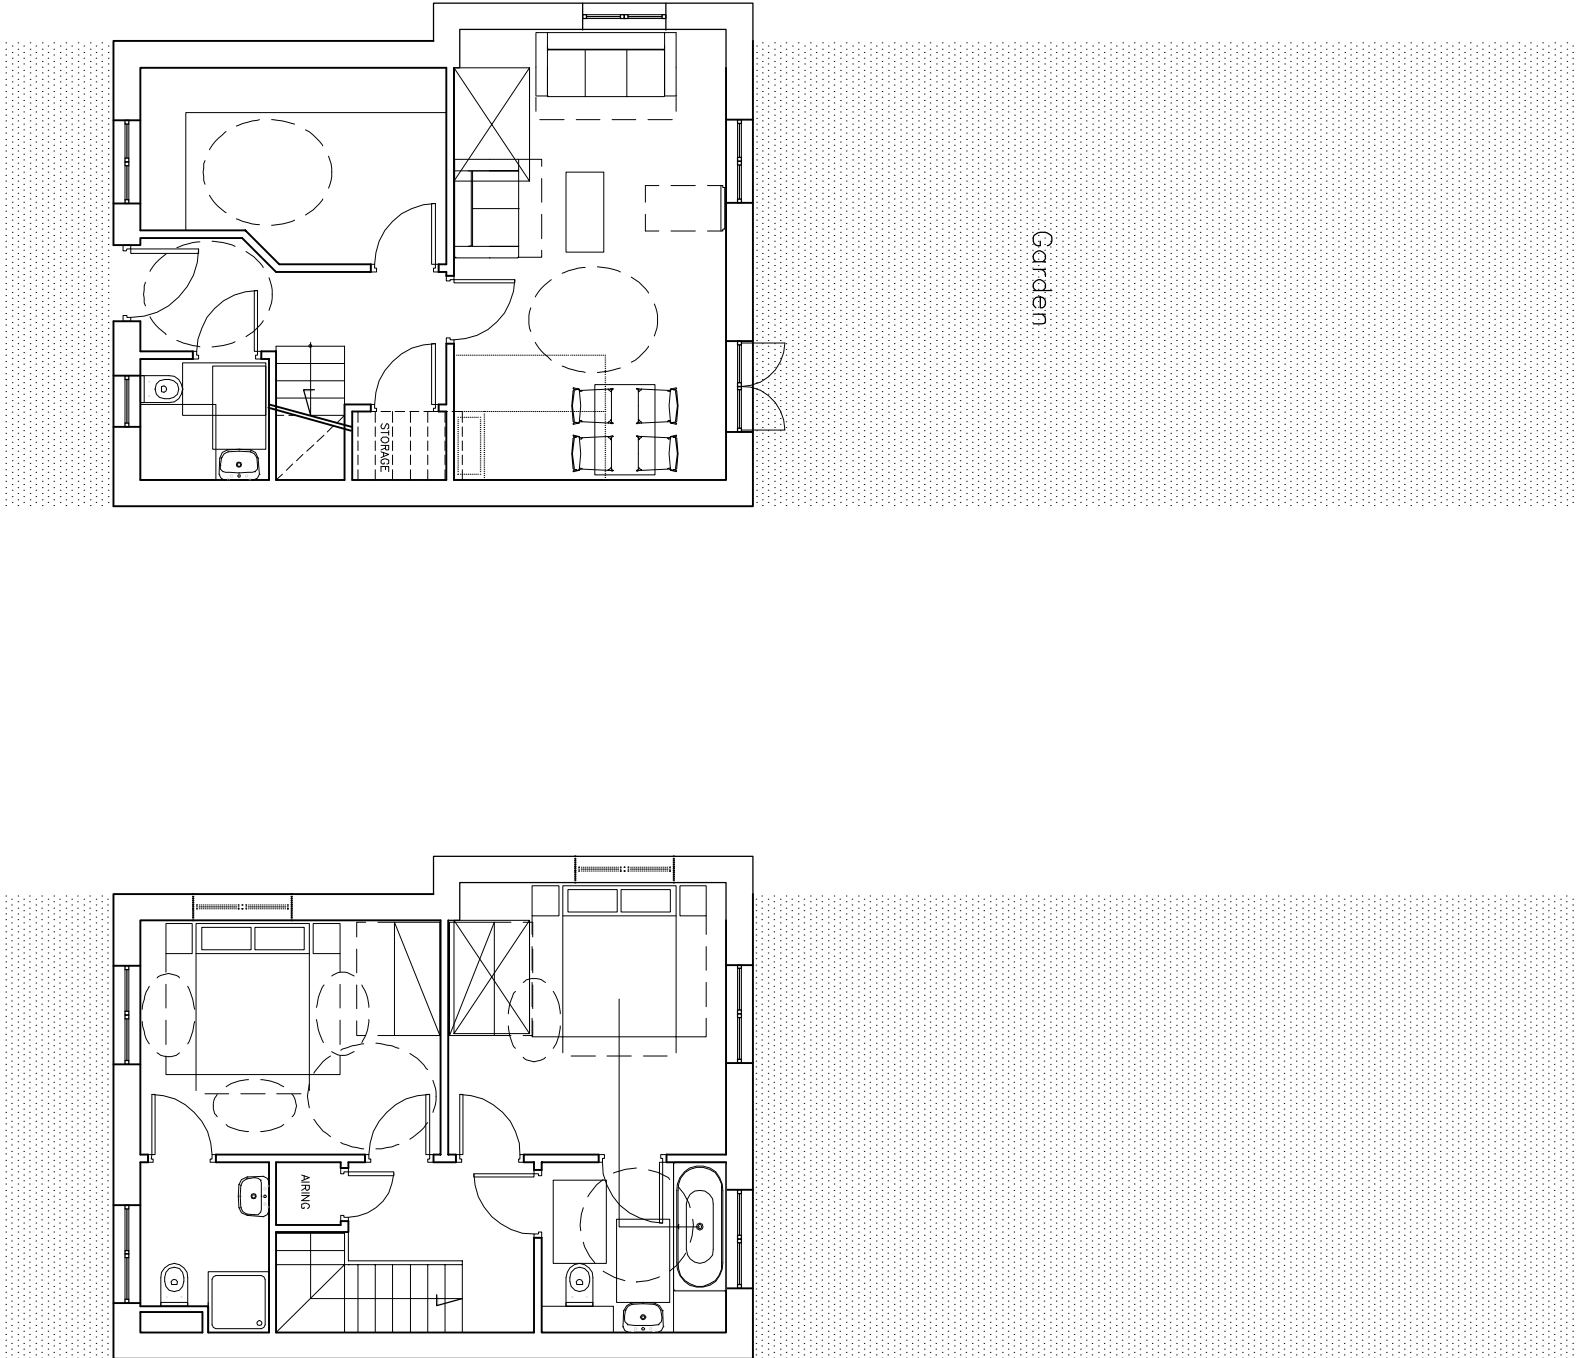


GROUND FLOOR PLAN
(THESE PLANS APPLY END OF TERRACE)

FIRST FLOOR PLAN

1_2P
For window position & end wall feature see dwg BIMF2_PA_05_023 (elevations 1-6)

2 bedrooms terrace units – PRIVATE ACCOMMODATION

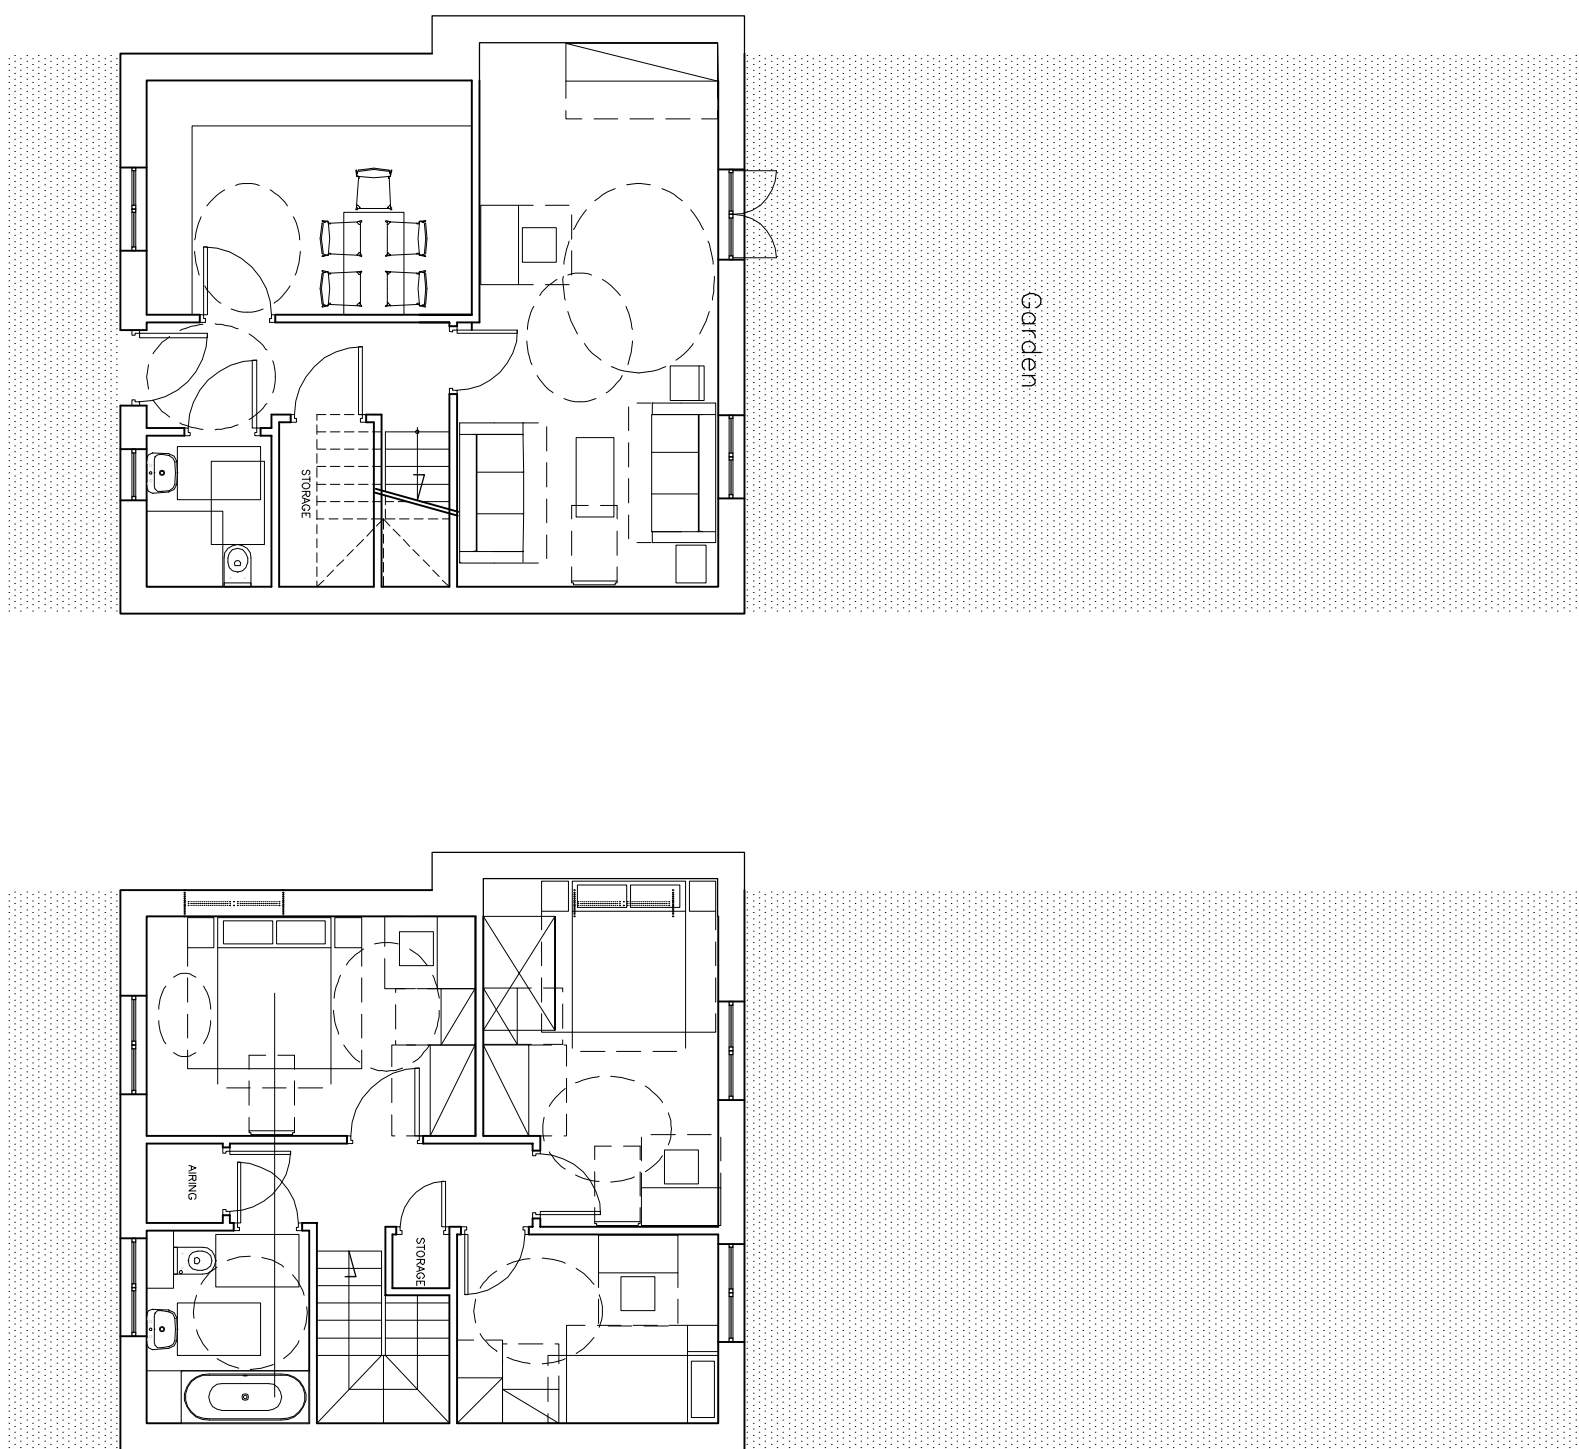


GROUND FLOOR PLAN
(THESE PLANS APPLY TO END OF TERRACE)

FIRST FLOOR PLAN

1_3S
For window position & end wall feature see dwg BIMF2_PA_05_023 (elevations 7-12)

3 bedrooms terrace units – AFFORDABLE ACCOMMODATION

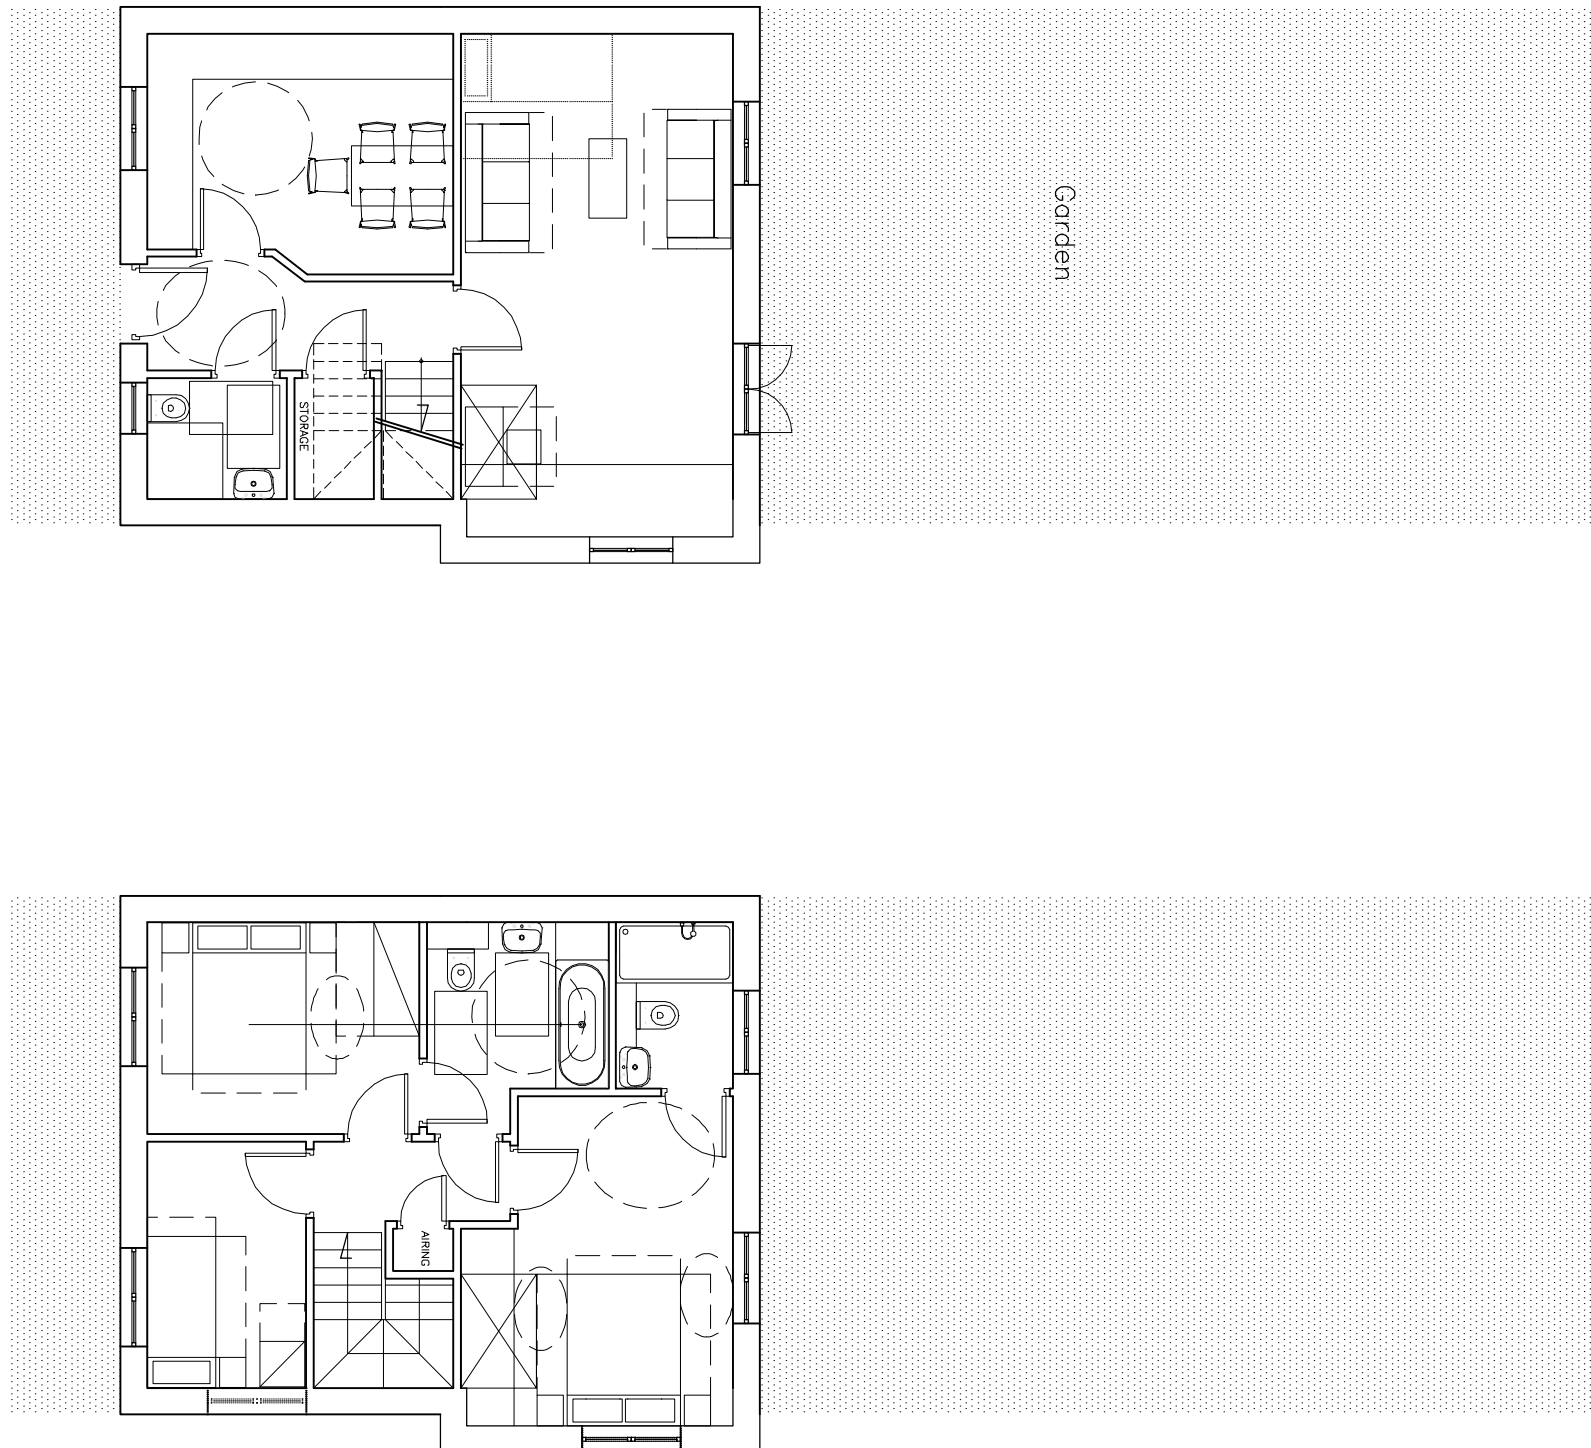

GROUND FLOOR PLAN
(THESE PLANS APPLY END OF TERRACE)

FIRST FLOOR PLAN

1_3P
For window position & end wall feature see dwg BIMF2_PA_05_023 (elevations 1-6)

3 bedrooms terrace units – PRIVATE ACCOMMODATION

A2 Dominion / P3 Eco
BIMF2_PA_05_012 REV A
SCALE 1:100 @ A0
30TH NOV 2010

NW BICESTER EXEMPLAR DEVELOPMENT
Type 1 – End of Terrace Plans
Affordable and Private Accommodation