


MATCH LINE  
FOR CONTINUATION  
SEE DWG01-905

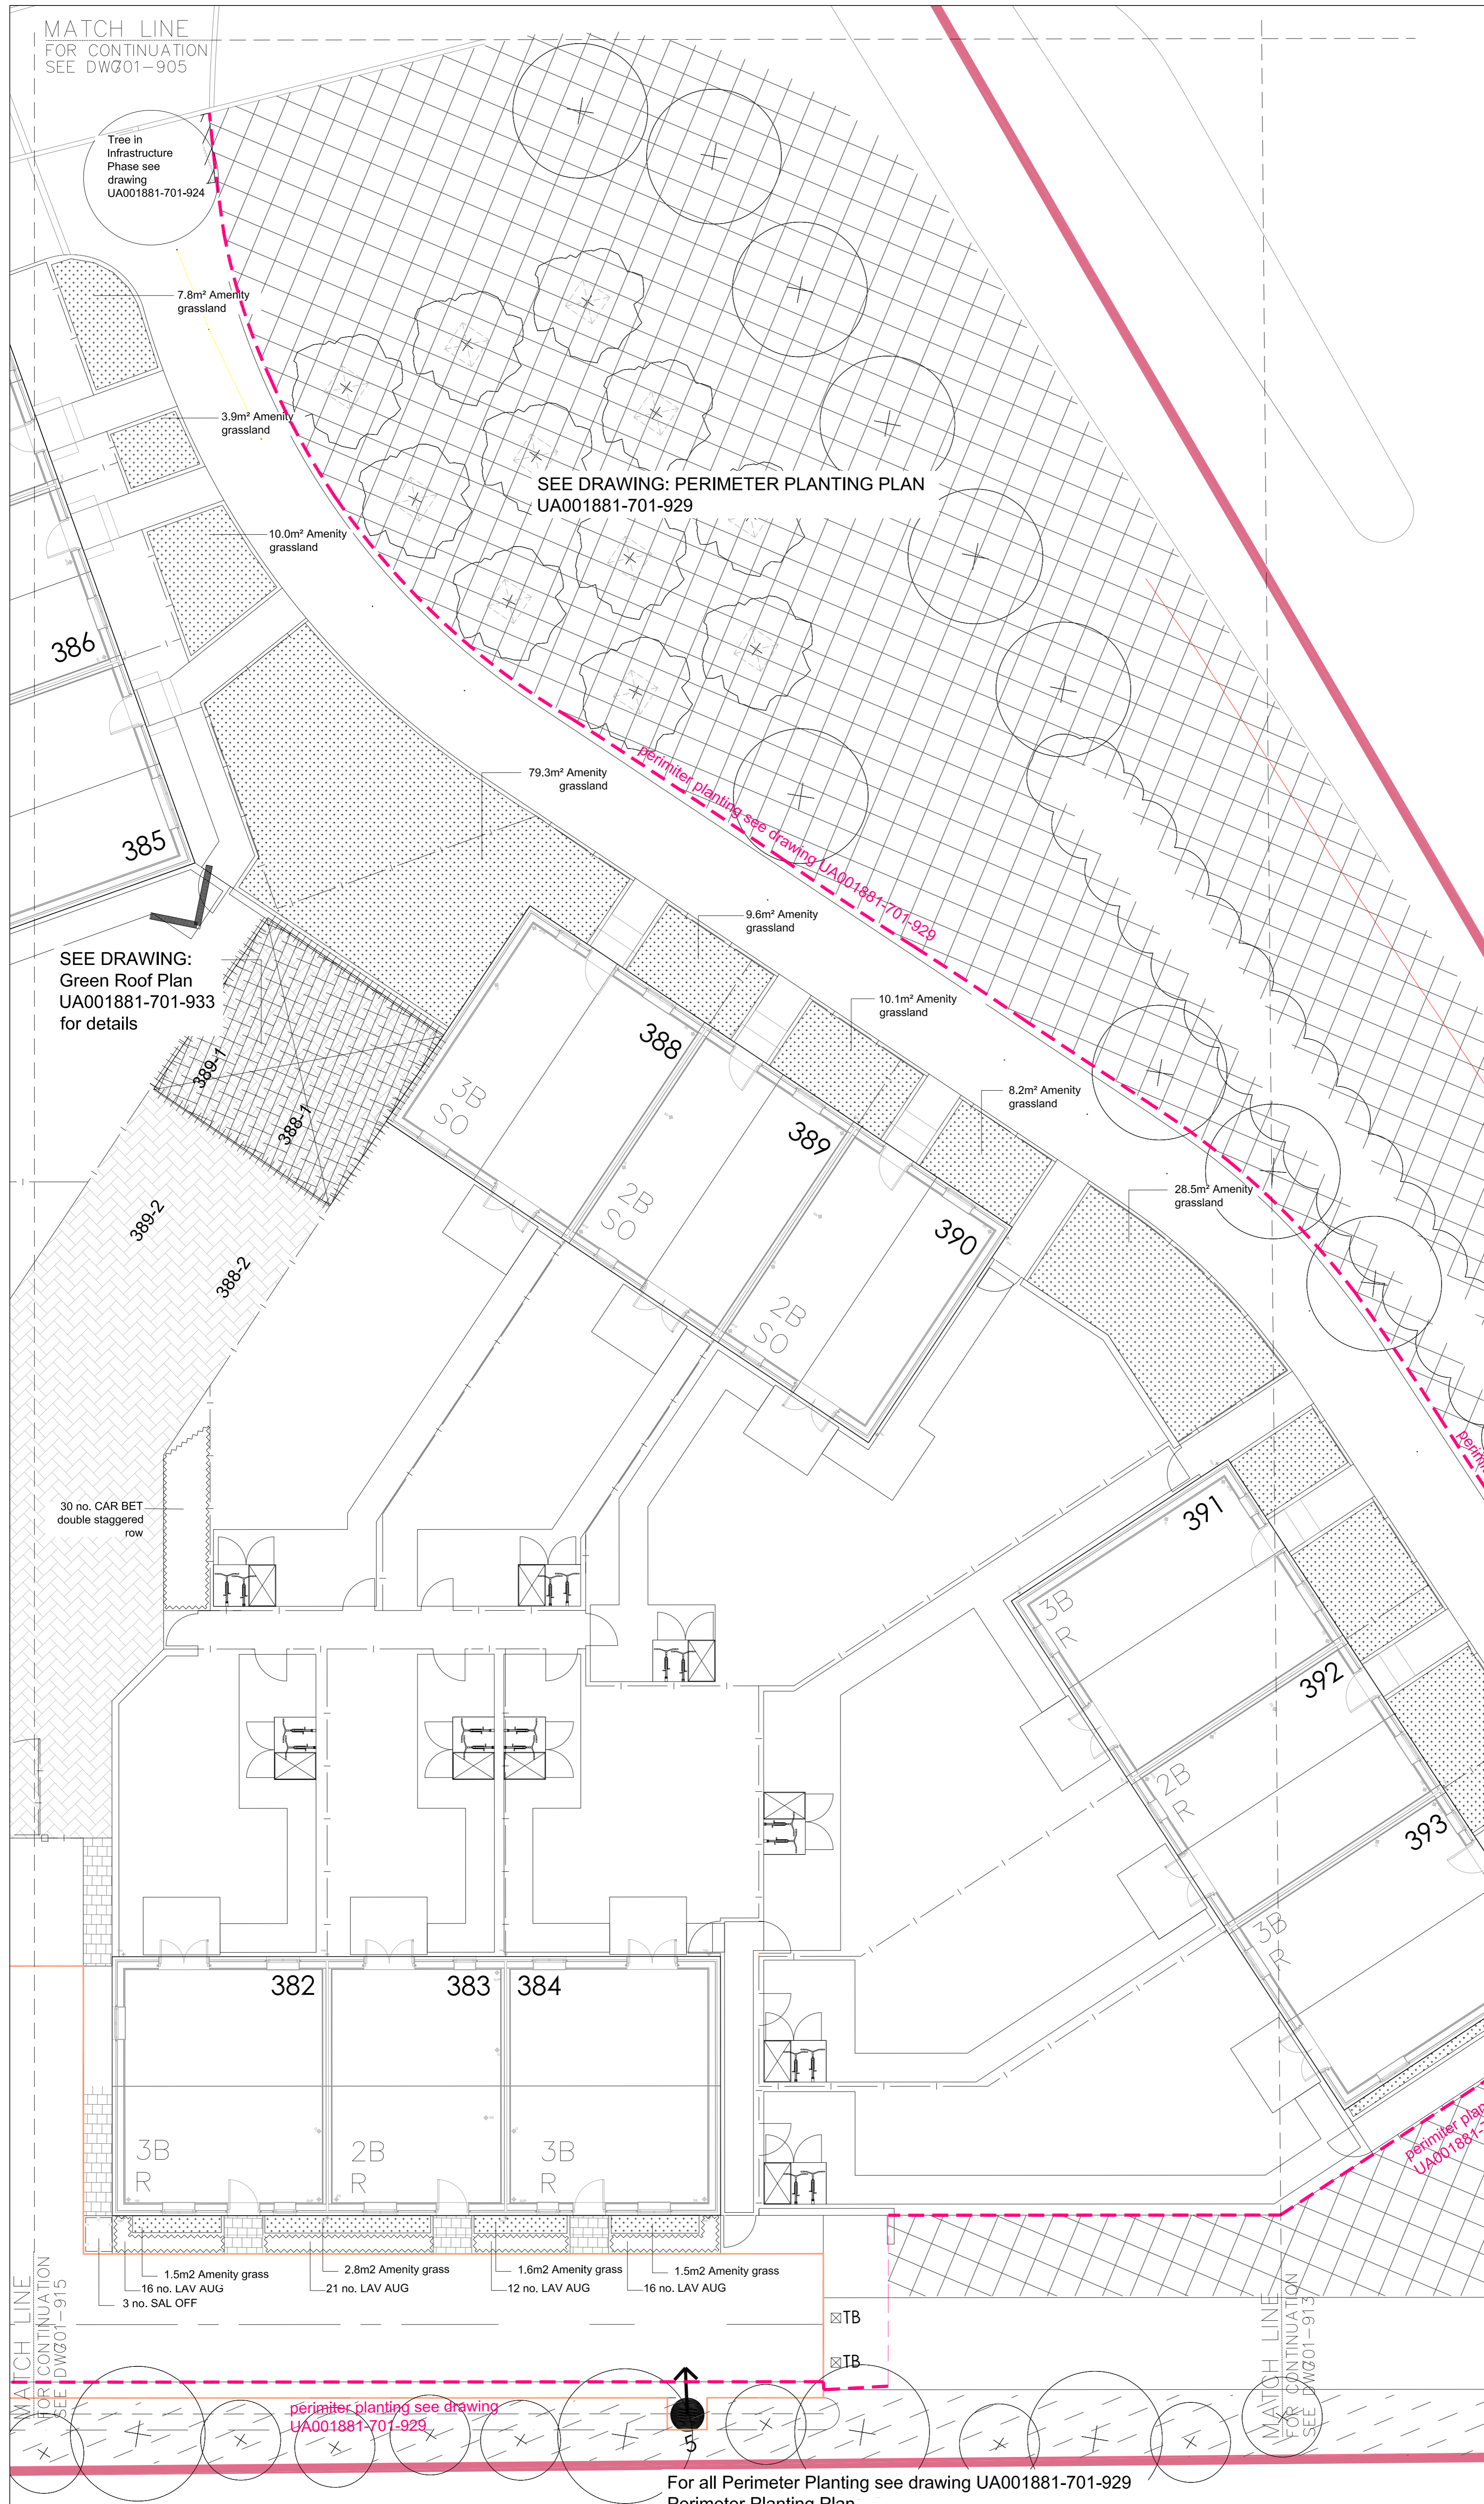

SEE DRAWING: PERIMETER PLANTING PLAN  
UA001881-701-929

SEE DRAWING:  
Green Roof Plan  
UA001881-701-933  
for details


### KEY

	Existing tree and hedge
	Proposed tree
	Proposed hedge
	Amenity grass - Emorsgate EG22 Lawn Mixture - refer to schedule UA001881-701-1103
	Planting area
	EM6 Meadow mix for chalk and limestone soils (Perimeter planting) refer to schedule UA001881-701-1103.
	EH1 Hedgerow mix (shade tolerant) refer to schedule UA001881-701-1103.
	Proposed tree grille - refer to drg no. UA001881-701-800
	Proposed tree pit. Root barrier = blue line. Refer to drg no. UA001881-701-800/801
	Green Roofs - refer to drg no. UA001880-701-933
	SUDS - refer to drg no. UA001881-701-811
	Exemplar boundary line
	Adoption boundary line
	Perimeter planting extents
	Light column

### Planting Plan 10 - Species List

PLANTING PLAN 10		
Plant type		
Herbs		
Lavendula augustifolia	Lavender	LAV AUG
Salvia Officinalis	Common Sage	SAL OFF

For detailed Plant Schedule, refer to:  
 UA001881-701-1102 Infrastructure Planting Schedule  
 UA001881-701-1103 Phase 1 Planting Schedule  
 For Topsoiling plans, refer to: UA001881-701-114 to 116  
 Tree locations and planting areas layout by ICS.  
 Root barrier & tree pits - locations to be checked on site in line with drawings UA001881-701-800/801

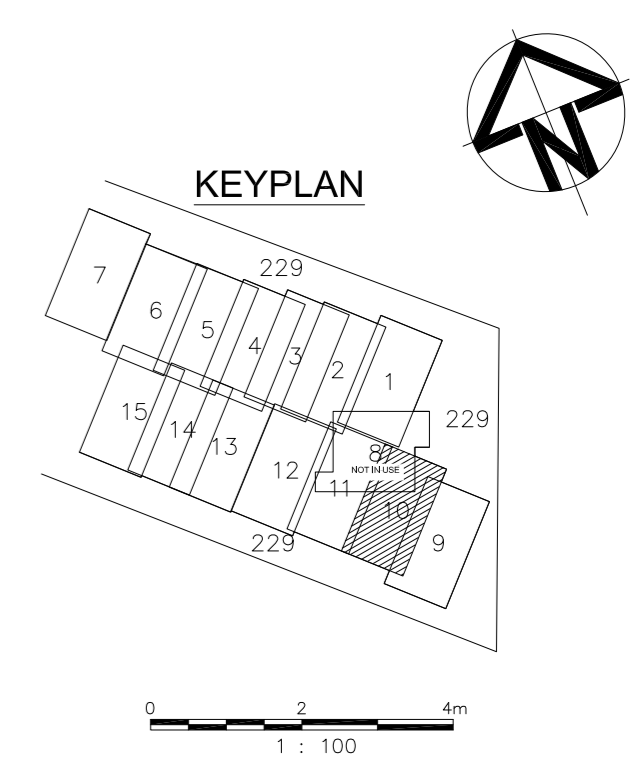

05	Planting revised to align with scheme revisions	21-10-15
04	'DRAFT' removed, TP's added, note added, 5no. trees removed	29-08-14
03	Drawing updated to GIS layout and WH comments	14-05-14
02	General Amendments. Issue for planning condition discharge	21-12-12
V	Initial Draft	31-08-12
Issue Description		Date
Status		PLANNING
Scales		1:100 @ A1
Original Size		A1
Height Datum		O.S.
Grid		O.S.
Current Issue Signatures		Author: C. CAULFIELD, Checker: A. VICTORY, Approver: R. KITCH
© Copyright reserved		

Filename: J:\001881-701-900 SERIES - PLANTING PLAN.DWG  
 Client:

HYDER CONSULTING (UK) Limited  
 5th Floor, The Pithay  
 All Saints Street  
 Bristol, England  
 BS1 2NL  
 Tel: +44 (0)870 000 3003  
 Fax: +44 (0)870 000 3903

Project: Bicester Eco Development  
 Title: Planting Plan 10 - Phase 1

Drawing No.	Project No.	Issue
701-914	UA001881	05

For all Perimeter Planting see drawing UA001881-701-929  
Perimeter Planting Plan

MATCH LINE  
FOR CONTINUATION  
SEE DWG01-915

MATCH LINE  
FOR CONTINUATION  
SEE DWG01-913

perimeter planting see drawing  
UA001881-701-929