


Example Green Walls - Jakob Webnet

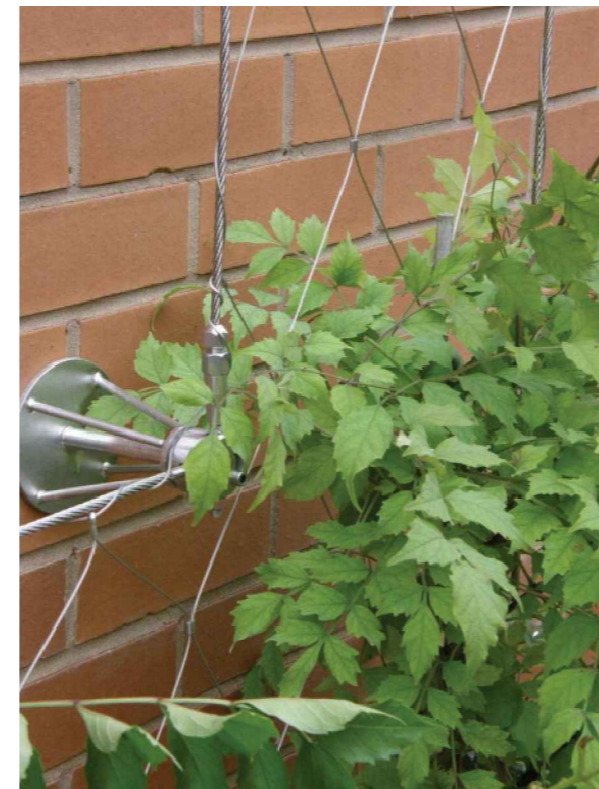

Notes:

- Native climbing plants to be used where possible.
- All named products to be or similar approved
- All products installed to manufacturers guidelines/specifications.


04	Planting note added	22-01-13
03	Brickwork note alteration	09-01-13
02	Images and wire mesh specification added	21-12-12
01	FIRST ISSUE	19-12-12

Issue	Description	Date
-------	-------------	------


Status: **PLANNING**
NOT TO BE USED FOR CONSTRUCTION

As Shown	Current Issue Signatures	
Author	A.ARNOTT	<i>A. Arnott</i>
Checker	A.VICTORY	<i>A. Victory</i>
Approver	R.KITCH	<i>R. Kitch</i>


Original Size: **A2**
Height Datum: DATUM
Grid: GRID
Copyright reserved

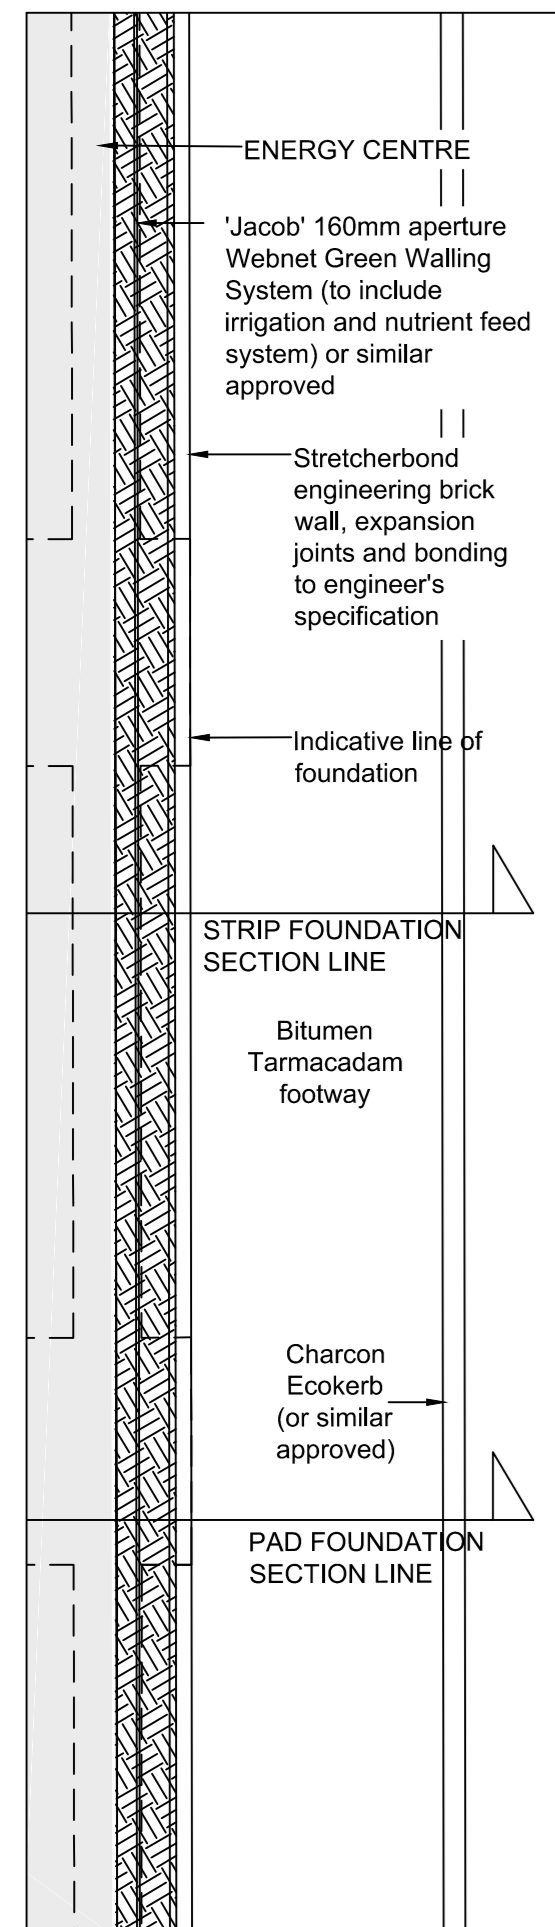


Link Road & Energy Centre - Plan View
Scale 1:50 @ A3

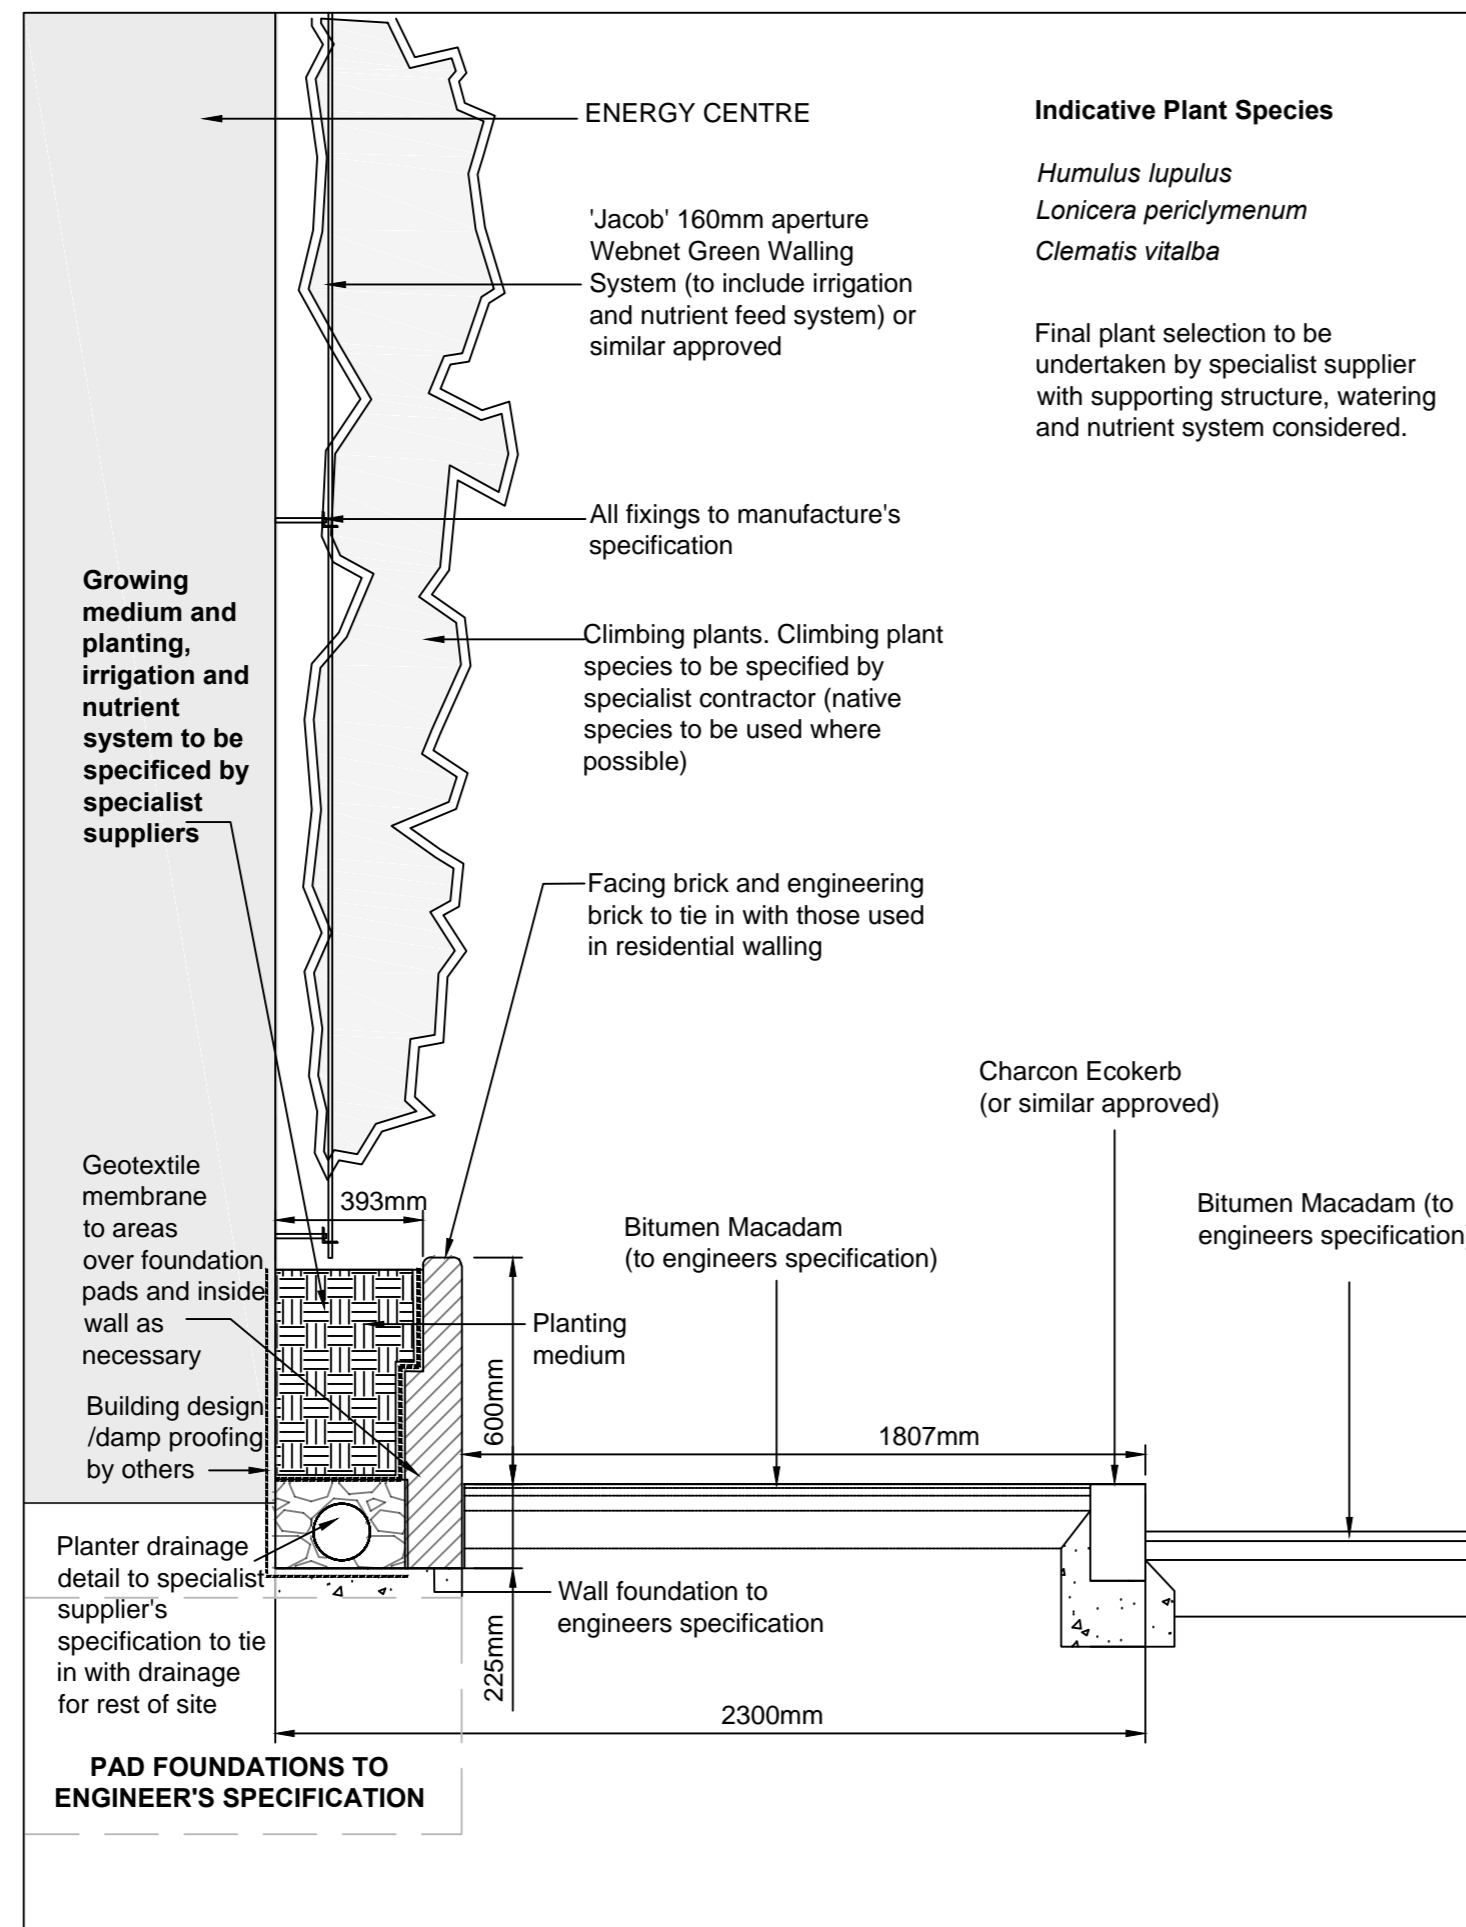

Link Road & Energy Centre - Section through pad foundation
Scale 1:20 @ A3

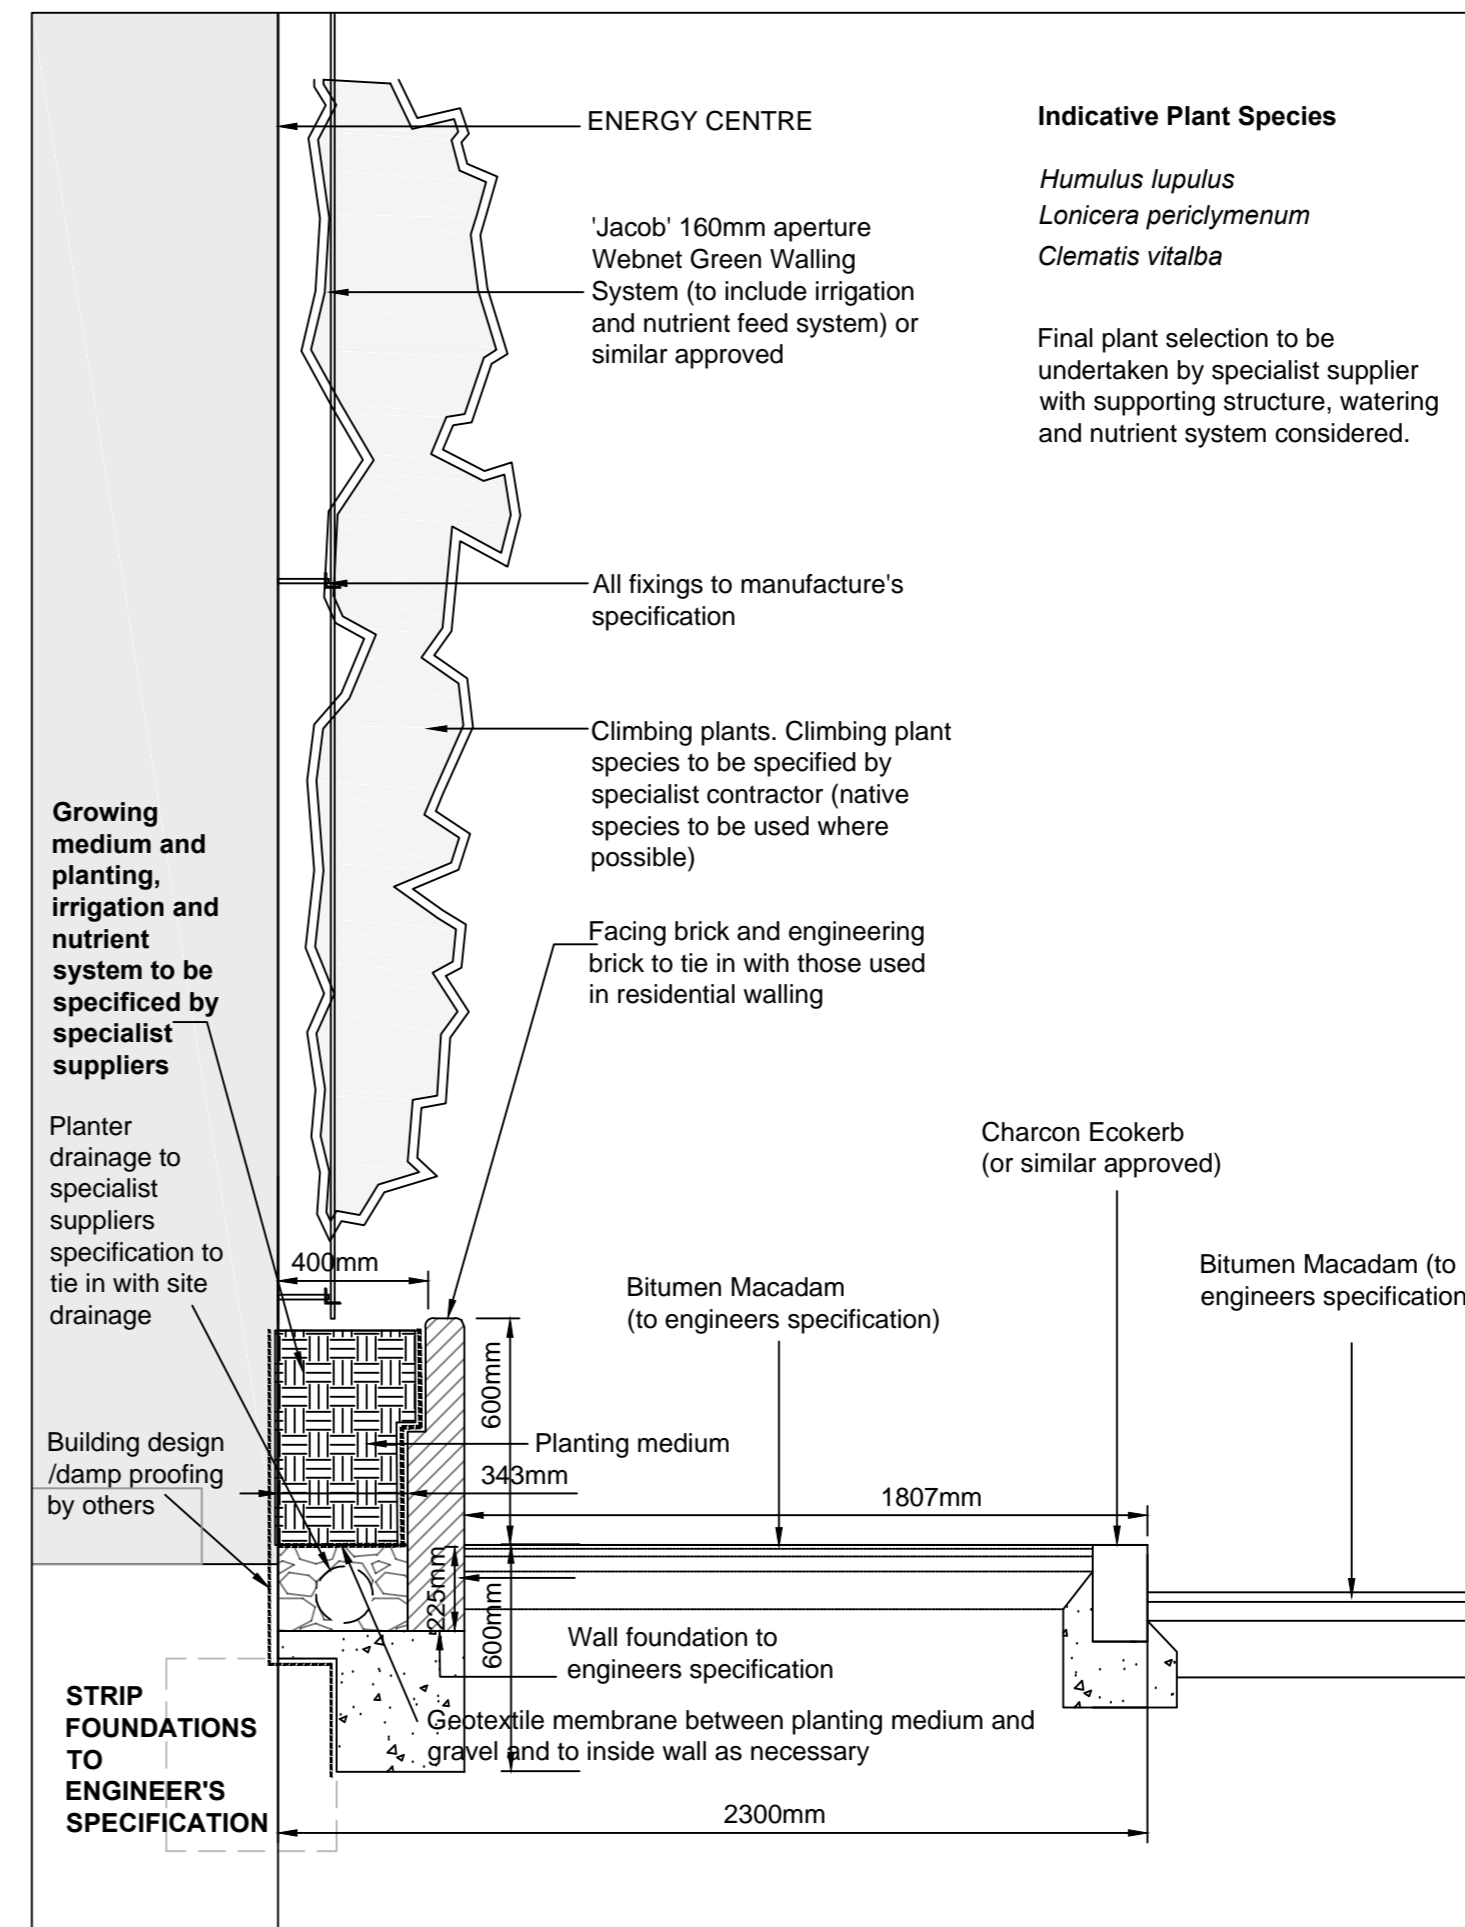

Link Road & Energy Centre - Section through strip foundation
Scale 1:20 @ A3

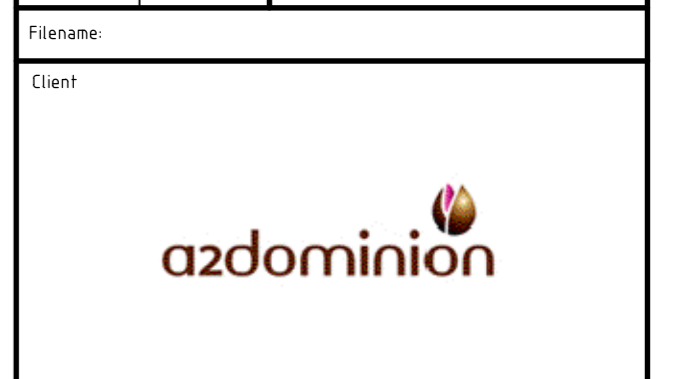

Hyder HYDER CONSULTING (UK) Limited
5th Floor, The Pithay
All Saints Street
Bristol, England
BS1 2NL
Tel: +44 (0)870 000 3003
Fax: +44 (0)870 000 3903

Project: **Bicester Eco Development**

Title: **ENERGY CENTRE INDICATIVE GREEN WALL SECTION**

Drawing No. 701-710 — UA001881 — 04