


notes

- The contractor is responsible for checking dimensions, tolerances and references. Any discrepancy to be verified with the Architect before proceeding with the works.
- Where an item is covered by drawings to different scales the larger scale drawing is to be worked to.
- Do not scale drawing. Figured dimensions to be worked to in all cases.


CDM Regulations 2007

ALL current drawings and specifications for the project must be read in conjunction with the Designer's Hazard and Environmental Assessment Record.

Notes:
For elevations please refer to drawing AA2699(2)-2119

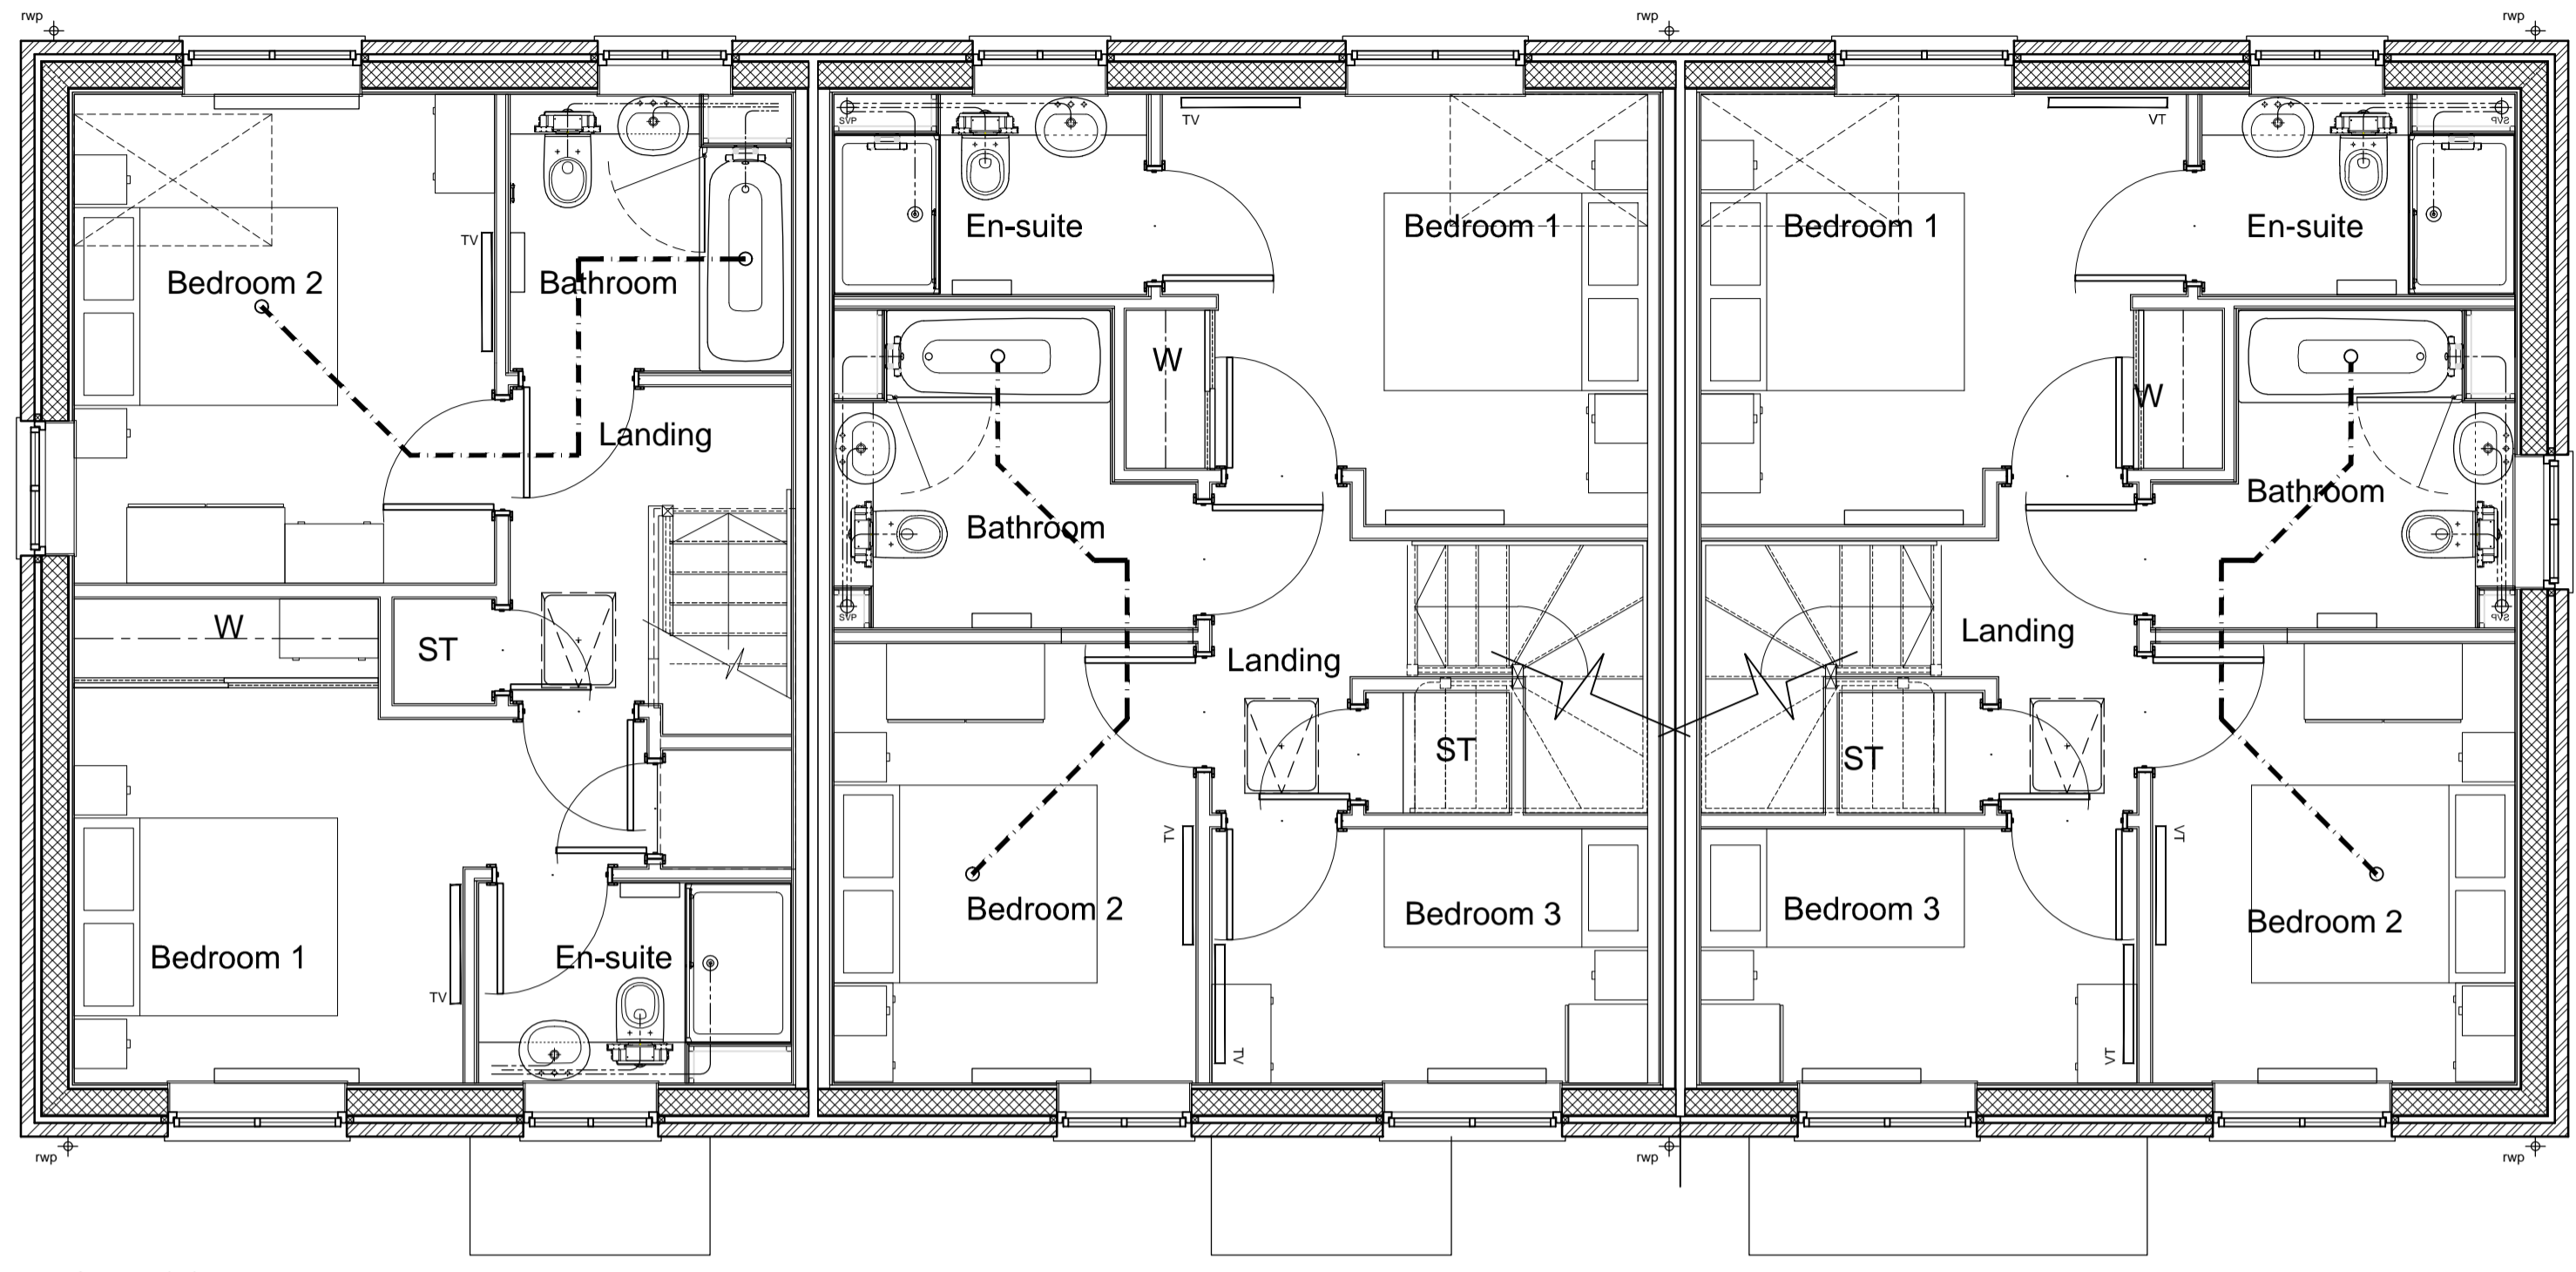


FIRST FLOOR

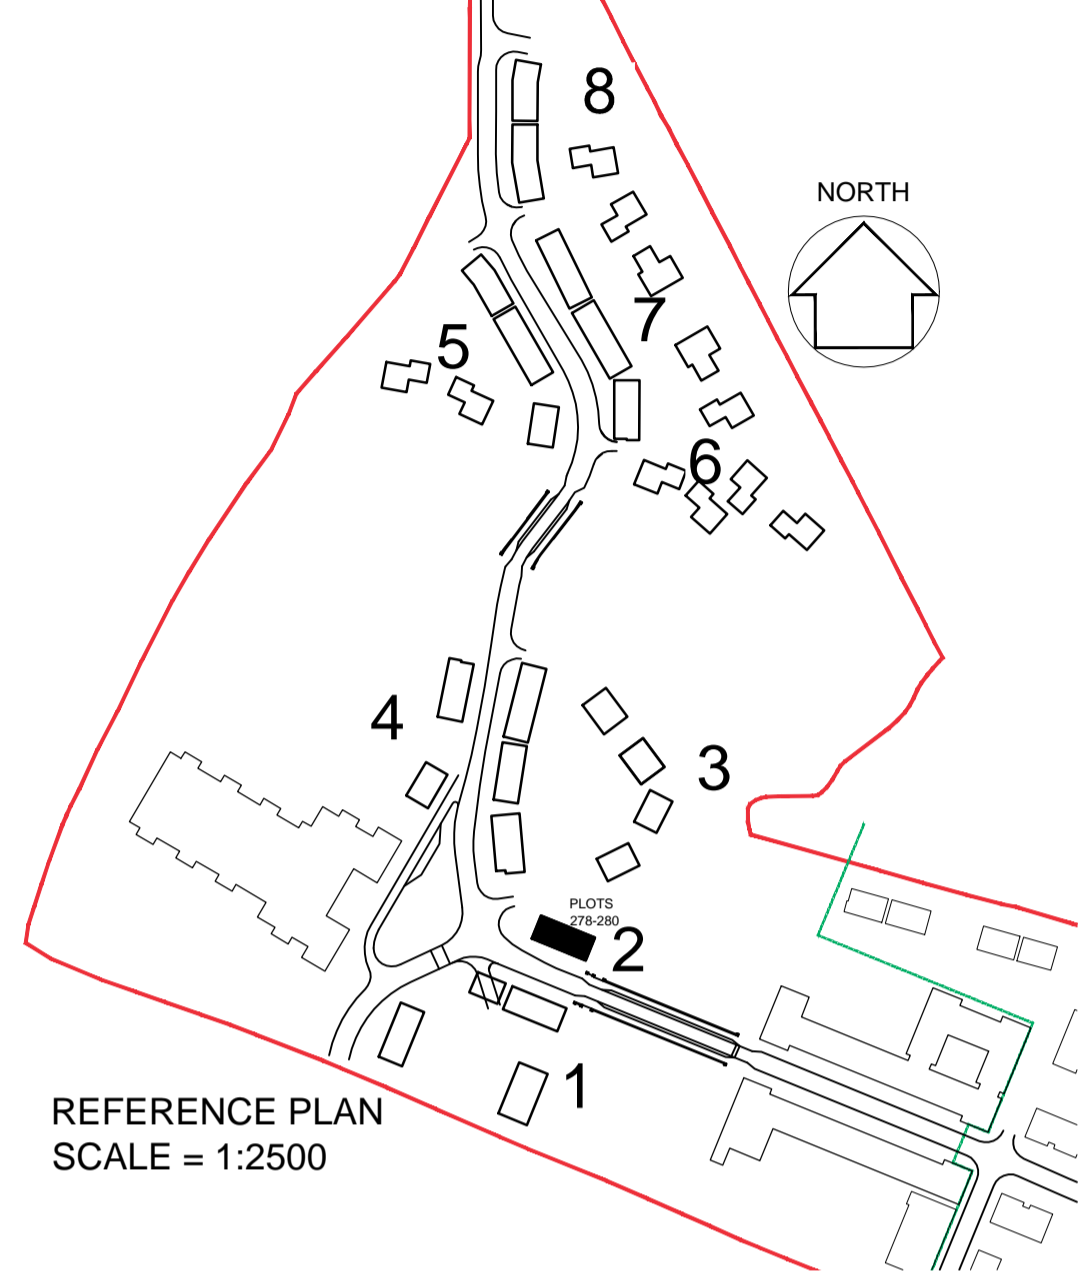


REFERENCE PLAN
SCALE = 1:2500

Rear
19339

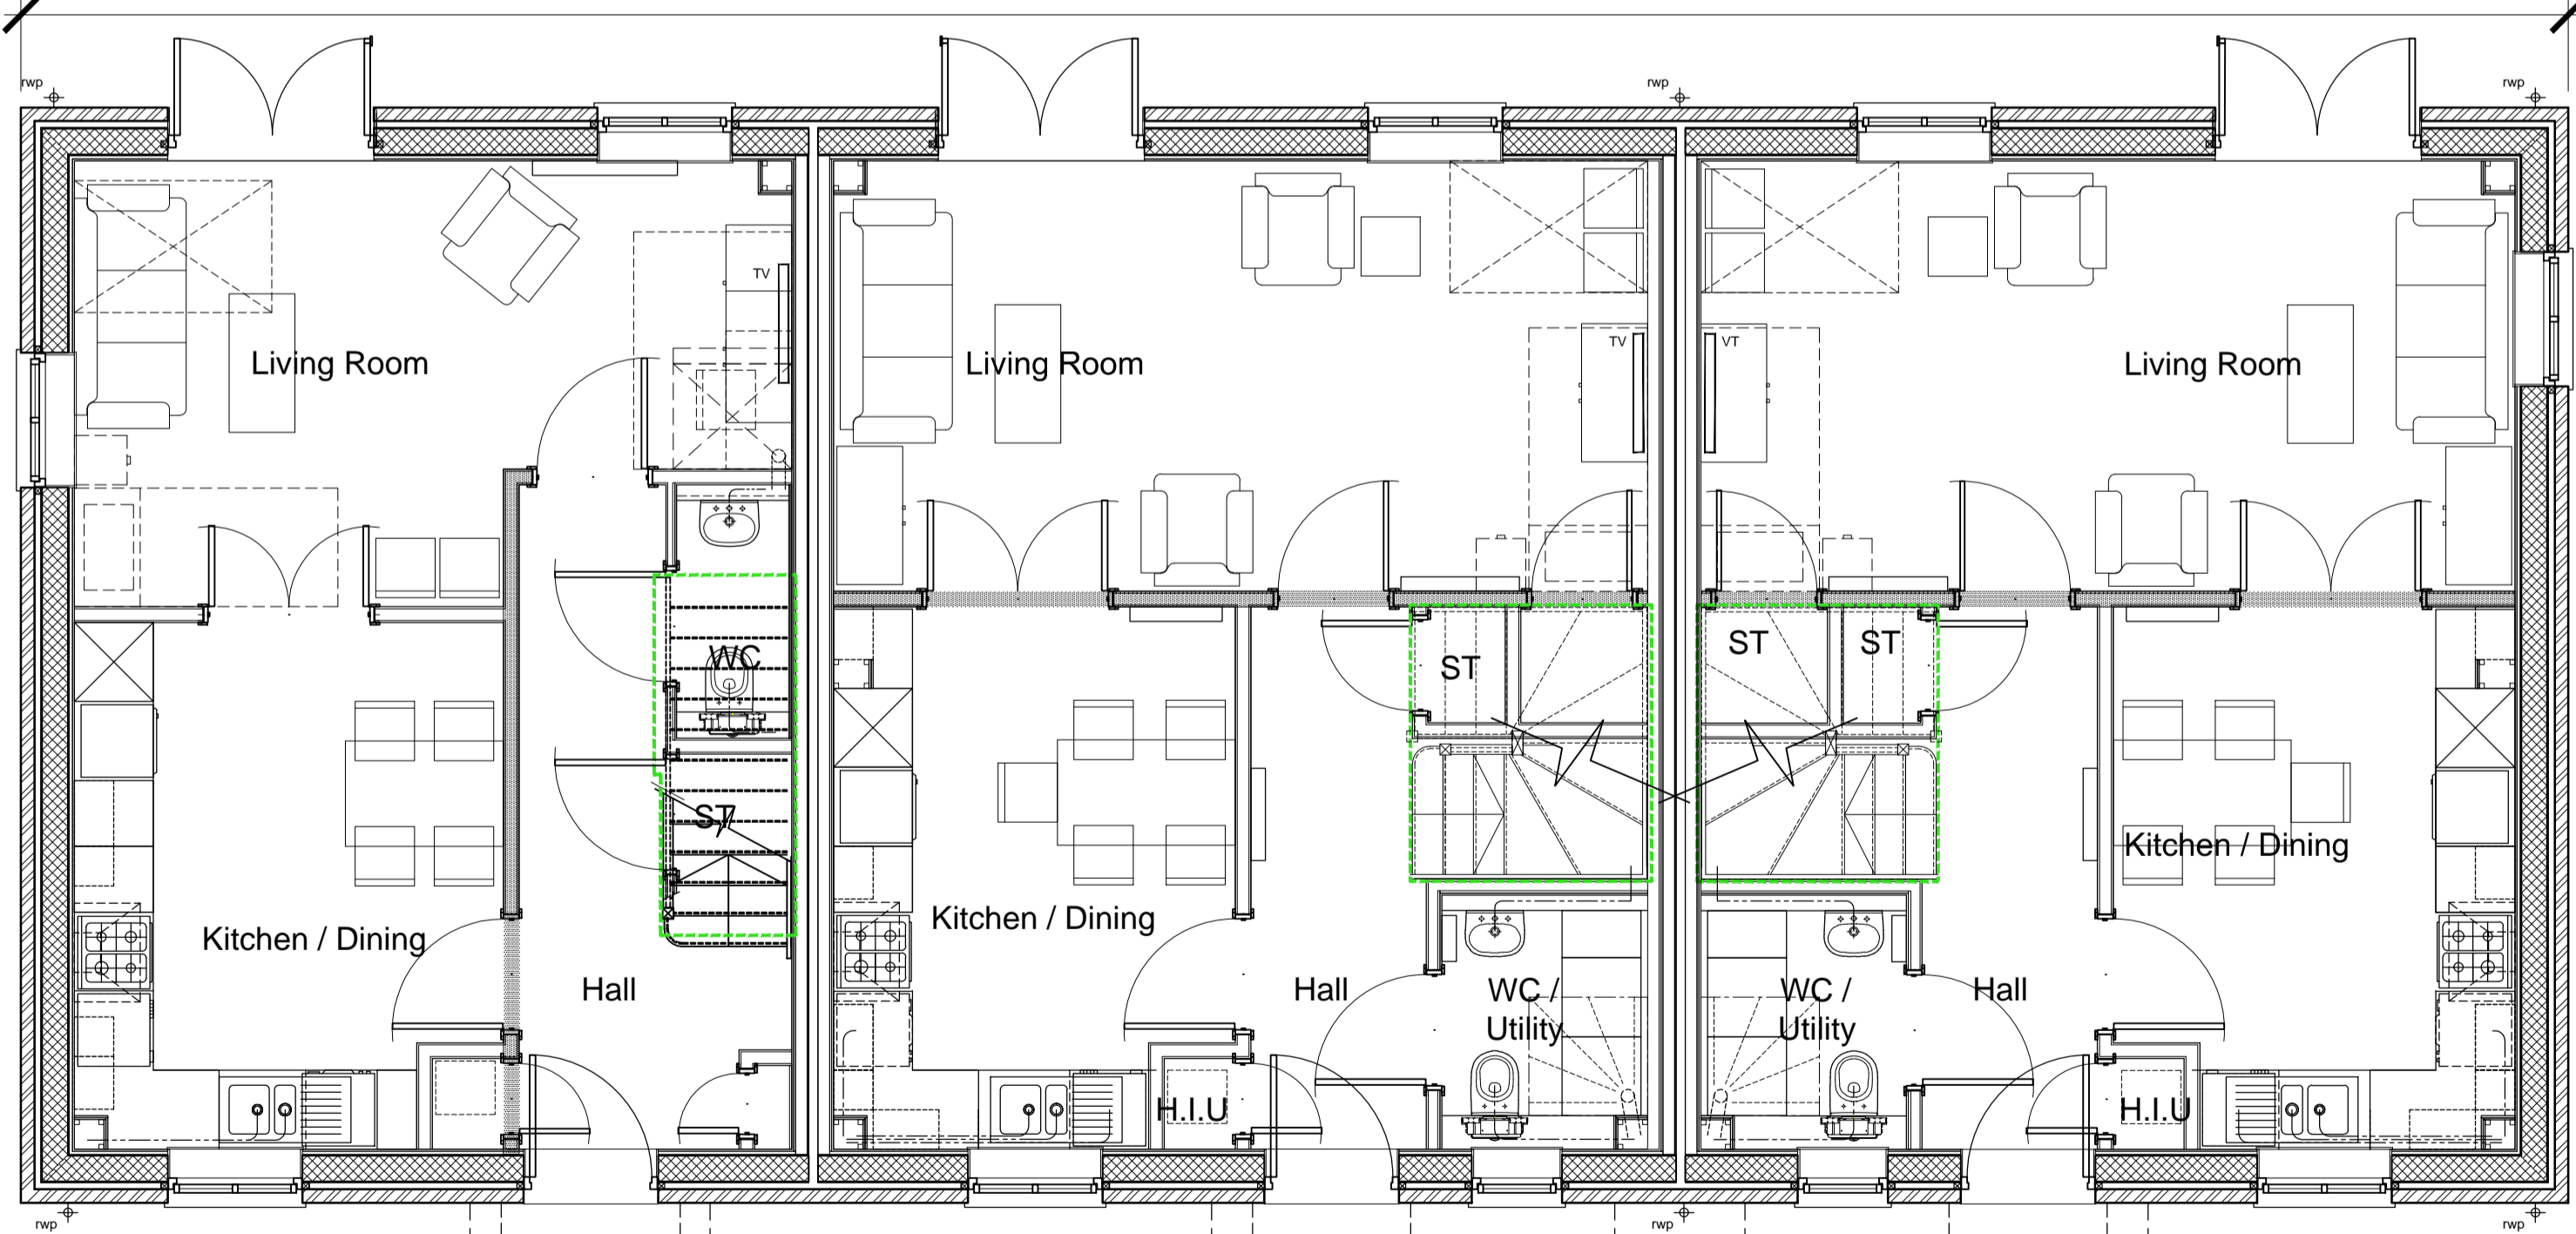

GROUND FLOOR

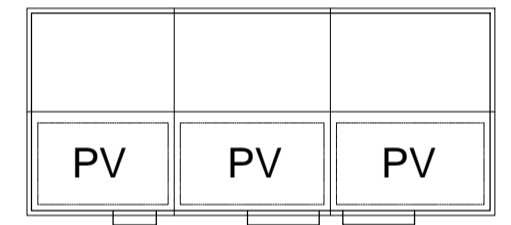

ROOF PLAN

Side 1


Side 2

8315

Front

Plot 280
2 Bed 4 Person - Private

- TYPE - 1
- WALLS - Beckstone with render to first floor
- ROOF - Linear - slate

 

Plot 279
3 Bed 5 Person - Private

Plot 278
3 Bed 5 Person - Private

11-01-2016 A Text to Plots 279 + 280 amended as clouded. CL/RS

date	rev	revision/author/checker

purpose of issue
PLANNING

project
**BICESTER ECO TOWN
EXEMPLAR SITE PHASE 2**

drawing
**GA FLOOR PLANS
PLOTS 278 - 280**

drawing no
AA2699(2)-2019 rev **A**

drawn **DGH** checked **JW**

scale @ A1 1:50 date **Oct 2014**

PRP Architects ©
10 Lindsey Street
Smithfield
London
EC1A 9EP
T +44 (0)20 7653 1200
F +44 (0)20 7653 1201
lon.prp@prparchitects.co.uk