



notes

- The contractor is responsible for checking dimensions, tolerances and references. Any discrepancy to be verified with the Architect before proceeding with the works.
- Where an item is covered by drawings to different scales the larger scale drawing is to be worked to.
- Do not scale drawing. Figured dimensions to be worked to in all cases.

CDM Regulations 2007


ALL current drawings and specifications for the project must be read in conjunction with the Designer's Hazard and Environmental Assessment Record.

Notes:  
For elevations please refer to drawing AA2699C/4.1/406

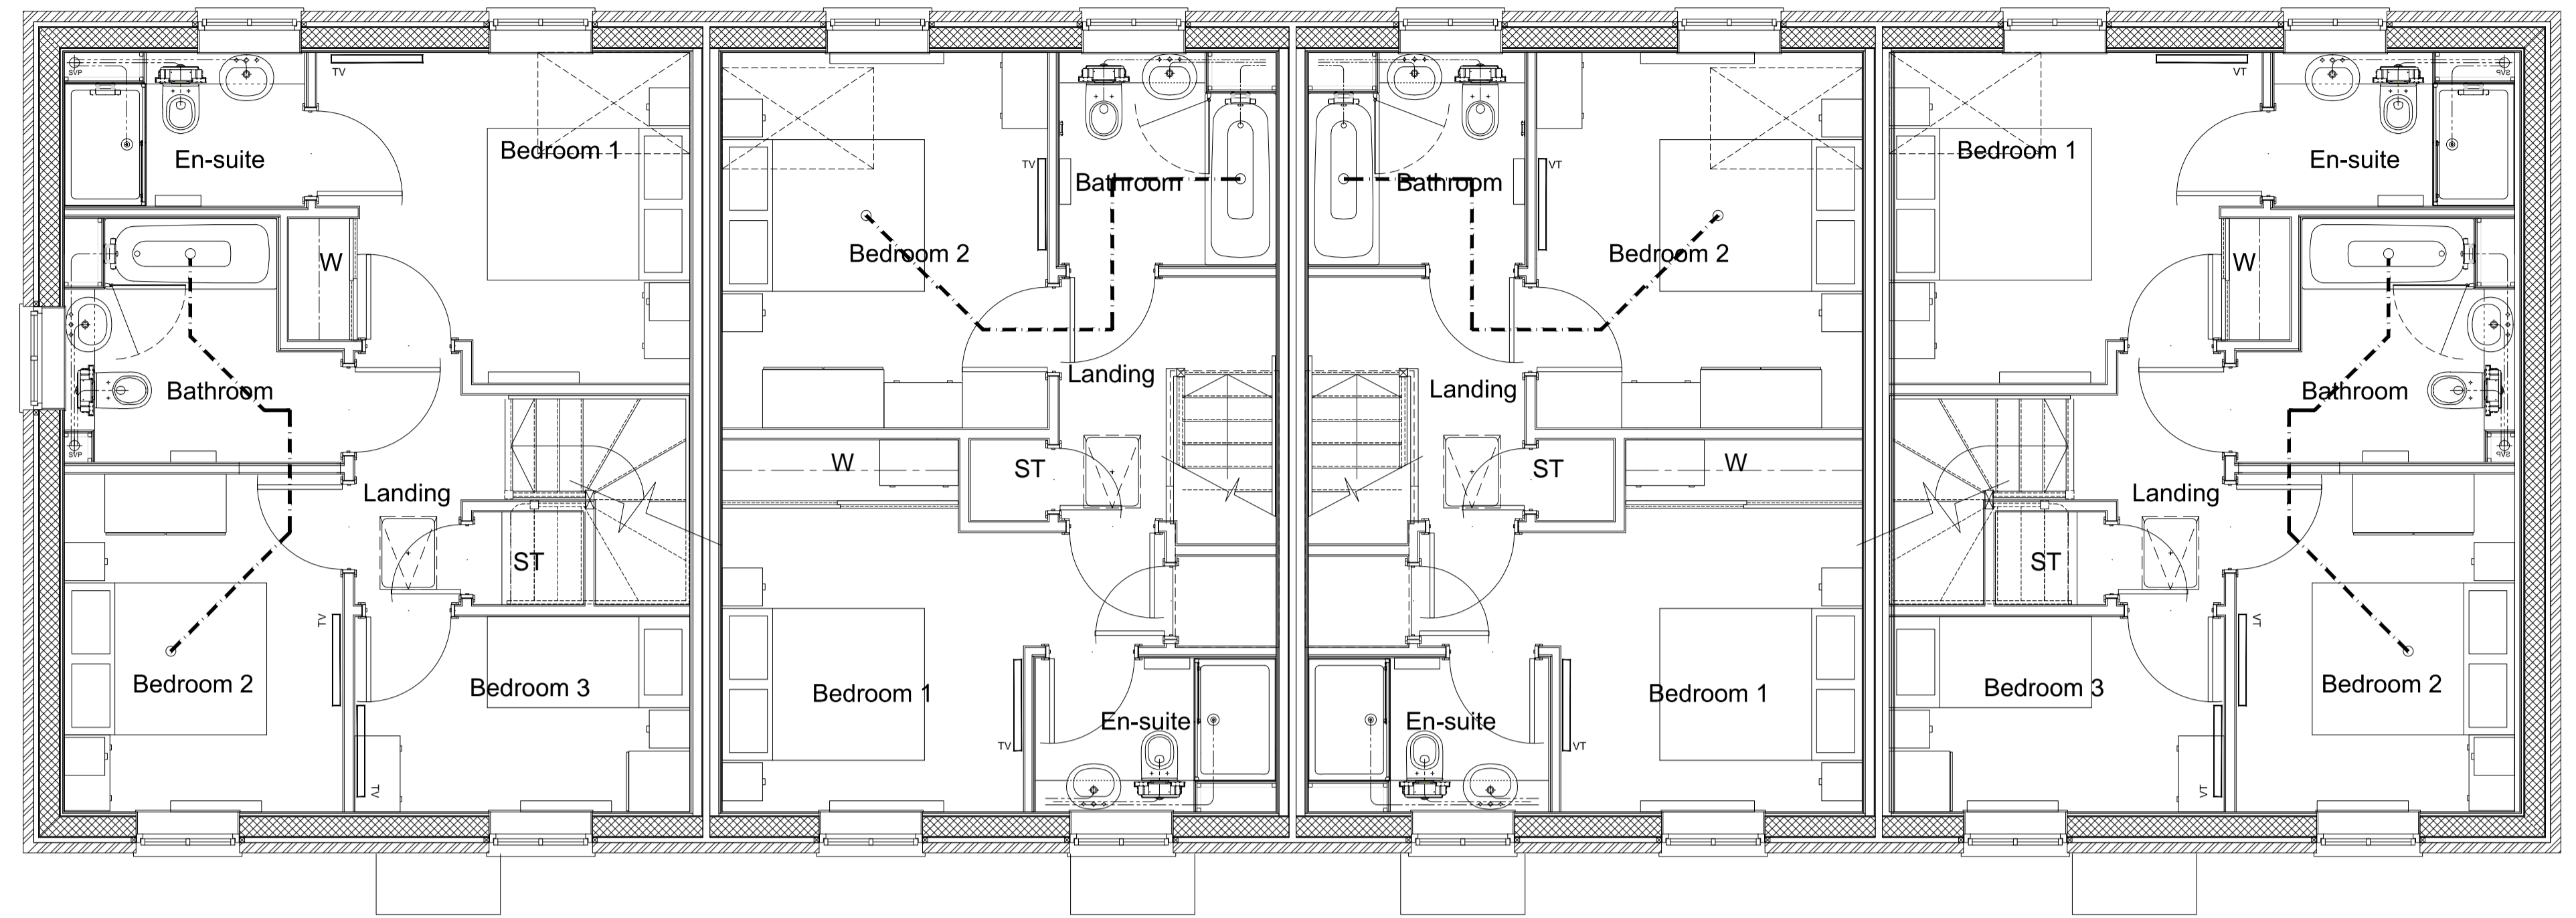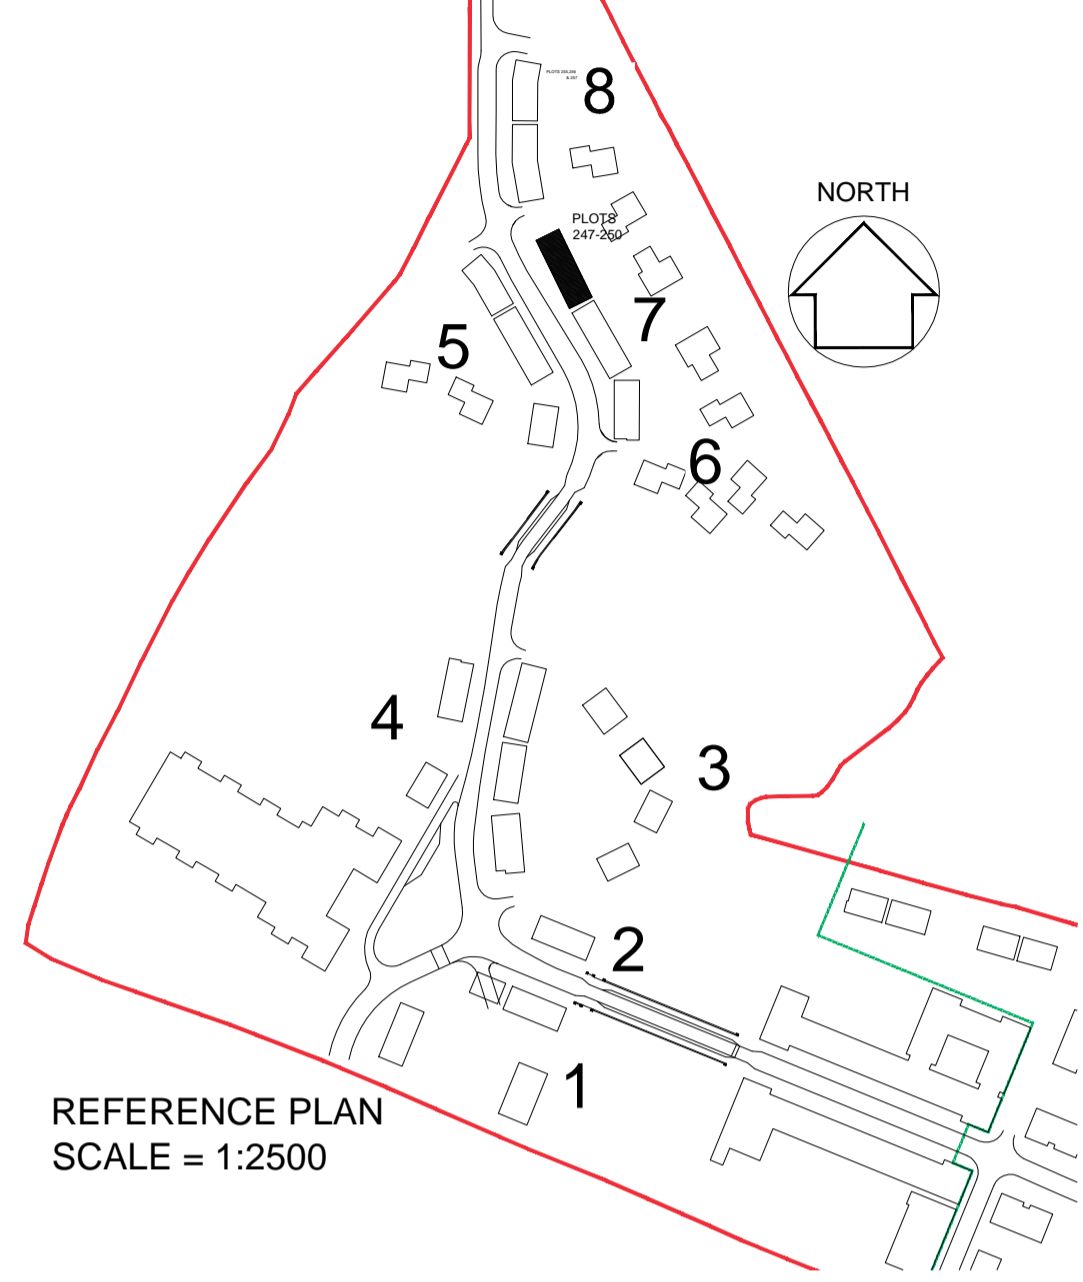

FIRST FLOOR

Rear  
25077

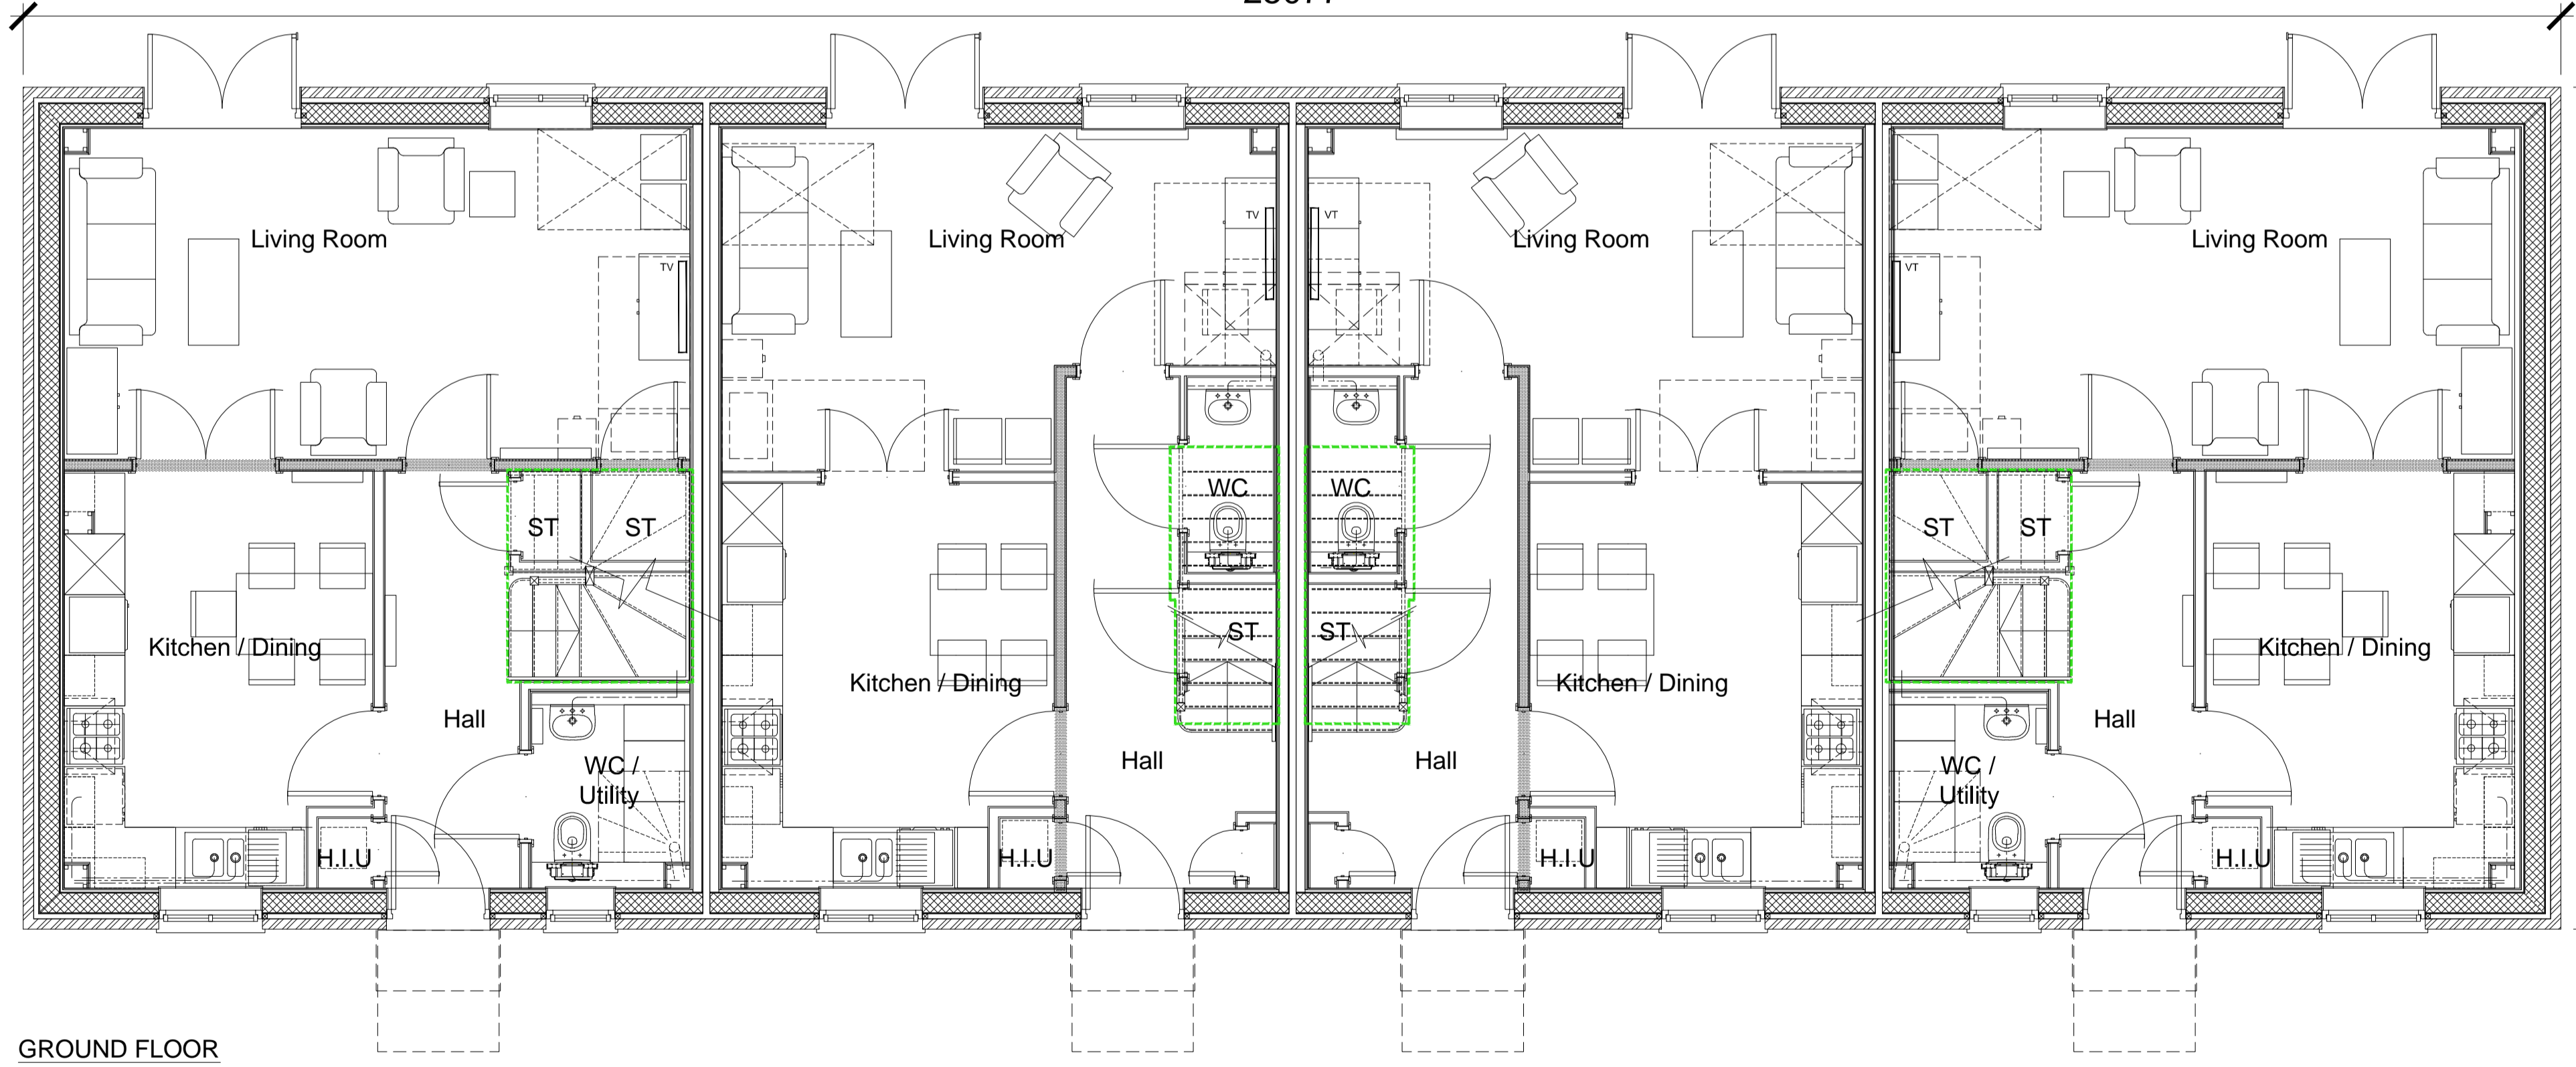

GROUND FLOOR

**Plot 250**  
3 Bed 5 Person - Private



**Plot 249**  
2 Bed 4 Person - Private

**Plot 248**  
2 Bed 4 Person - Private

**Plot 247**  
3 Bed 5 Person - Private

TYPE - 3  
WALLS - Brick work  
ROOF - Linear - slate

Front

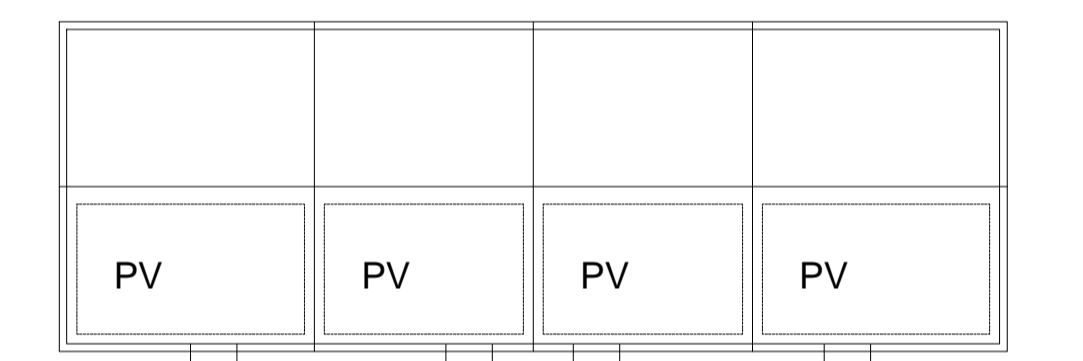 

ROOF PLAN

Side 1

Side 2  
8316

16-10-2014 First issue: J/WMB

date	rev	revision/author/checker

purpose of issue  
**PLANNING**

project  
**BICESTER ECO TOWN  
EXEMPLAR SITE PHASE 2**

drawing  
**GA FLOOR PLANS  
PLOTS 247 - 250**

drawing no  
**AA2699(2)-2008**

drawn	DGH	checked	JW
scale @ A1	1:50	date	Oct 2014

PRP Architects ©  
10 Lindsey Street  
Smithfield  
London  
EC1A 9EP  
T +44 (0)20 7653 1200  
F +44 (0)20 7653 1201  
lon.prp@prparchitects.co.uk