


notes

- The contractor is responsible for checking dimensions, tolerances and references. Any discrepancy to be verified with the Architect before proceeding with the works.
- Where an item is covered by drawings to different scales the larger scale drawing is to be worked to.
- Do not scale drawing. Figured dimensions to be worked to in all cases.


CDM Regulations 2007

ALL current drawings and specifications for the project must be read in conjunction with the Designer's Hazard and Environmental Assessment Record.


Notes:
For elevations please refer to drawing AA2699(2)-2106

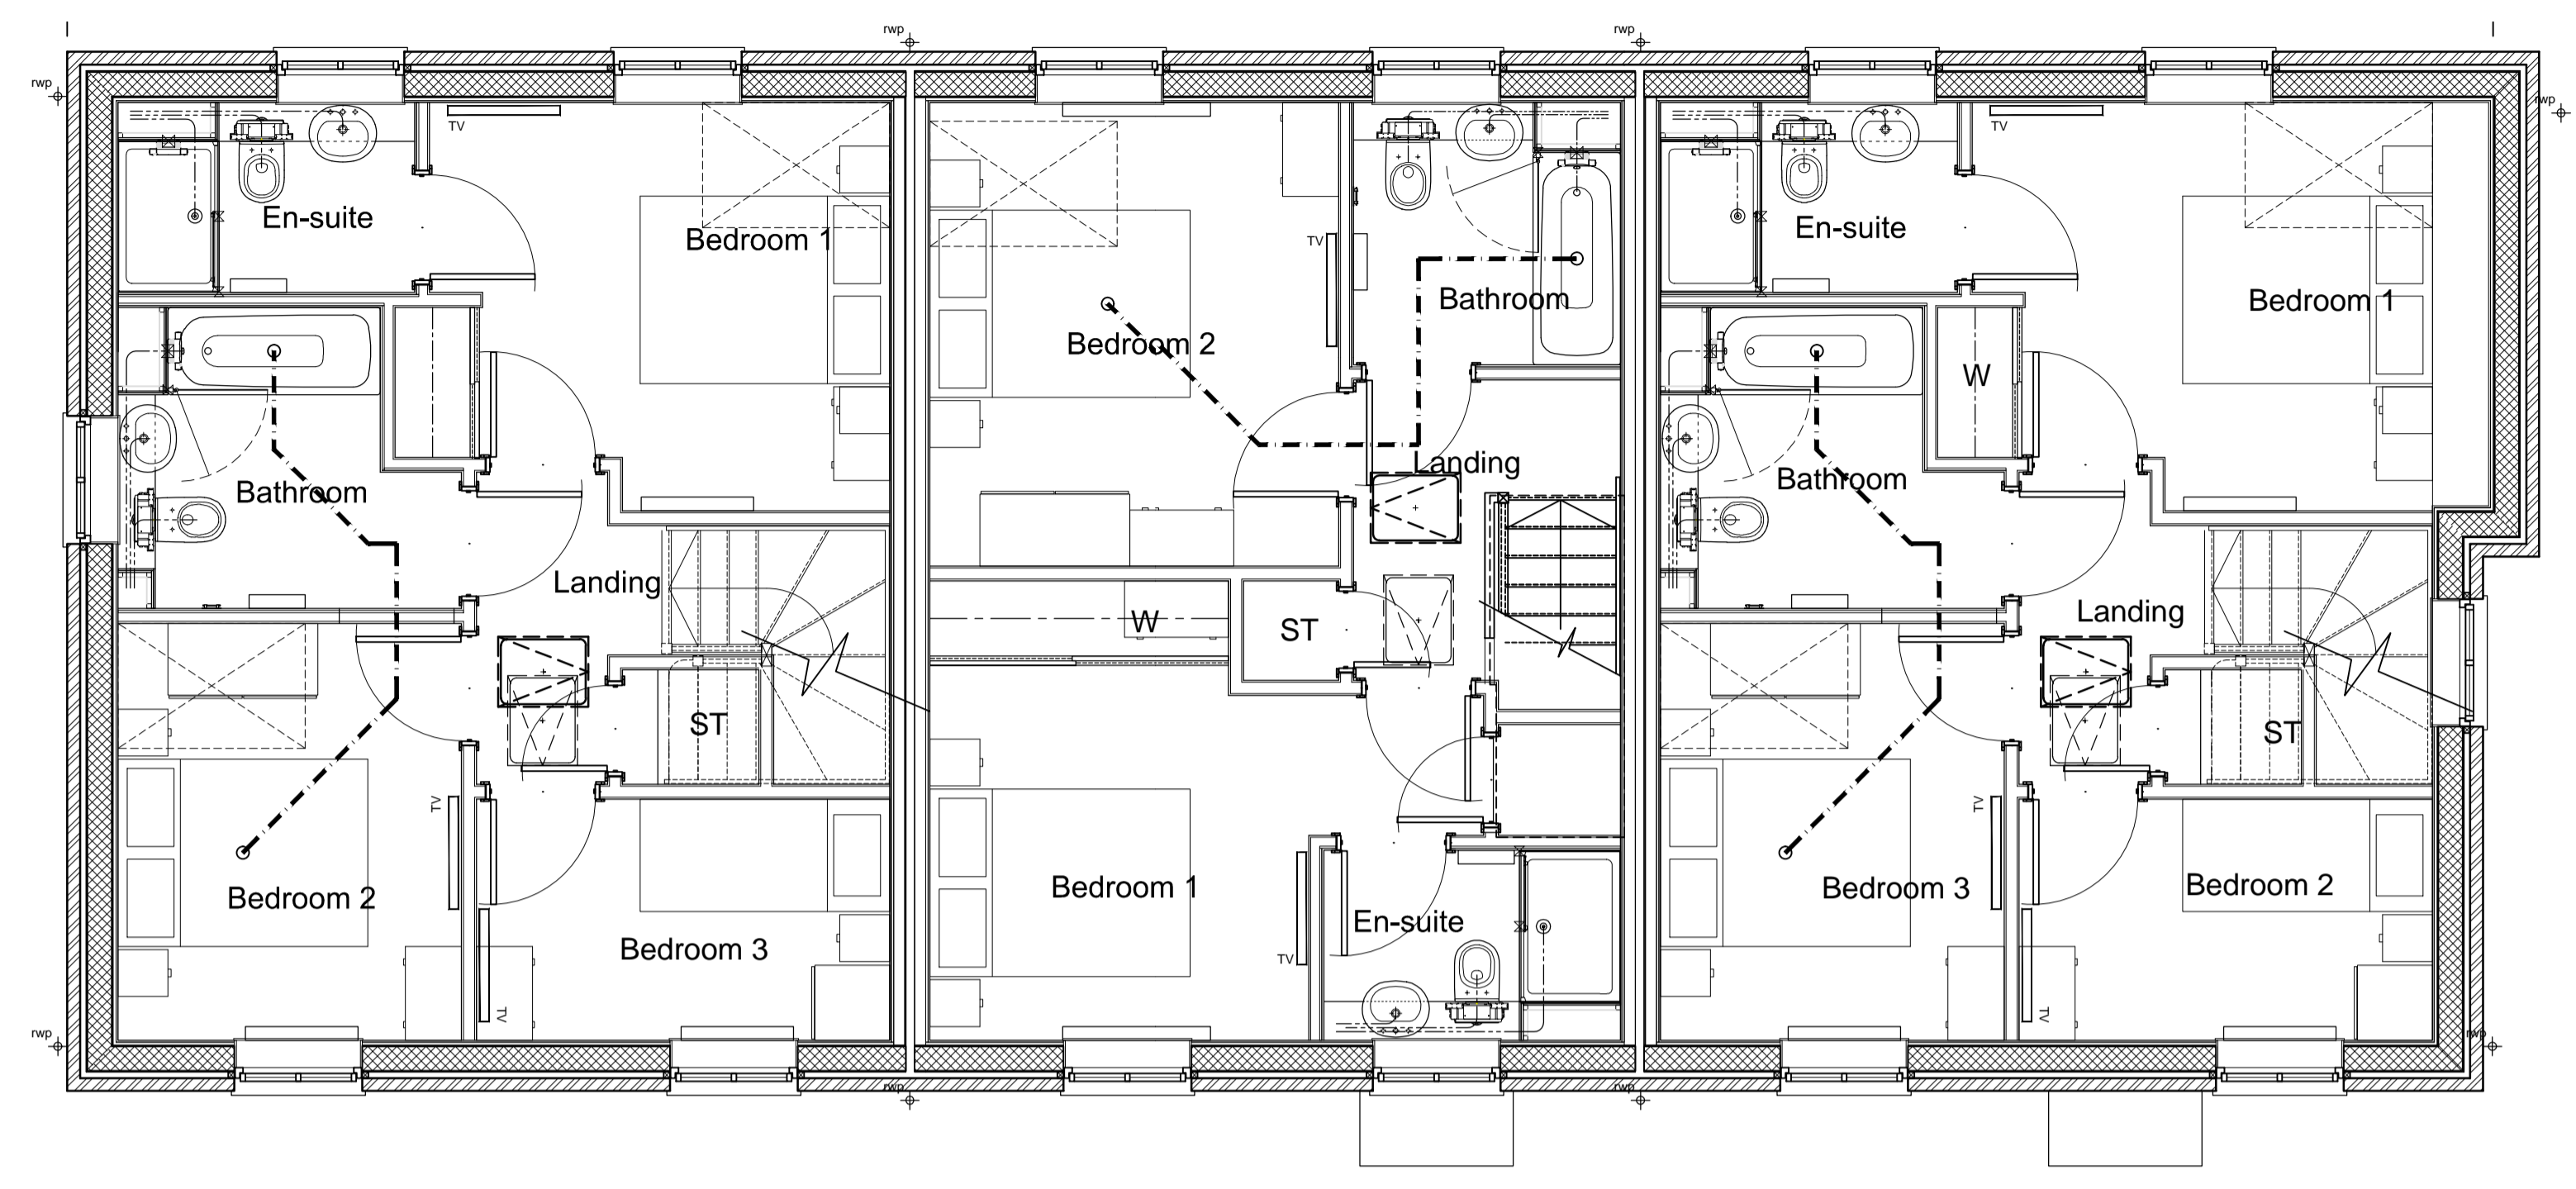


FIRST FLOOR

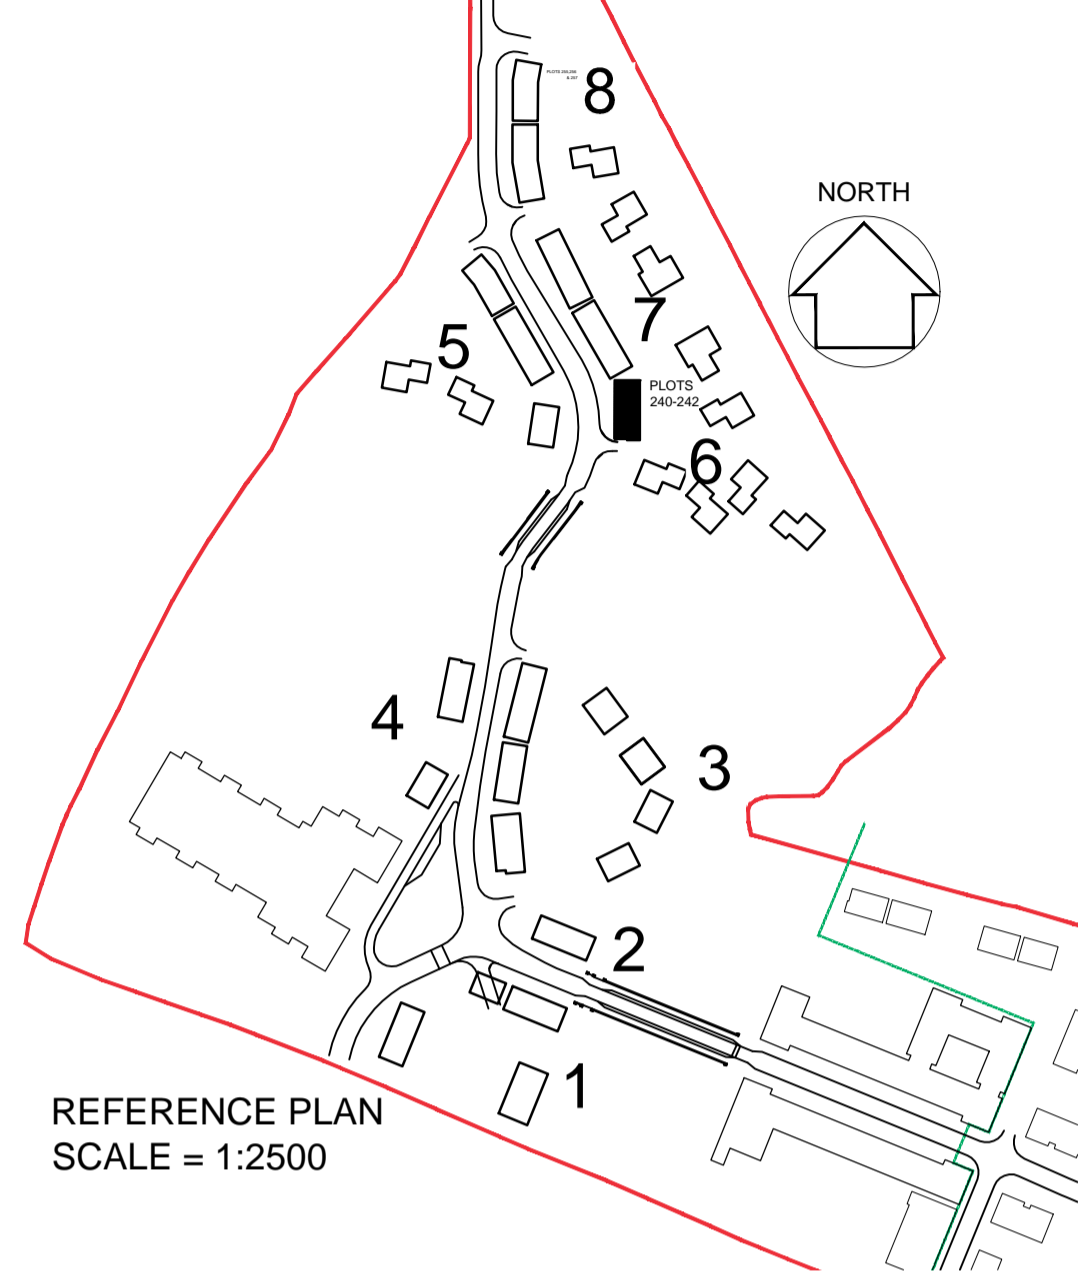

REFERENCE PLAN
SCALE = 1:2500

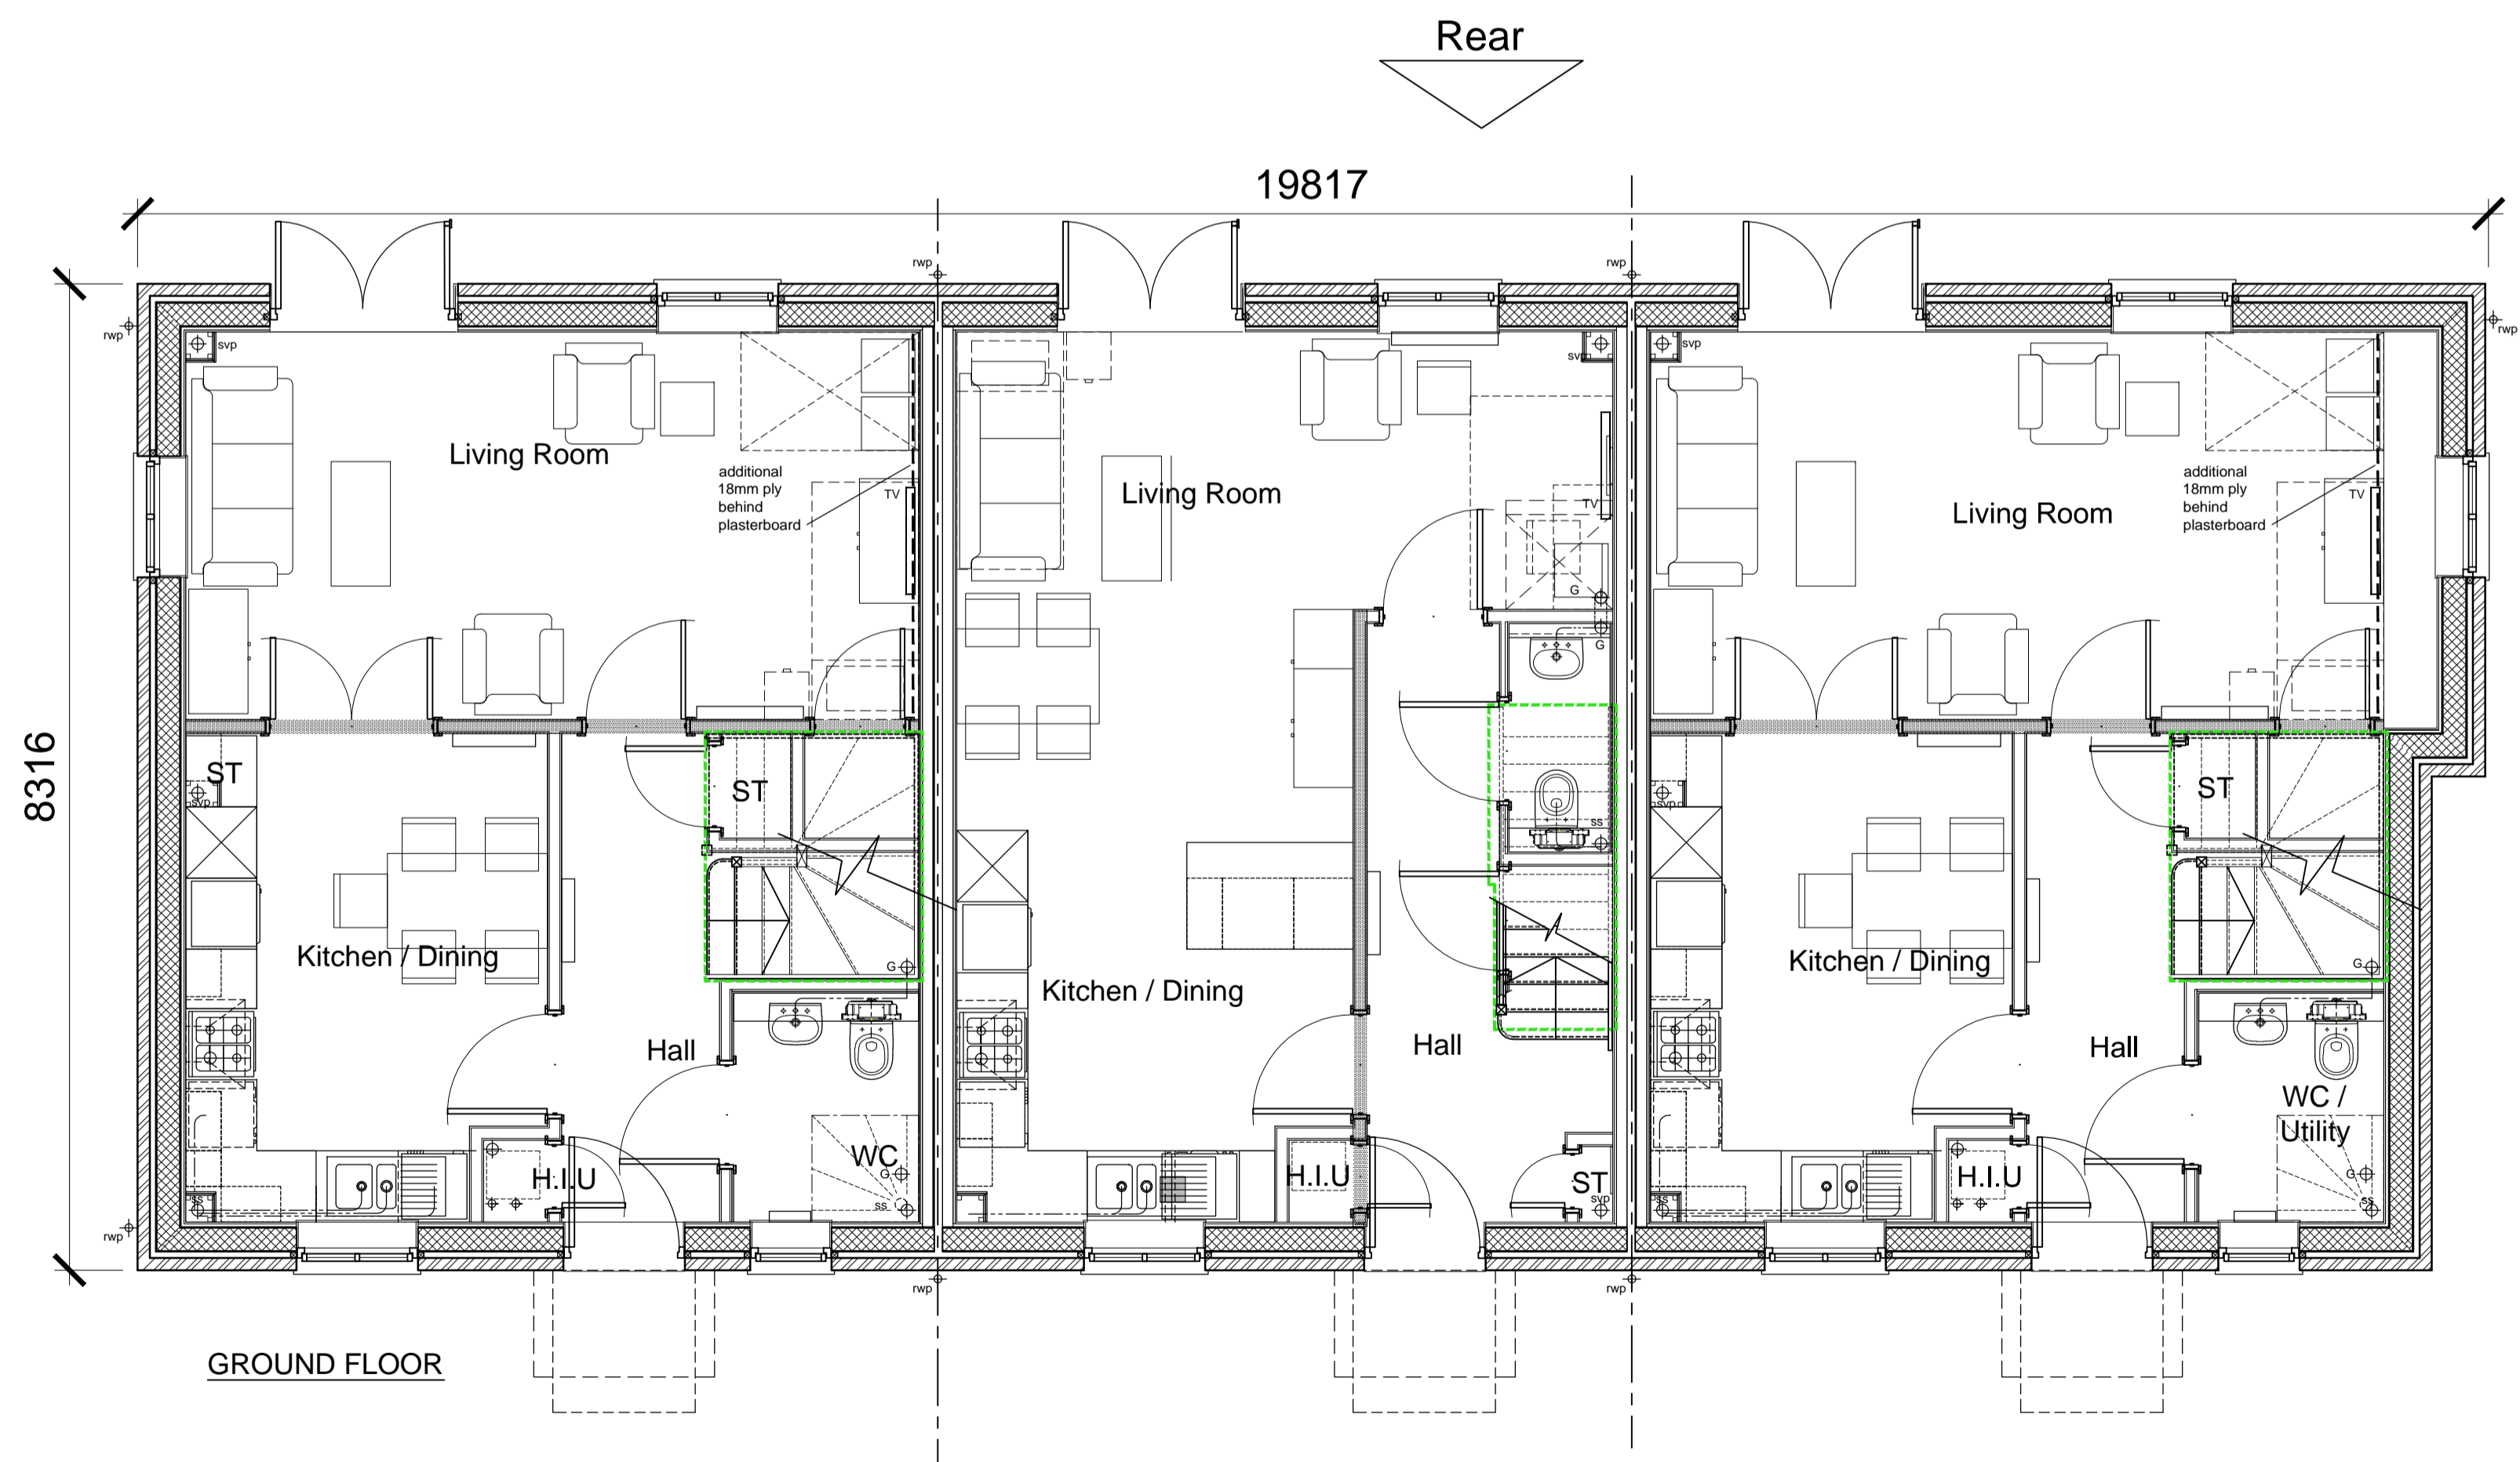

GROUND FLOOR

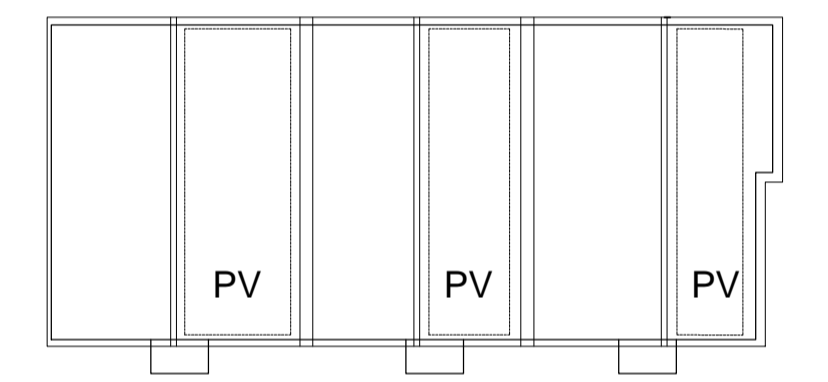



ROOF PLAN

Plot 242
3 Bed 5 Person - Private

Plot 241
2 Bed 4 Person - Private

Plot 240
3 Bed 5 Person - Private

TYPE - 3
WALLS - Render / Timber Clad
ROOF - Gable - slate

  

16-10-2014 First issue: JW/MB

date	rev	revision/author/checker

purpose of issue
PLANNING

project
**BICESTER ECO TOWN
EXEMPLAR SITE PHASE 2**

drawing
**GA FLOOR PLANS
PLOTS 240 - 242**

drawing no
AA2699(2)-2006

drawn	DGH	checked	JW
scale @ A1	1:50	date	Oct 2014

PRP Architects ©
10 Lindsey Street
Smithfield
London
EC1A 9HP
T +44 (0)20 7653 1200
F +44 (0)20 7653 1201
lon.prp@prparchitects.co.uk