
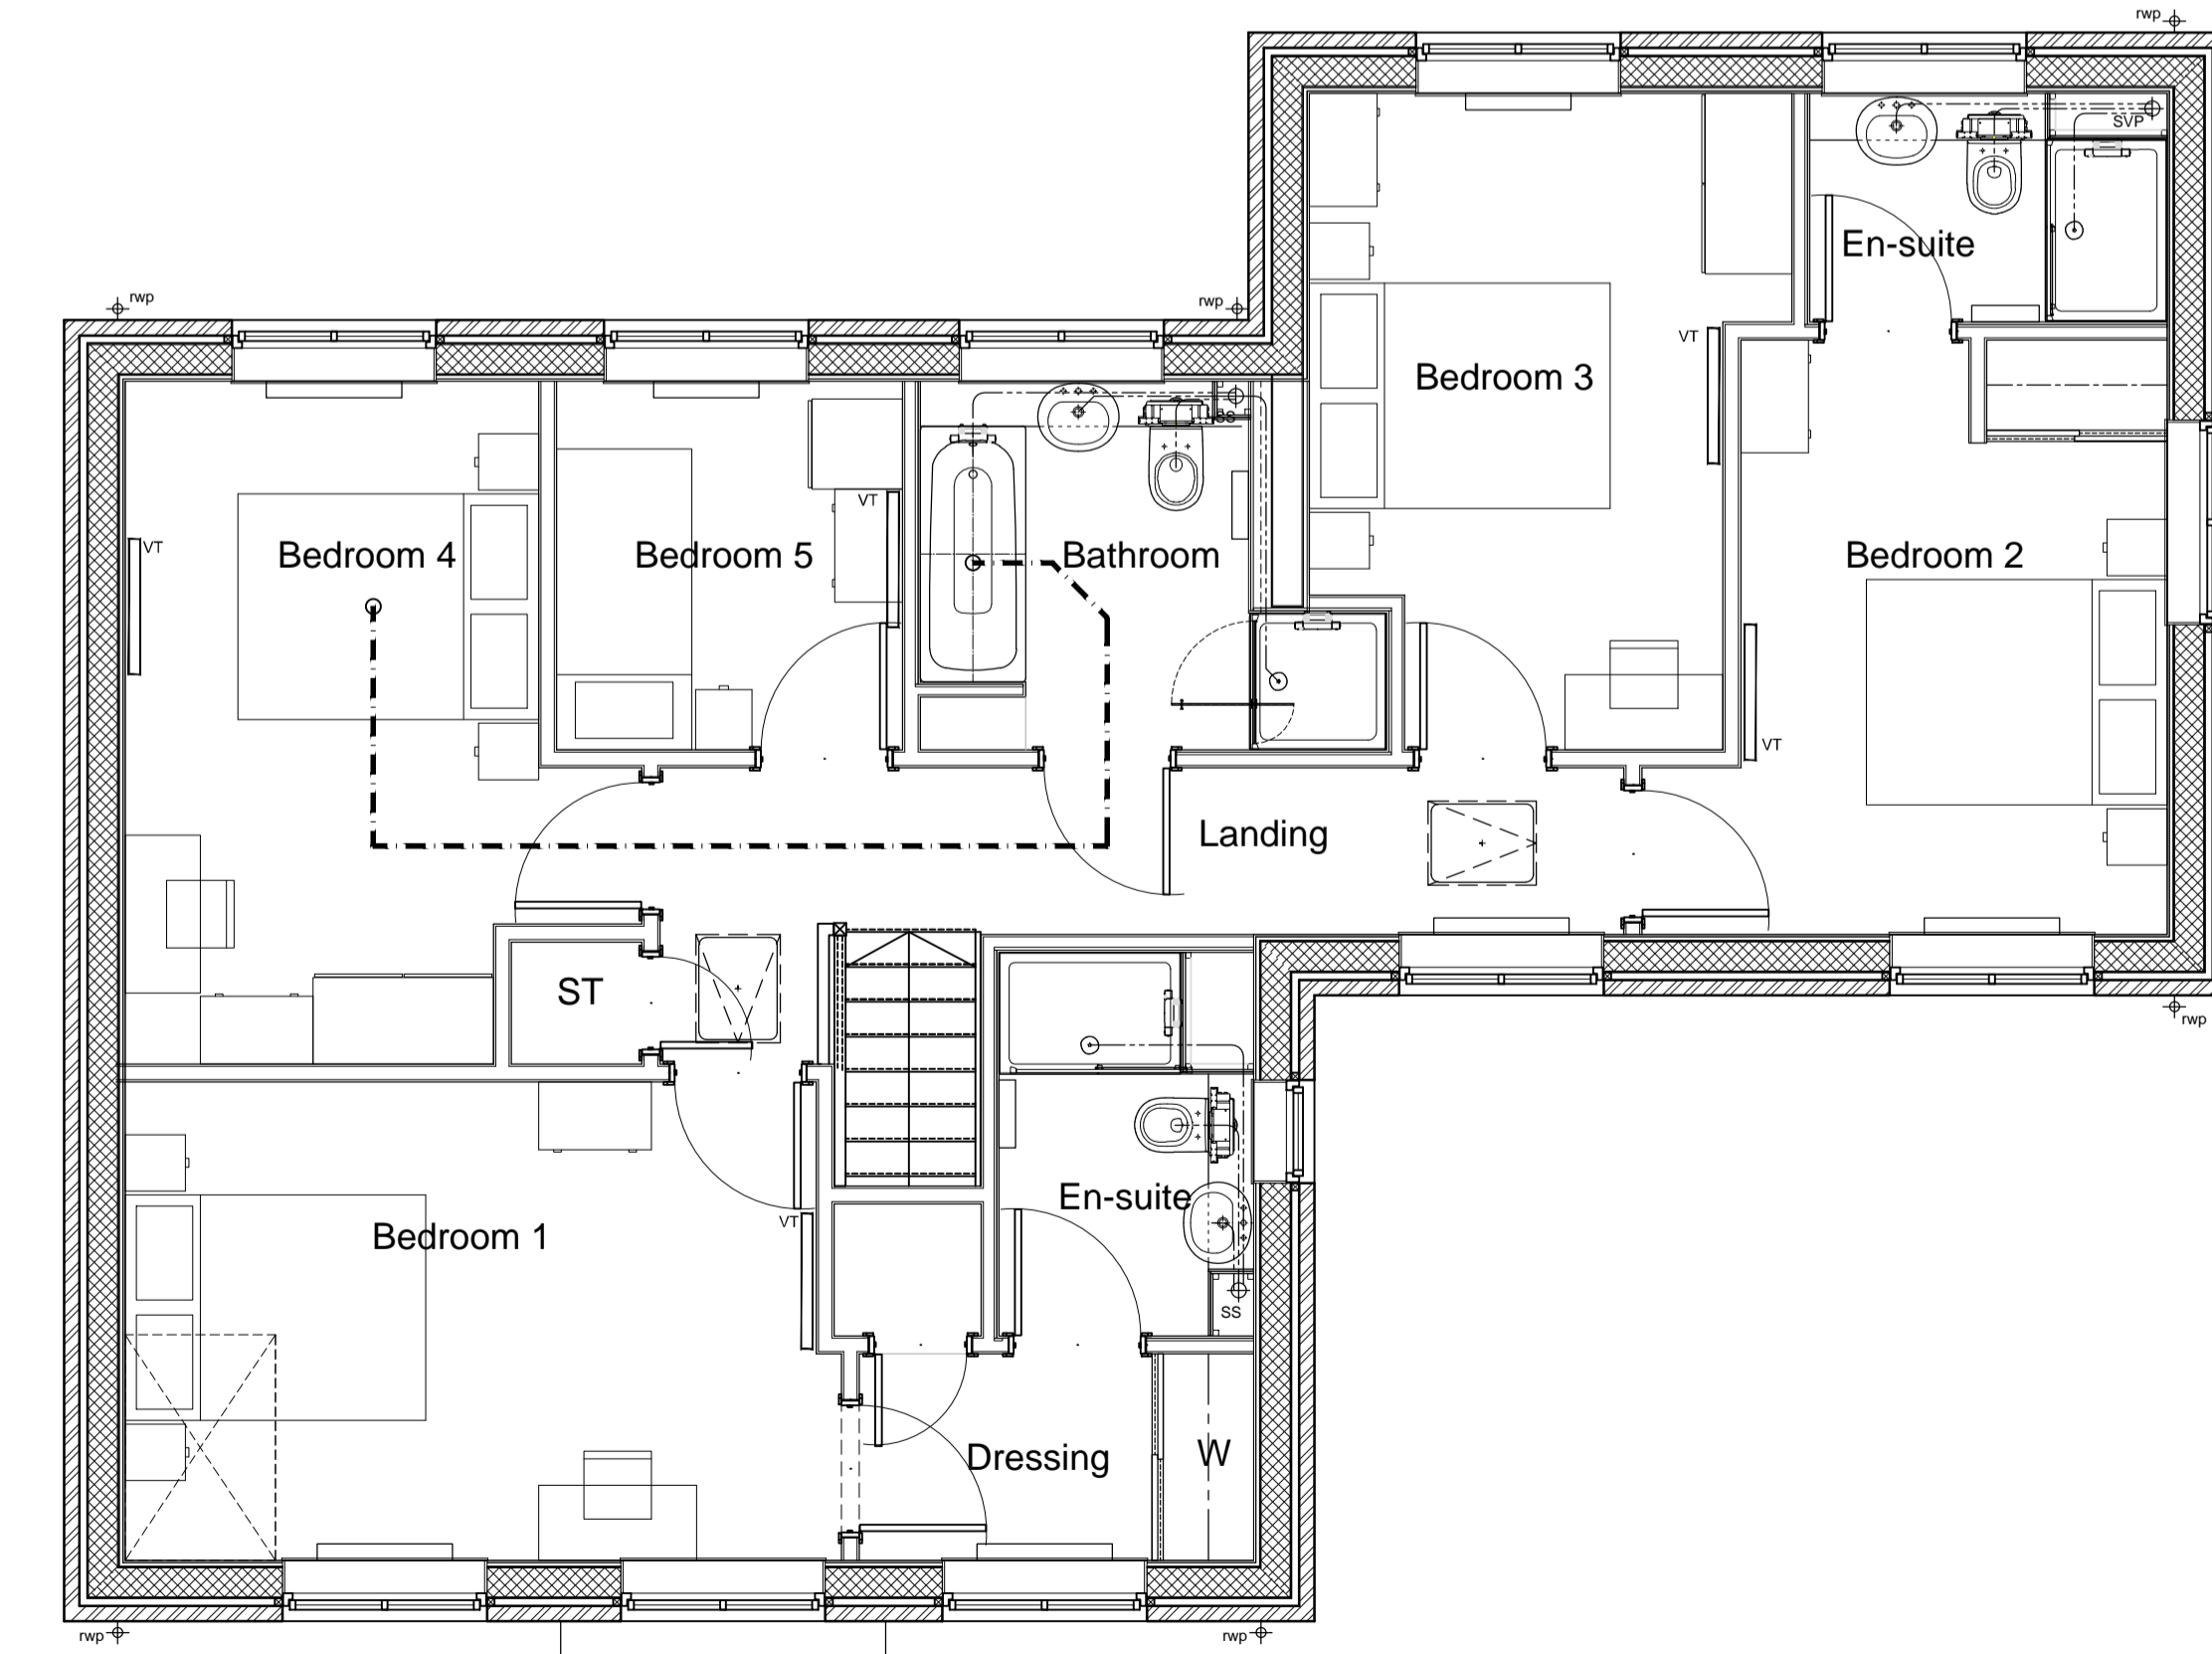
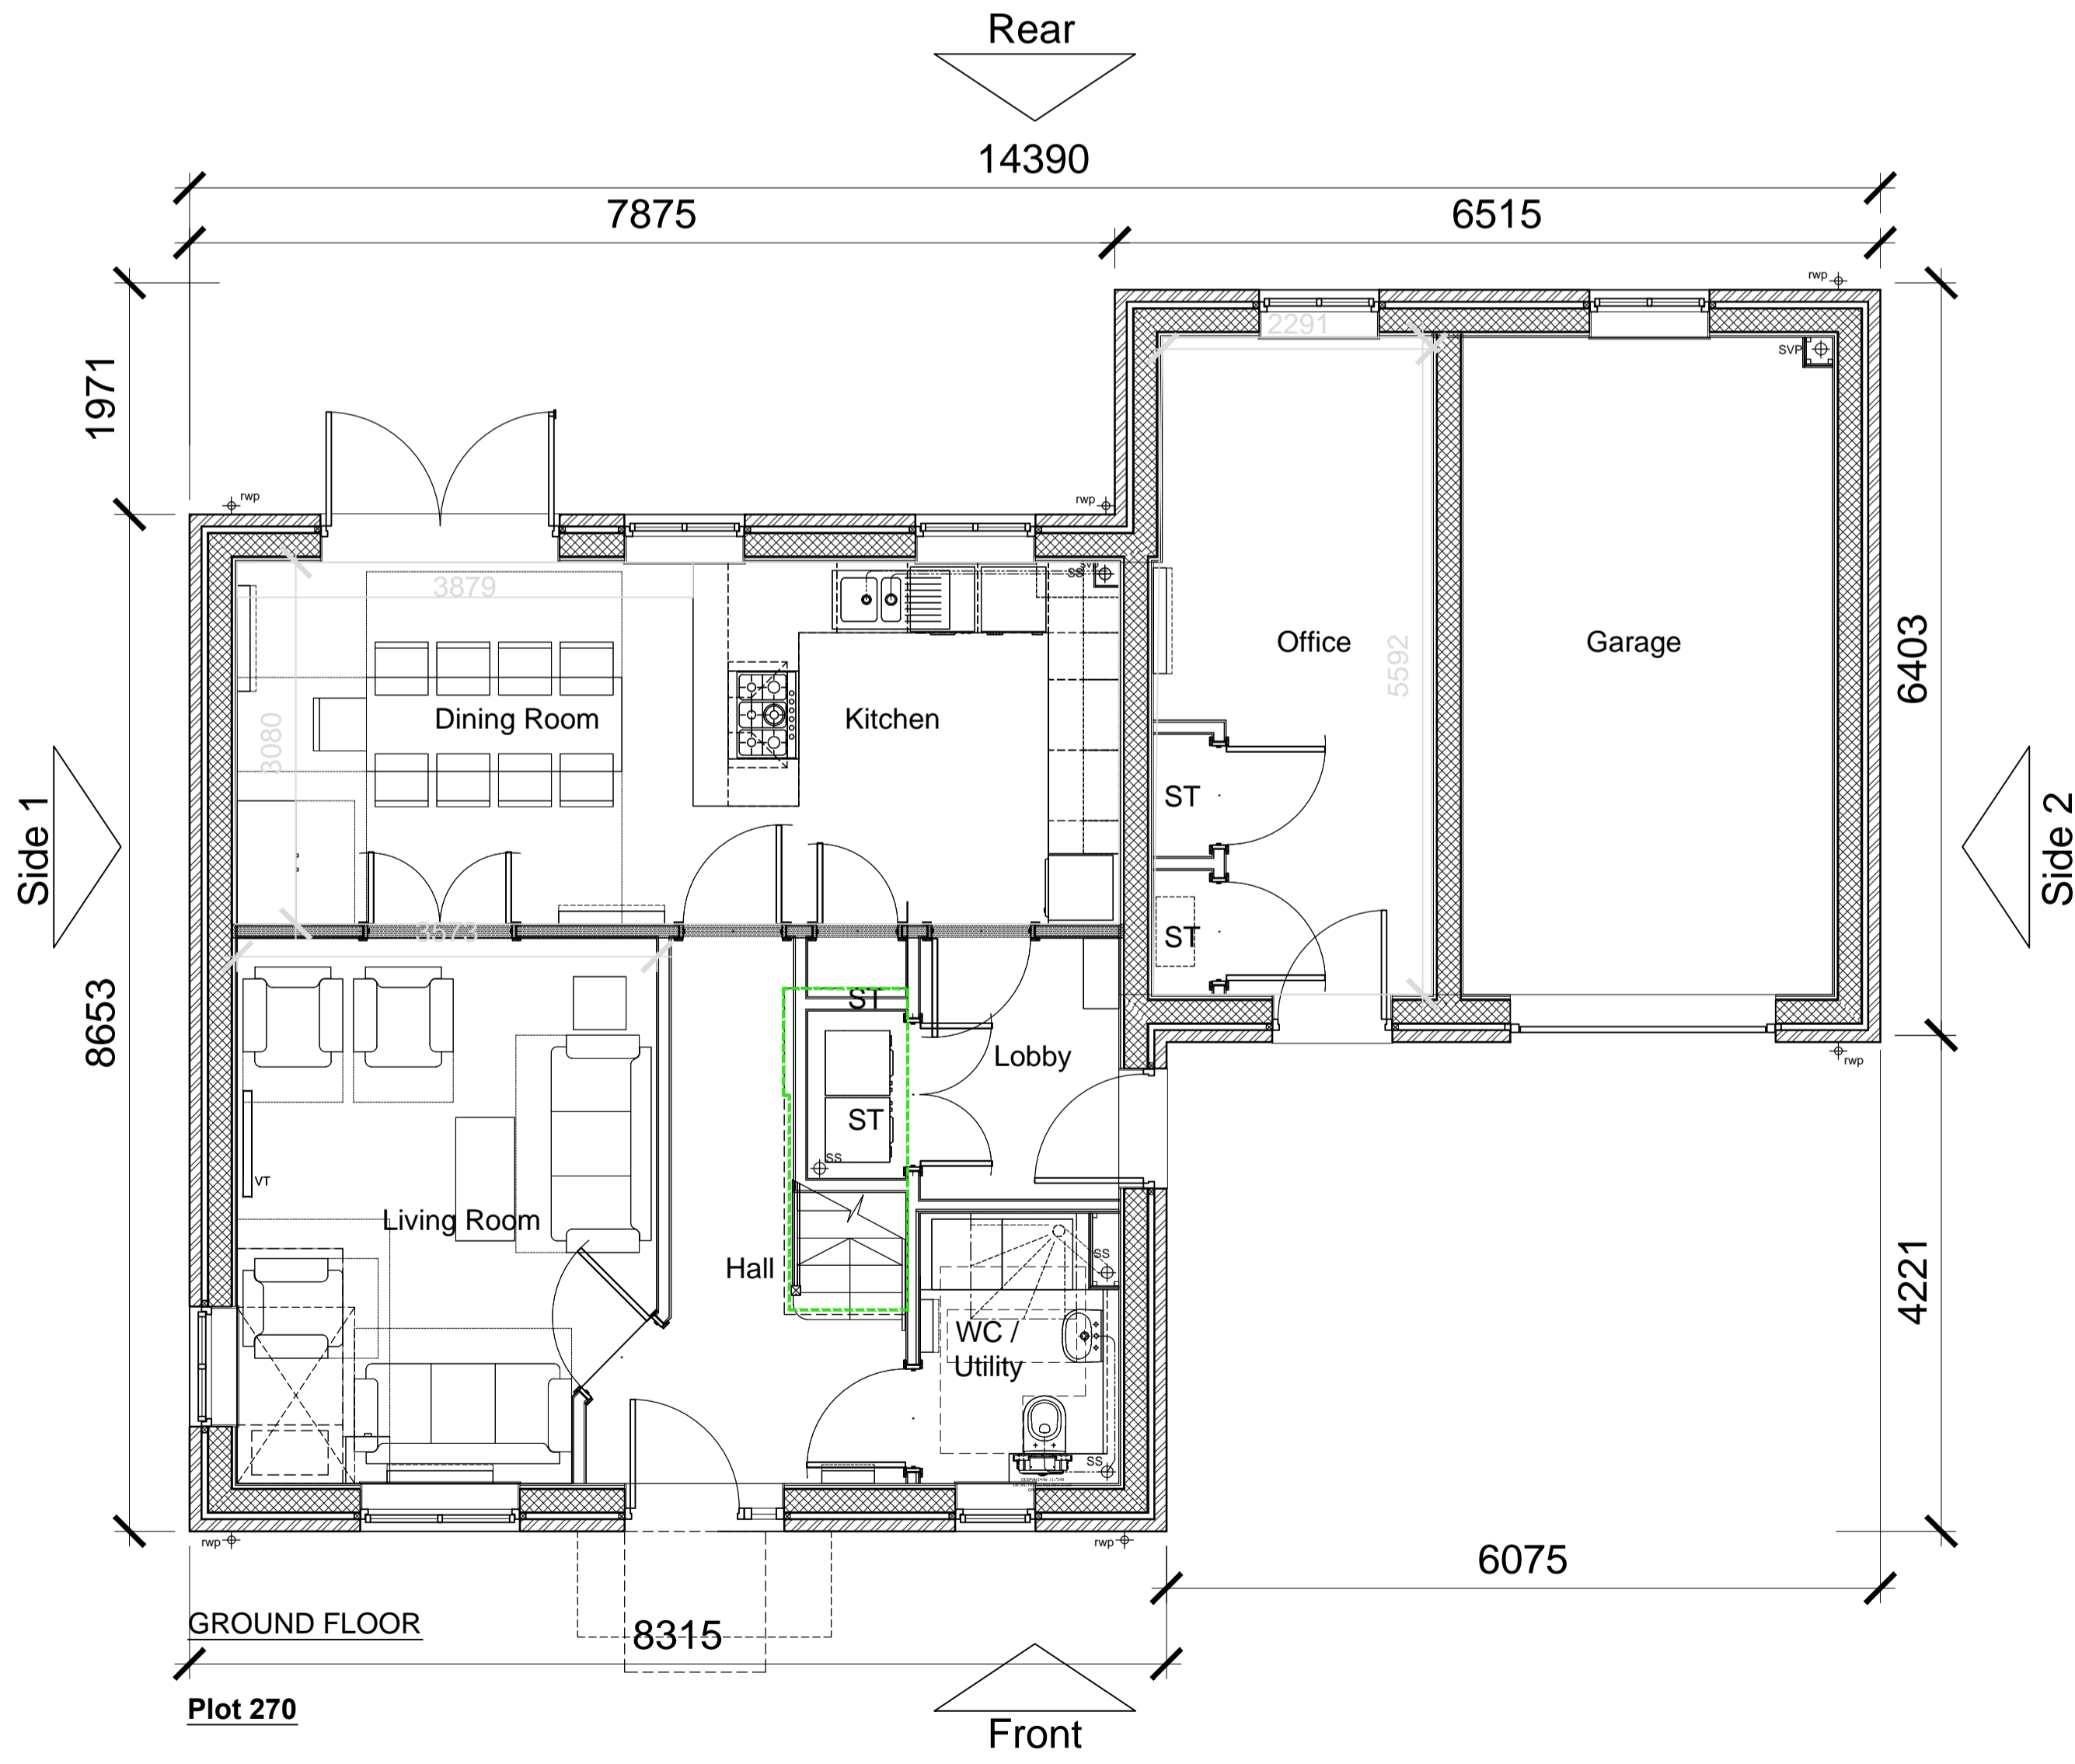
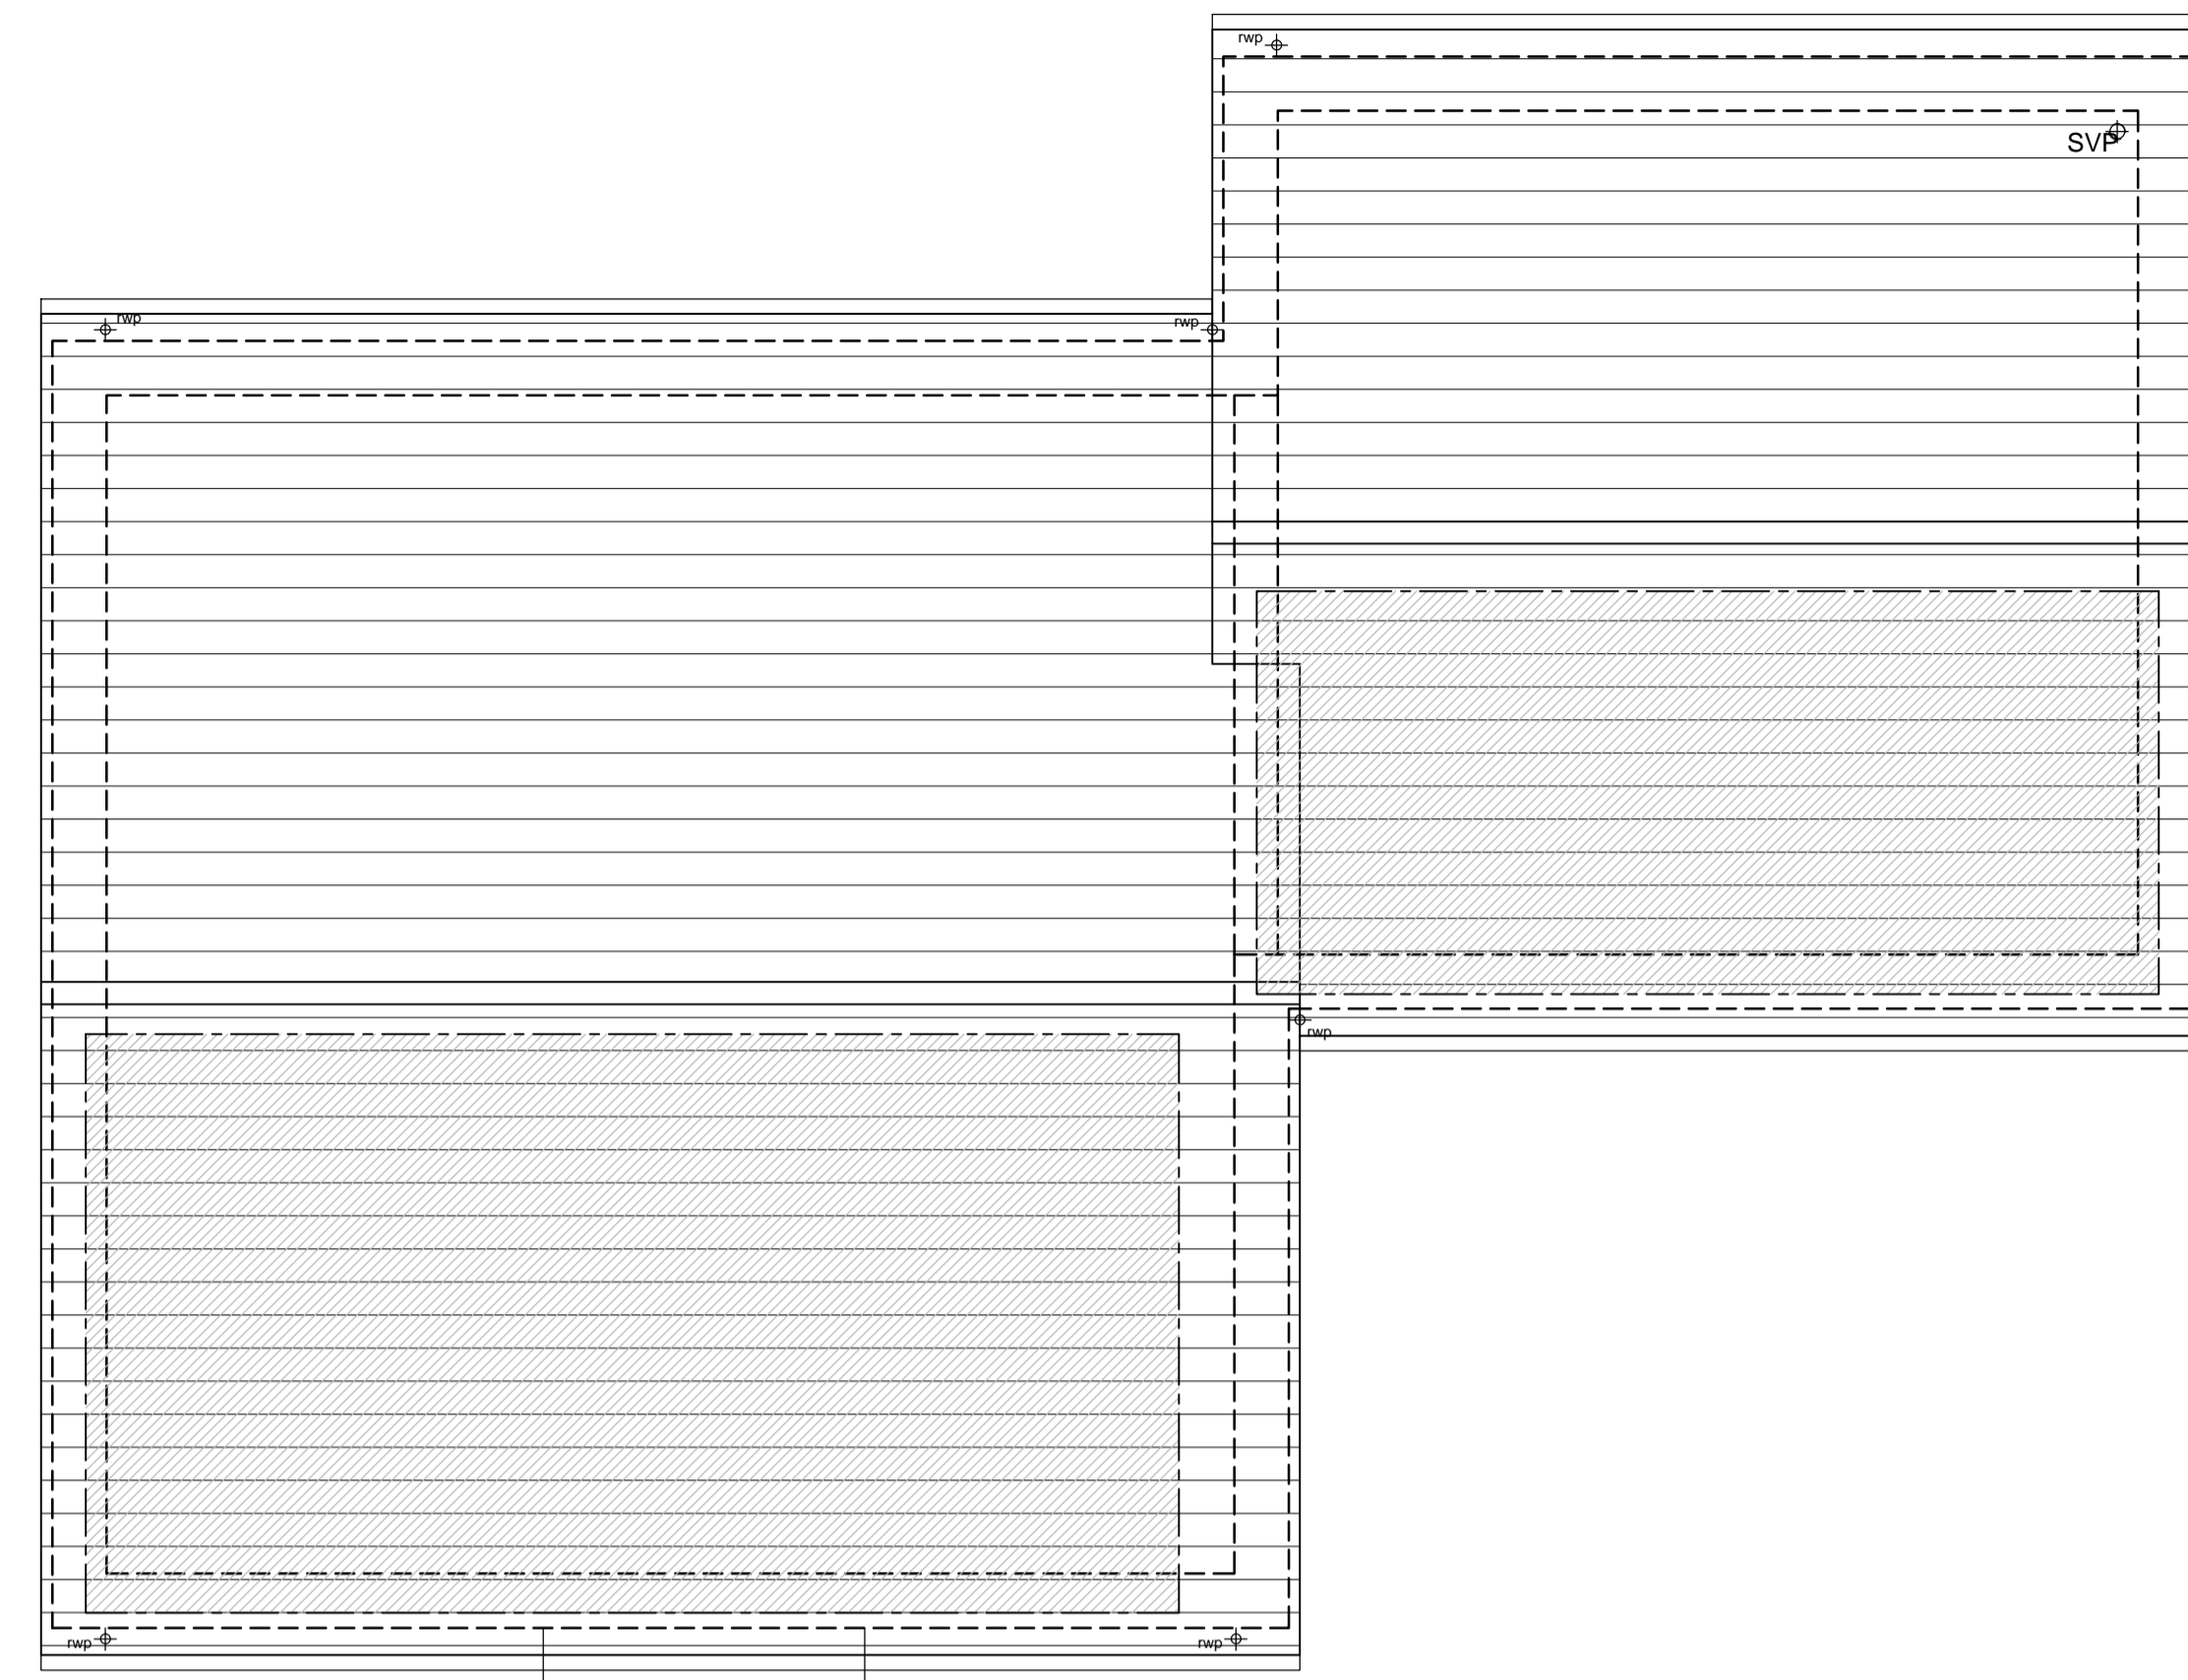


notes

- The contractor is responsible for checking dimensions, tolerances and references. Any discrepancy to be verified with the Architect before proceeding with the works.
- Where an item is covered by drawings to different scales the larger scale drawing is to be worked to.
- Do not scale drawing. Figured dimensions to be worked to in all cases.

CDM Regulations 2007
 ALL current drawings and specifications for the project must be read in conjunction with the Designer's Hazard and Environmental Assessment Record.

Notes:
 For elevations please refer to drawing AA2699(2)-2103

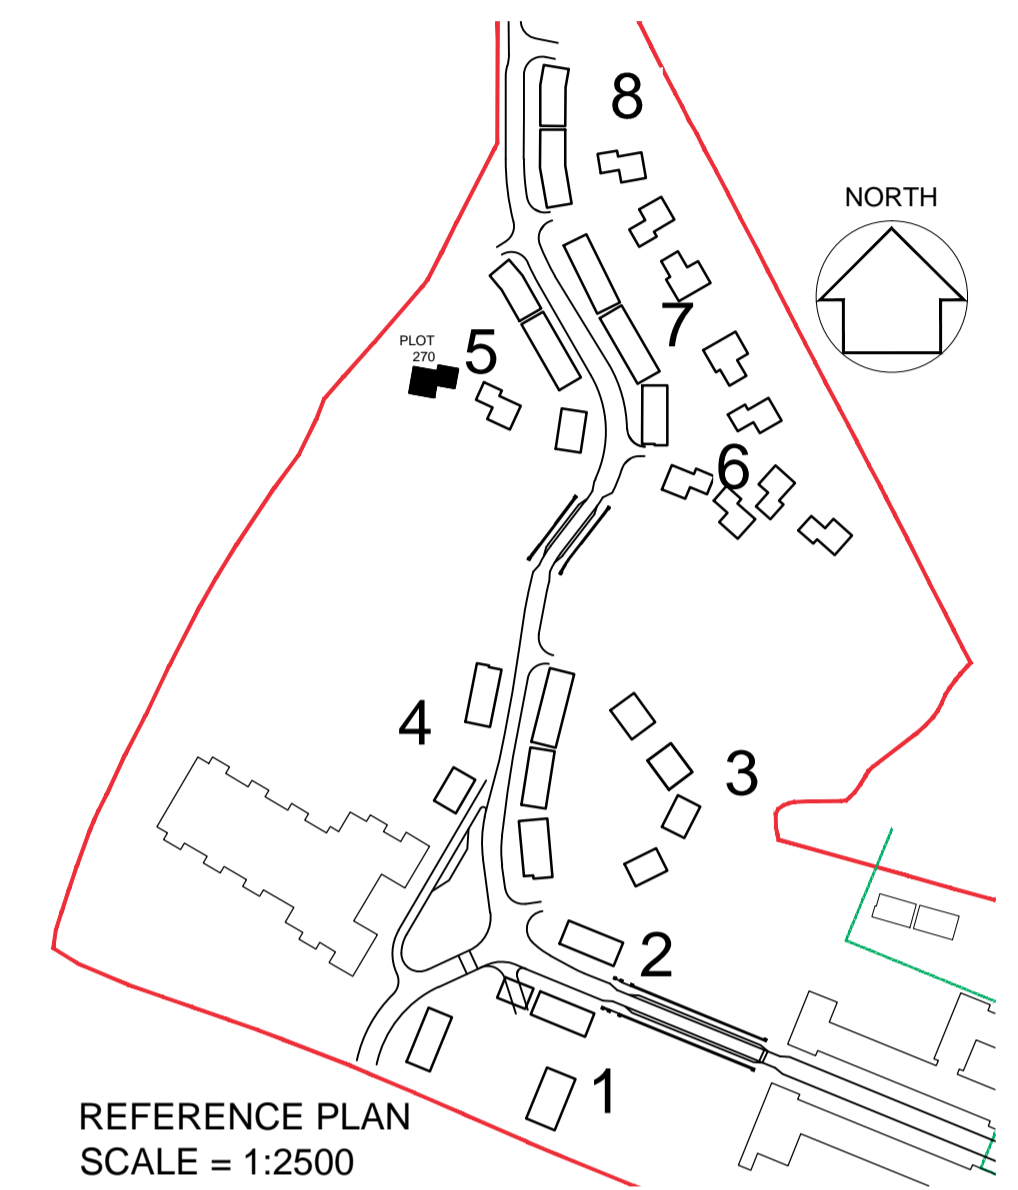

16-10-2014		First issue: JW/MB	
date	rev	revision/author/checker	
purpose of issue PLANNING			
project BICESTER ECO TOWN EXEMPLAR SITE PHASE 2			
drawing GA FLOOR PLANS PLOT 270			
drawing no AA2699(2)-2003		rev -	
drawn ILA	checked JW	date Oct 2014	
scale @ A1 1:50			

PRP Architects ©
 10 Lindsey Street
 Smithfield
 London
 EC1A 9RP
 T +44 (0)20 7653 1200
 F +44 (0)20 7653 1201
 ion.prp@prparchitects.co.uk