




FRONT ELEVATION
scale 1:100

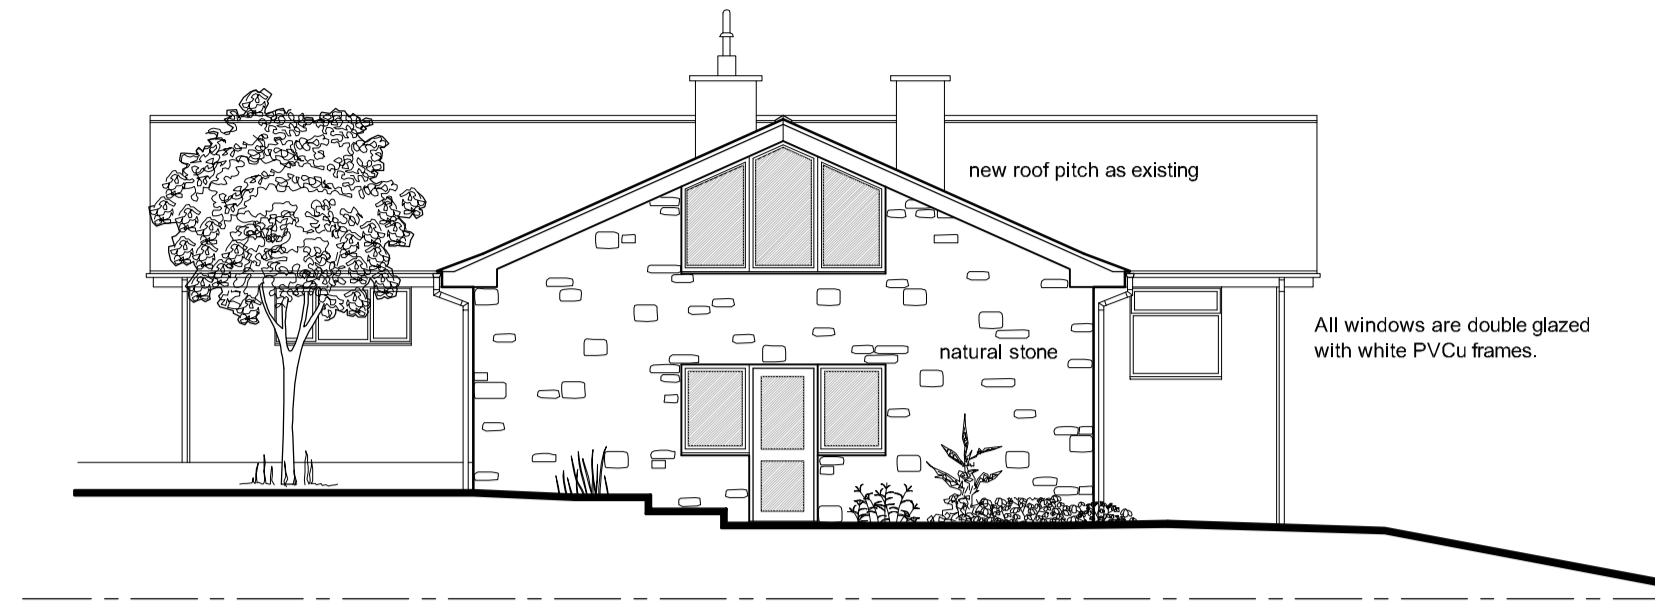


SIDE ELEVATION
scale 1:100

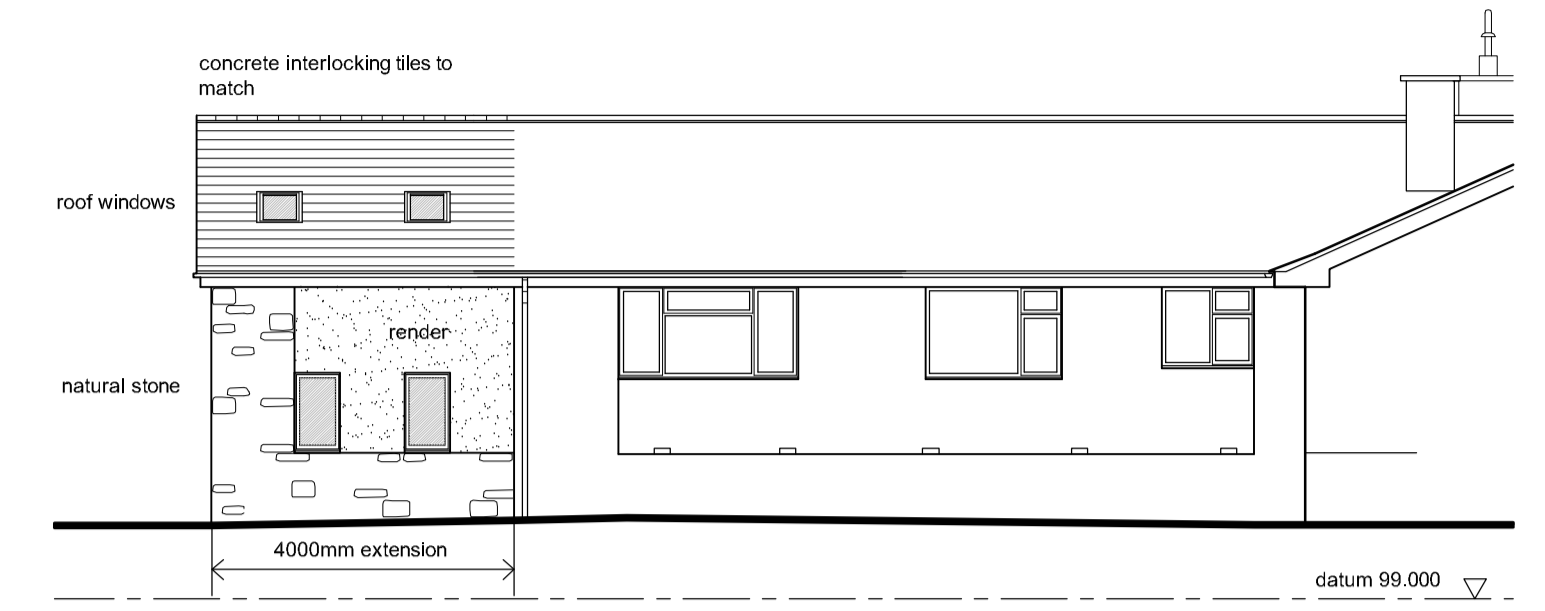



REAR ELEVATION
scale 1:100

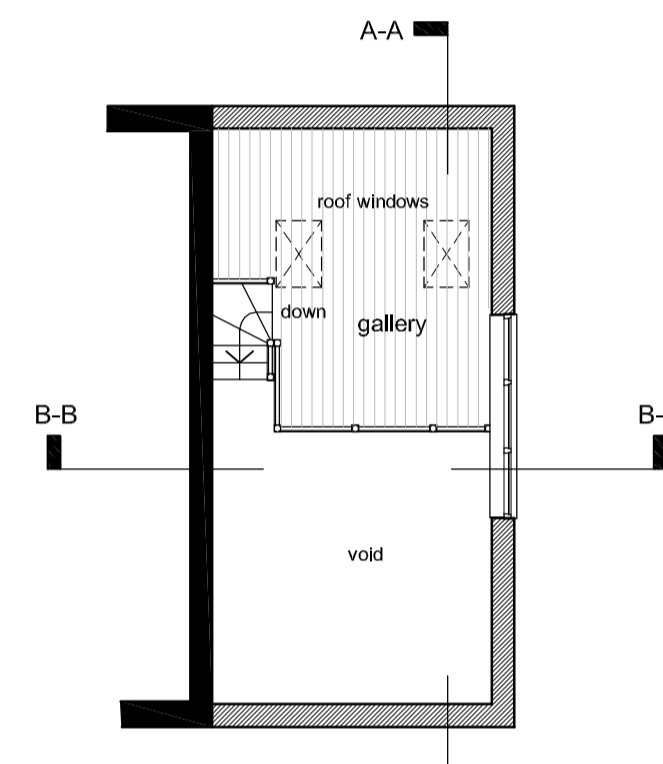


GALLERY PLAN
scale 1:100

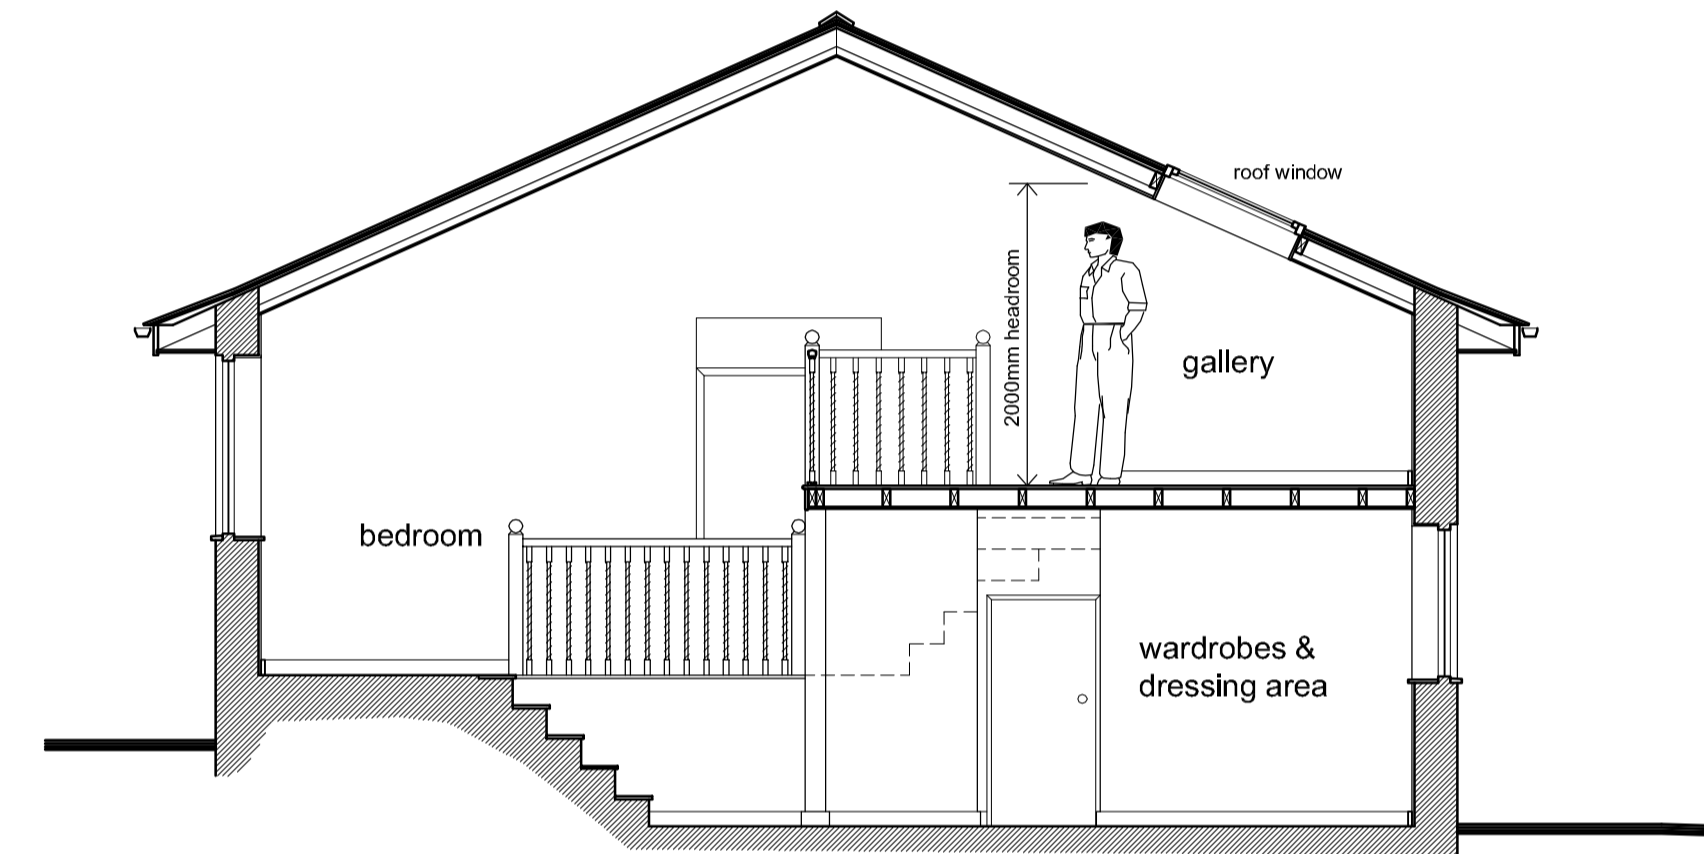



SECTION A - A
scale 1:50

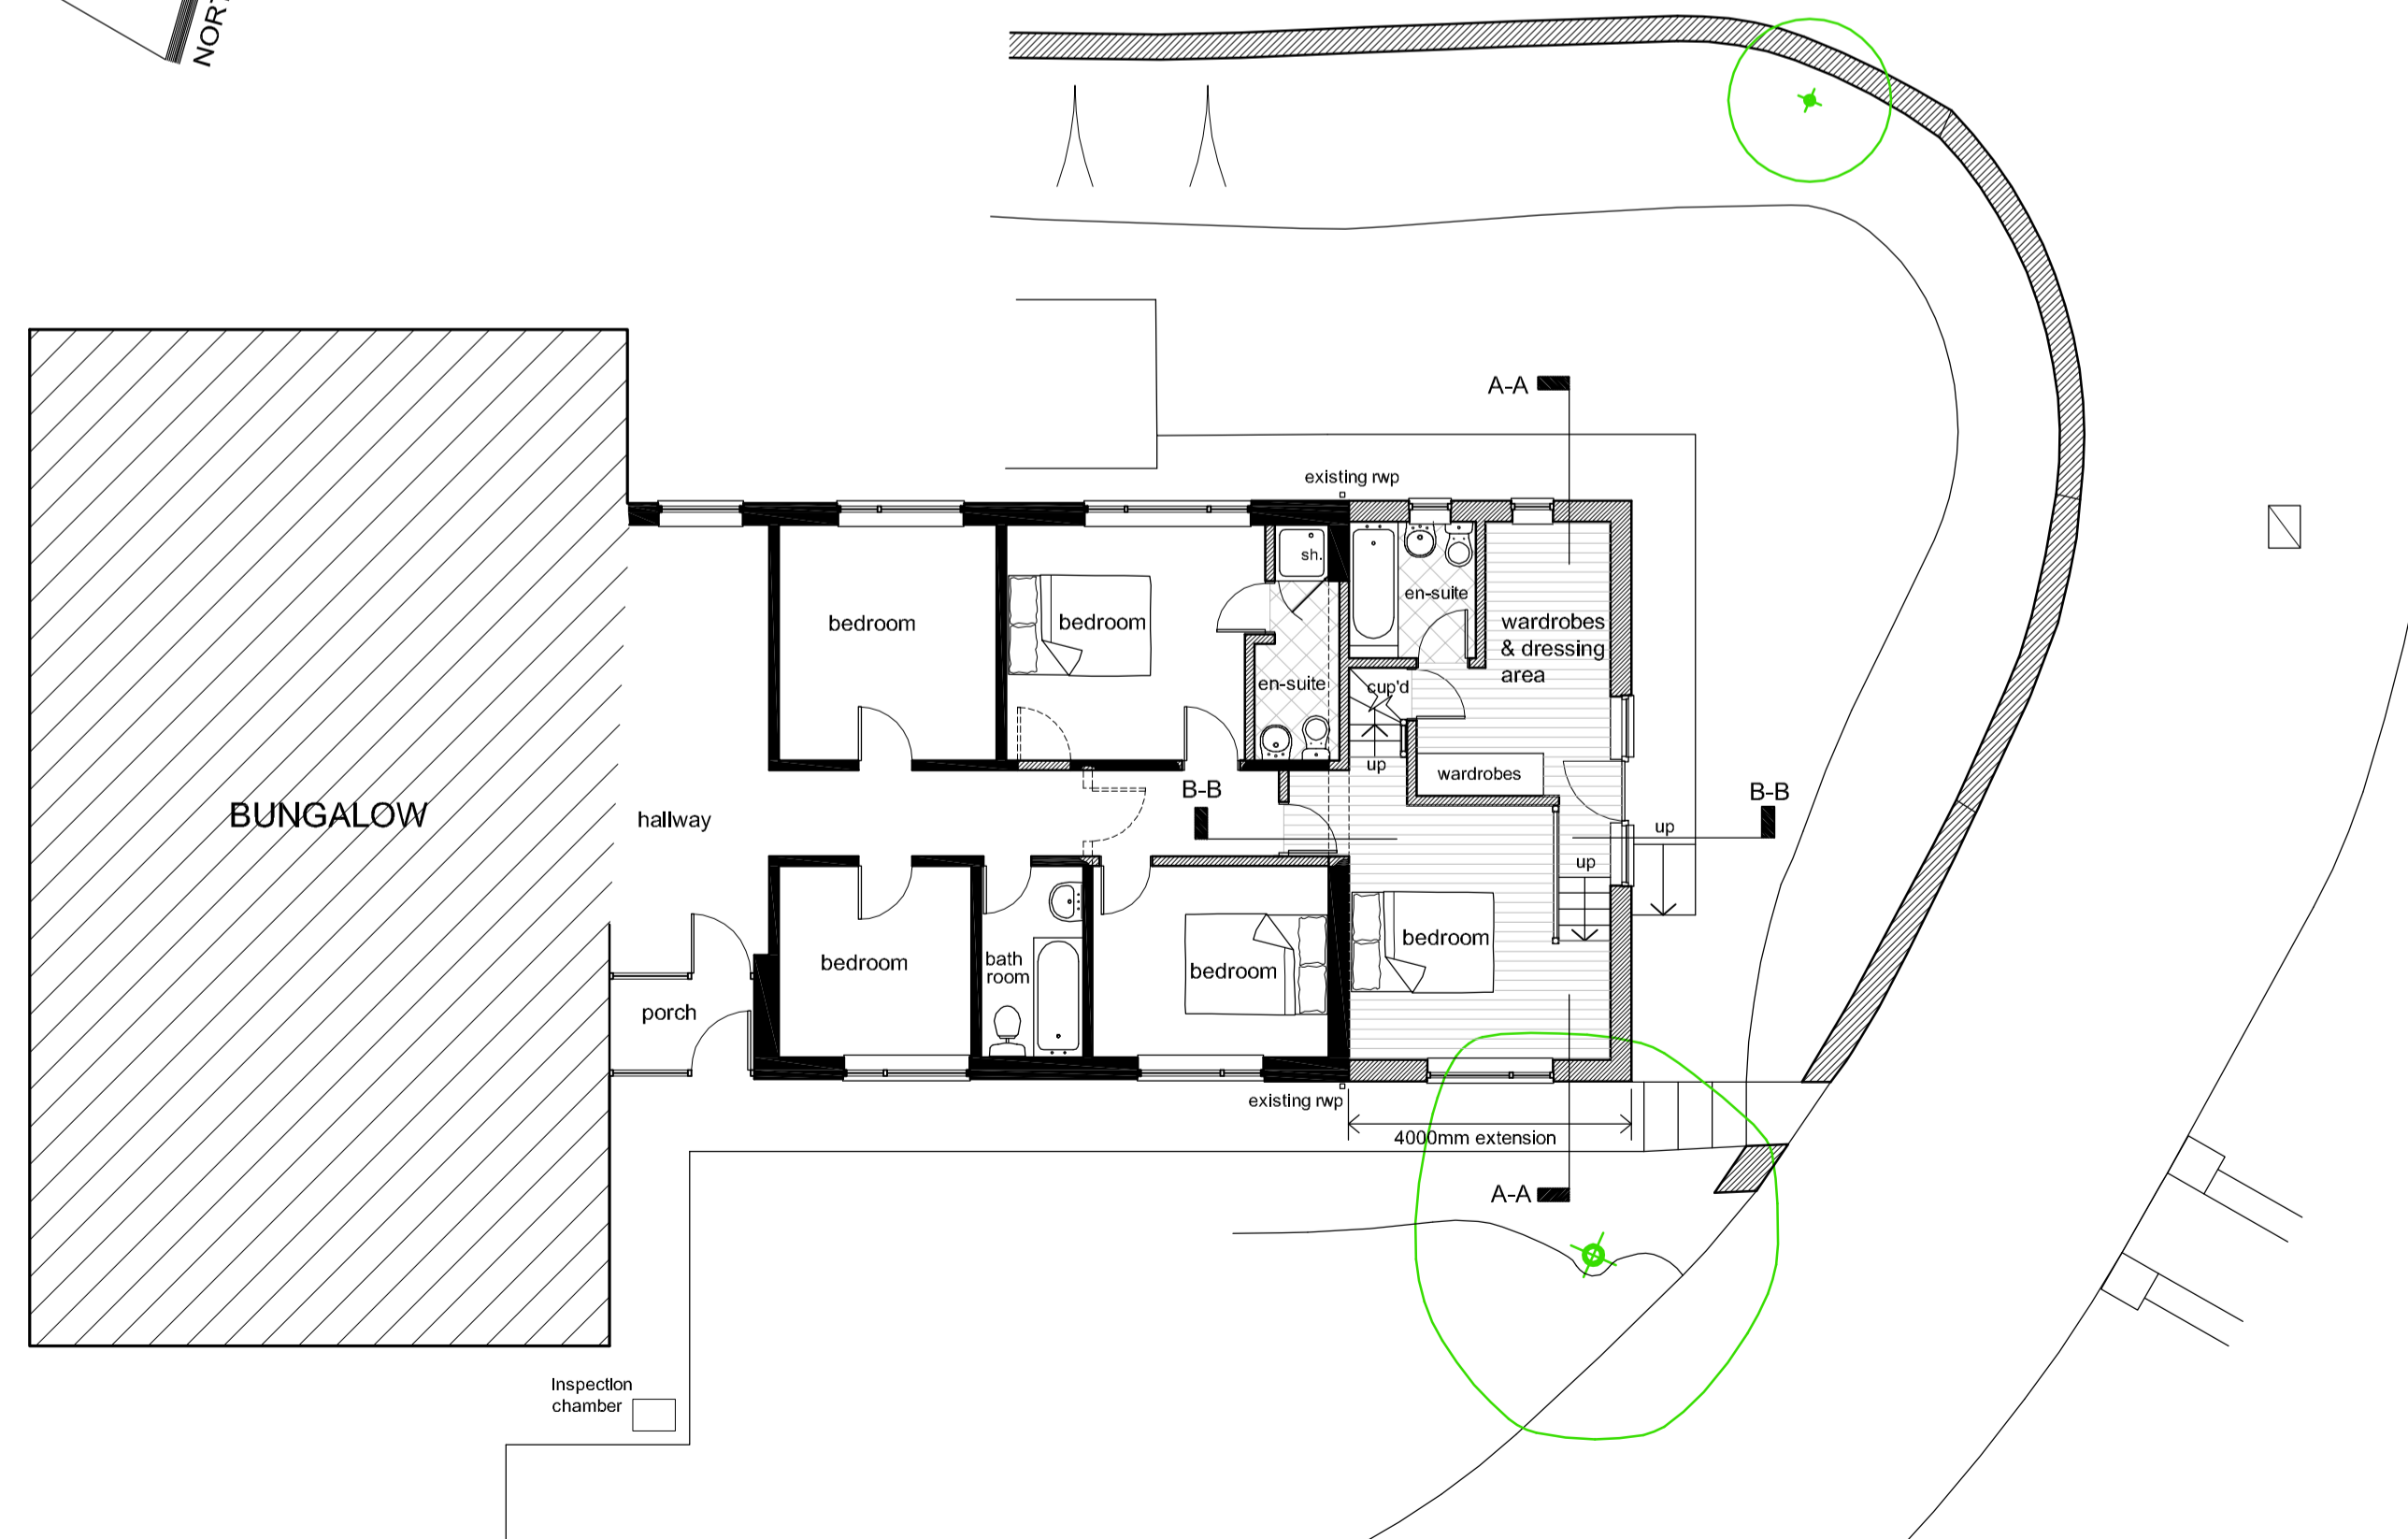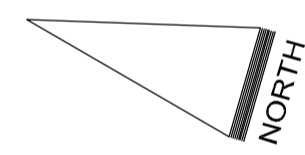

PART FLOOR & PART SITE PLAN
scale 1:100

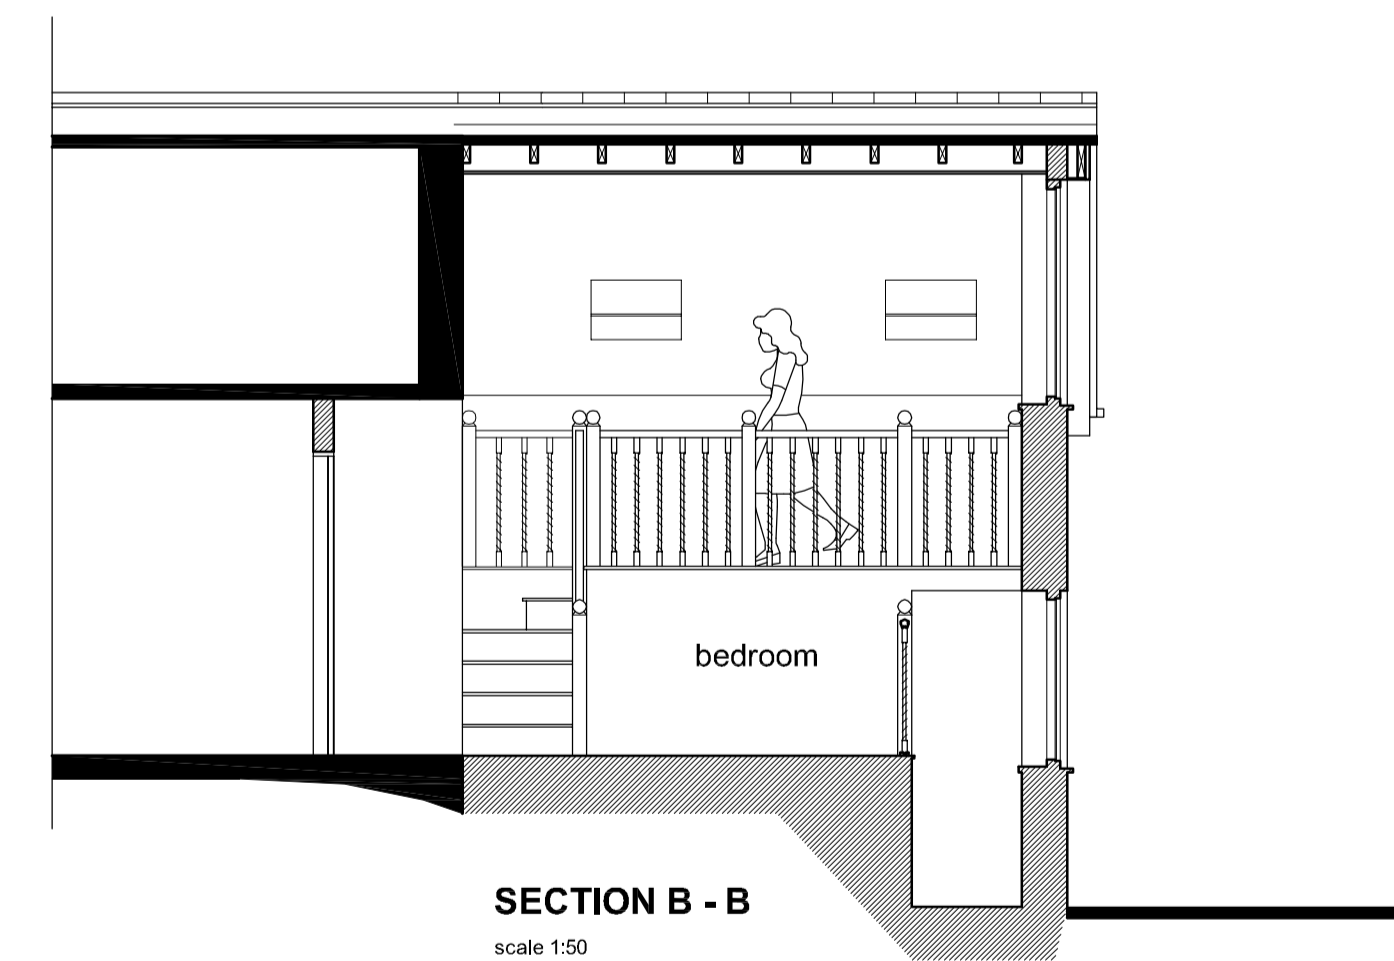

SECTION B - B
scale 1:50

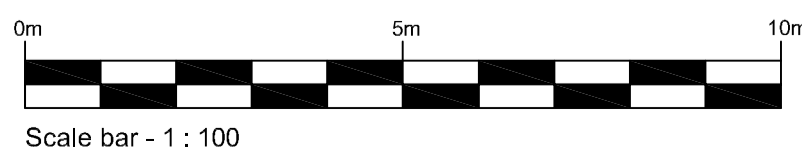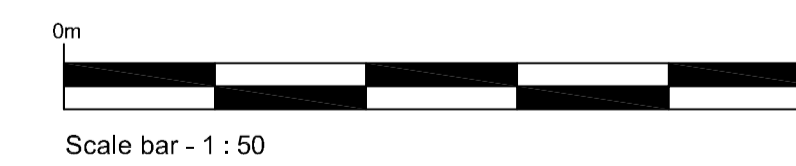

Rev A - 27 Jan 2012 - glazing to side elevation altered, as agreed with the Local Planning Authority.

Cleford Essex Associates

45 North Bar, Banbury, Oxon. OX16 0TH.
Telephone 01295 257556 Fax 01295 268500.

Project Birch Hill, Burdop, Oxfordshire.
Proposed side extension.

Drawing Part floor & part site plans, elevations and sections as proposed.

Scale 1 : 100 & 1 : 50

Date December 2011

DRAWING No. 0866 - 05.A