

FIRST FLOOR

Project

UPPER HEYFORD

Drawing Title

HOUSE TYPE 01 FLOOR PLANS

 Date
 Scale
 Drawn by
 Check by

 06/09/2013
 1:100 @ A3
 CA
 PN


 Project No
 Drawing No
 Revision

 22283
 RG-A-01







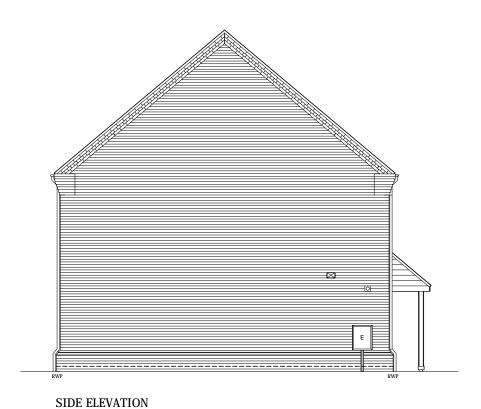



REAR ELEVATION



FRONT ELEVATION

Revision Date Drn Ckd


UPPER HEYFORD

Drawing Title


HOUSE TYPE 01 ELEVATIONS 01 - BRICK

Drawn by Check by 06/09/2013 1:100 @ A3 PN Project No Drawing No Revision RG-A-02 22283




 



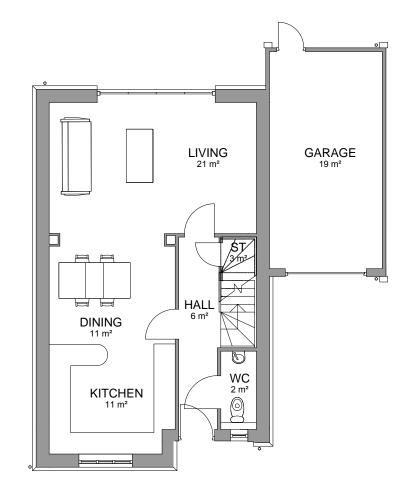

GROUND FLOOR

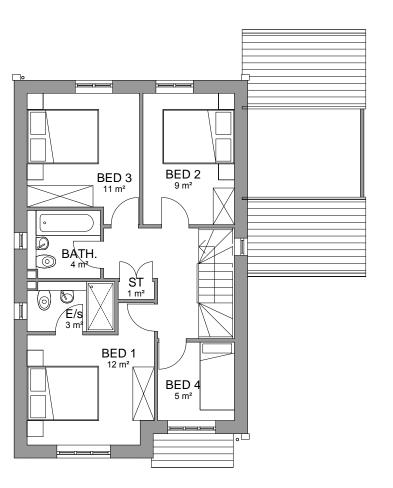

FIRST FLOOR

Project
UPPER HEYFORD

Drawing Title

HOUSE TYPE 02 FLOOR PLANS


 Date 06/09/2013
 Scale 1:100 @ A3
 Drawn by Check by PN

 Project No
 Drawing No
 Revision


 22283
 RG-A-04



Planning • Master Planning & Urban Design Architecture • Landscape Planning & Design • Project Services Environmental & Sustainability Assessment • Graphic Design

 




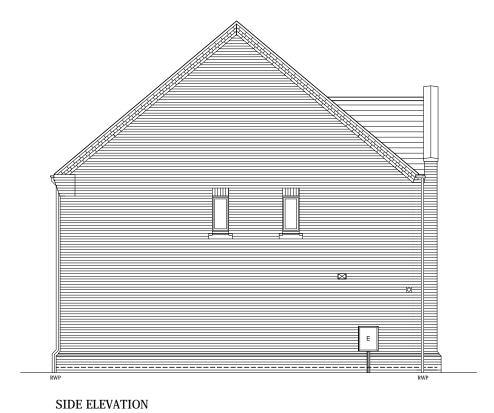



REAR ELEVATION

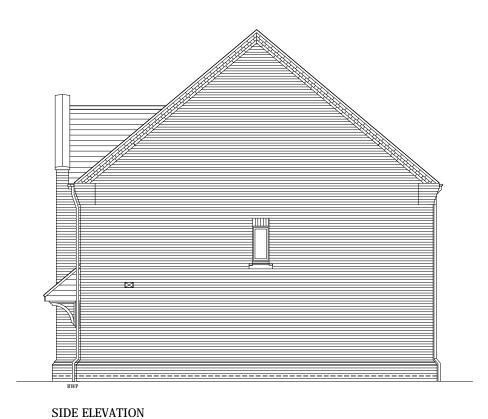



FRONT ELEVATION

Revision Date Drn Ck

Project
UPPER HEYFORD

Drawing Title

HOUSE TYPE 02 ELEVATIONS


 Date
 Scale
 Drawn by
 Check by

 06/09/2013
 1:100 @ A3
 CA
 PN


 Project No
 Drawing No
 Revision

 22283
 RG-A-05




 



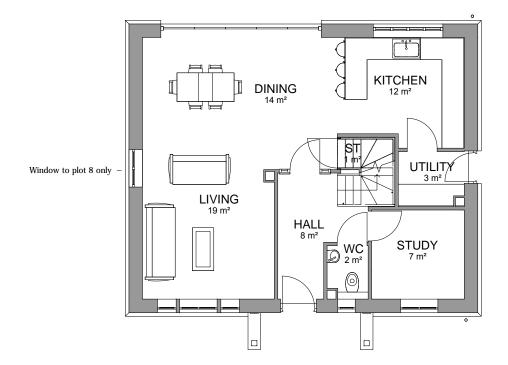



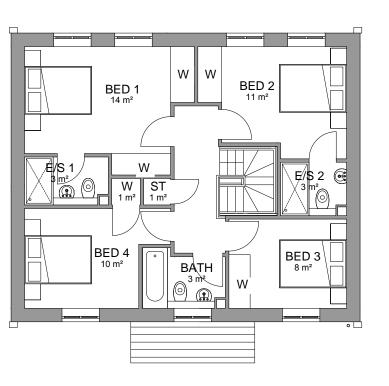

FIRST FLOOR

The scaling of this drawing cannot be assured Revision $\mbox{ Date } \mbox{ Drn } \mbox{ Ckd}$

Project
UPPER HEYFORD

Drawing Title

HOUSE TYPE 03 FLOOR PLANS

 Date
 Scale
 Drawn by
 Check by

 06/09/2013
 1:100 @ A3
 CA
 PN

 Project No
 Drawing No
 Revision

 22283
 RG-A-06










FRONT ELEVATION



REAR ELEVATION



SIDE ELEVATION

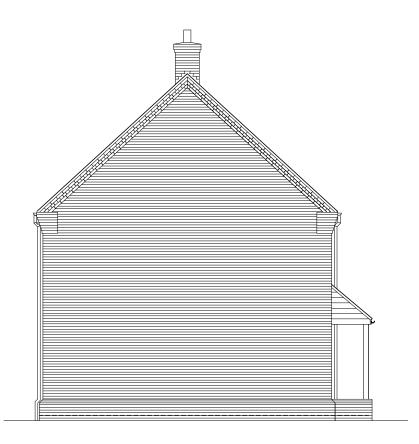

SIDE ELEVATION

Revision Date Drn Ckd

UPPER HEYFORD

Drawing Title

HOUSE TYPE 03 ELEVATIONS 01 - BRICK

Drawn by Check by 08/11/2013 1:100 @ A3 PN Drawing No Project No Revision RG-A-07 22283



Planning • Master Planning & Urban Design Architecture • Landscape Planning & Design • Project Services Environmental & Sustainability Assessment • Graphic Design

bartonwillmore.co.uk







FRONT ELEVATION



REAR ELEVATION

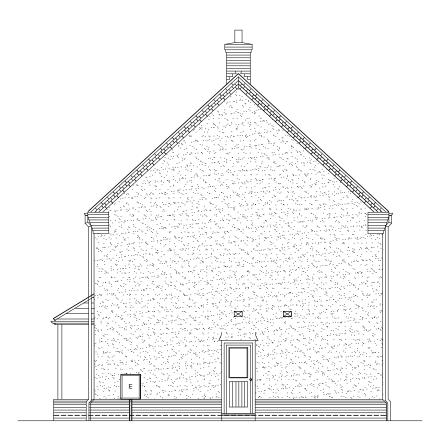

SIDE ELEVATION

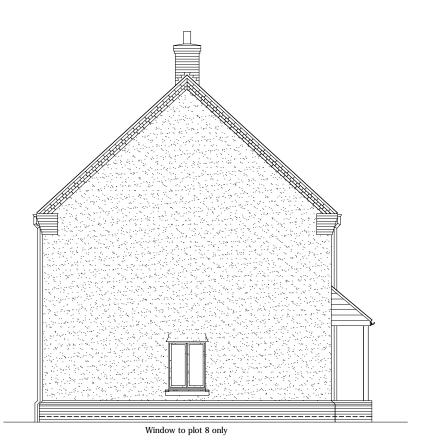

SIDE ELEVATION

The scaling of this drawing cannot be assured

Revision

UPPER HEYFORD

Drawing Title

HOUSE TYPE 03 ELEVATIONS 02 - RENDER

Drawn by Check by 08/11/2013 1:100 @ A3 PN Project No Drawing No Revision 22283 RG-A-08





Planning • Master Planning & Urban Design Architecture • Landscape Planning & Design • Project Services Environmental & Sustainability Assessment • Graphic Design


bartonwillmore.co.uk



Revision Date Drn Ckd

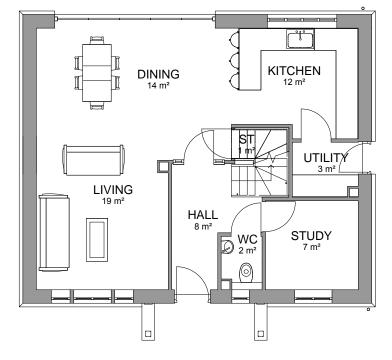

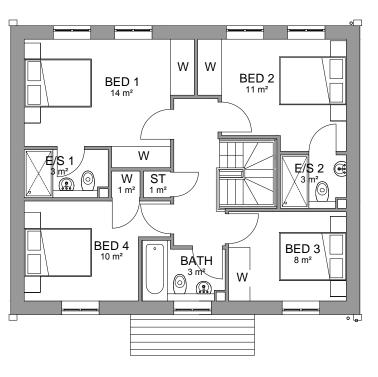

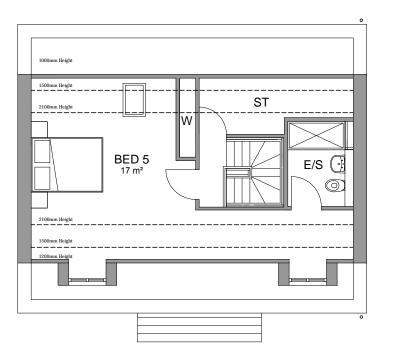

GROUND FLOOR FIRST FLOOR

SECOND FLOOR

UPPER HEYFORD

Drawing Title

HOUSE TYPE 03D FLOOR PLANS

 Date
 Scale
 Drawn by Check by PN

 06/09/2013
 1:100 @ A3
 CA
 PN


 Project No
 Drawing No
 Revision

 22283
 RG-A-09







 




FRONT ELEVATION



REAR ELEVATION



SIDE ELEVATION

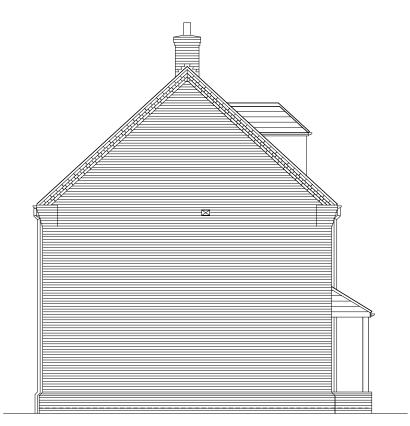

SIDE ELEVATION

UPPER HEYFORD

Drawing Title

HOUSE TYPE 03D ELEVATIONS 01


 Date
 Scale
 Drawn by
 Check by

 06/09/2013
 1:100 @ A3
 CA
 PN


 Project No
 Drawing No
 Revision

 22283
 RG-A-10




 



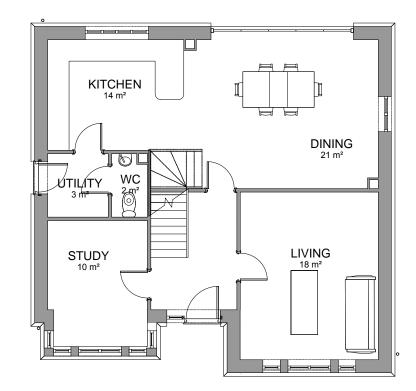



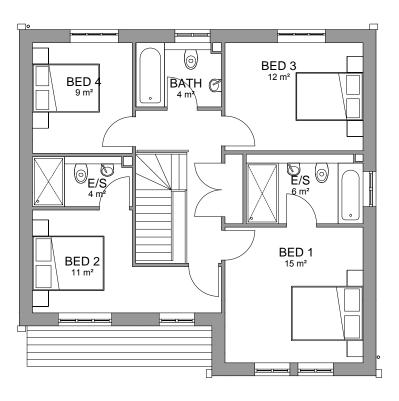

FIRST FLOOR

UPPER HEYFORD

Drawing Title

HOUSE TYPE 04 FLOOR PLANS

 Date
 Scale
 Drawn by
 Check by

 06/09/2013
 1:100 @ A3
 CA
 PN


 Project No
 Drawing No
 Revision

 22283
 RG-A-12








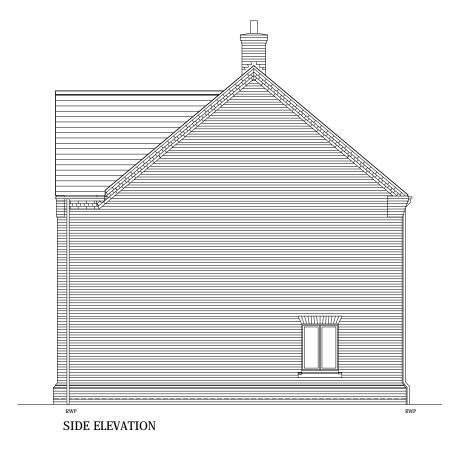



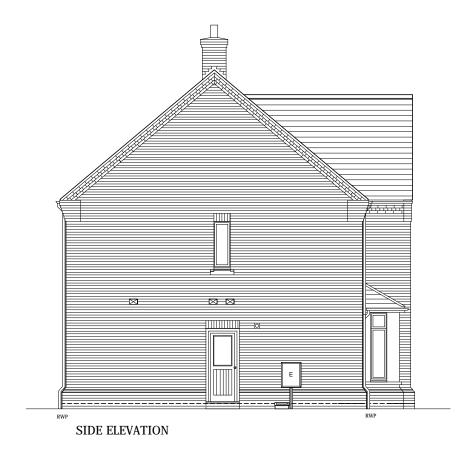



UPPER HEYFORD

Drawing Title


HOUSE TYPE 04 ELEVATIONS 01 - BRICK

Drawn by Check by 06/09/2013 1:100 @ A3 PN Project No Drawing No Revision RG-A-13 22283







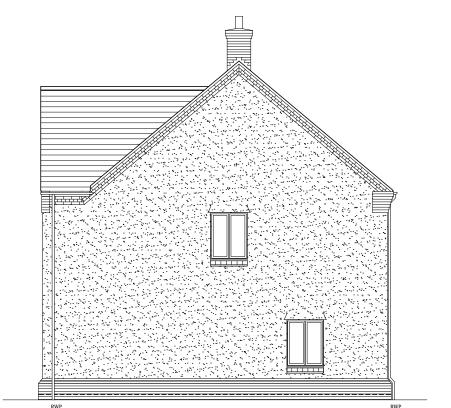

SIDE ELEVATION







The scaling of this drawing cannot be assured Revision

UPPER HEYFORD

Drawing Title

HOUSE TYPE 04 ELEVATIONS 02 - RENDER

Drawn by Check by 06/09/2013 1:100 @ A3 PN Project No Drawing No Revision 22283 RG-A-14





Planning • Master Planning & Urban Design Architecture • Landscape Planning & Design • Project Services Environmental & Sustainability Assessment • Graphic Design


bartonwillmore.co.uk



Revision Date Drn Ckd

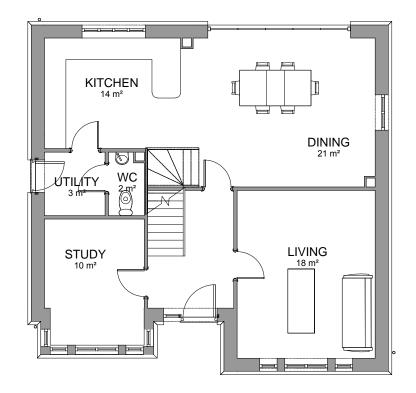

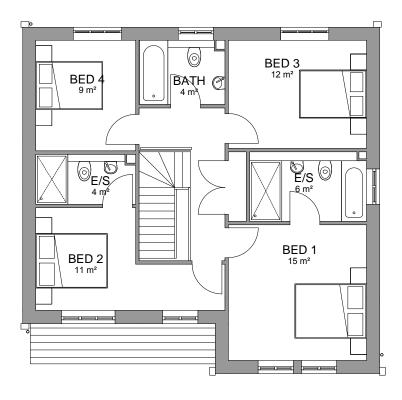

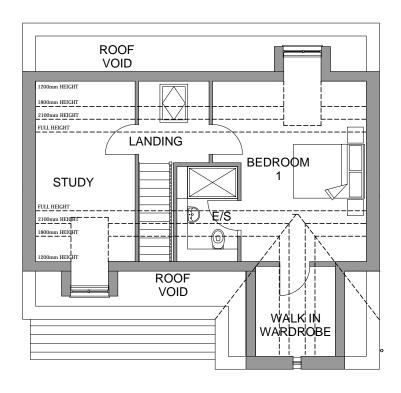

GROUND FLOOR FIRST FLOOR

SECOND FLOOR

Project

UPPER HEYFORD

Drawing Title

HOUSE TYPE 04A FLOOR PLANS

 Date
 Scale
 Drawn by Check by PN

 06/09/2013
 1:100 @ A3
 CA
 PN

 Project No
 Drawing No
 Revision

 22283
 RG-A-15












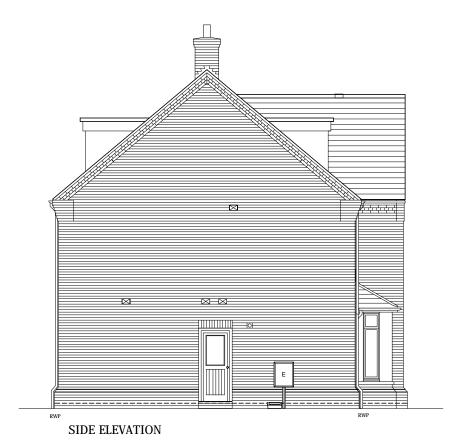



Project
UPPER HEYFORD

Drawing Title

HOUSE TYPE 04A ELEVATIONS - BRICK

 Date 06/09/2013
 Scale 1:100 @ A3
 Drawn by Check by PN

 Project No
 Drawing No
 Revision

 22283
 RG-A-16

The scaling of this drawing cannot be assured

Revision



Planning • Master Planning & Urban Design Architecture • Landscape Planning & Design • Project Services Environmental & Sustainability Assessment • Graphic Design

bartonwillmore.co.uk









UPPER HEYFORD

Drawing Title


HOUSE TYPE 04A ELEVATIONS - RENDER

Drawn by Check by 08/11/2013 1:100 @ A3 PN Project No Drawing No Revision RG-A-17 22283

The scaling of this drawing cannot be assured


Revision



 




Revision Date Drn Ckd

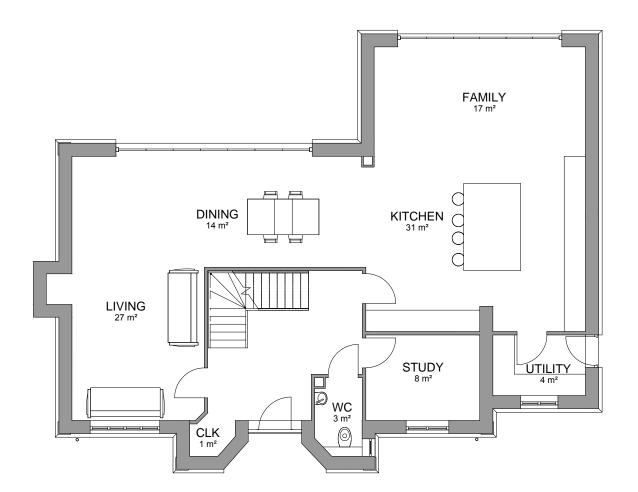

GROUND FLOOR

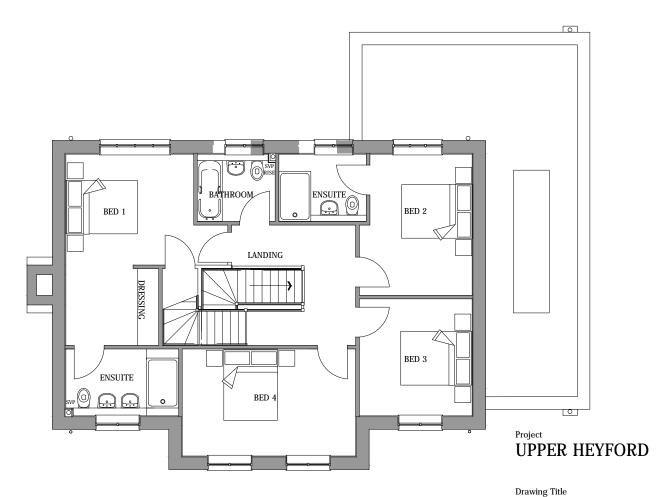

FIRST FLOOR

HOUSE TYPE 05

FLOOR PLANS 01

 Date
 Scale
 Drawn by
 Check by

 06/09/2013
 1:100 @ A3
 CA
 PN


 Project No
 Drawing No
 Revision

 22283
 RG-A-22







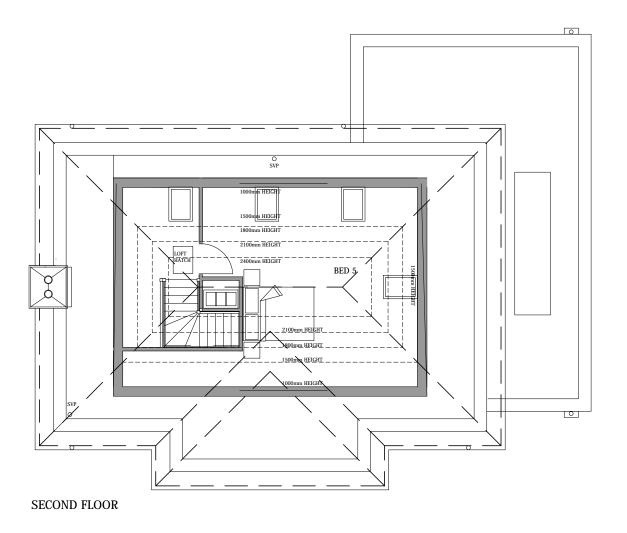

Project
UPPER HEYFORD

Drawing Title

HOUSE TYPE 05 FLOOR PLANS 02

 Date
 Scale
 Drawn by
 Check by

 06/09/2013
 1:100 @ A3
 CA
 PN

 Project No
 Drawing No
 Revision


 22283
 RG-A-23




Planning • Master Planning & Urban Design Architecture • Landscape Planning & Design • Project Services Environmental & Sustainability Assessment • Graphic Design

barton will more.co.uk



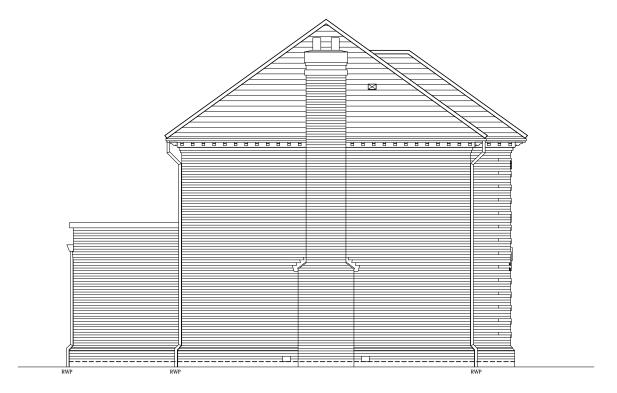

SIDE ELEVATION

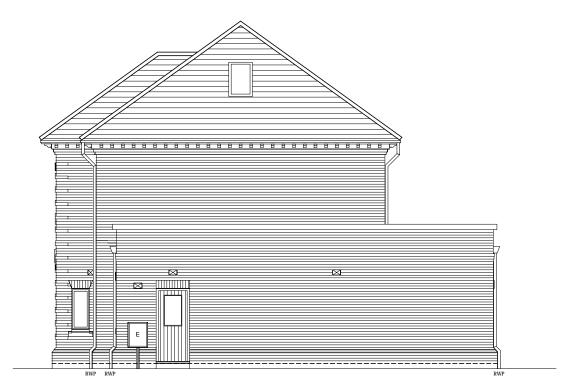

SIDE ELEVATION

Project
UPPER HEYFORD

Drawing Title

HOUSE TYPE 05 ELEVATIONS 01

 Date
 Scale
 Drawn by
 Check by


 06/09/2013
 1:100 @ A3
 CA
 PN

 Project No
 Drawing No
 Revision

 22283
 RG-A-24




Planning • Master Planning & Urban Design Architecture • Landscape Planning & Design • Project Services Environmental & Sustainability Assessment • Graphic Design

 



FRONT ELEVATION

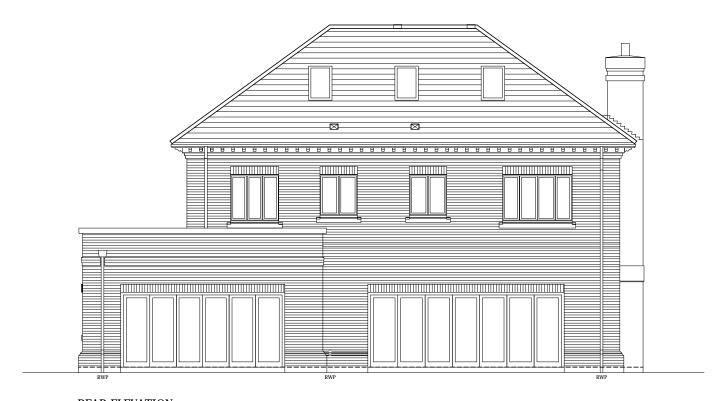

REAR ELEVATION

Revision Date Drn Ckd

Project
UPPER HEYFORD

Drawing Title

HOUSE TYPE 05 ELEVATIONS 02


 Date
 Scale
 Drawn by
 Check by

 06/09/2013
 1:100 @ A3
 CA
 PN

 Project No
 Drawing No
 Revision


 22283
 RG-A-25




 



Revision Date Drn Ckd

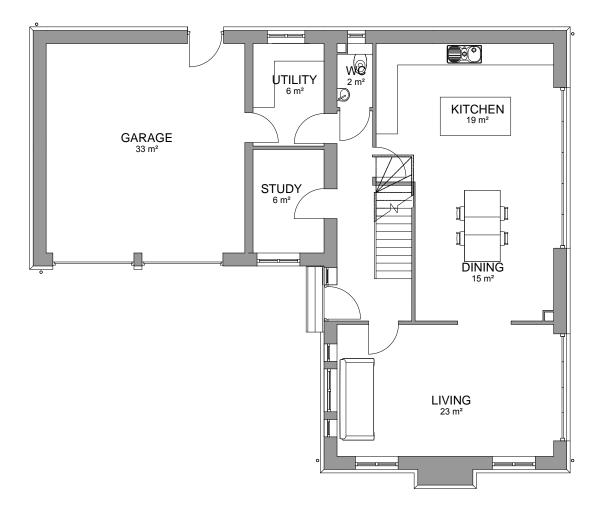

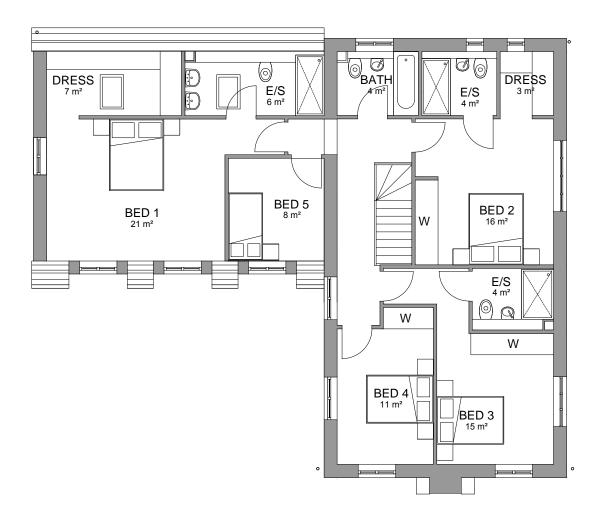


FIRST FLOOR GROUND FLOOR UPPER HEYFORD

Drawing Title

HOUSE TYPE 06 FLOOR PLANS

Drawn by Check by 06/09/2013 1:100 @ A3 PN Project No Drawing No Revision 22283 RG-A-26




 





SIDE ELEVATION

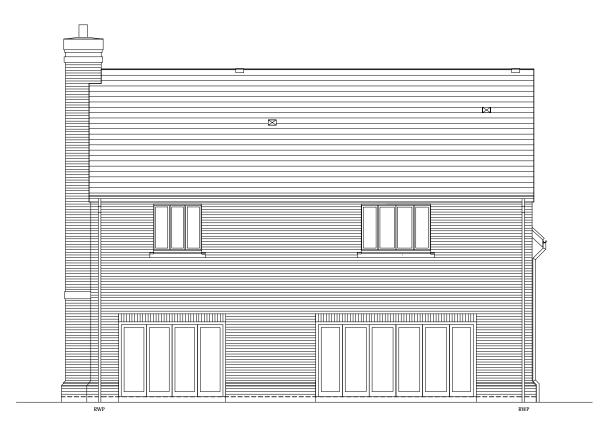

SIDE ELEVATION

Reproduced from the Ordnance Survey Map with the permission of the Controller of HMSO. Crown Copyright Reserved. Licence No 100019279.

J:\22000 - 22299\22283 - TENDER Upper Heyford\A4 - Dwgs & Registers\Arch\Drawings - Planning\House Types\DWG Folder\Planning Upper Heyford (9).dwg - 27

The scaling of this drawing cannot be assured

Revision Date Drn Ckd

Project
UPPER HEYFORD

Drawing Title

HOUSE TYPE 06 ELEVATIONS 01

 Date
 Scale
 Drawn by
 Check by


 06/09/2013
 1:100 @ A3
 CA
 PN

 Project No
 Drawing No
 Revision

 22283
 RG-A-27



Planning • Master Planning & Urban Design Architecture • Landscape Planning & Design • Project Services Environmental & Sustainability Assessment • Graphic Design

 





FRONT ELEVATION



REAR ELEVATION

Project UPPER HEYFORD


Drawing Title


HOUSE TYPE 06 ELEVATIONS 02

Drawn by Check by 06/09/2013 1:100 @ A3 PN Project No Drawing No Revision 22283 RG-A-28




Planning • Master Planning & Urban Design Architecture • Landscape Planning & Design • Project Services Environmental & Sustainability Assessment • Graphic Design

 

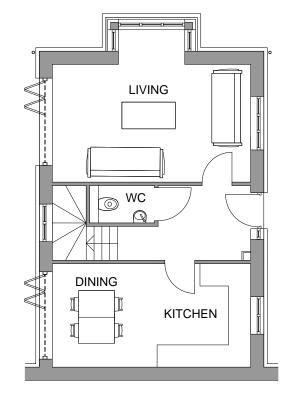

GROUND FLOOR PLAN

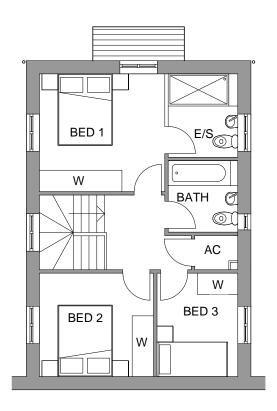

FIRST FLOOR PLAN

Project
UPPER HEYFORD

Drawing Title

HOUSE TYPE 01A FLOOR PLANS

 Date
 Scale
 Drawn by
 Check by

 06/09/2013
 1:100 @ A3
 CA
 PN


 Project No
 Drawing No
 Revision

 22283
 RG-A-29








 



FRONT ELEVATION

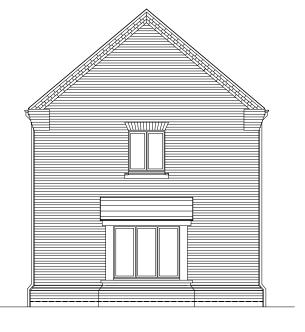

SIDE ELEVATION

REAR ELEVATION

UPPER HEYFORD

Drawing Title

HOUSE TYPE 01A ELEVATIONS


 Date
 Scale
 Drawn by
 Check by

 06/09/2013
 1:100 @ A3
 CA
 PN


 Project No
 Drawing No
 Revision


 22283
 RG-A-30



 



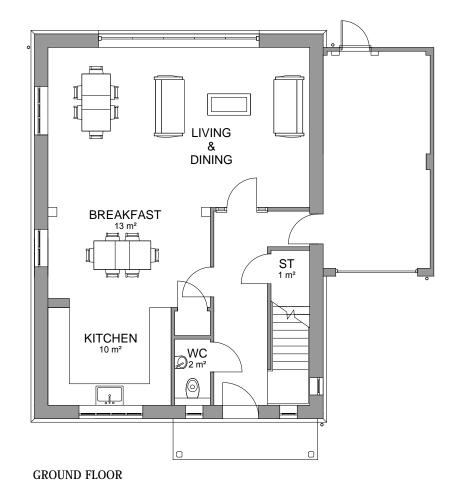

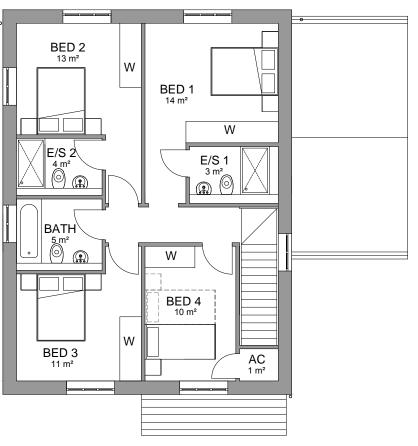

FIRST FLOOR

The scaling of this drawing cannot be assured Revision $\mbox{ Date } \mbox{ Drn } \mbox{ Ckd}$

Project
UPPER HEYFORD

Drawing Title

HOUSE TYPE 03B PLANS

 Date
 Scale
 Drawn by
 Check by

 06/09/2013
 1:100 @ A3
 CA
 PN

 Project No
 Drawing No
 Revision


 22283
 RG-A-31









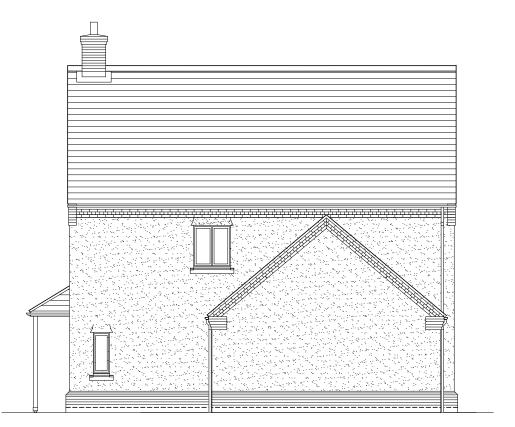

FRONT ELEVATION







REAR ELEVATION

SIDE ELEVATION

Project
UPPER HEYFORD


Drawing Title

HOUSE TYPE 03B ELEVATIONS

Drawn by Check by 08/11/2013 1:100 @ A3 PN Project No Drawing No Revision 22283 RG-A-32



Planning • Master Planning & Urban Design Architecture • Landscape Planning & Design • Project Services Environmental & Sustainability Assessment • Graphic Design

 



Project UPPER HEYFORD

Drawing Title

HOUSE TYPE 3C PLANS

 Date 06/09/2013
 Scale 1:100 @ A3
 Drawn by Check by CA
 CHeck by PN

 Project No
 Drawing No
 Revision

 22283
 RG-A-33









Project
UPPER HEYFORD

Drawing Title

HOUSE TYPE 3C PLANS

 Date
 Scale
 Drawn by
 Check by

 06/09/2013
 1:100 @ A3
 CA
 PN


 Project No
 Drawing No
 Revision

 22283
 RG-A-36







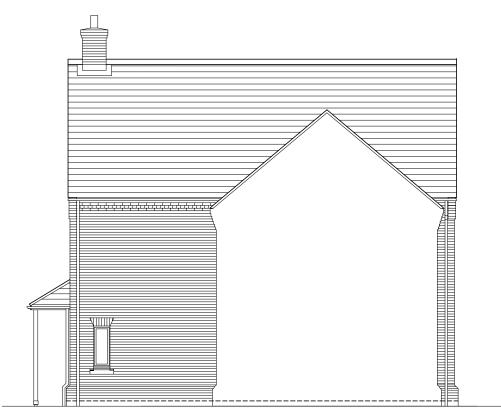

SIDE ELEVATION



FRONT ELEVATION





UPPER HEYFORD

Drawing Title

HOUSE TYPE 03C ELEVATIONS 01 & 02

 Date 06/09/2013
 Scale 1:100 @ A3
 Drawn by Check by PN

 Project No
 Drawing No
 Revision

 22283
 RG-A-37



Planning • Master Planning & Urban Design Architecture • Landscape Planning & Design • Project Services Environmental & Sustainability Assessment • Graphic Design

barton will more.co.uk

