


rev	date	init	revision	checked
A	17/10/13	AJ	Preliminary Issue	AJ
B	06/11/13	AJ	Main Stores & Main Workshop Revisions	AJ
C	12/12/13	AJ	Site Change	AJ
D	13/02/14	AJ	Demolitions & New Build Added	AJ

Preliminary

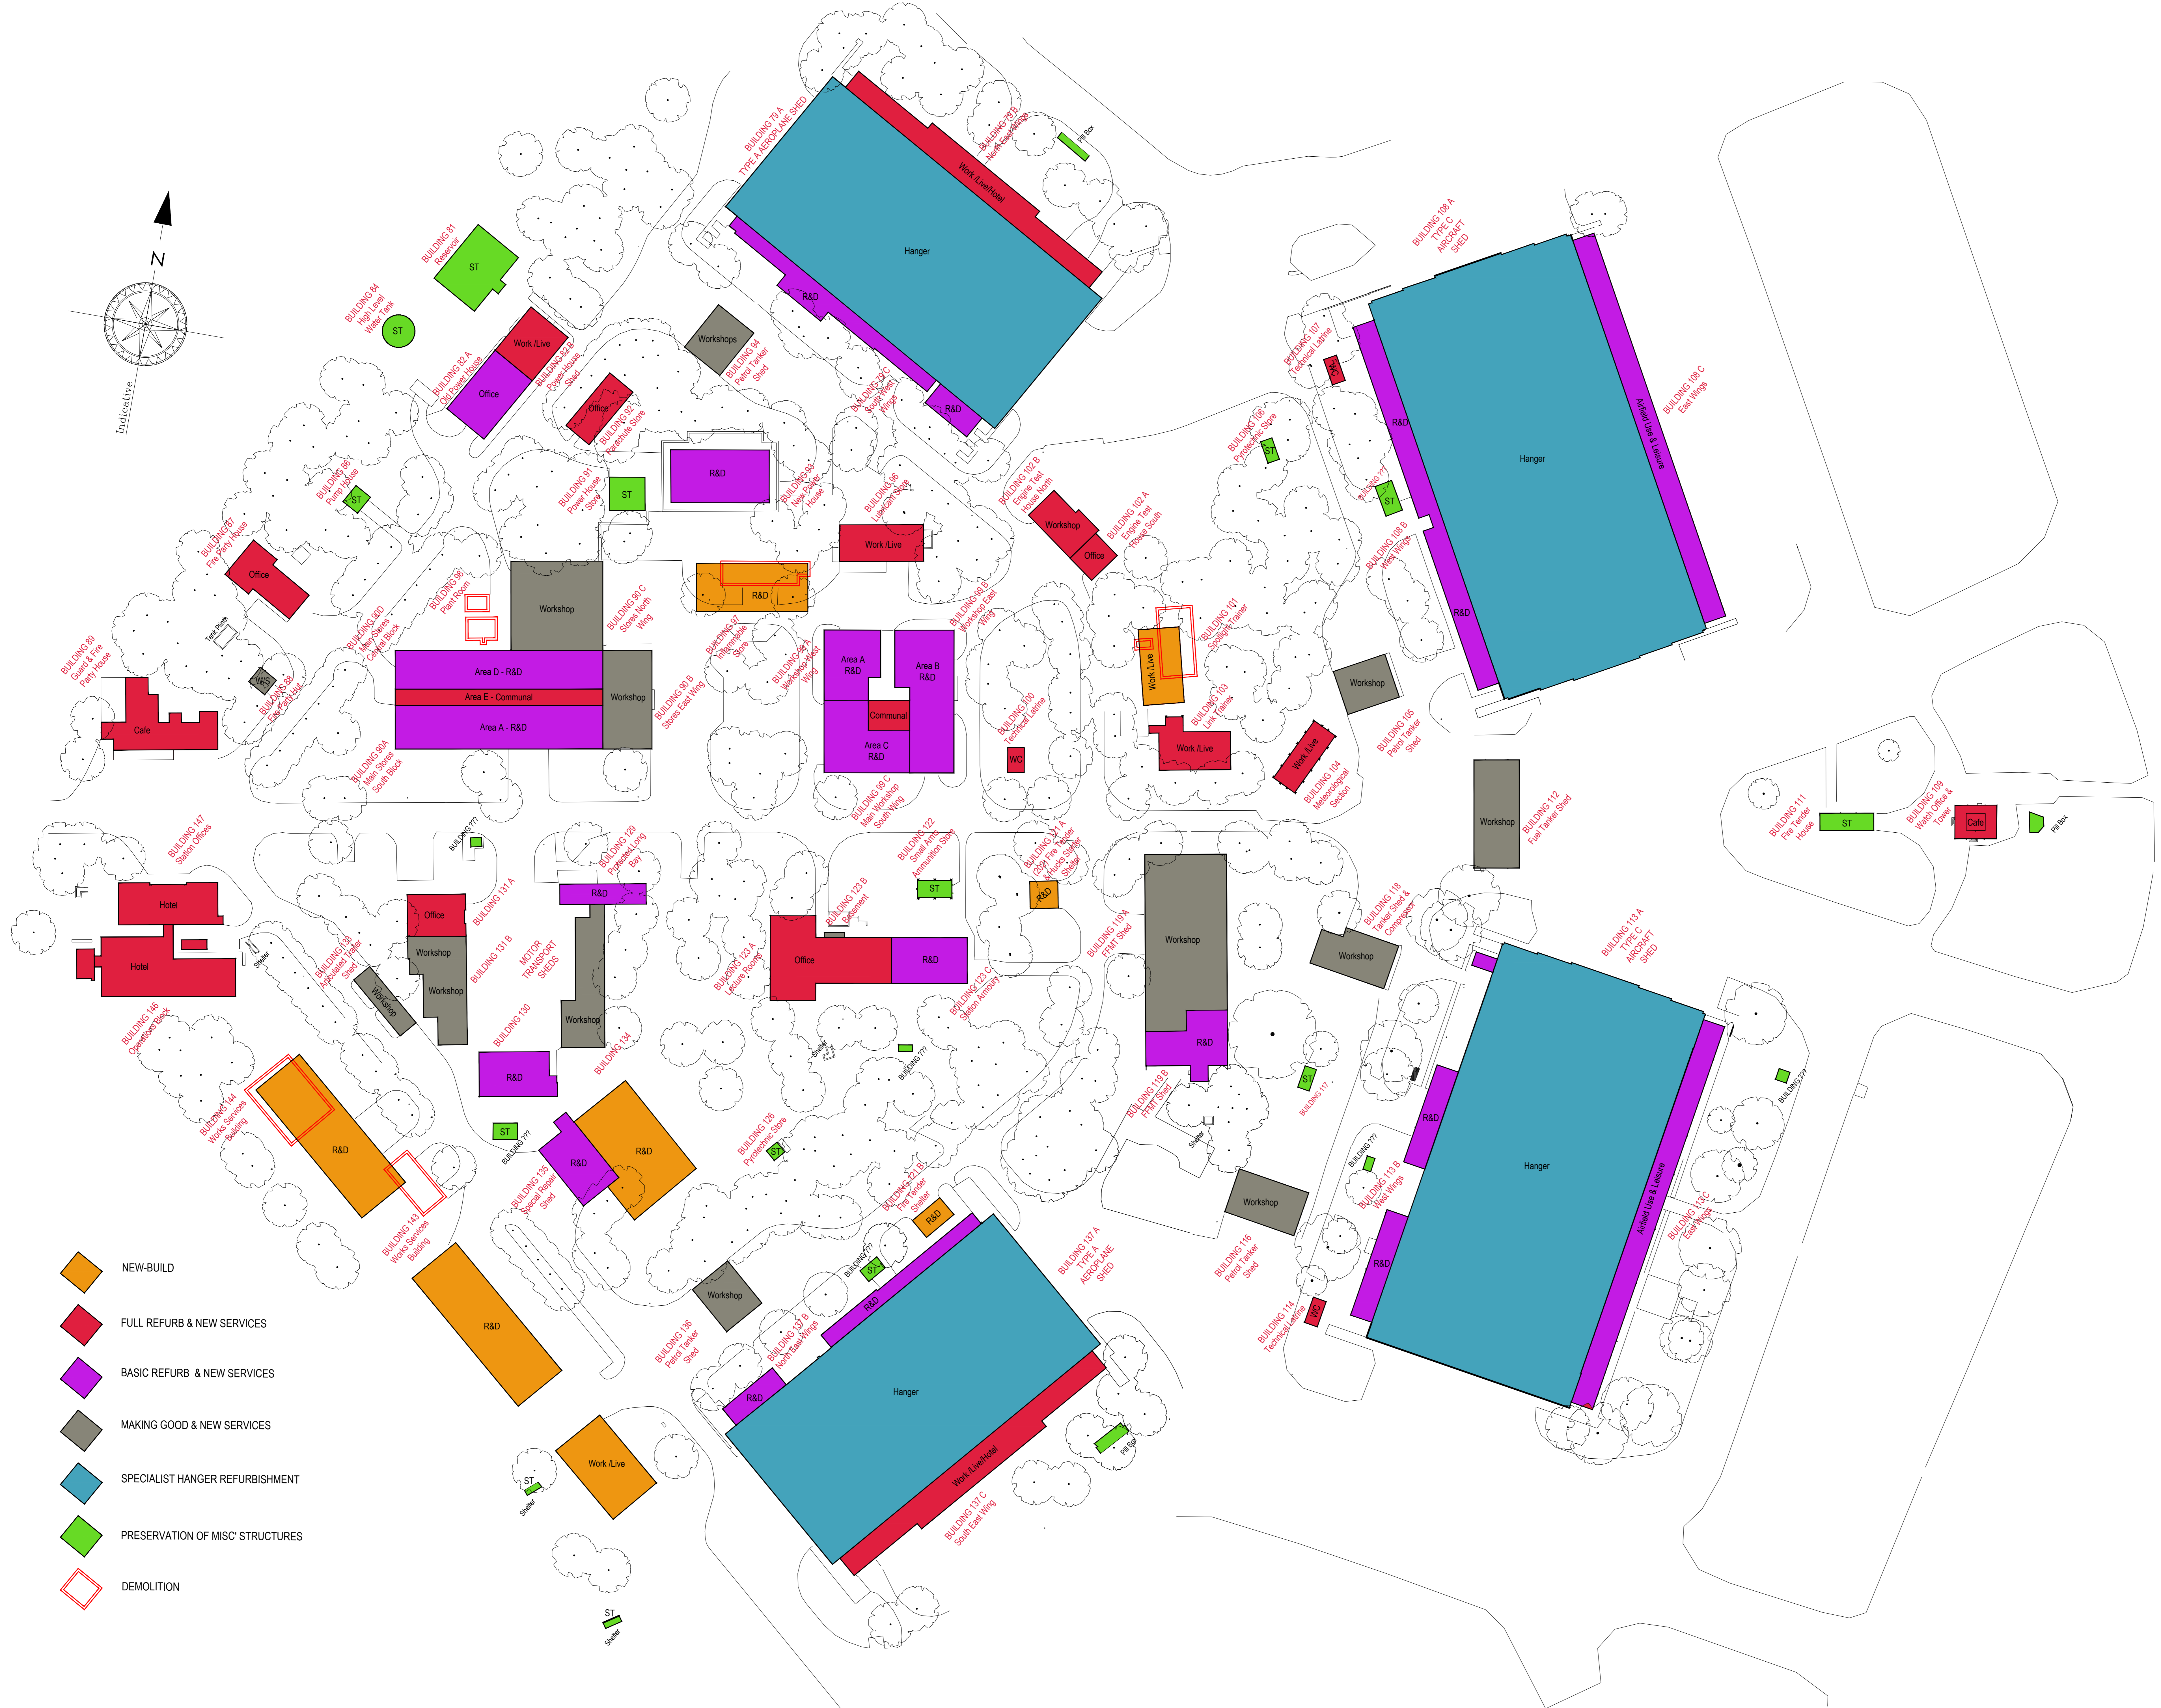

- NEW-BUILD
- FULL REFURB & NEW SERVICES
- BASIC REFURB & NEW SERVICES
- MAKING GOOD & NEW SERVICES
- SPECIALIST HANGER REFURBISHMENT
- PRESERVATION OF MISC' STRUCTURES
- DEMOLITION

Client
Bicester Heritage
Centre for Historic Aviation & Motoring

Project
Technical Site: Preliminary Scope & Uses

Site
Preliminary Site Plan

Drawing No: 12068 /S/GA/001 Rev: D Date: 14/10/2013 Scale: 1:500 @ A0

GAUNT FRANCIS
Architects