




Construction

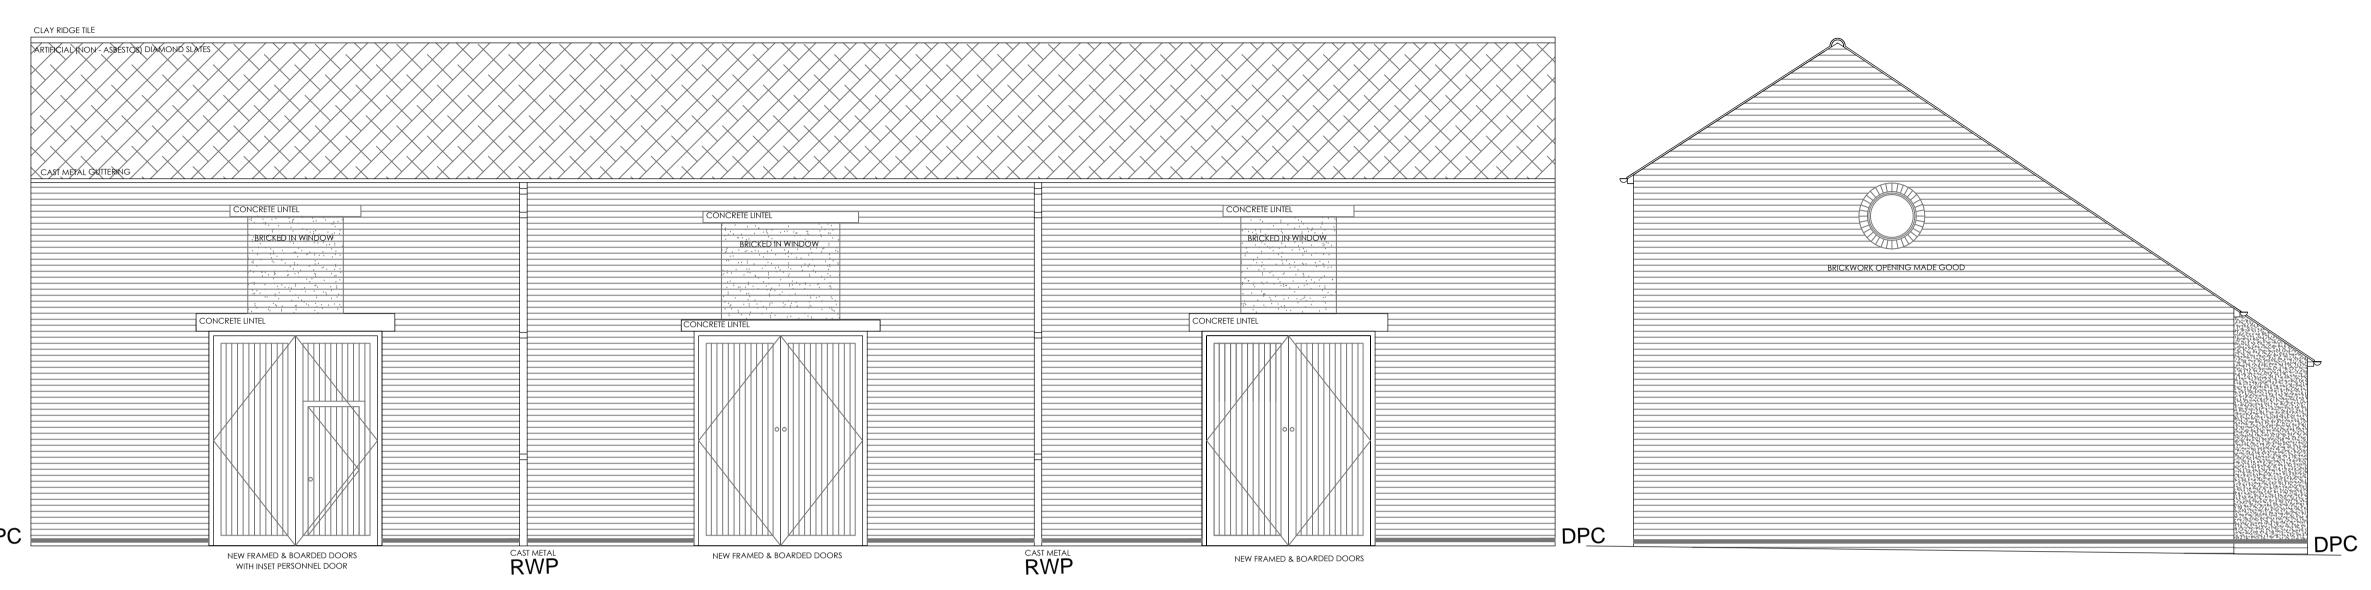

SOUTH EAST ELEVATION

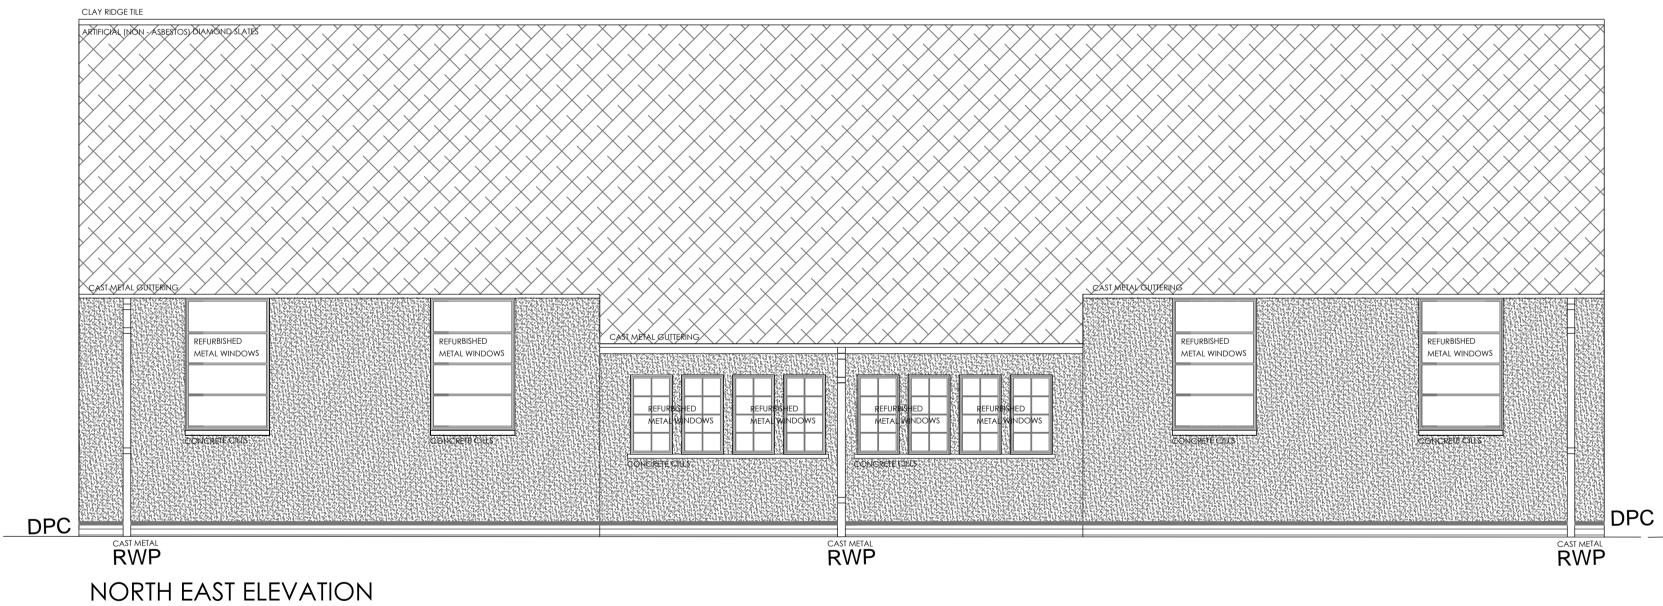

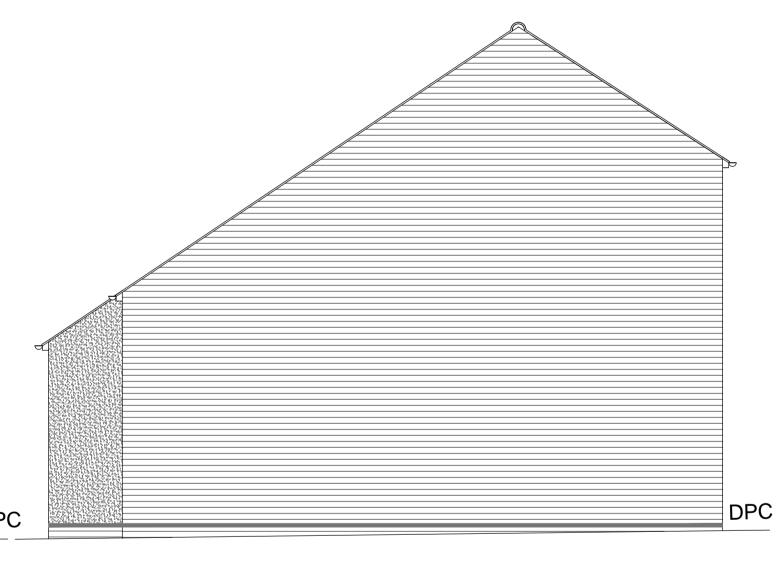

EXTERIOR WORKS SCOPE


SOUTH WEST ELEVATION

Refer to Structural Engineer for structural repairs & remediation works, especially in regards to single skin 1/2 brick external walls. Existing artificial slate roof is to be renewed including verges, ridges, vents, flashings, underlay, sarking & facia boards. Roof structure is to be inspected by structural engineer, repaired & treated before roofing is replaced.

- Cast iron rain water goods & vents pipes are to be made good, all plastic goods to be replaced with cast iron goods.
- All brickwork is to be cleaned and pointing made good & the existing areas of rendered brickwork are to be made good.
- All external doors are to be replaced & decorated including inset doors where indicated Colours to be agreed with Architects.
- All windows are to be re-furbished, reglazed where required & re-decorated Colours to be agreed with Architects.
- All concrete lintels, cills and thresholds are to be made good, stripped if required, cleaned & left undecorated.

All timber is to be checked for rot as work progresses and any rot found to be fully cut out & timbers treated & repaired. Eaves joinery to be re-furbished, vented where required & re-decorated - Colours to be agreed with Architects.

Building signage to be made good & re-painted - Refer to graphic designer's proposals.

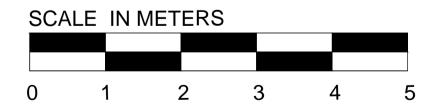

NORTH WEST ELEVATION

BUILDING 102 ENGINE TEST HOUSE This drawing is copyright. All rights described in Chapter IV of the Copyright, Designs and Patents Act 1988 have generally been asserted. dimensions to be checked on site. Do not scale. Any discrepancy between this drawing and other information to be reported to GFA. The drawing shows Design Intent Only.

Bicester Heritage

Bicester Heritage

Building 102

BUILDING 102 PROPOSED ELEVATIONS

Drawing No Rev Drawn Date Scale

12068 /102(GA)12 D AM 06/11/2013 1:100 @A3

GAUNT FRANCIS
Architects

Building 102 - Proposed Elevations - 1/50@A1 & 1/100@A3