




rev	date	initials	revision	checked
A	27/11/13	AJ	PRELIMINARY ISSUE FOR COMMENT	AJ
B	20/01/14	AJ	TITLE REVISIONS	AJ

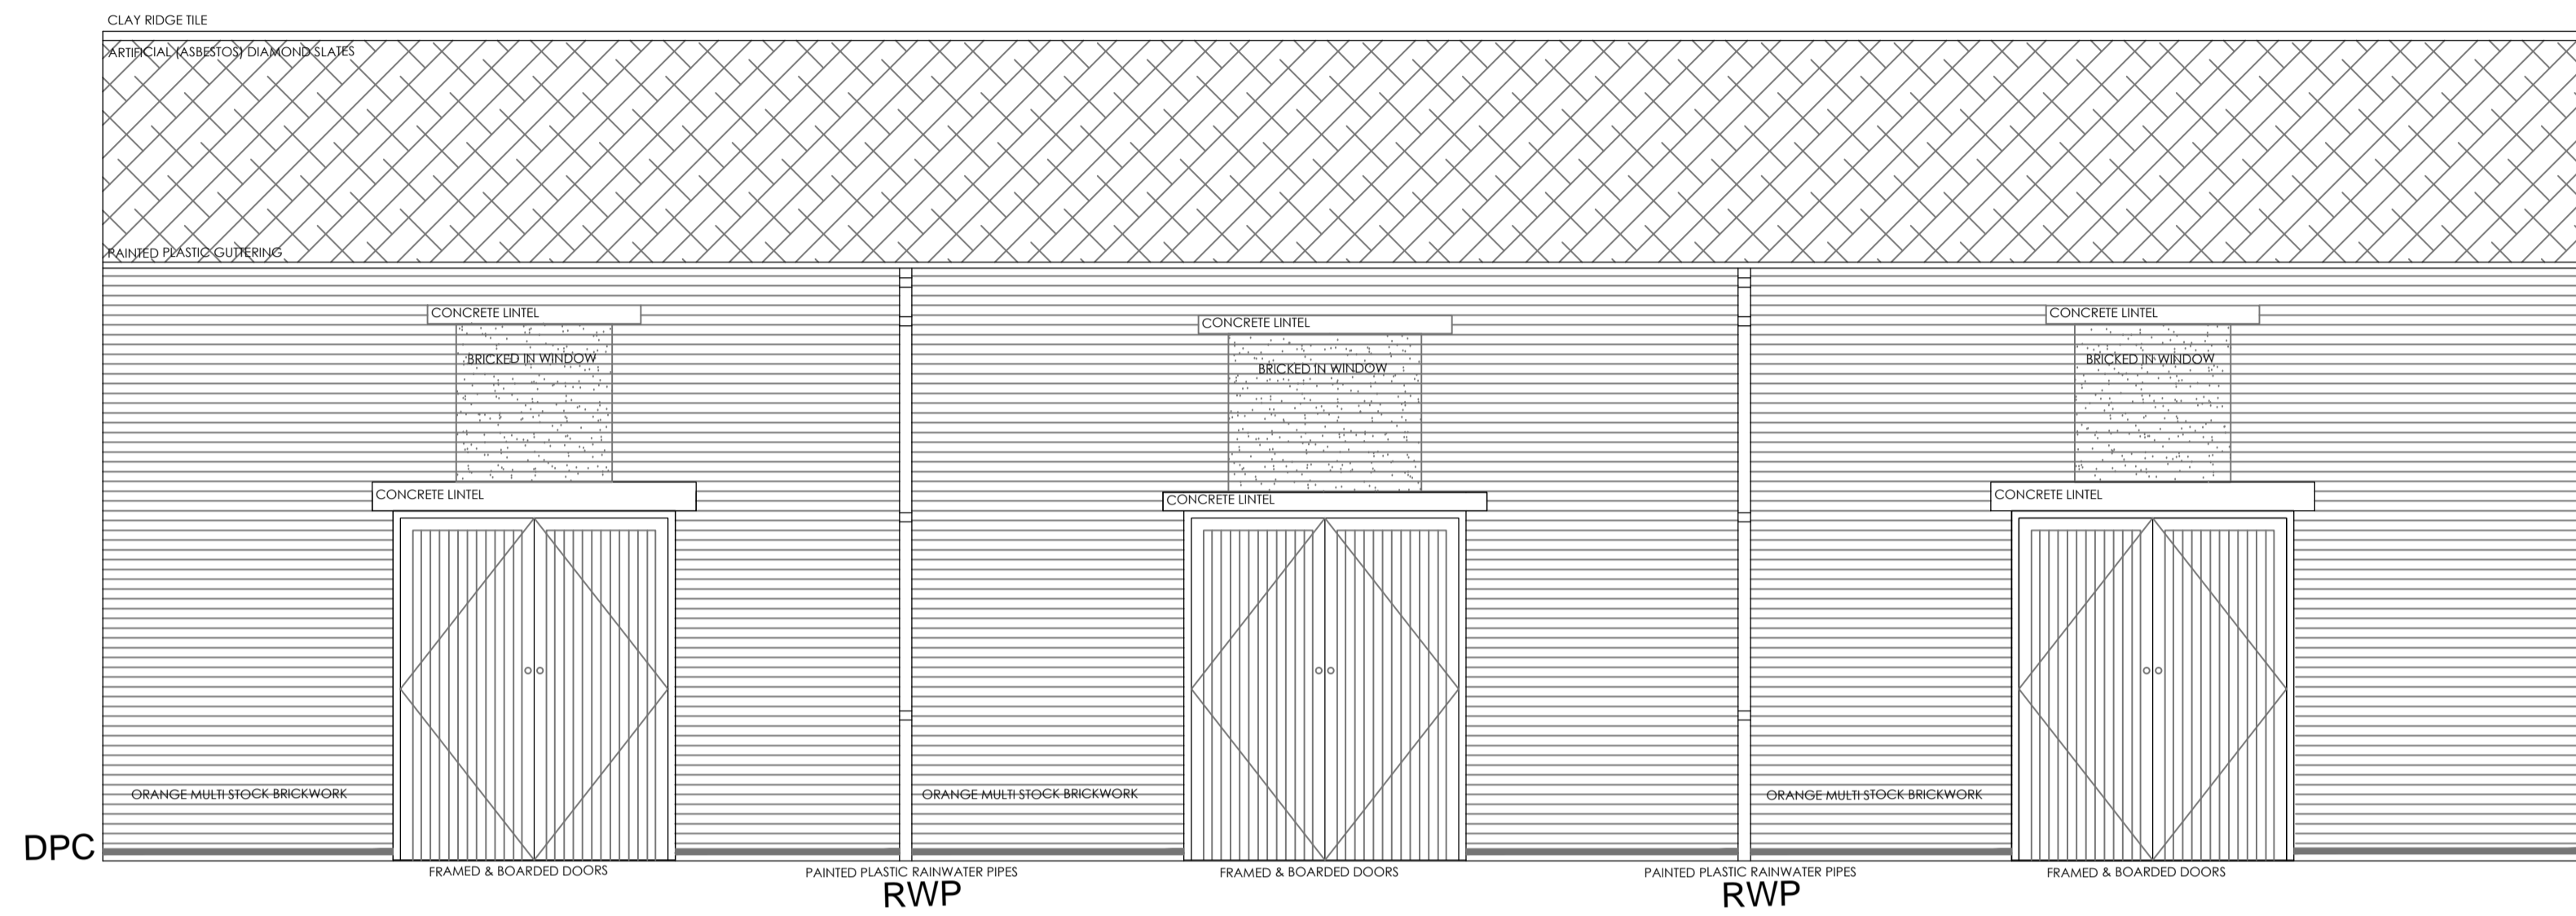


SOUTH WEST ELEVATION

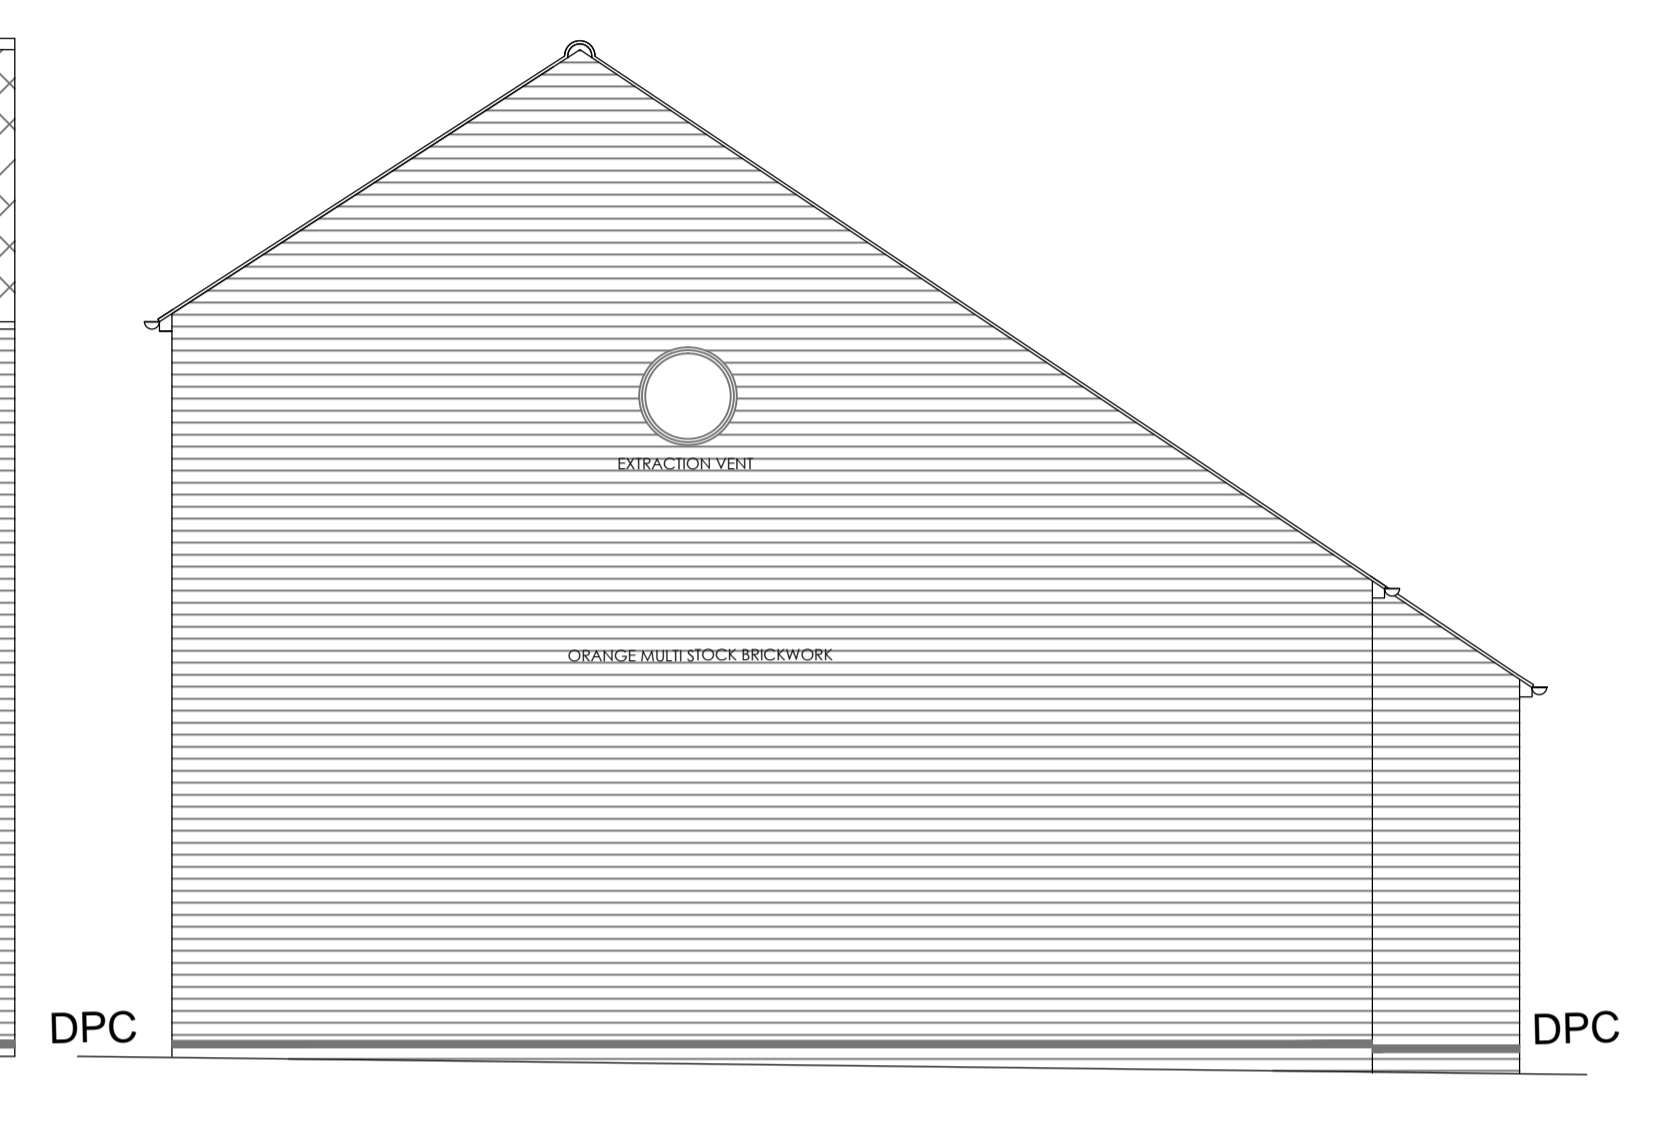


SOUTH EAST ELEVATION

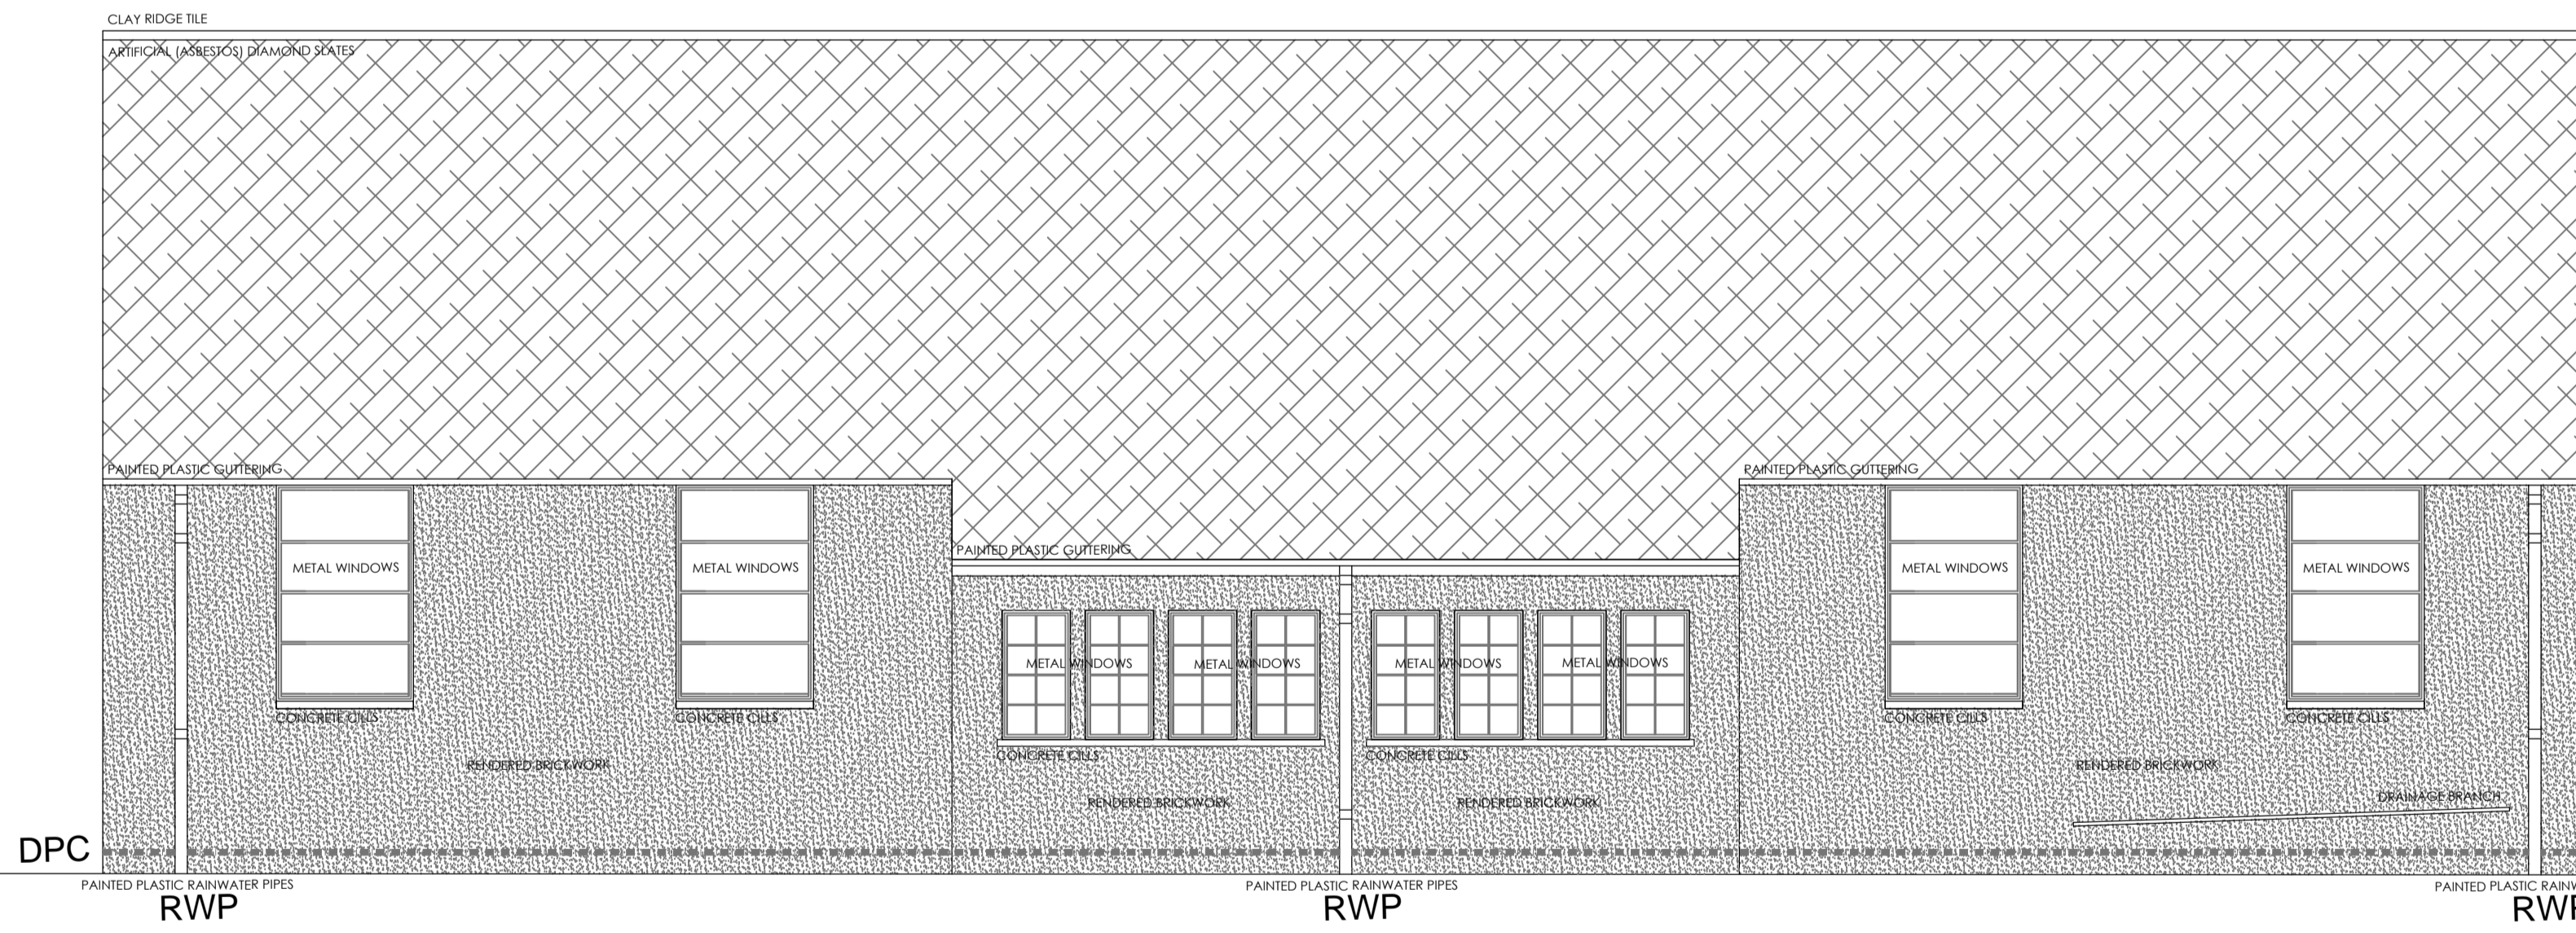


NORTH EAST ELEVATION

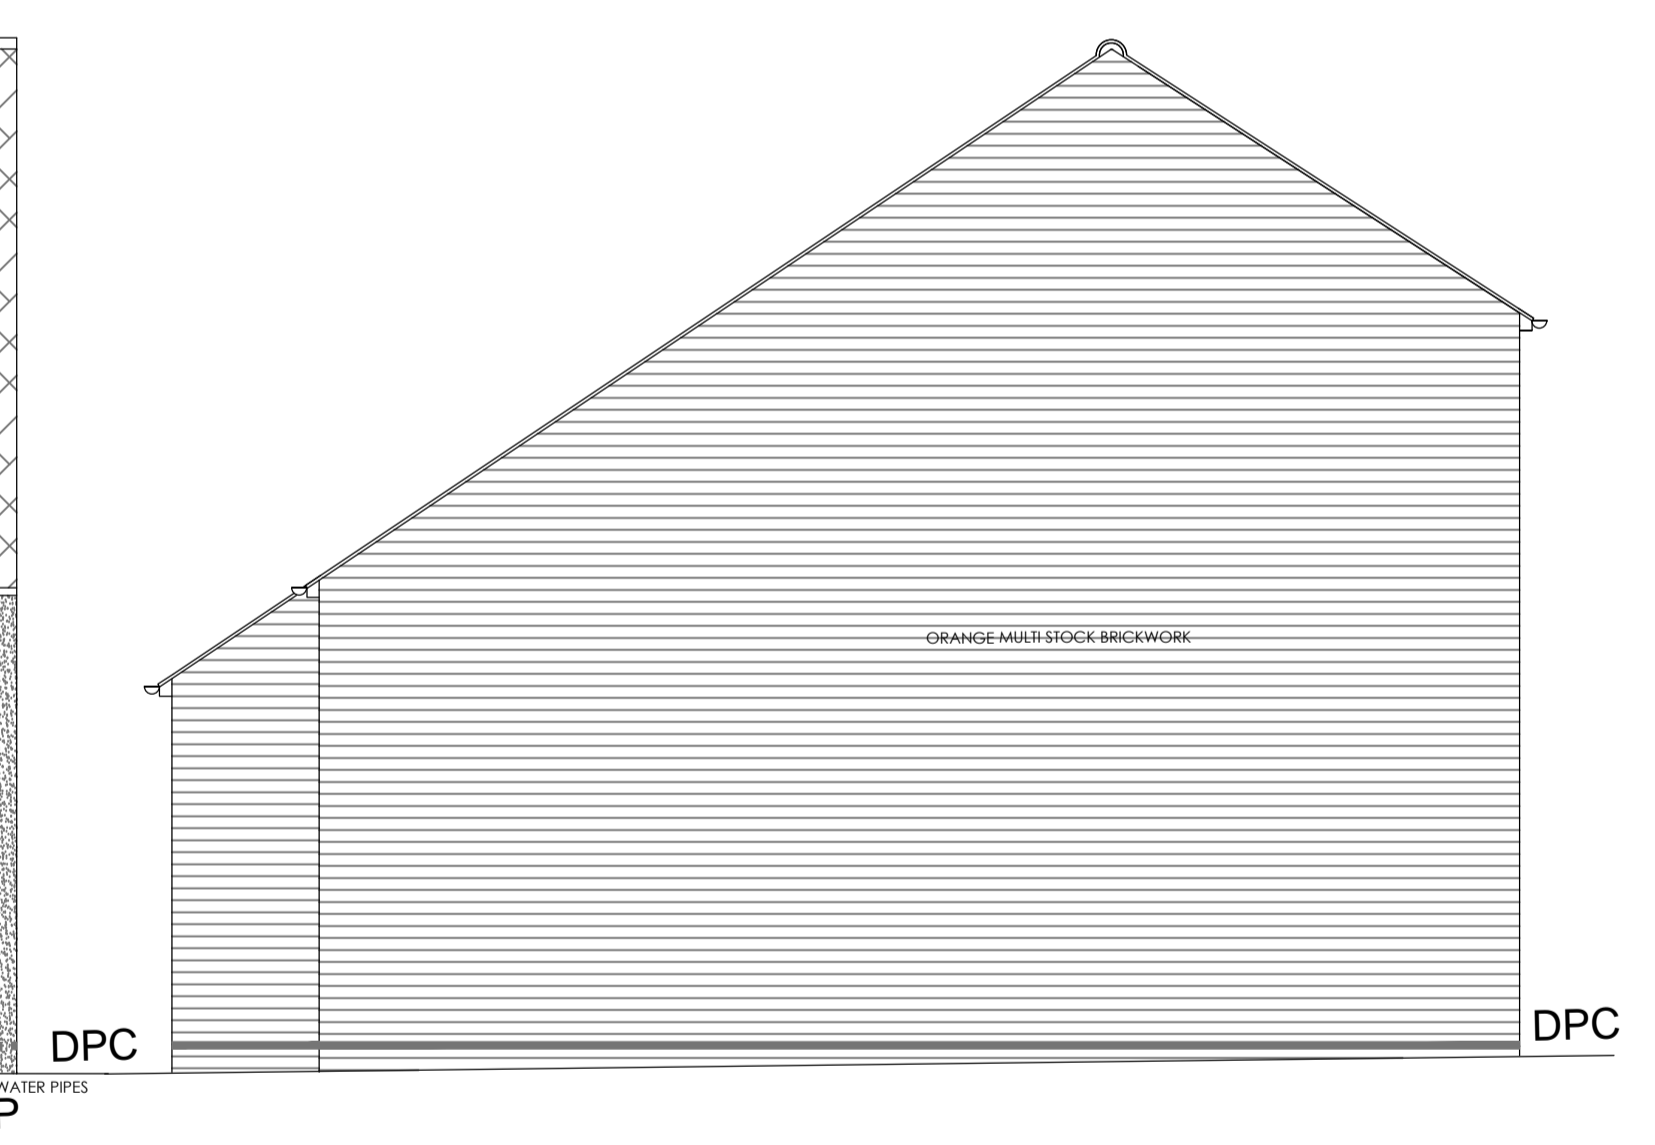

NORTH WEST ELEVATION

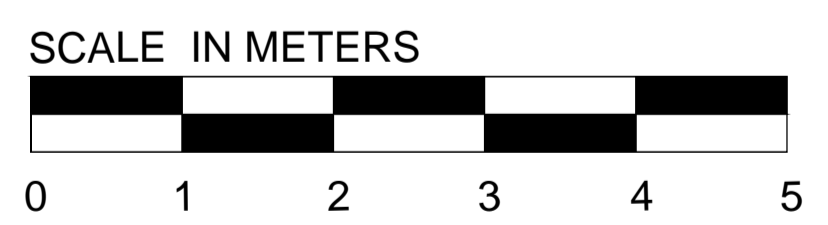

BUILDING 102 ENGINE TEST HOUSE

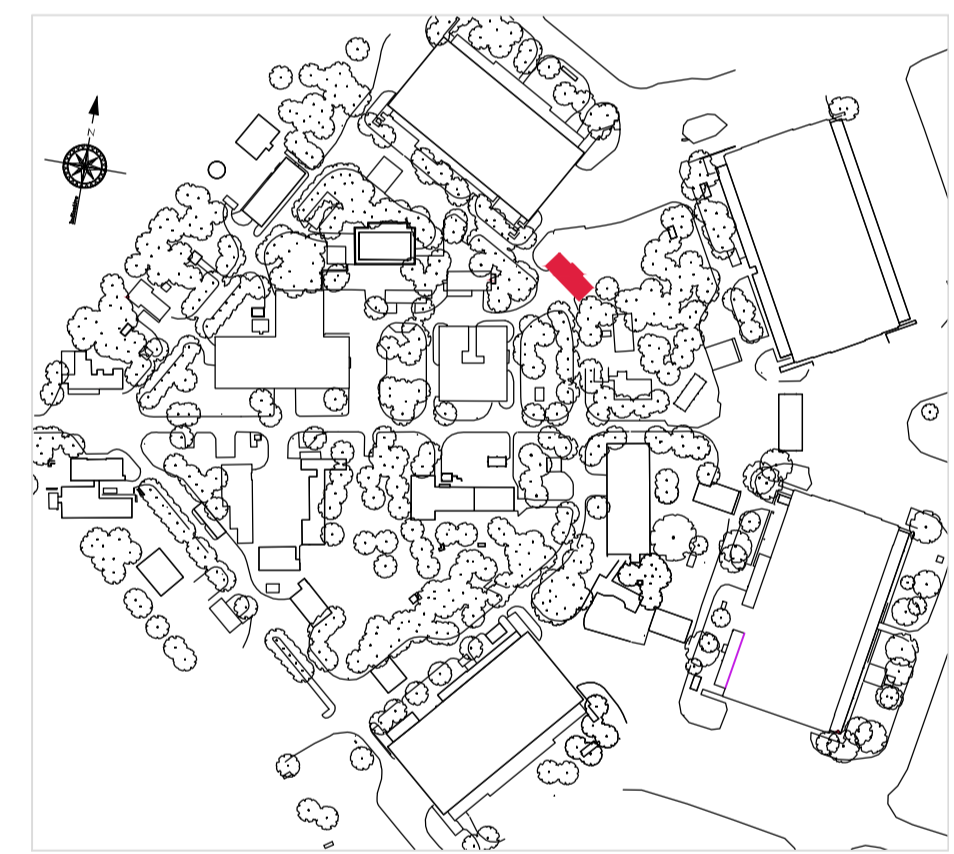

This drawing is copyright. All rights reserved in the Copyright, Designs and Patents Act 1988 have generally been assigned to the copyright owner and/or its successors in title. The copyright owner's consent is required for any reproduction or translation of this drawing in any form or by any means, electronic or mechanical, including photocopying, recording, or by any information storage and retrieval system.

Client
Bicester Heritage

Project
Bicester Heritage
Engine Test House
Building 102

Title
BUILDING 102
EXISTING ELEVATIONS

Drawing No	Rev	Drawn	Date	Scale
12068 /102(GA)11 B	AM	06/11/2013	1:100 @ A3	

**GAUNT FRANCIS
Architects**

© 2013 Gaunt Francis & Co. Ltd
12068 /102(GA)11 B
GAUNT FRANCIS ARCHITECTS
11 W. Gaultfrancis.co.uk