





Front Elevation

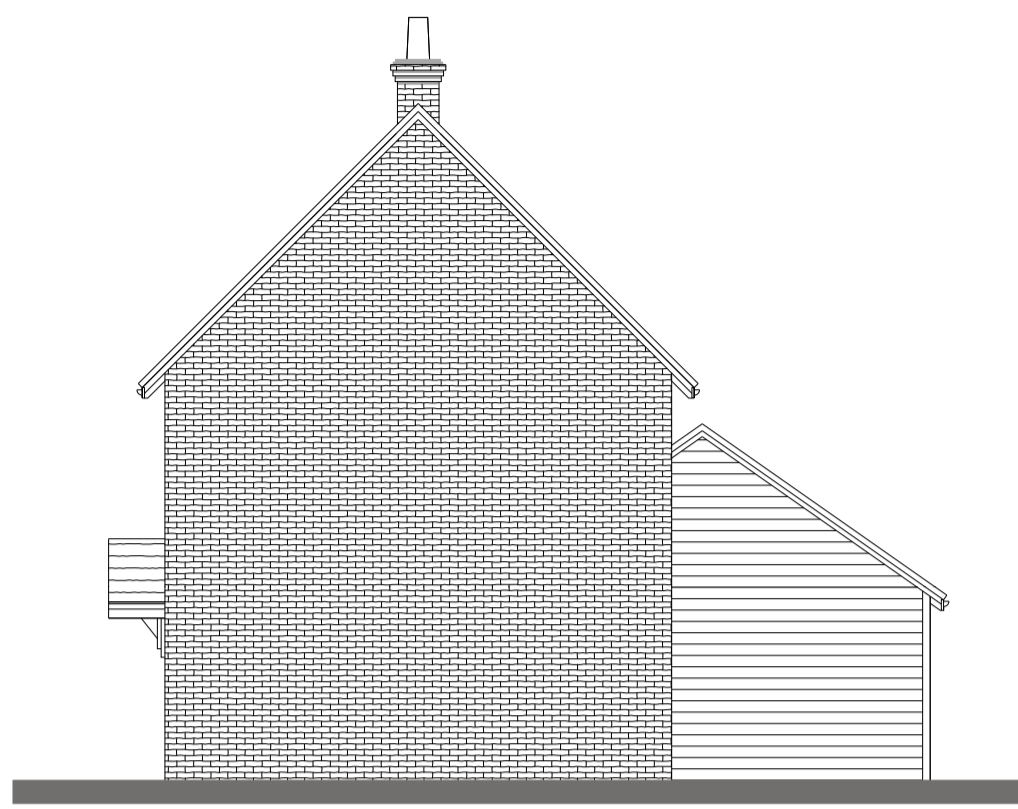


Side Elevation

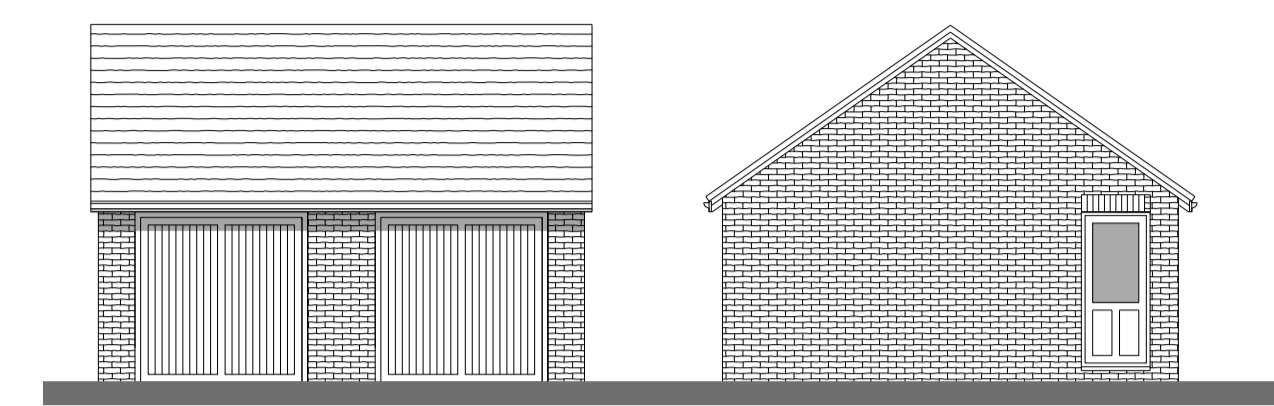

Front Elevation


Side Elevation

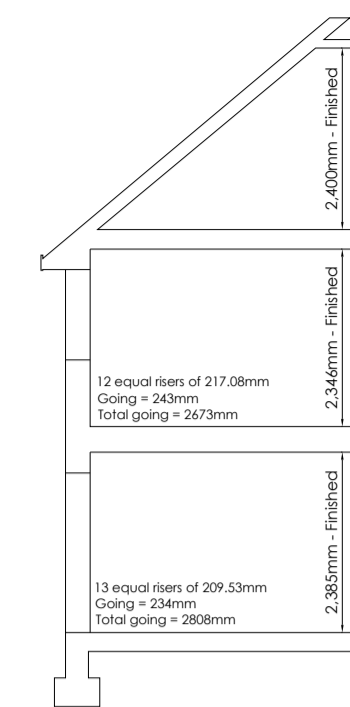

Typical Section - Spec 3



Rear Elevation

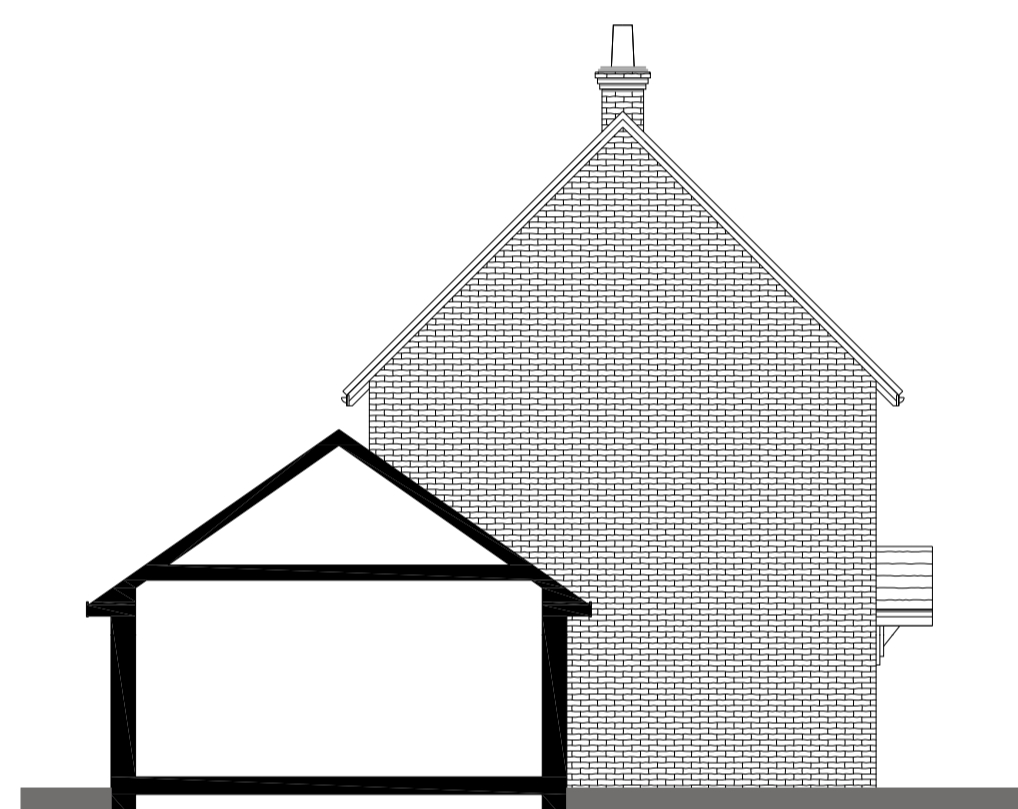


Side Elevation




Rear Elevation

Side Elevation

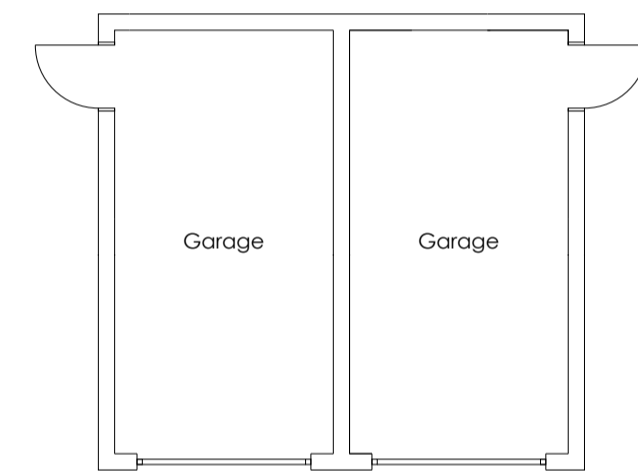


Garage Floor Plan


Rev	Date	Description
A	25.02.14	SVP's added, verge detail and chimney amended

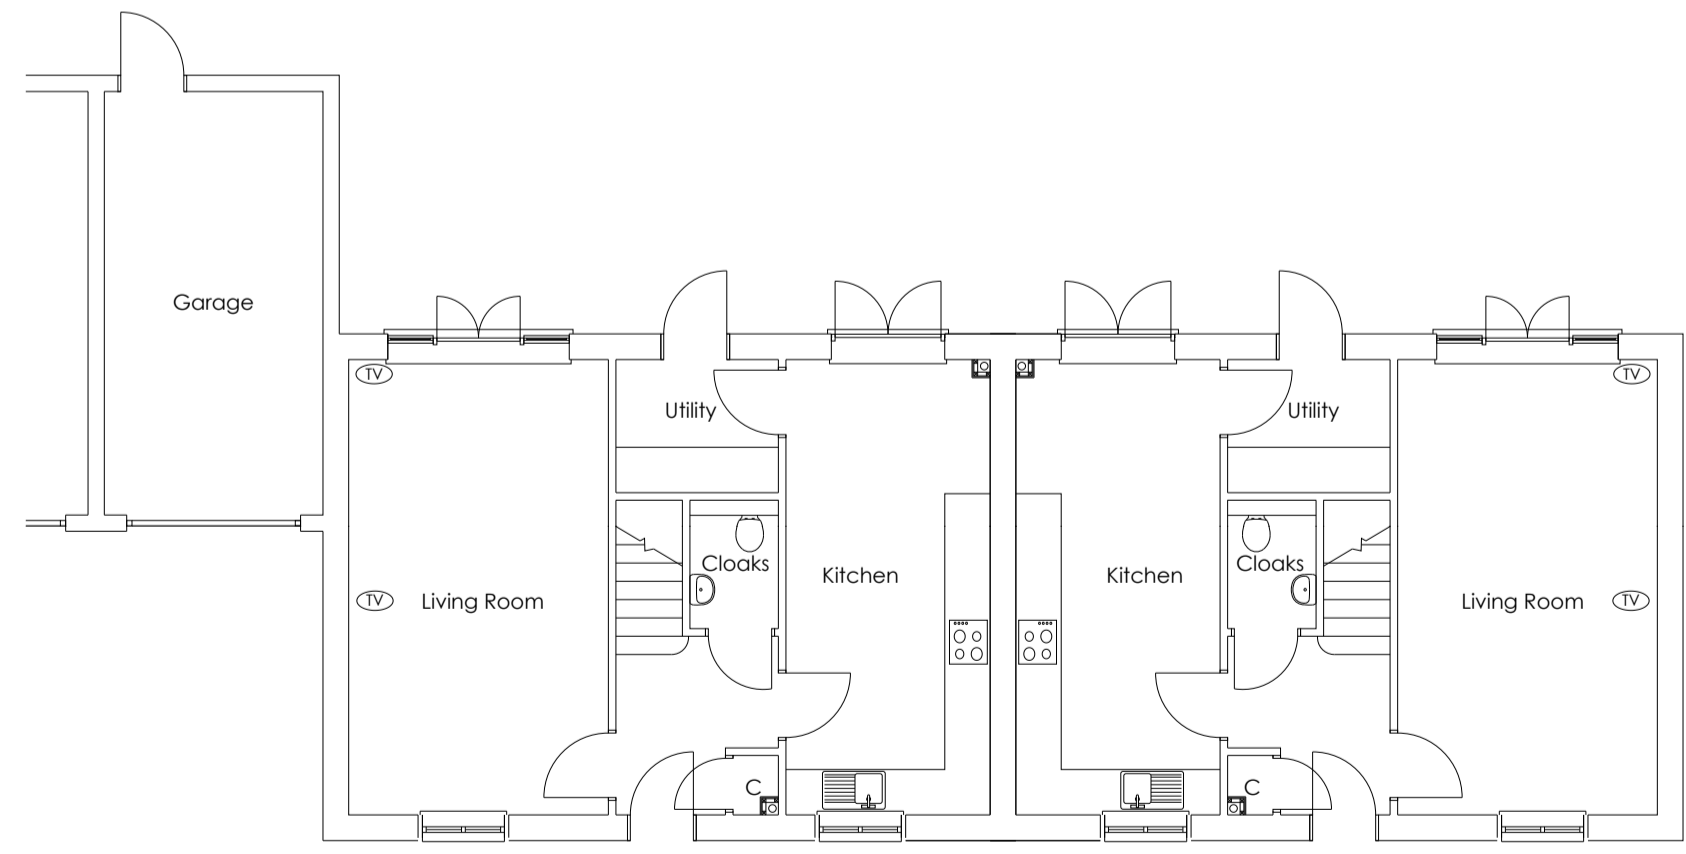

Ground Floor Plan

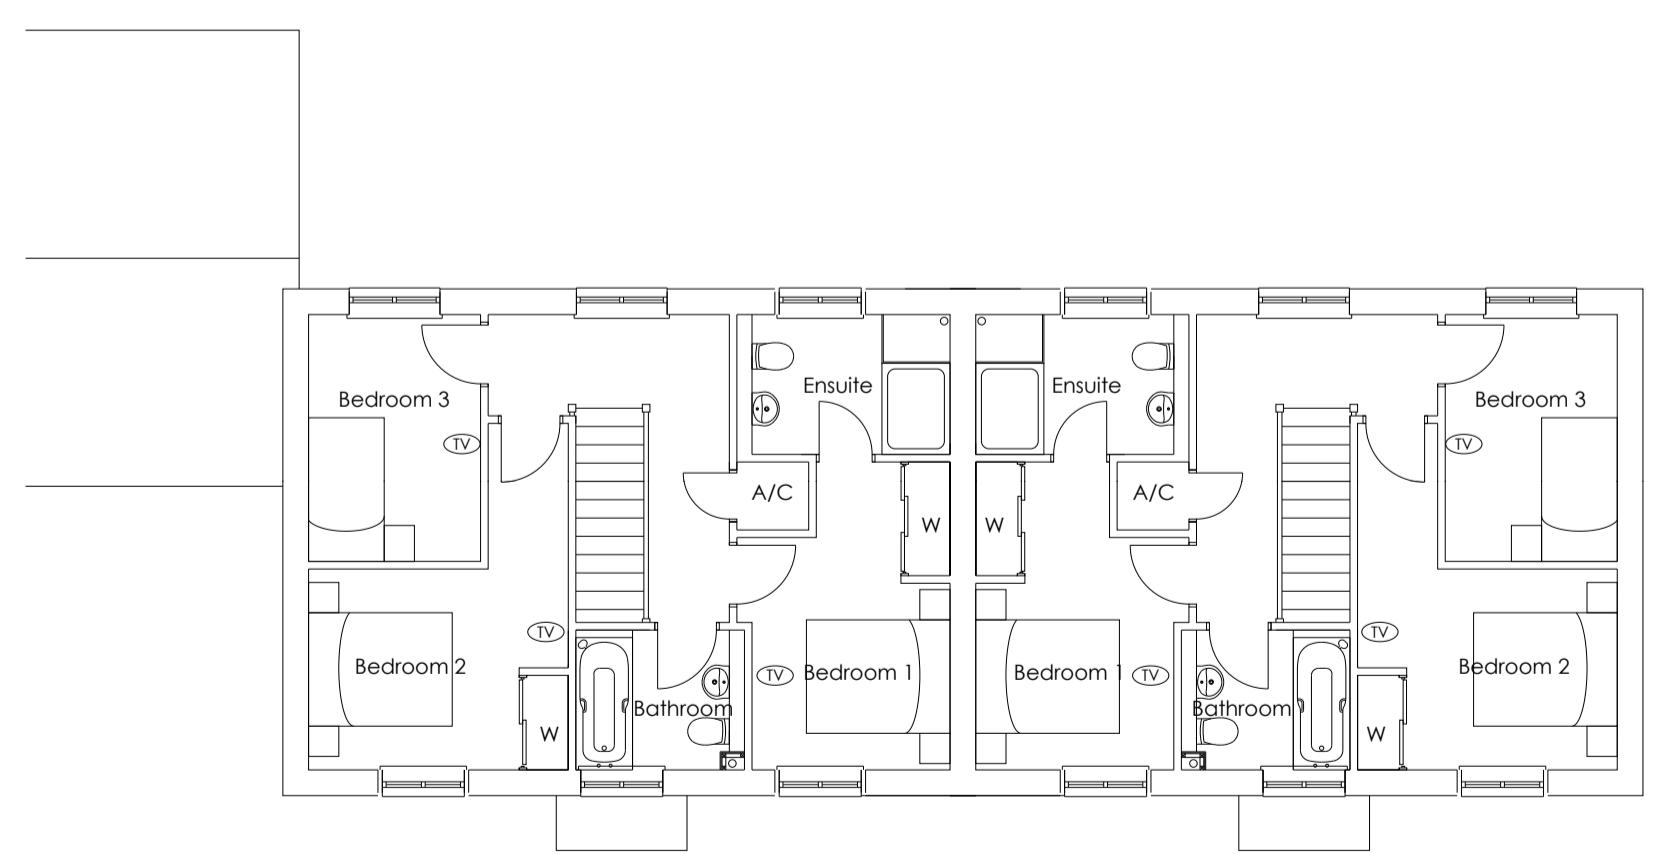

First Floor Plan

 

BANNER HOMES LIMITED  
Riverside House, Holtspur Lane, Wooburn Green  
High Wycombe, Buckinghamshire, HP10 0TJ  
Tel: 01628 536200 Fax: 01628 536201  
DX: 123610 Wooburn Green E-mail: info@banner-homes.co.uk

Project  
Clifton Road  
Deddington

Drawing title  
Plots 23-24  
Plans & Elevations

Scale	Dwg No.
1:100 @ A1	PL/060114/18
Date	Rev
28.01.14	A
Drawn	
N.Millin	