





Front Elevation

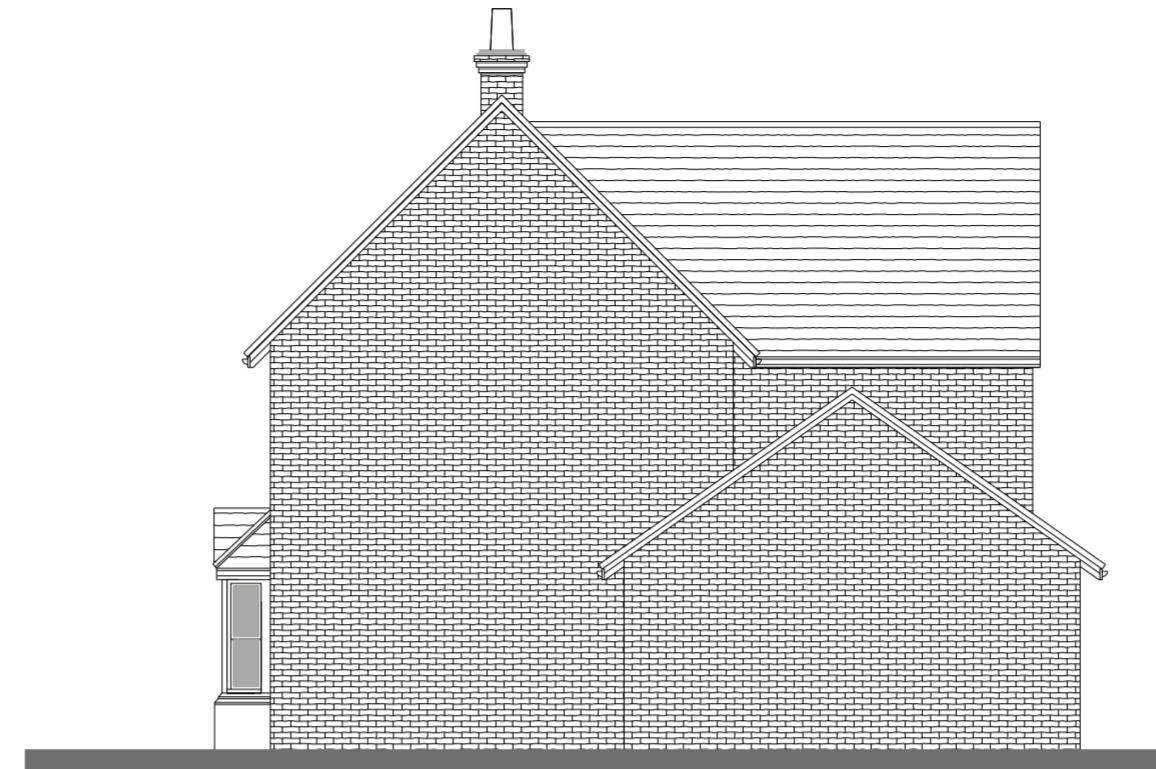

Side Elevation

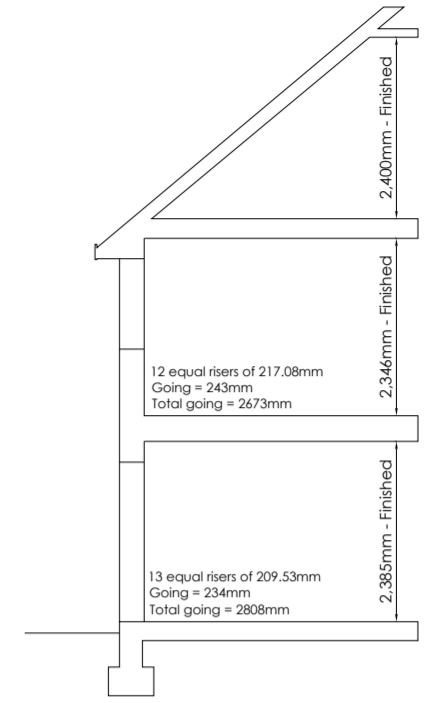


Typical Section - Spec 3


Rev	Date	Description
A	25.02.14	SVP's added, verge detail and chimney amended




Rear Elevation

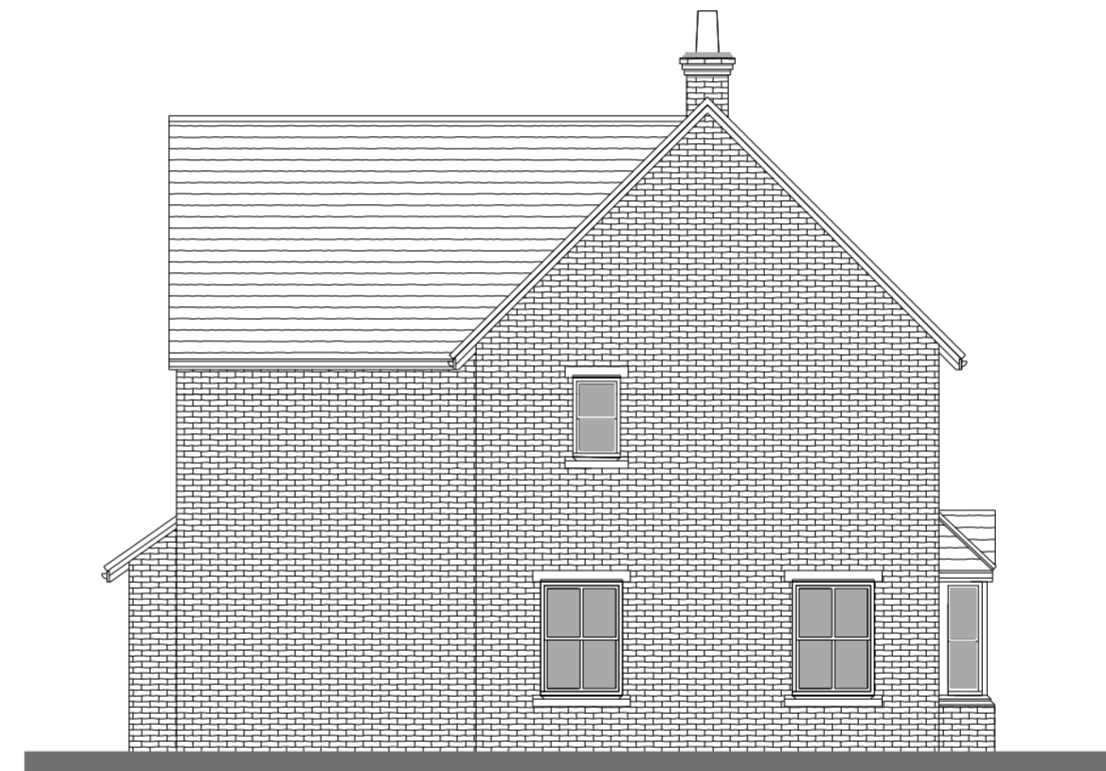


Side Elevation

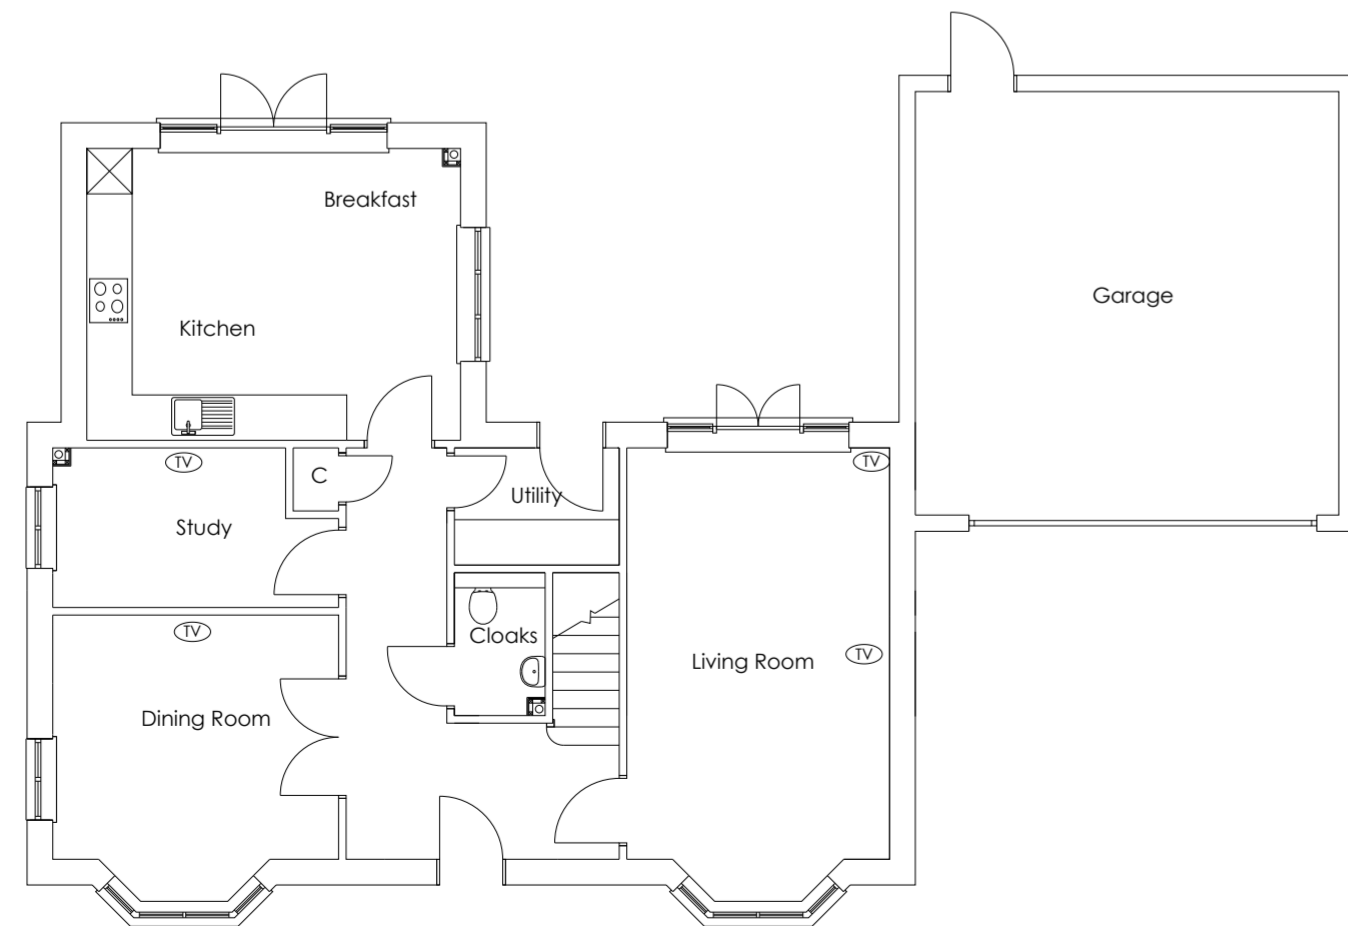

Ground Floor Plan

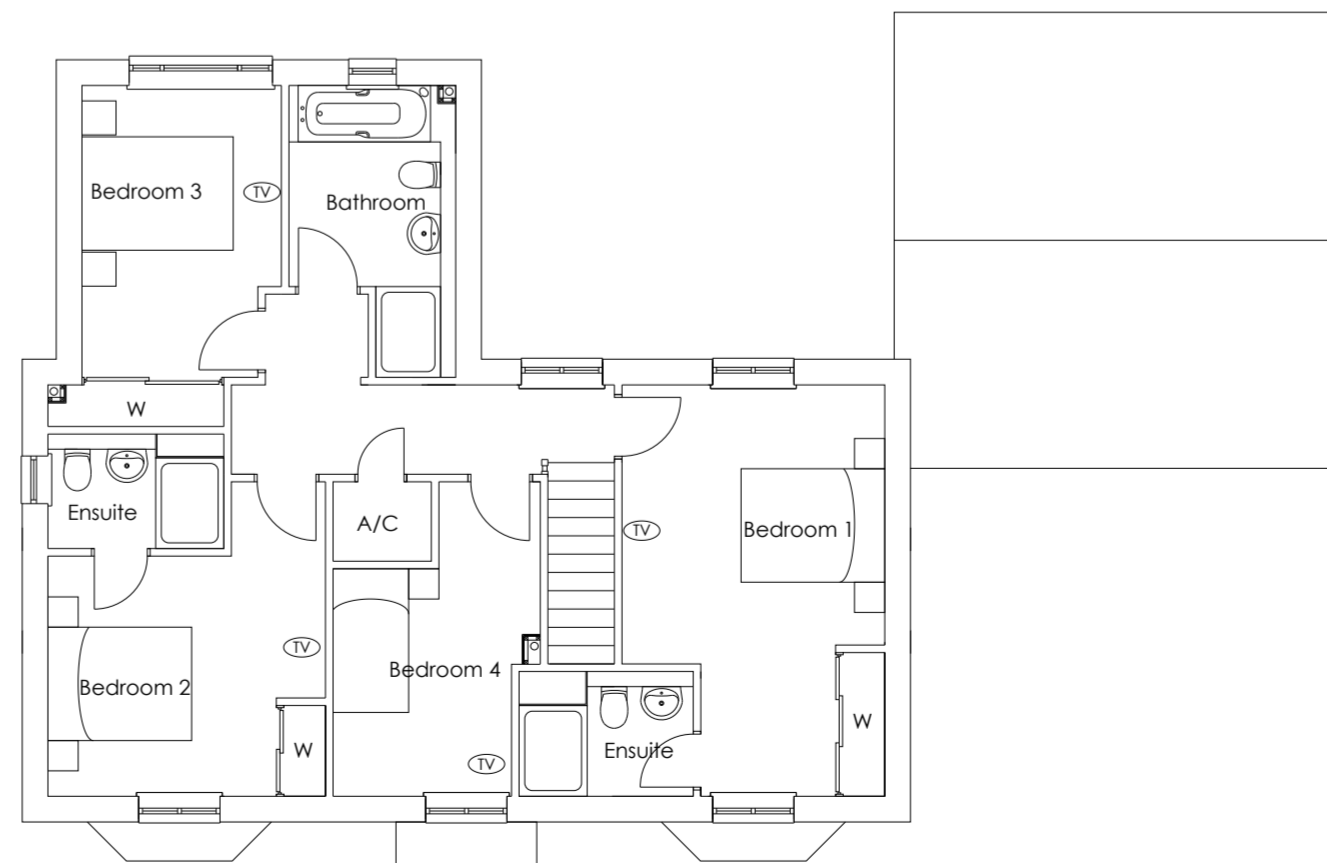

First Floor Plan

 

**BANNER HOMES LIMITED**  
 Riverside House, Holtspur Lane, Wooburn Green  
 High Wycombe, Buckinghamshire. HP10 0TJ  
 Tel: 01628 536200 Fax: 01628 536201  
 DX: 123610 Wooburn Green E-mail: info@banner-homes.co.uk

**Project**  
 Clifton Road  
 Deddington

**Drawing title**  
 Plot 20  
 Plans & Elevations

Scale 1:100 @ A2	Dwg No. PL/060114/16
Date 28.01.14	Rev
Drawn N.Millin	A