




Front Elevation



Side Elevation

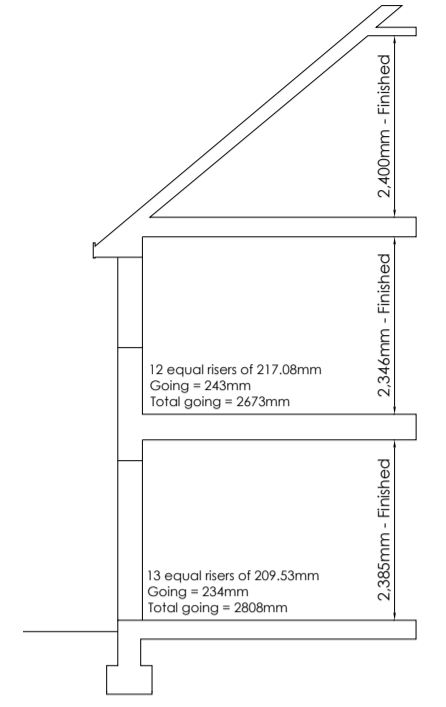


Typical Section - Spec 3




Rear Elevation



Side Elevation

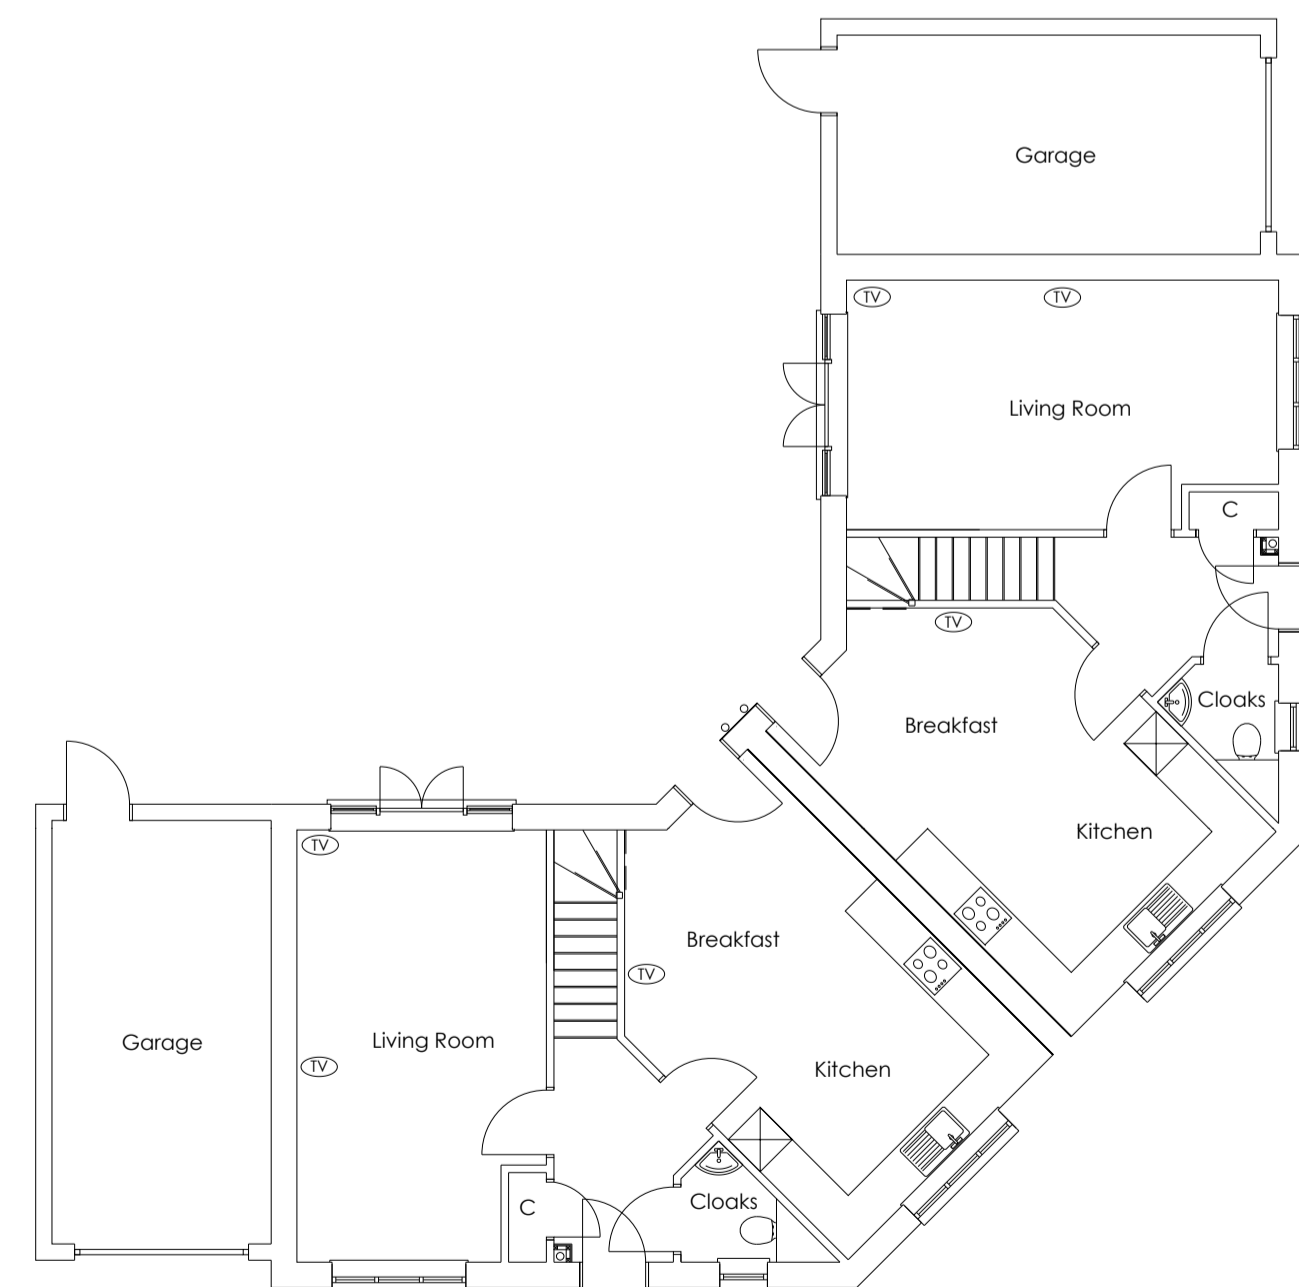

Ground Floor Plan

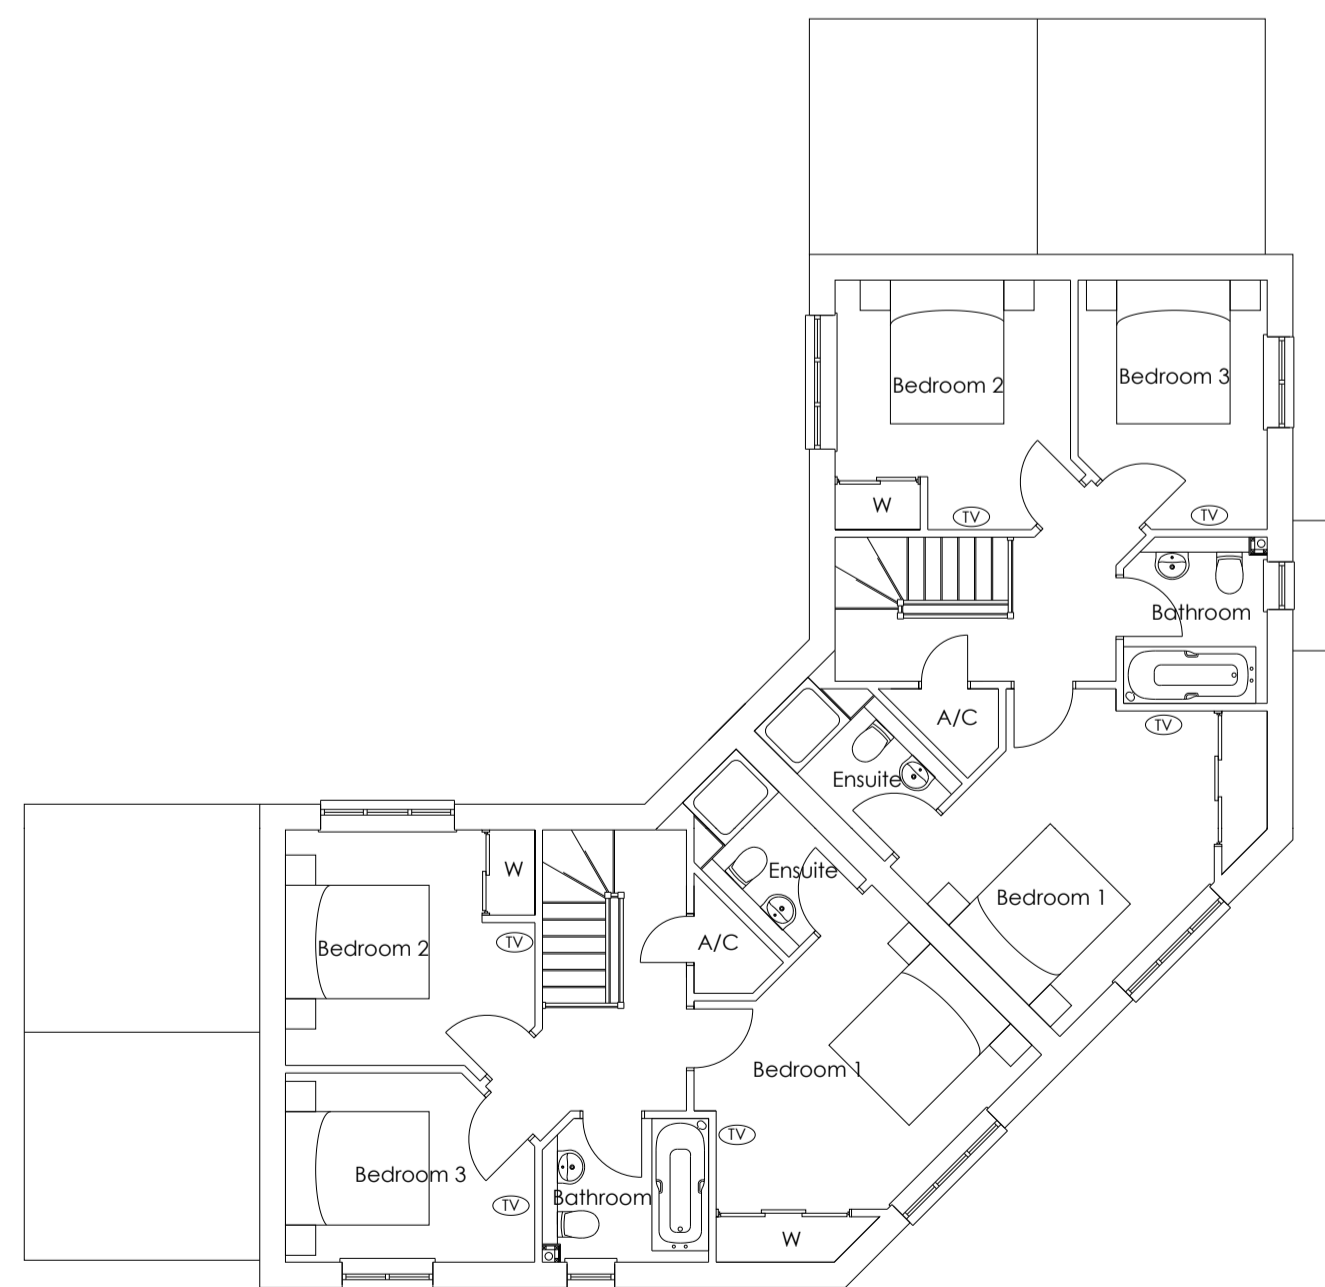

First Floor Plan

Rev	Date	Description
A	25.02.14	SVP's added, verge detail and chimney amended



BANNER HOMES LIMITED  
 Riverside House, Holtspur Lane, Wooburn Green  
 High Wycombe, Buckinghamshire, HP10 0TJ  
 Tel: 01628 536200 Fax: 01628 536201  
 DX: 123610 Wooburn Green E-mail: info@banner-homes.co.uk

Project  
 Clifton Road  
 Deddington

Drawing title  
 Plots 18-19  
 Floor Plans & Elevations

Scale 1:100 @ A1	Dwg No. PL/060114/15
Date 28.01.14	Rev
Drawn N.Millin	A

