


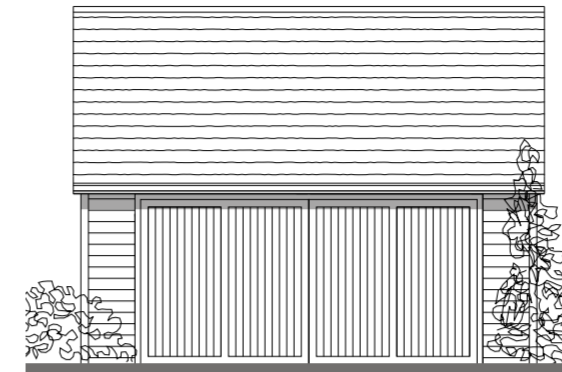


Front Elevation



Side Elevation




Front Elevation

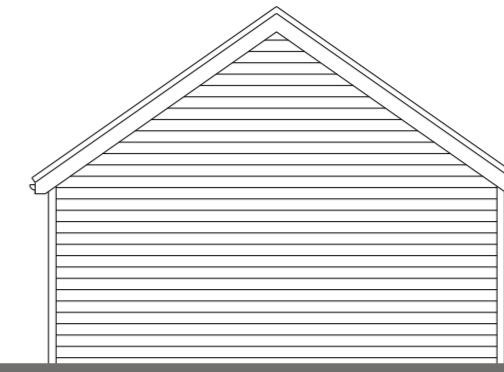


Side Elevation



Rear Elevation

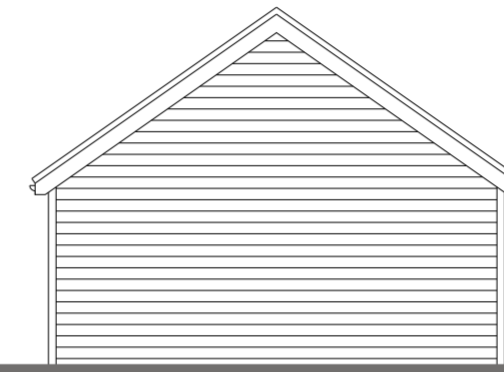

Side Elevation

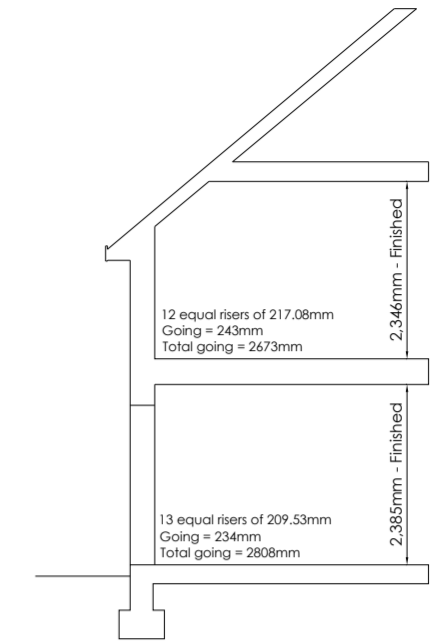


Typical Section - Spec 3



Rear Elevation



Side Elevation

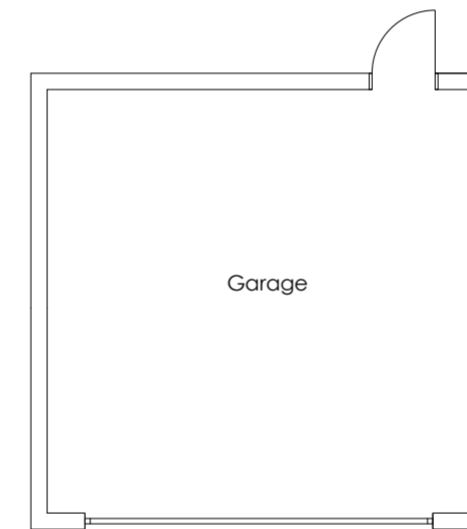

Garage Plan

| Rev | Date | Description |
|-----|----------|---|
| A | 25.02.14 | SVP's added, verge detail and chimney amended |




BANNER HOMES LIMITED
Riverside House, Holtspur Lane, Wooburn Green
High Wycombe, Buckinghamshire, HP10 0TJ
Tel: 01628 536200 Fax: 01628 536201
DX: 123610 Wooburn Green E-mail: info@banner-homes.co.uk


Project
Clifton Road
Deddington

Drawing title
Plot 11
Plans & Elevations

| | |
|---------------------|-------------------------|
| Scale 1:100 @ A2 | Dwg No. PL/060114/10 |
| Date 28.01.14 | Rev A |
| Drawn N.Millin | |

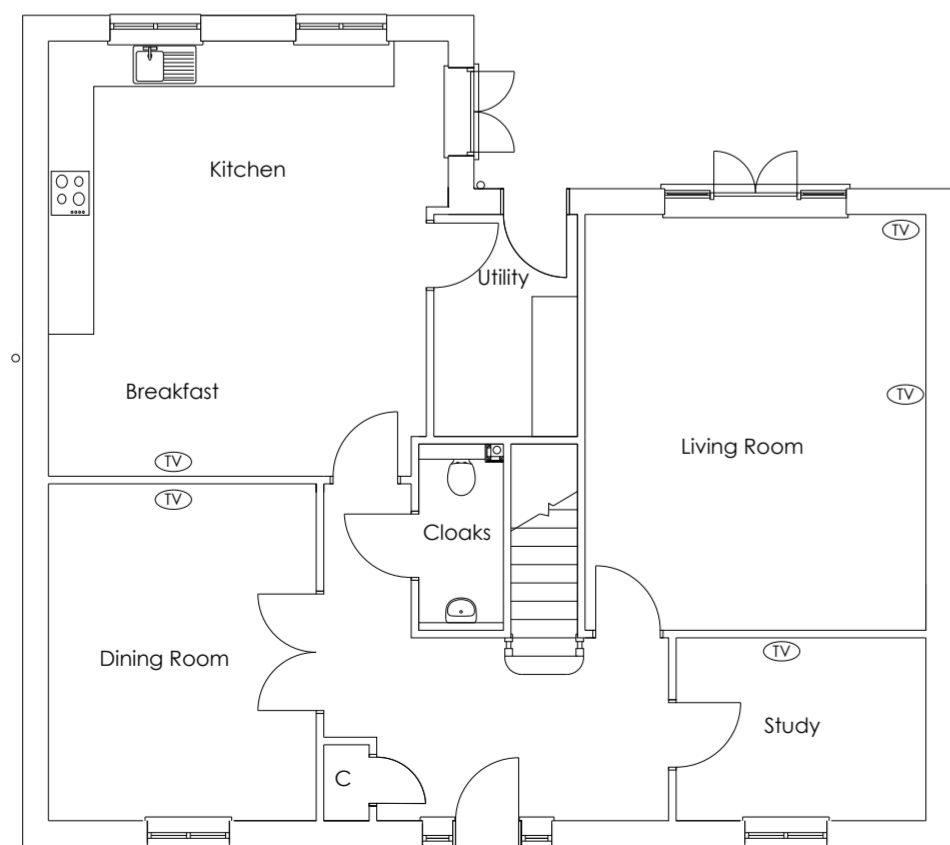

Ground Floor Plan

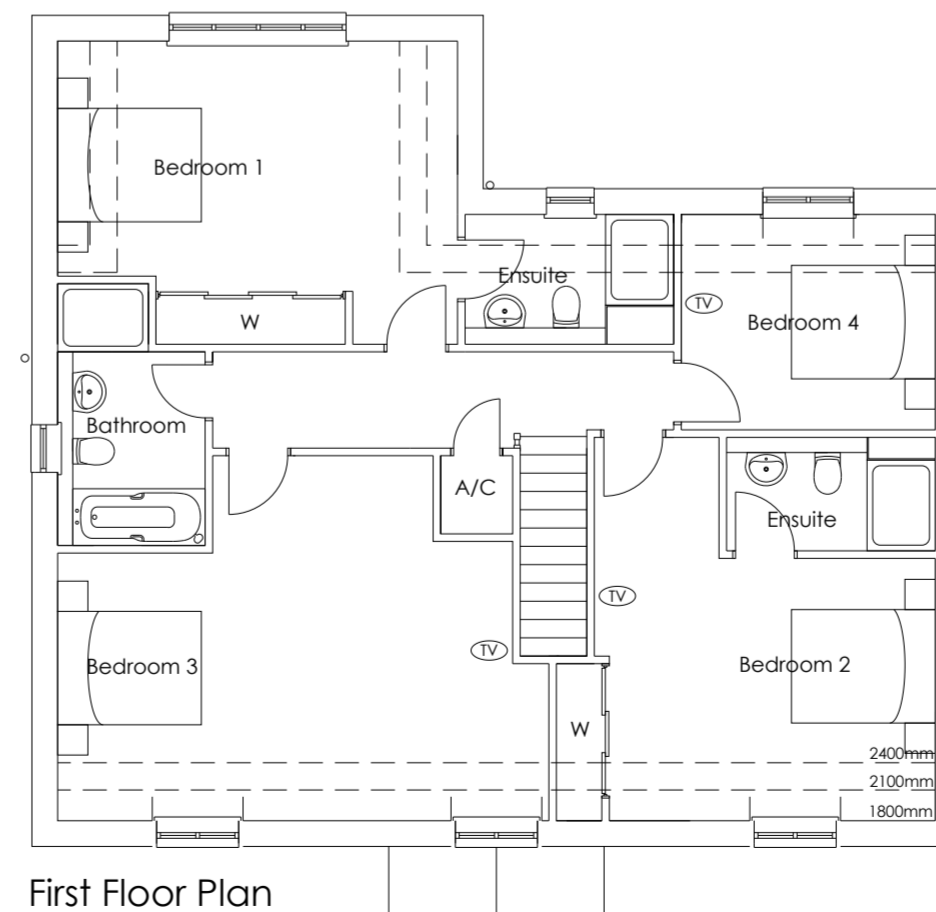

First Floor Plan

