



Front Elevation



Side Elevation




Front Elevation

Side Elevation




Rear Elevation

Side Elevation

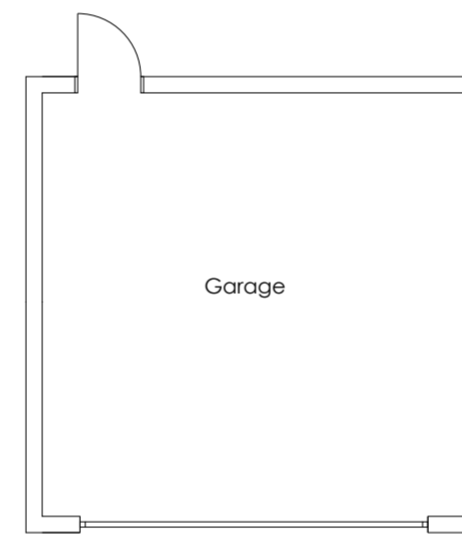

Garage Plan

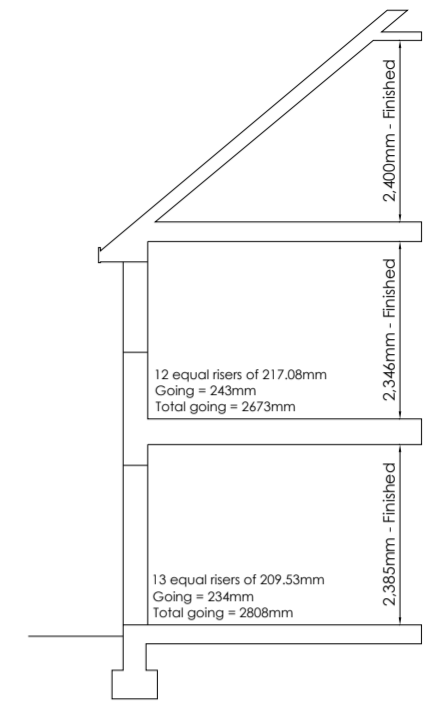

Typical Section - Spec 3

Rev	Date	Description
A	25.02.14	SVP's added, verge detail and chimney amended



BANNER HOMES LIMITED
Riverside House, Holtspur Lane, Wooburn Green
High Wycombe, Buckinghamshire, HP10 0TJ
Tel: 01628 536200 Fax: 01628 536201
DX: 123610 Wooburn Green E-mail: info@banner-homes.co.uk

Project
Clifton Road
Deddington

Drawing title
Plot 3
Plans & Elevations


Scale 1:100 @ A2	Dwg No. PL/060114/05
Date 28.01.14	Rev A
Drawn N.Millin	




Rear Elevation



Side Elevation

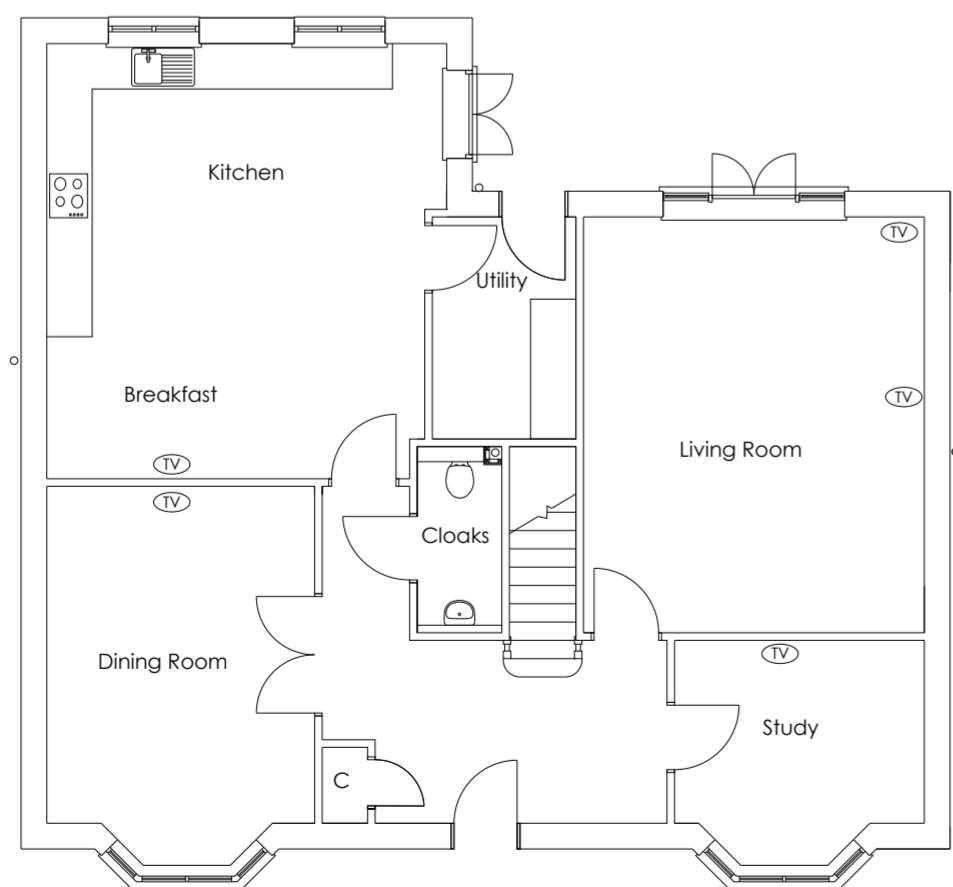

Ground Floor Plan

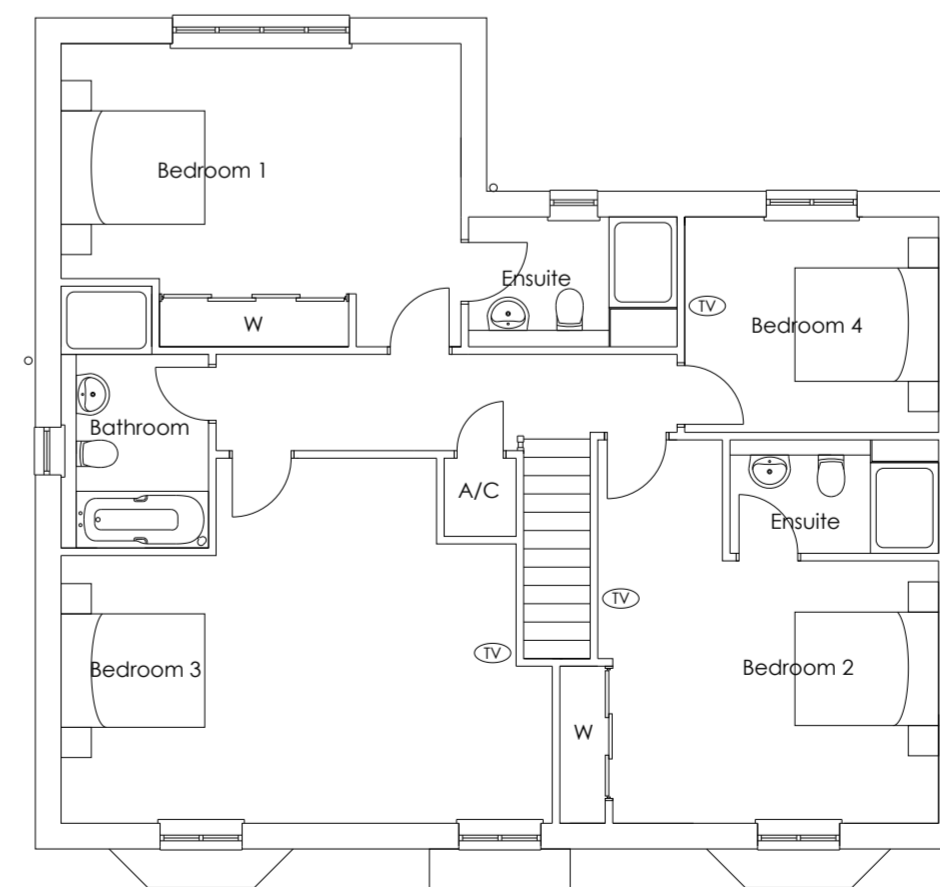

First Floor Plan

