




Front Elevation



Side Elevation

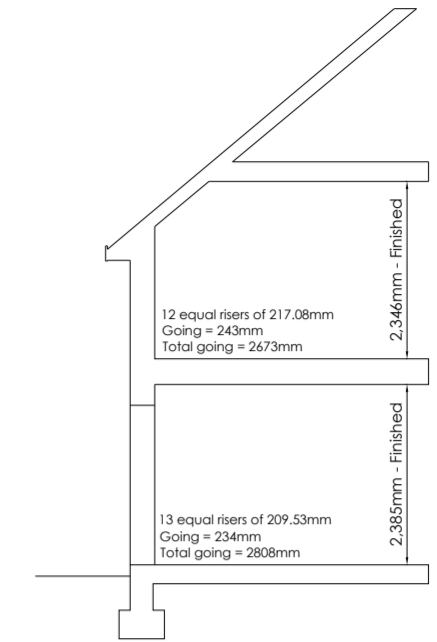

Typical Section - Spec 3



Rear Elevation



Side Elevation

Rev	Date	Description
A	25.02.14	SVP's added, verge detail and chimney amended




BANNER HOMES LIMITED
Riverside House, Holtspur Lane, Wooburn Green
High Wycombe, Buckinghamshire, HP10 0TJ
Tel: 01628 536200 Fax: 01628 536201
DX: 123610 Wooburn Green E-mail: info@banner-homes.co.uk


Project
Clifton Road
Deddington

Drawing title
Plot 2
Plans & Elevations

Scale 1:100 @ A2	Dwg No. PL/060114/04
Date 28.01.14	Rev A
Drawn N.Millin	

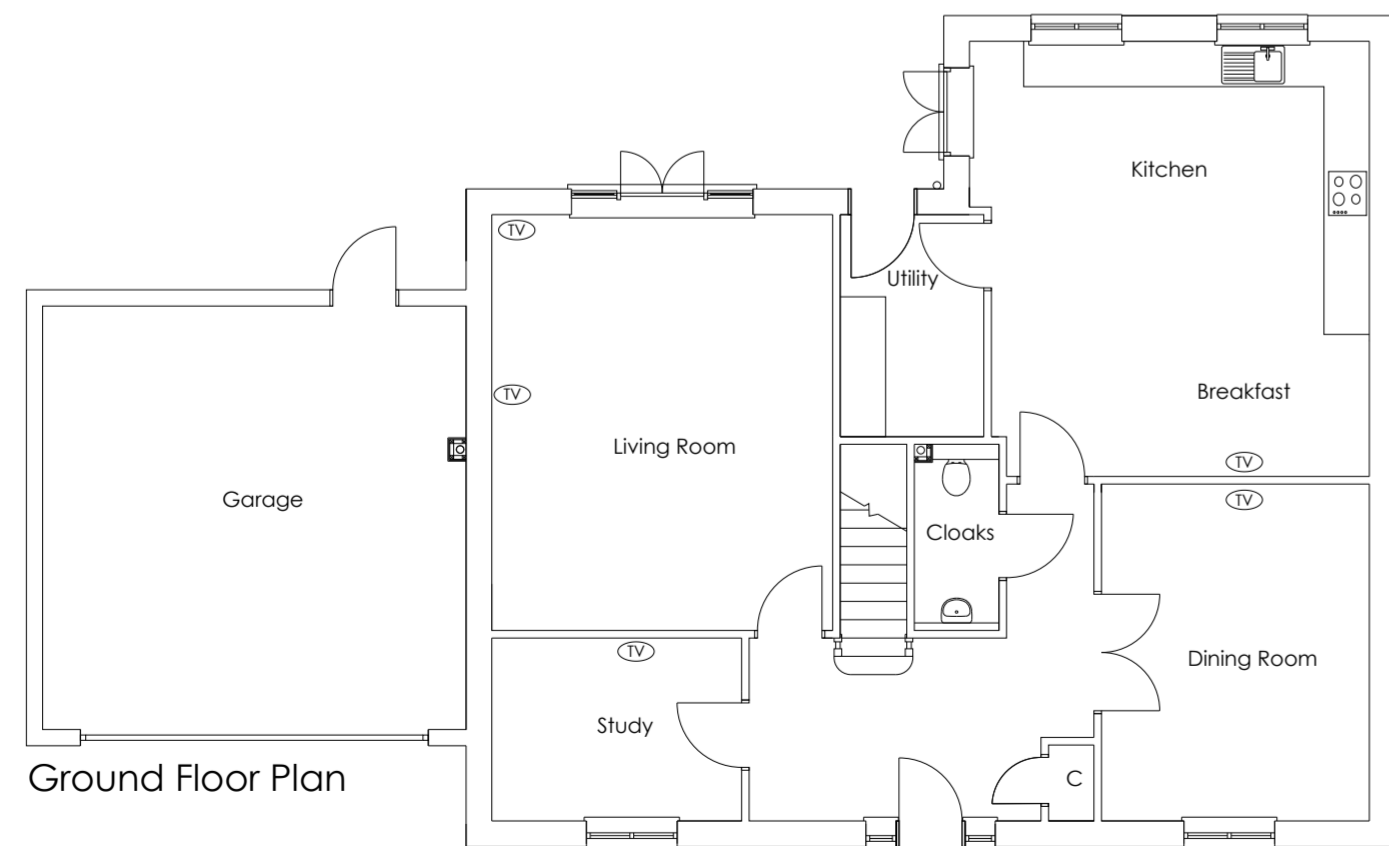

Ground Floor Plan

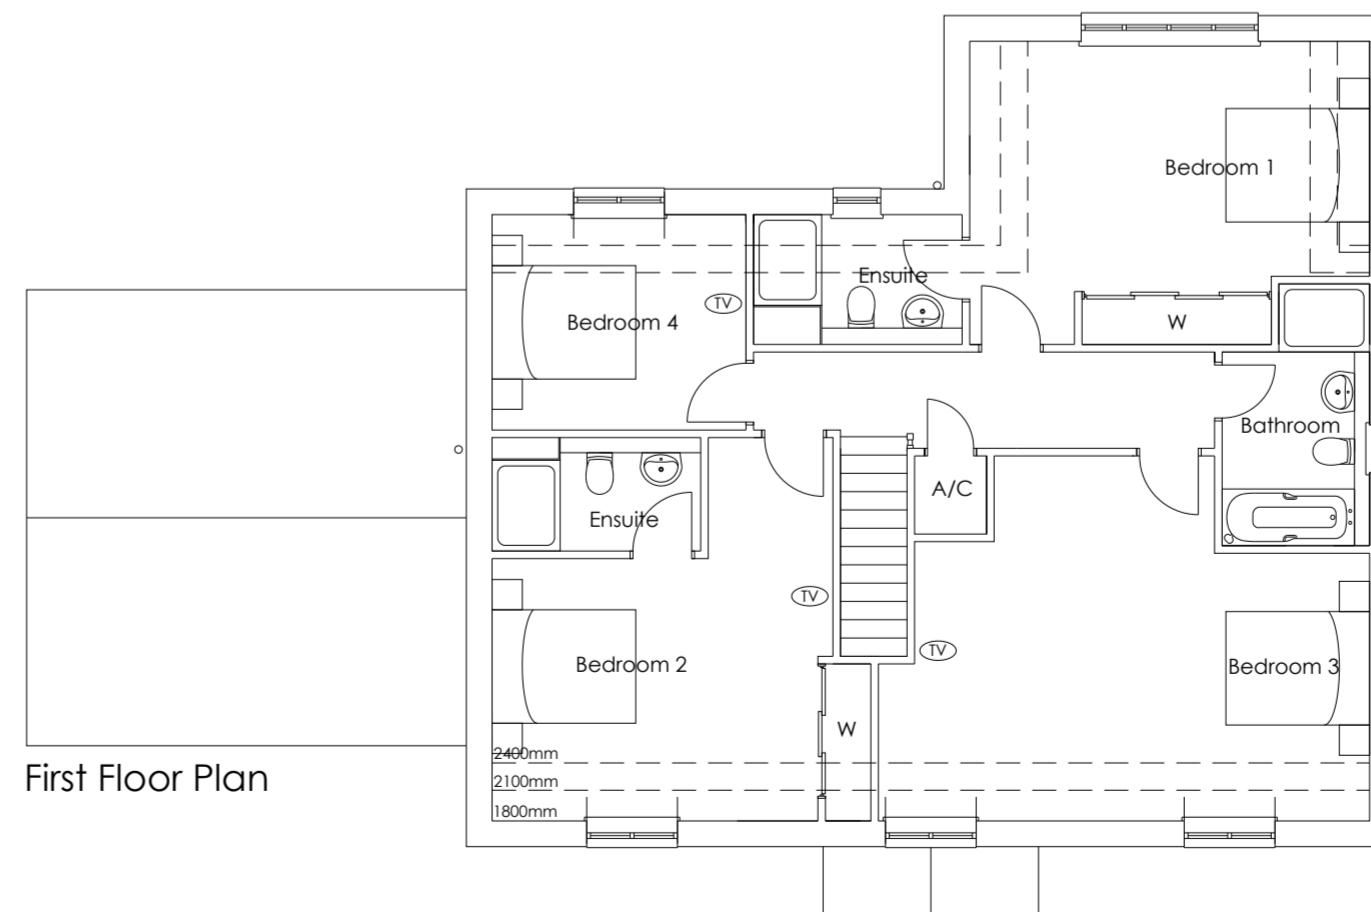

First Floor Plan

