


**IMPORTANT NOTE**  
 This drawing has been prepared solely for the purpose of gaining planning approval. The architects do not hold themselves responsible for any materials use, or construction method or technique, which may be implied or inferred.

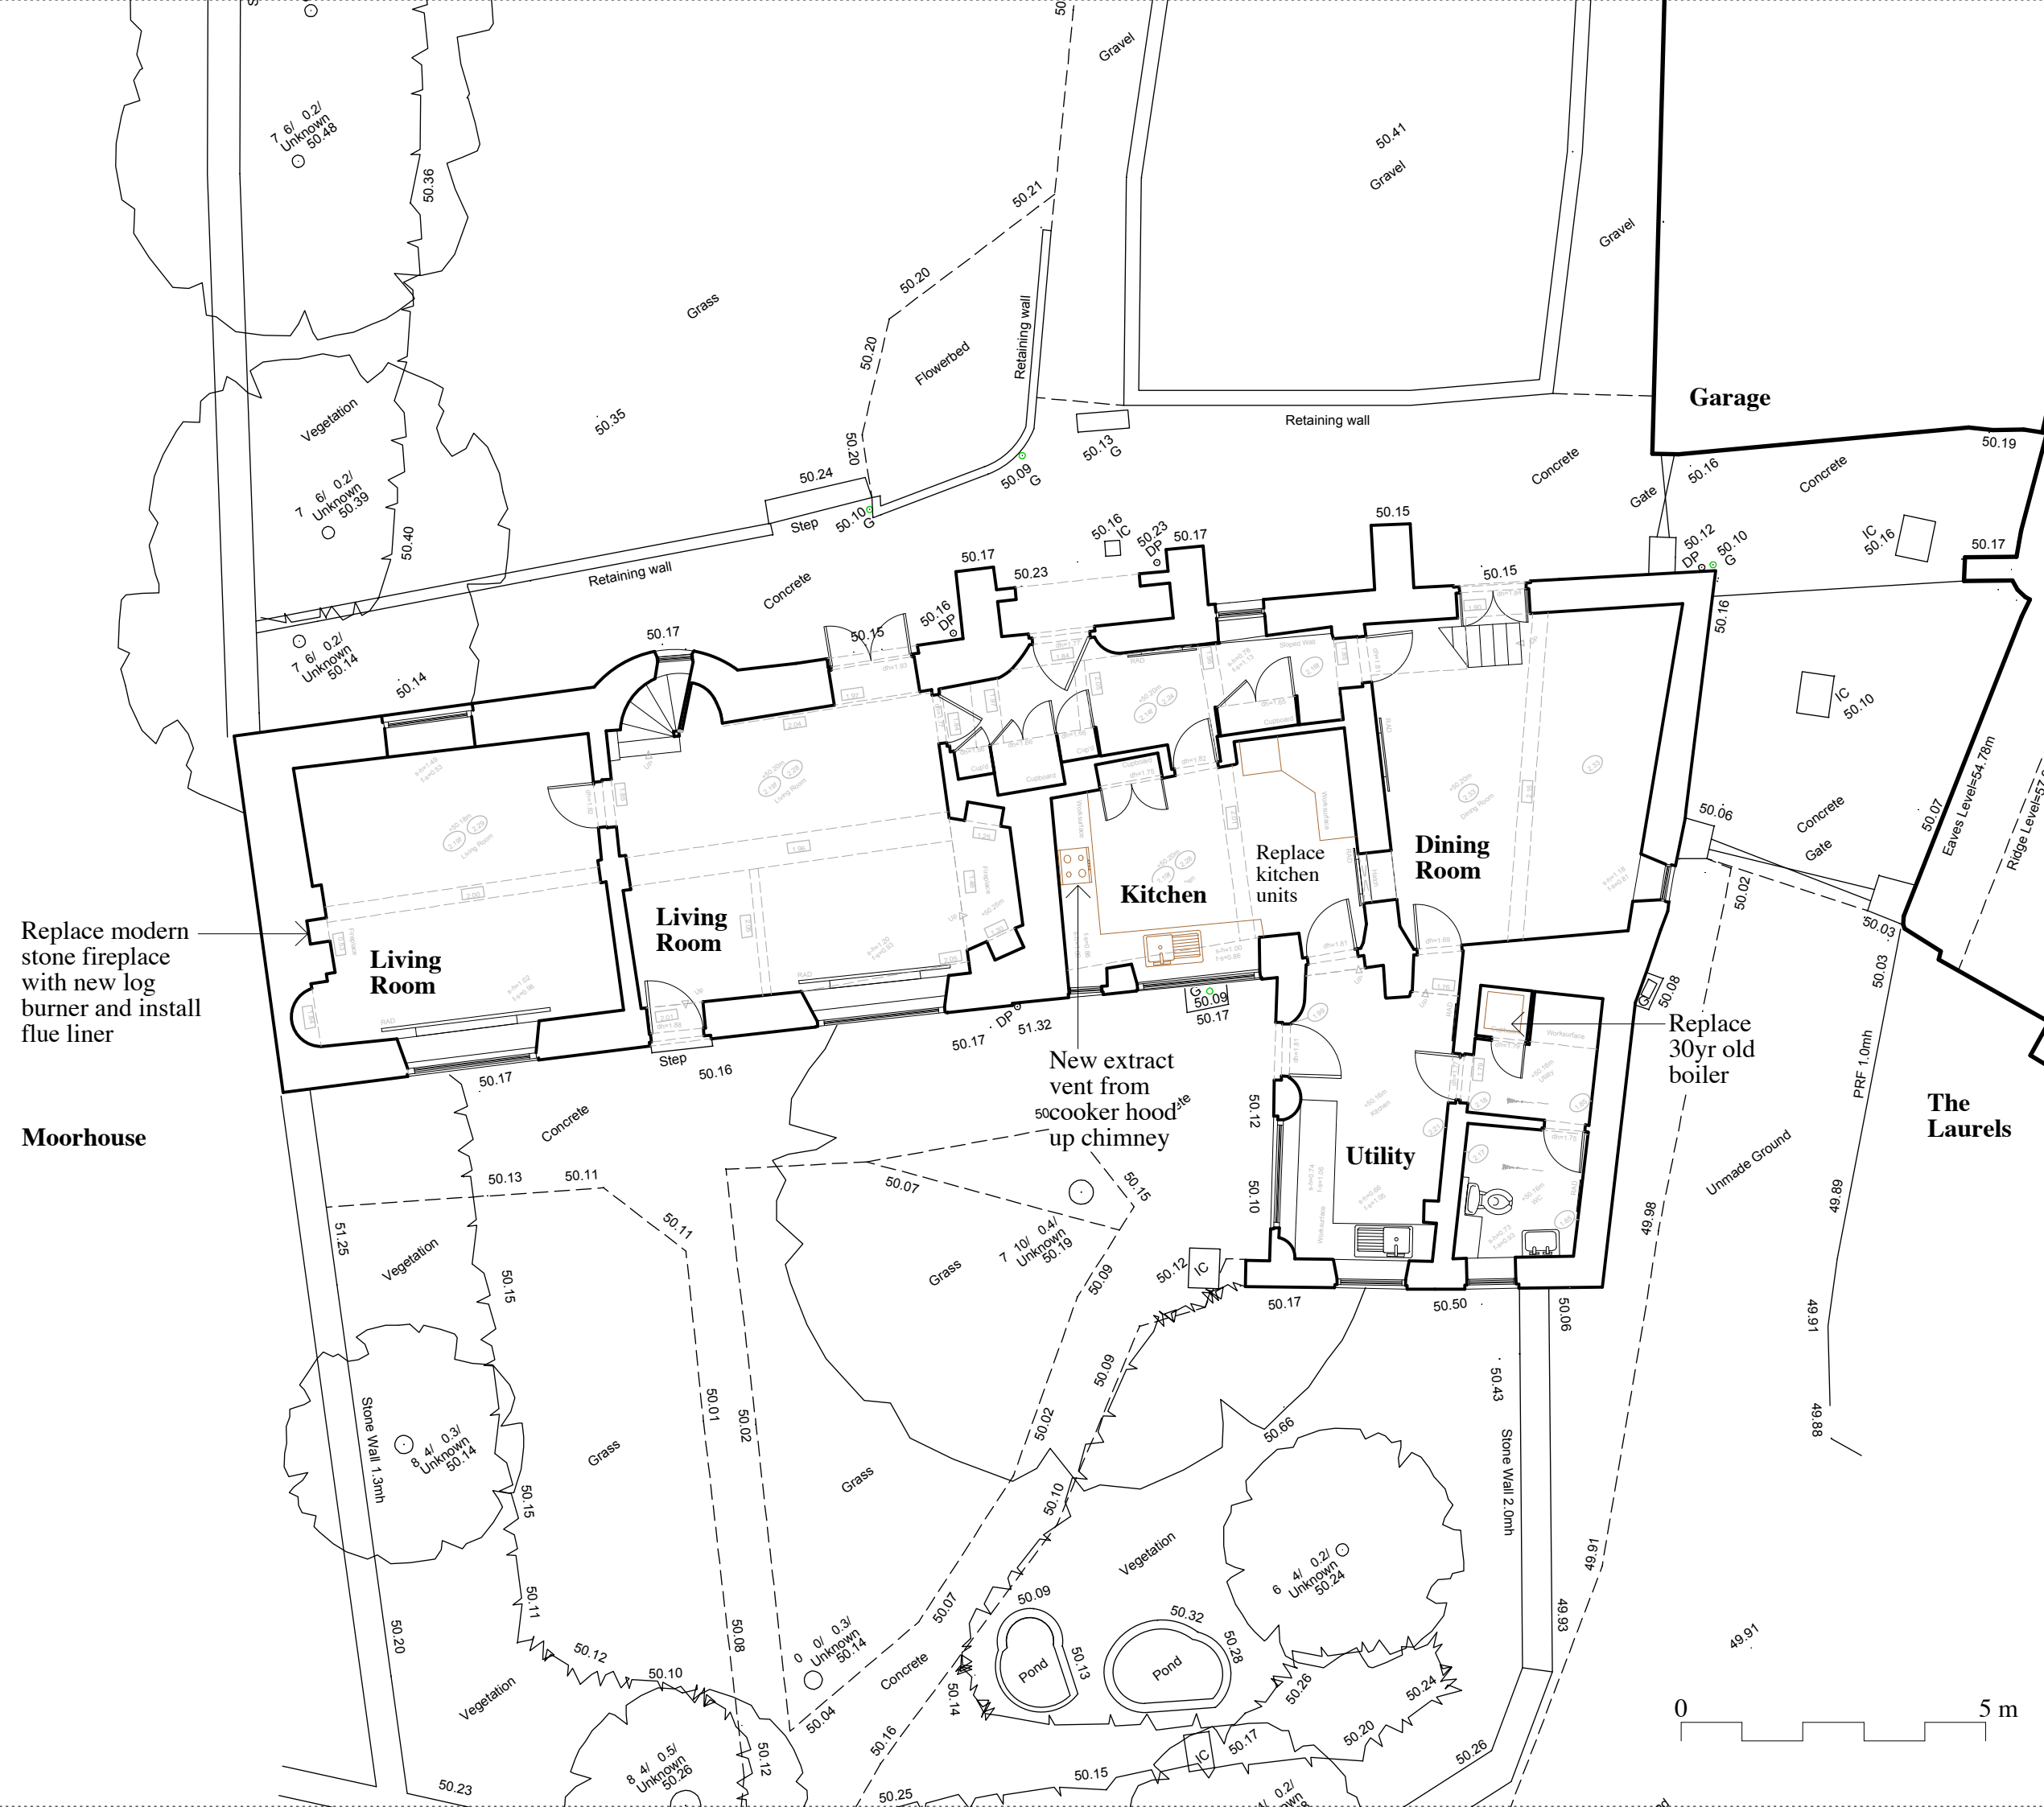

- Notes**
- 1-Windows  
 Replace rotten modern windows with new painted hardwood windows with double glazing.
  - 2-Data cabling  
 Install new CAT 5 data cabled to all bedrooms and living areas.
  - 3-Electrical installation  
 Rewire power and lighting circuits making use of the existing notches in the joists.

Replace modern stone fireplace with new log burner and install flue liner

Moorhouse

Replace 30yr old boiler

The Laurels



**NICHOLS BROWN WEBBER**  
 ARCHITECTS AND LANDSCAPE PLANNERS

POND HOUSE, NORTHEND, HENLEY-ON-THAMES, OXON RG9 6LG  
 TEL: TURVILLE HEATH (01491 638 536), FAX (01491 638 228)

PROJECT  
**Elm Tree House**

DRAWING TITLE  
**Proposed ground floor plan**

PLOT DATE AUG14	CHECKED
SCALE 1/100 @ A1 1/200 @ A3	STATUS P
PROJECT NO <b>665</b>	DRAWING NO <b>P6</b>
	REVISION

email: enquiries@nbwarchitects.co.uk

