


General Notes:

1. This drawing is to be read in conjunction with other consultants drawings
2. Check site conditions prior to commencement of work
3. Discrepancies must be reported directly to the Architect
4. This drawing may be issued in colour, and may be a non-standard paper size

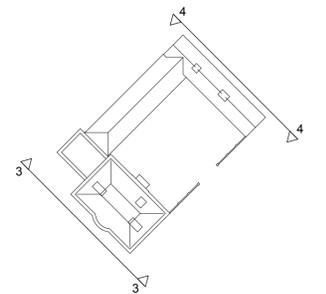

- Key**
- - - - - Demolitions
 - Pitched Slate Roof
 - Stone
 - Brick
 - Proposed Trees


Materials

Walls - Coursed oolitic limestone with ashlar detailing and multi red bricks with lime mortar pointing to lower wing.

Roof - Slate

Windows/Doors - Double glazed painted timber

Rain Water Goods - Painted cast iron

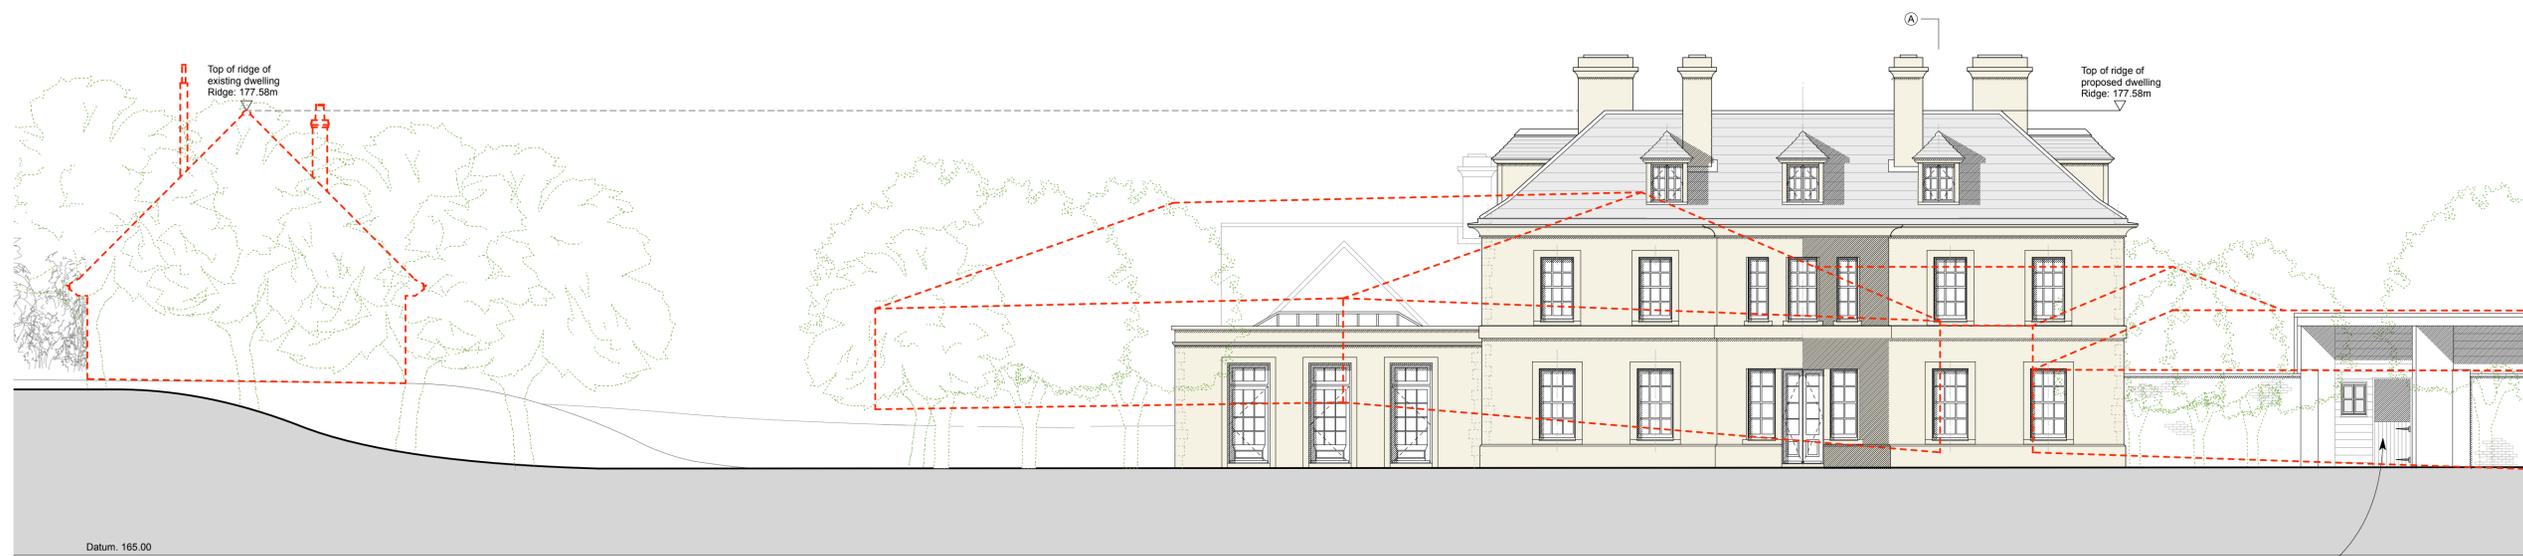

Datum: 165.00

3: South West Elevation

Proposed alterations to existing Barn



Datum: 165.00

4: North East Elevation

Rev	Date	Notes	Drawn
B	01.06.15	Parapet Omitted	HM
A	12.12.14	Planning Issue	HM



QA Serial Number 22326

YIANGOU
YIANGOU ARCHITECTS

Dyer House, 3 Dyer Street
Chichester, Sussex, GL7 2PP
t 01243 888 150
e arch@yiangou.com
www.yiangou.com

Client	Mr & Mrs. Besterman
Project Address	Muddle Barn Farm, Sibford Gower, Oxon, OX15 5RY
Project Description	Replacement Dwelling
Drawing Title	Proposed Elevations sh2 of 3
Drawing No.	1759.118
Rev.	B